


**Notes:**




1 0 1 2 3 4 5  
SCALE 1:100 m


Existing  
Proposed

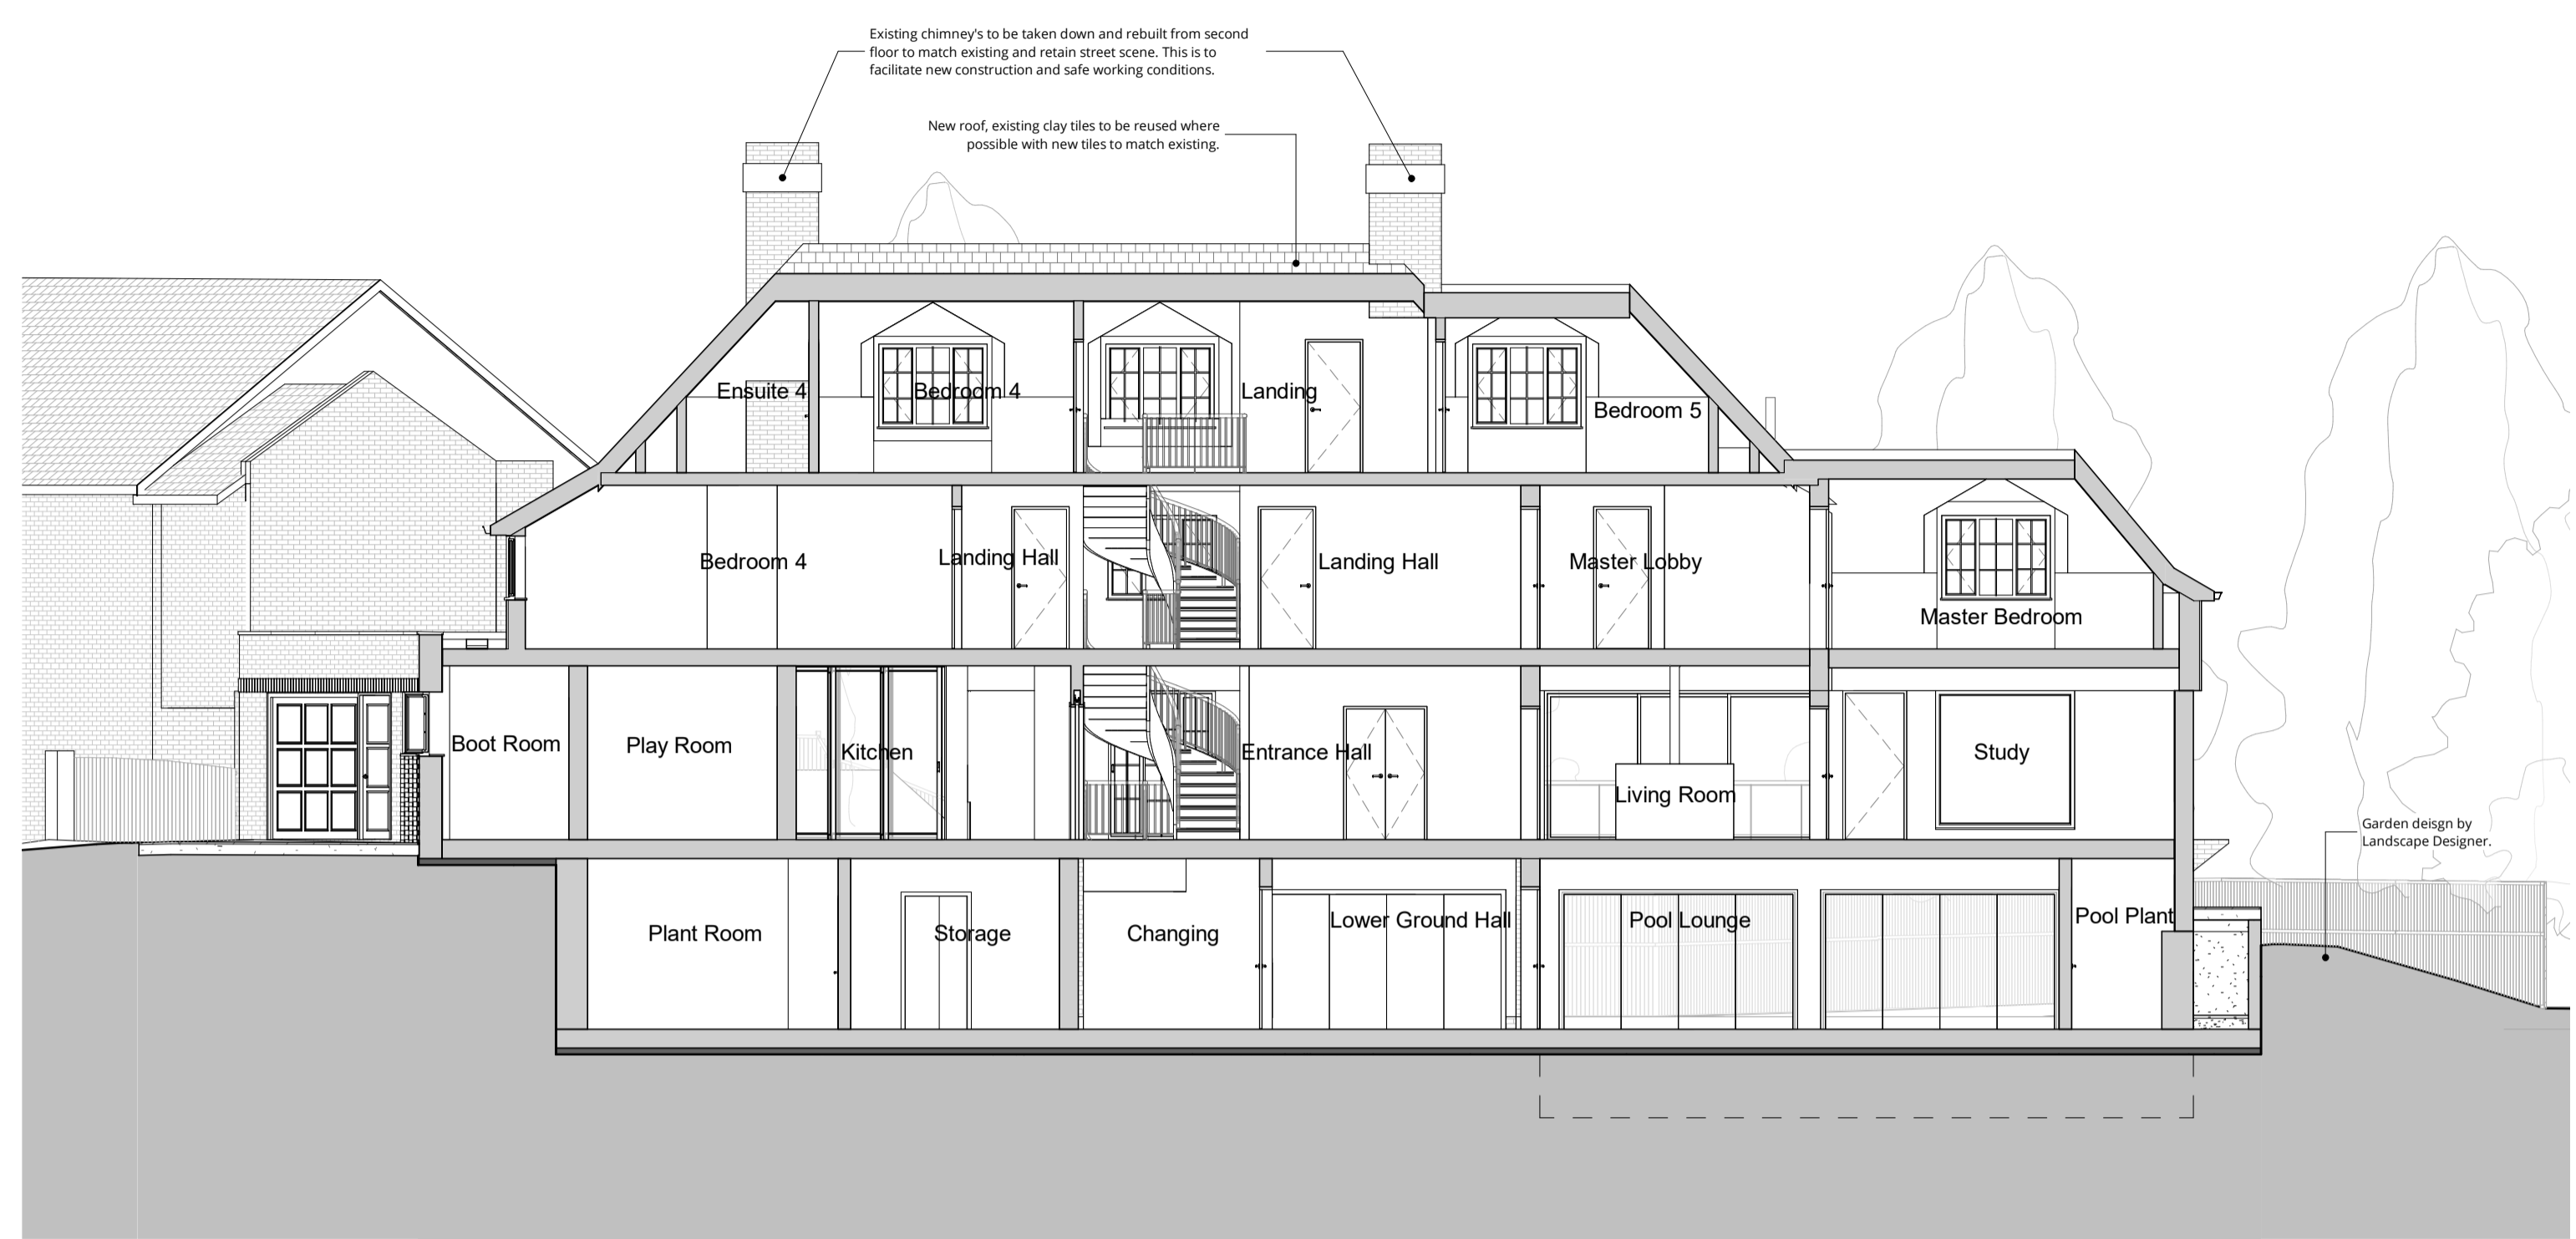


**Section AA - Proposed**  
1 : 100

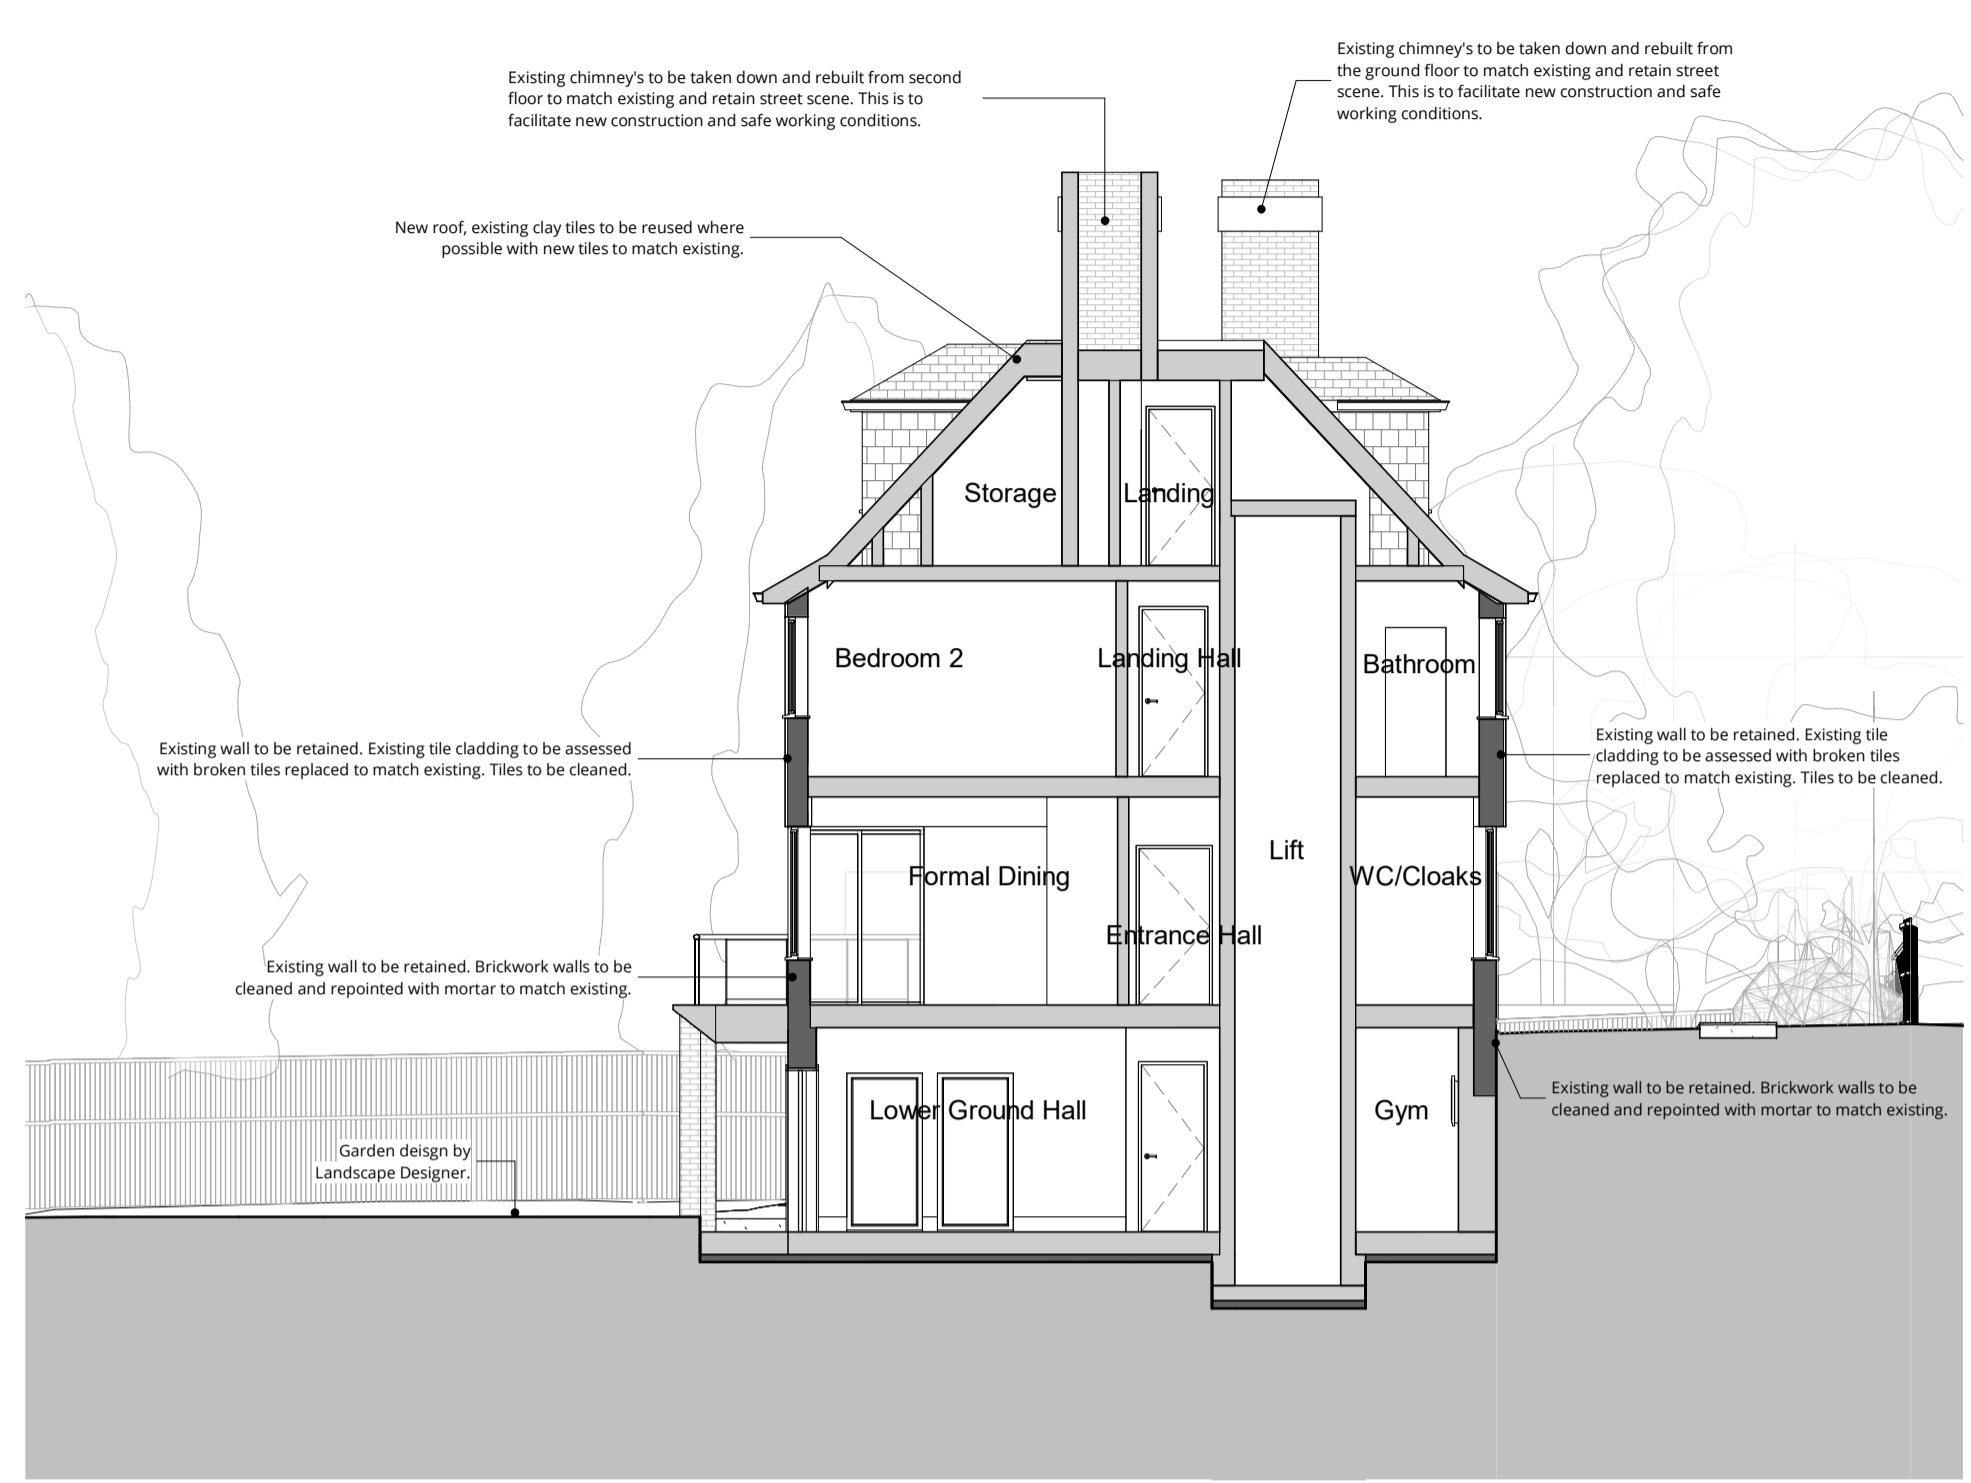

**Section DD - Proposed**  
1 : 100

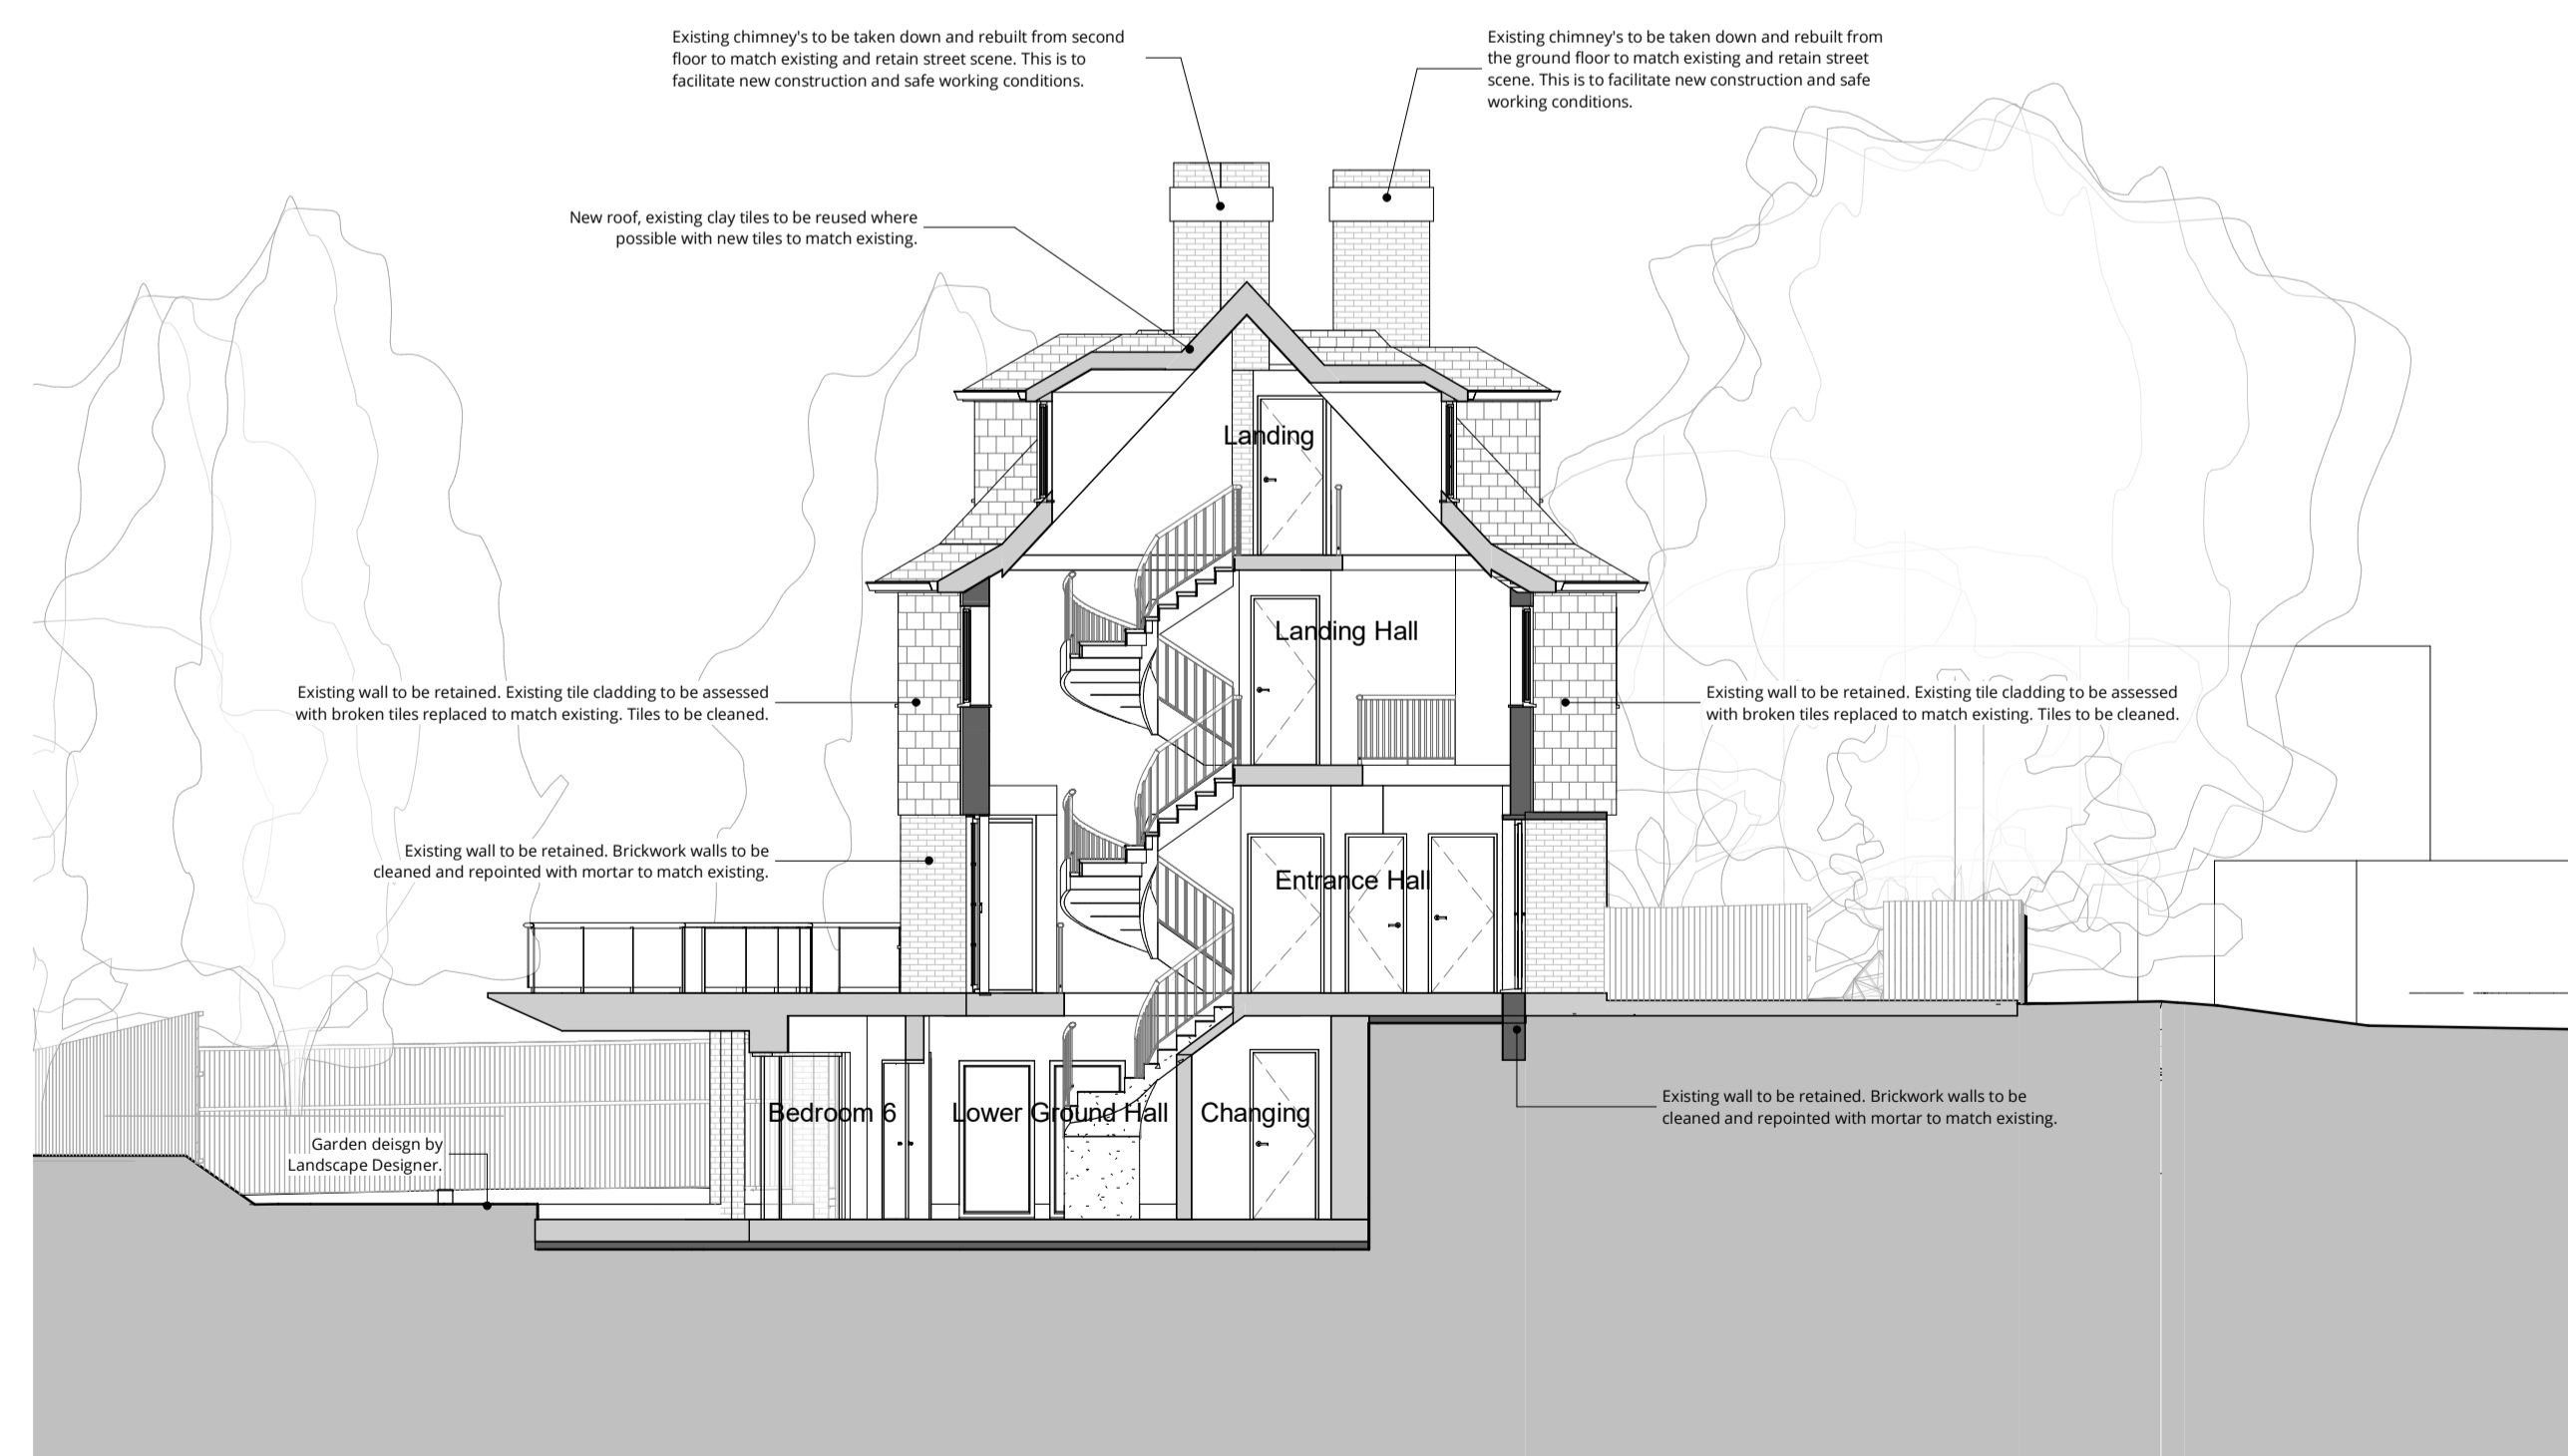

**Section BB - Proposed**  
1 : 100

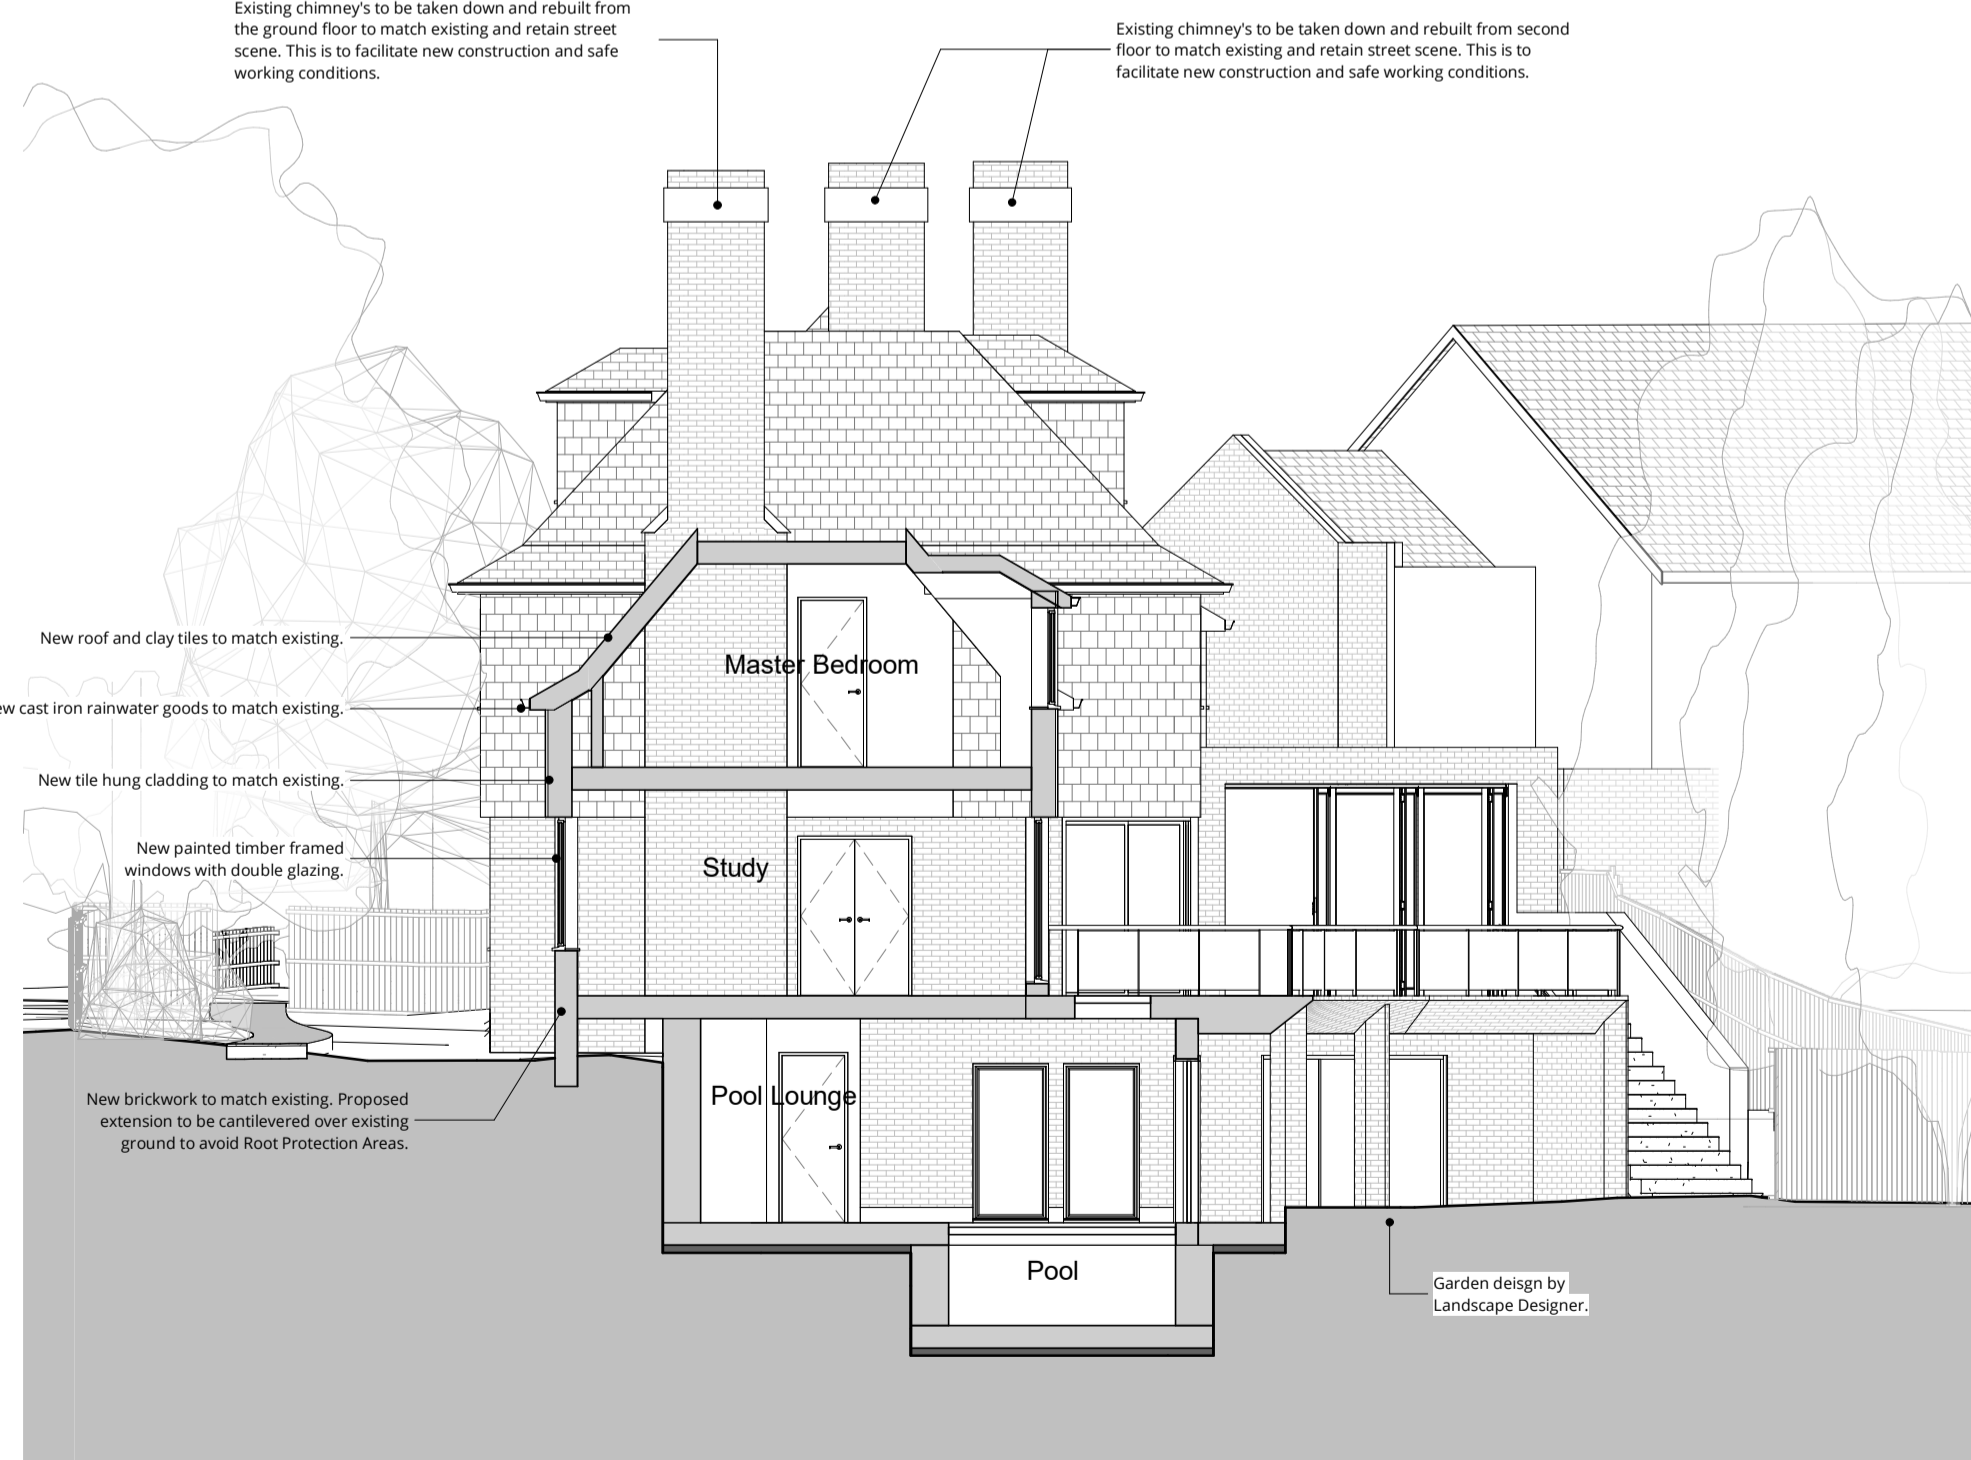

**Section FF - Proposed**  
1 : 100

Rev	Description	Date	Drawn	Chk'd
A	Chimney notes updated	13.07.22		
0	First Issue	25.05.22		



16 lambton place  
notting hill  
london w112sh  
t 02072293125  
f 02072293257  
e info@wolffarchitects.co.uk

status: **PLANNING**

project: **12 Pilgrim's Lane  
Hampstead, London**

drawing title: **Proposed Sections 1**

date: **11/19/21** | scale: **1 : 100**

dwg no: **2160-PL-310** | rev no: **A**