

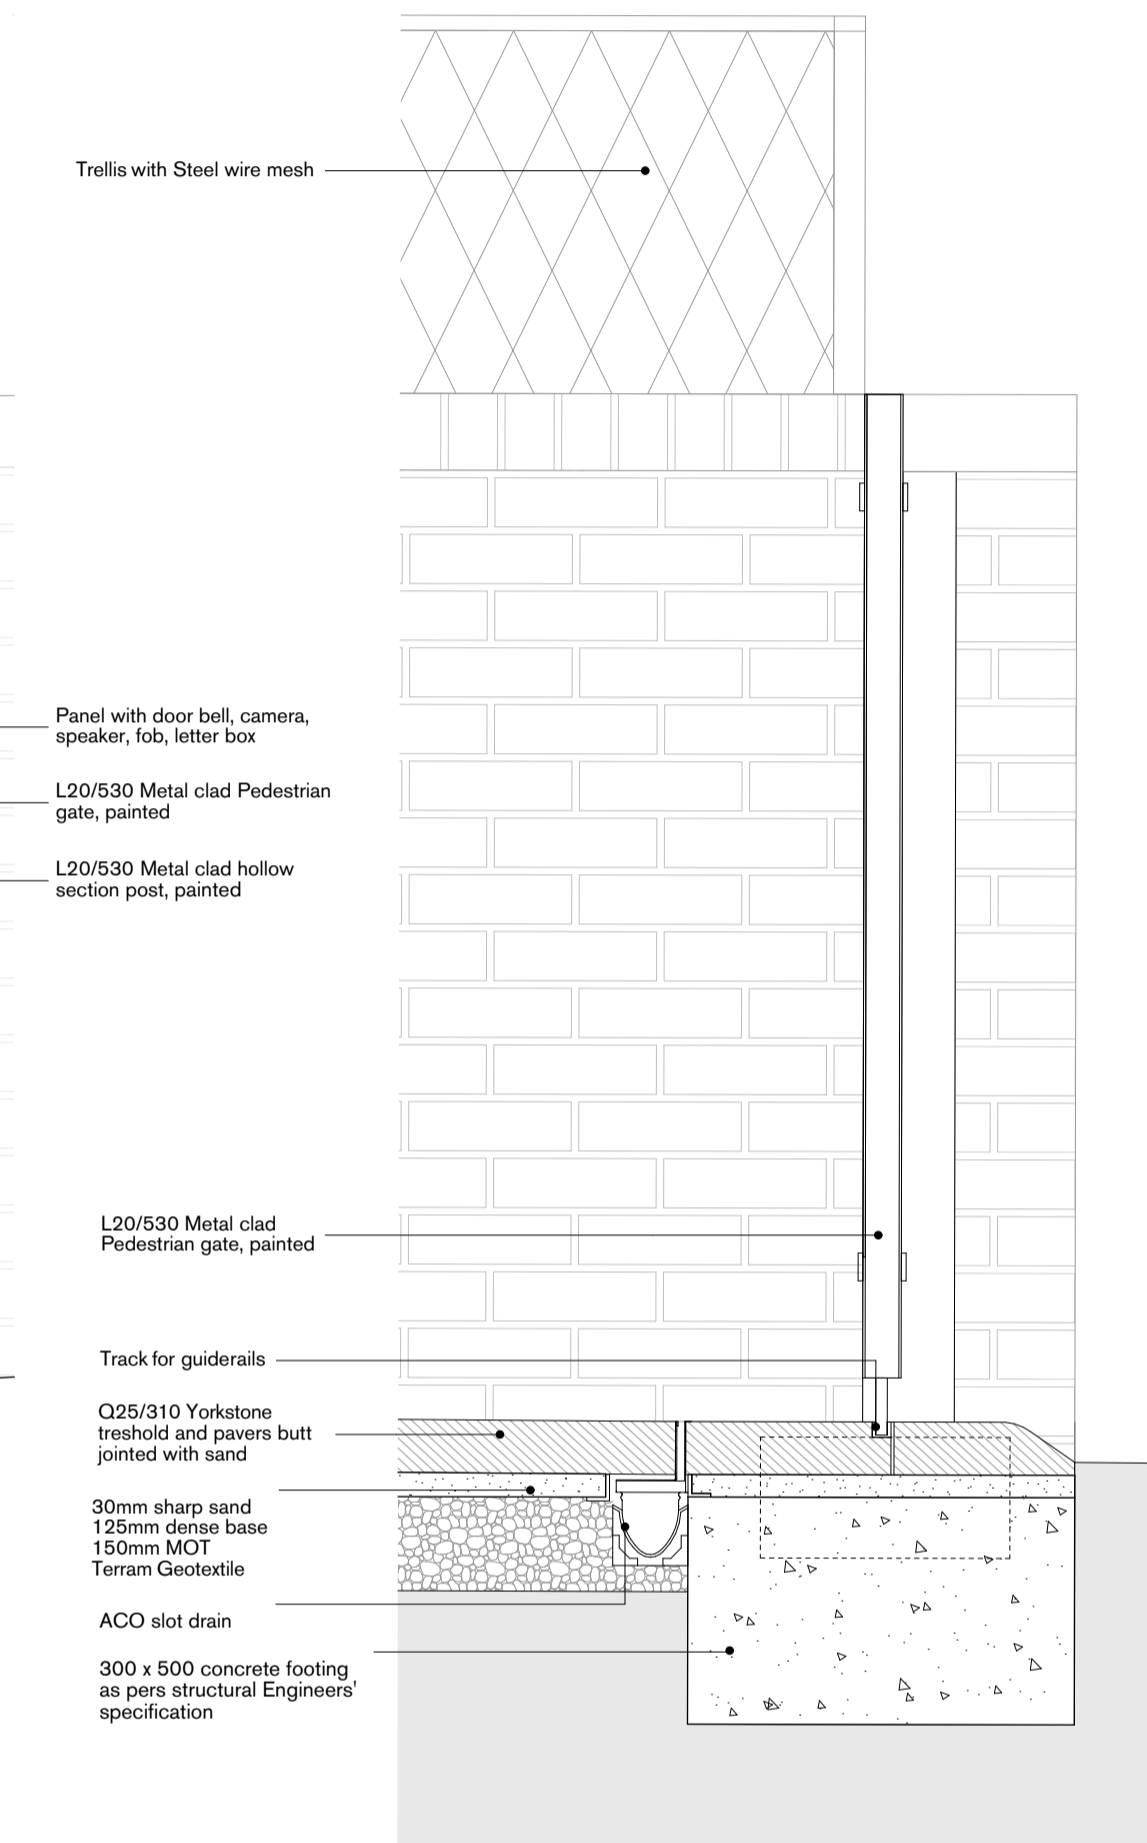


General notes:
 All dimensions are approximate and subject to a full measured survey
 All drawings to be read in conjunction with Structural Engineers and Services Engineers drawings. Any discrepancies are to be highlighted and brought to the attention of the Architects.

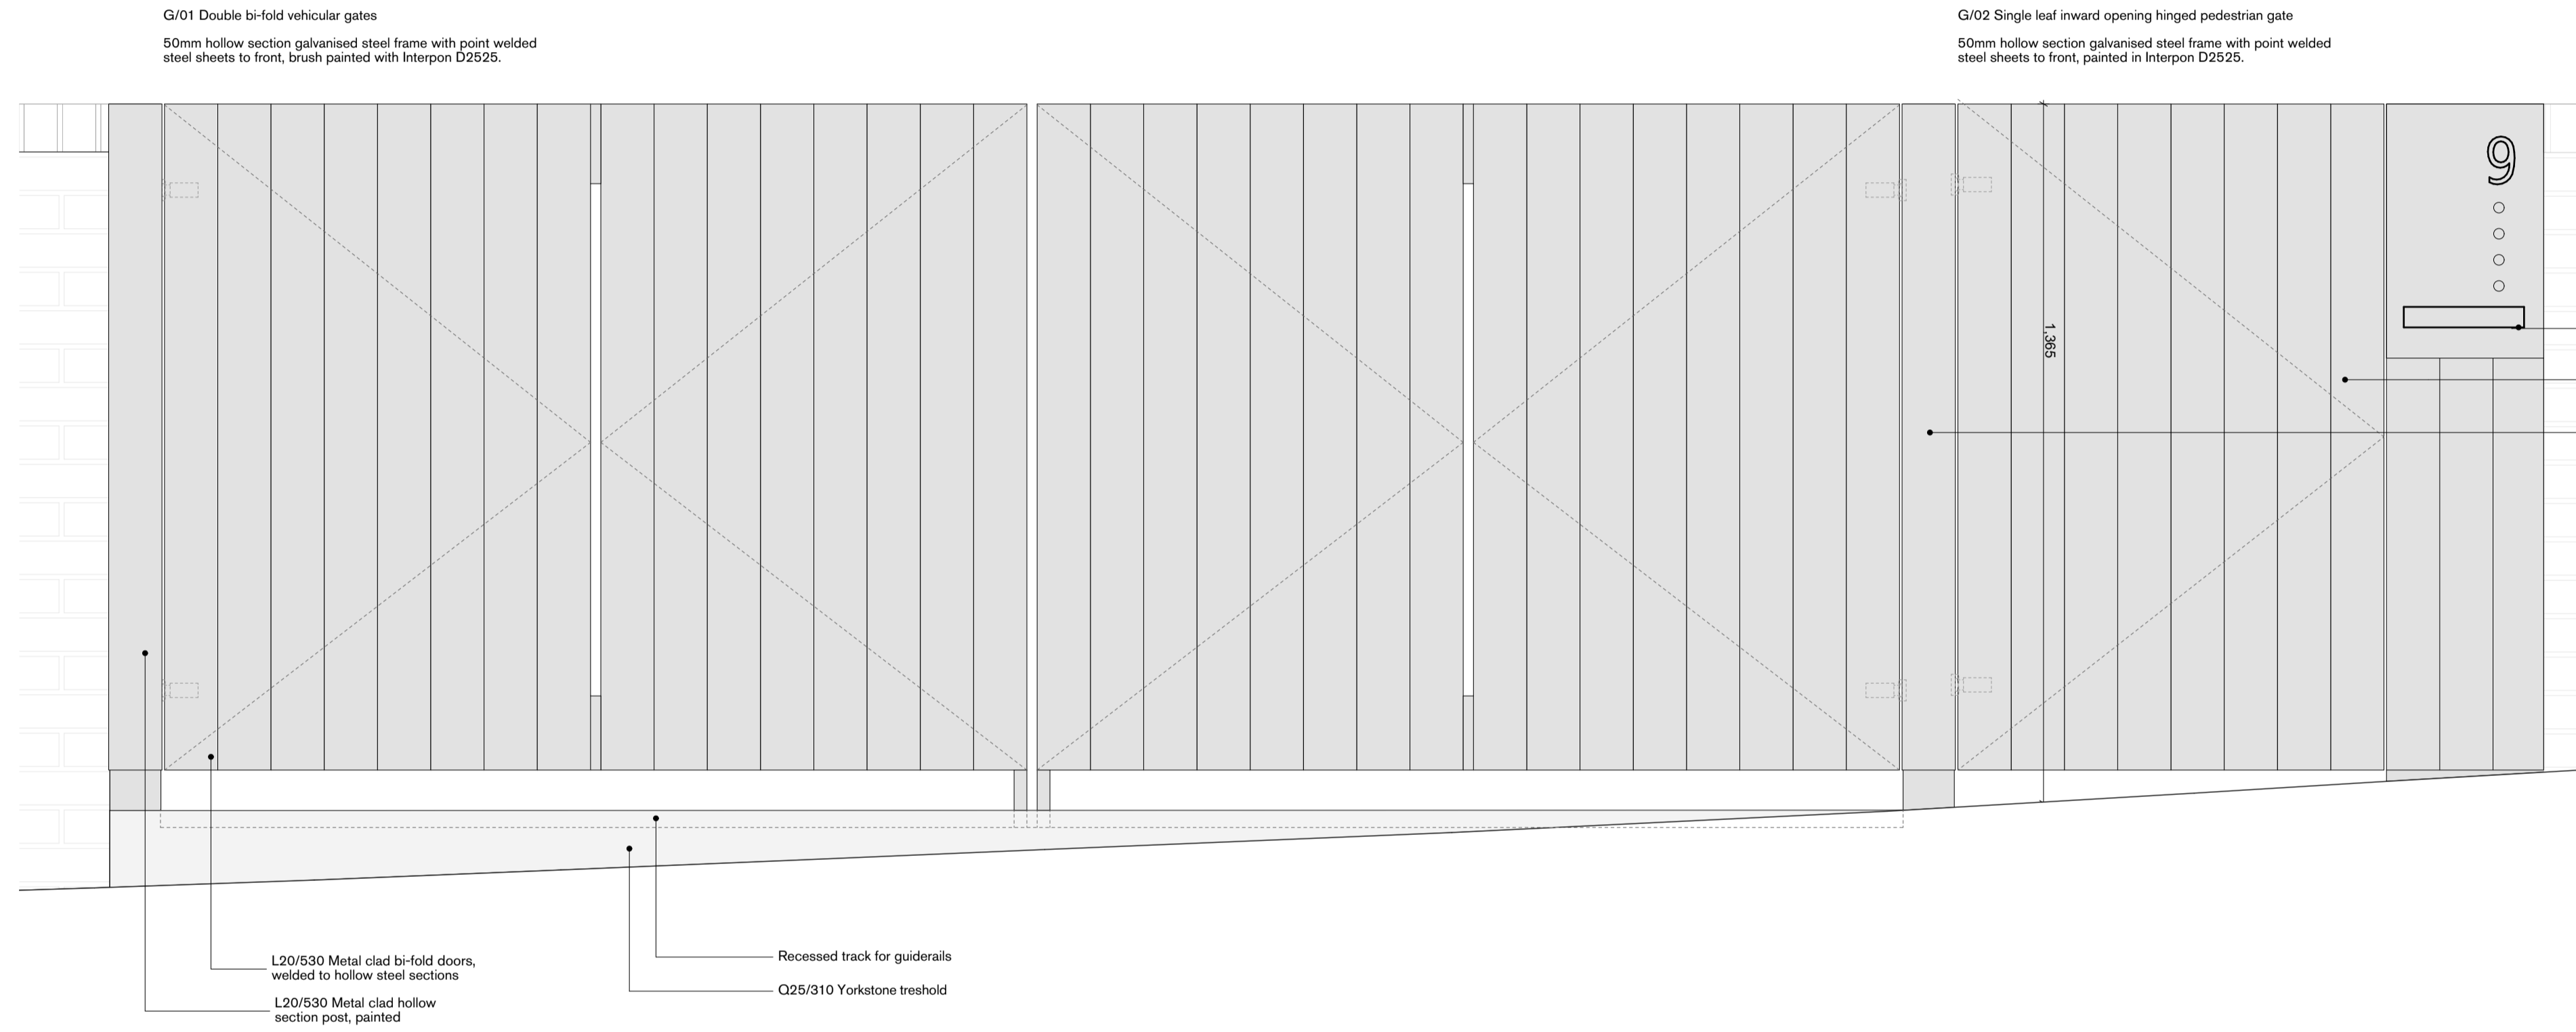

Notes:

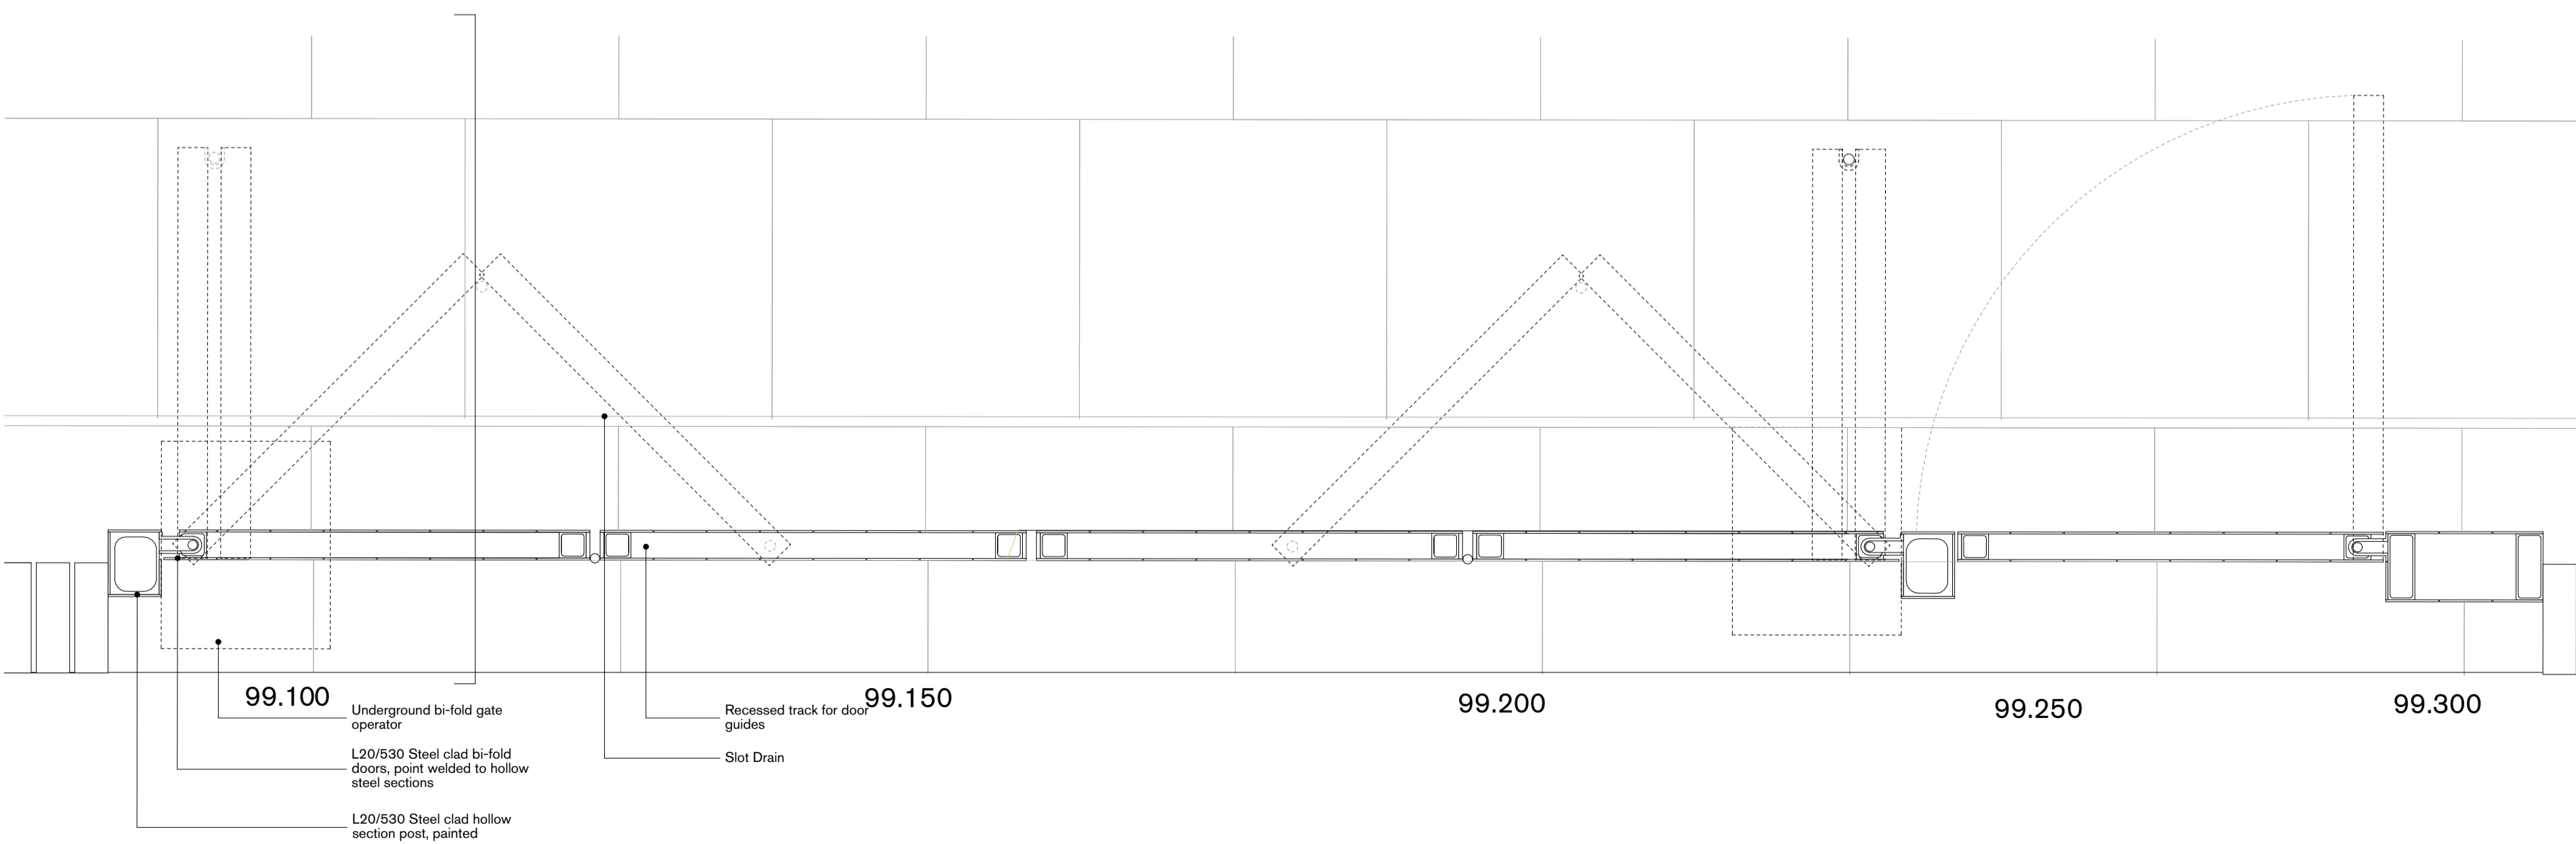

INDEX	DATE	REVISION
T00	10.06.22	Tender Information
T01	12.07.22	Tender Information

Caruso St John Architects

9 Lyndhurst Terrace

External Entrance Gate Assembly - Street Elevation Suitable for Tender

474	CSJ	00	GF	DE	A	7921	D2	T01
Project No.	Author	Unit	Level	Type	Discipline	Number	Status	Revision
1:10	841 x 594	10.06.22	12.07.22	CC	CC			
Scale	Size W x H (mm)	Date	Revised	Drawn	Checked			
Stage 4							±0.00 = #99.25 AOD	
Project phase							Project datum	

Client:
 David Smith and Pushpa Gulhane
 London, NW3 5QA

Architect:
 Caruso St John Architects LLP
 1 Coate Street, London E2 9AG, UK, +44 (0)20 7613 3161, london@carusostjohn.com