


Fleet Primary School

Fleet Road, Hampstead
London, NW3 2QT

-  Planning Boundary
-  Ownership Boundary

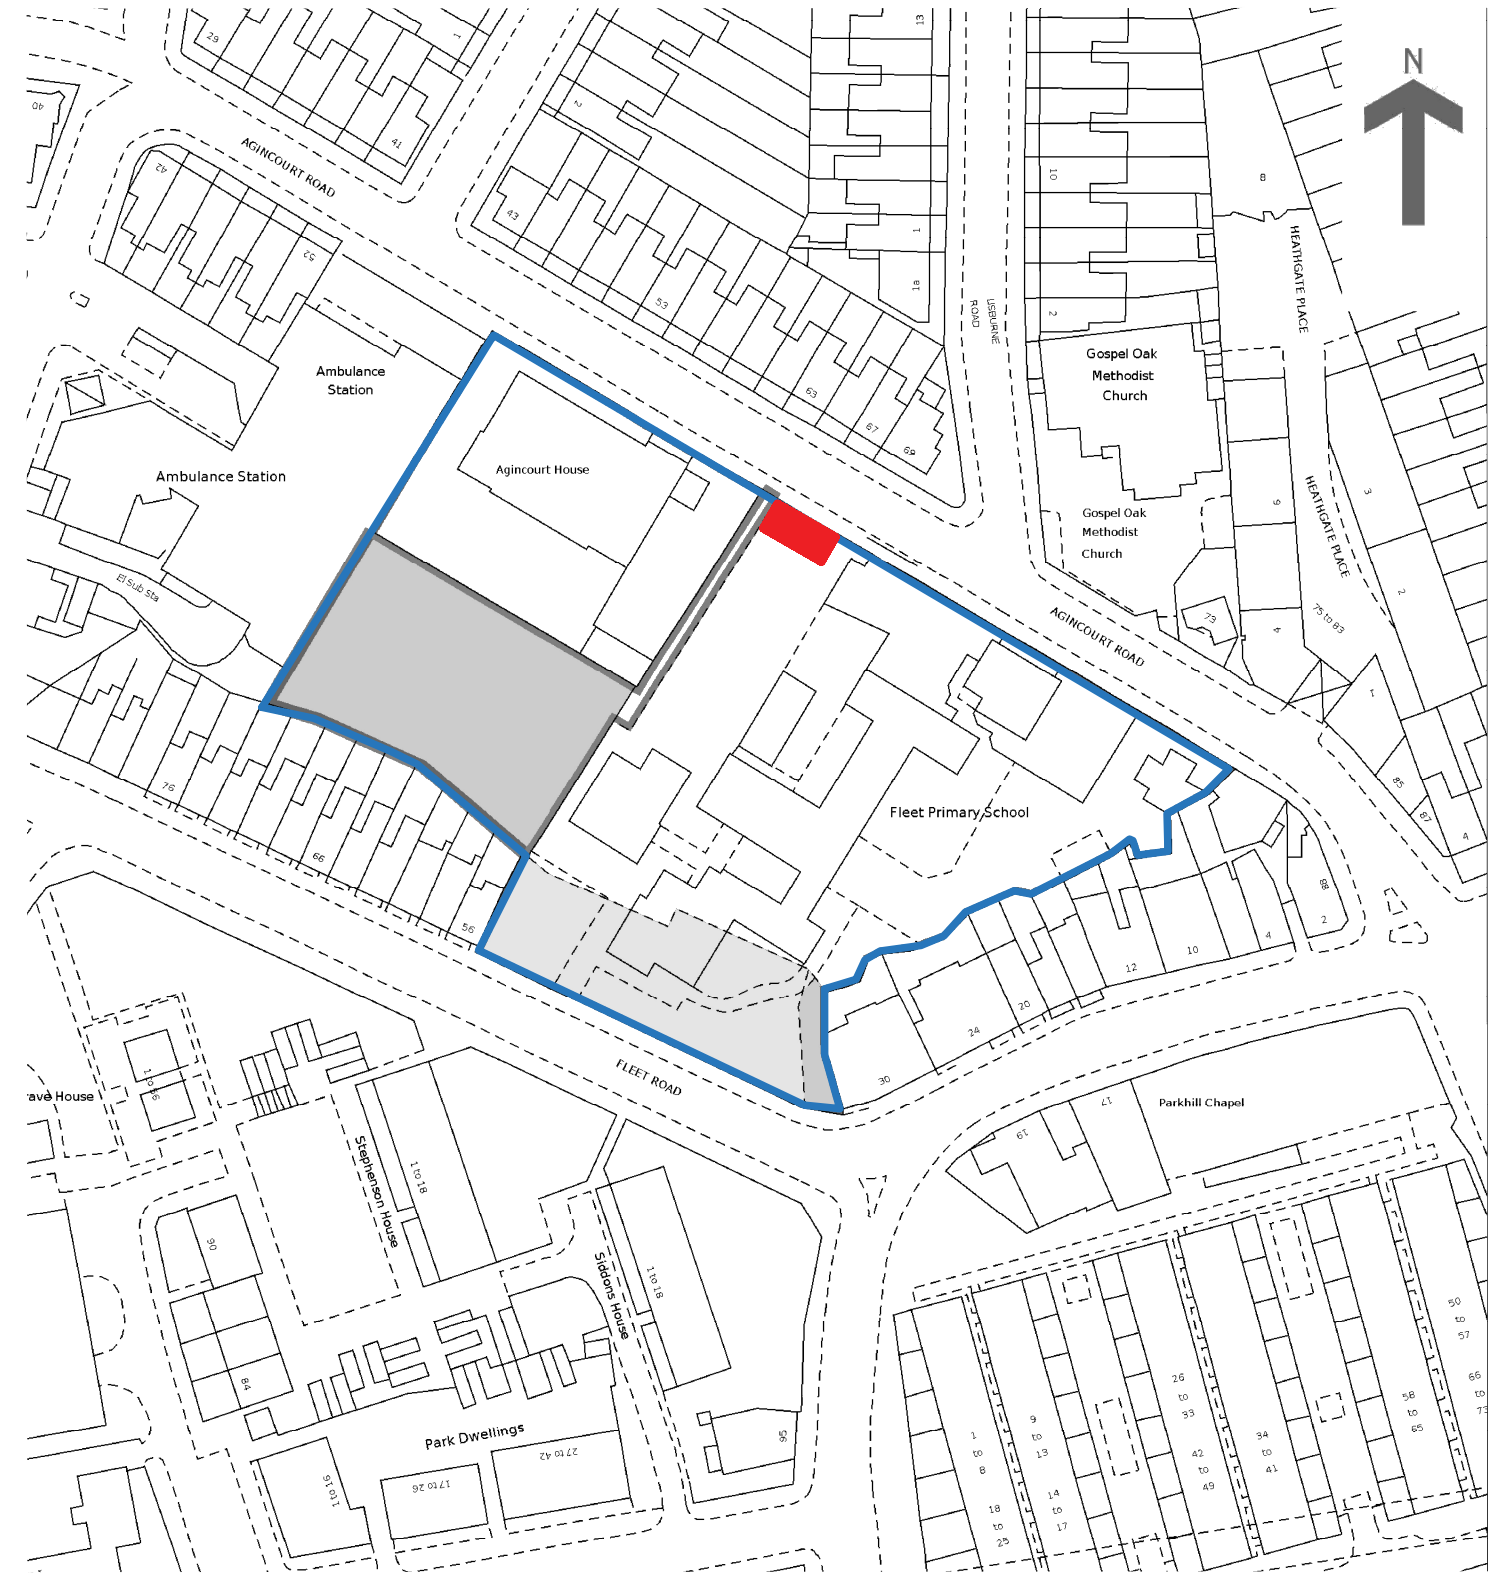

0 10 20 30 40 50 60 70 80 90 100



PROJECT TITLE /LOCATION:

SEN Intervention Pod Fleet Road, NW3 2QT

DRAWING TITLE:

SITE LOCATION

SCALE:
1:1250

PROJECT
NO: 06

DATE:
04/07/2022

OWNER:



FLEET
PRIMARY SCHOOL

DESIGNER:

