


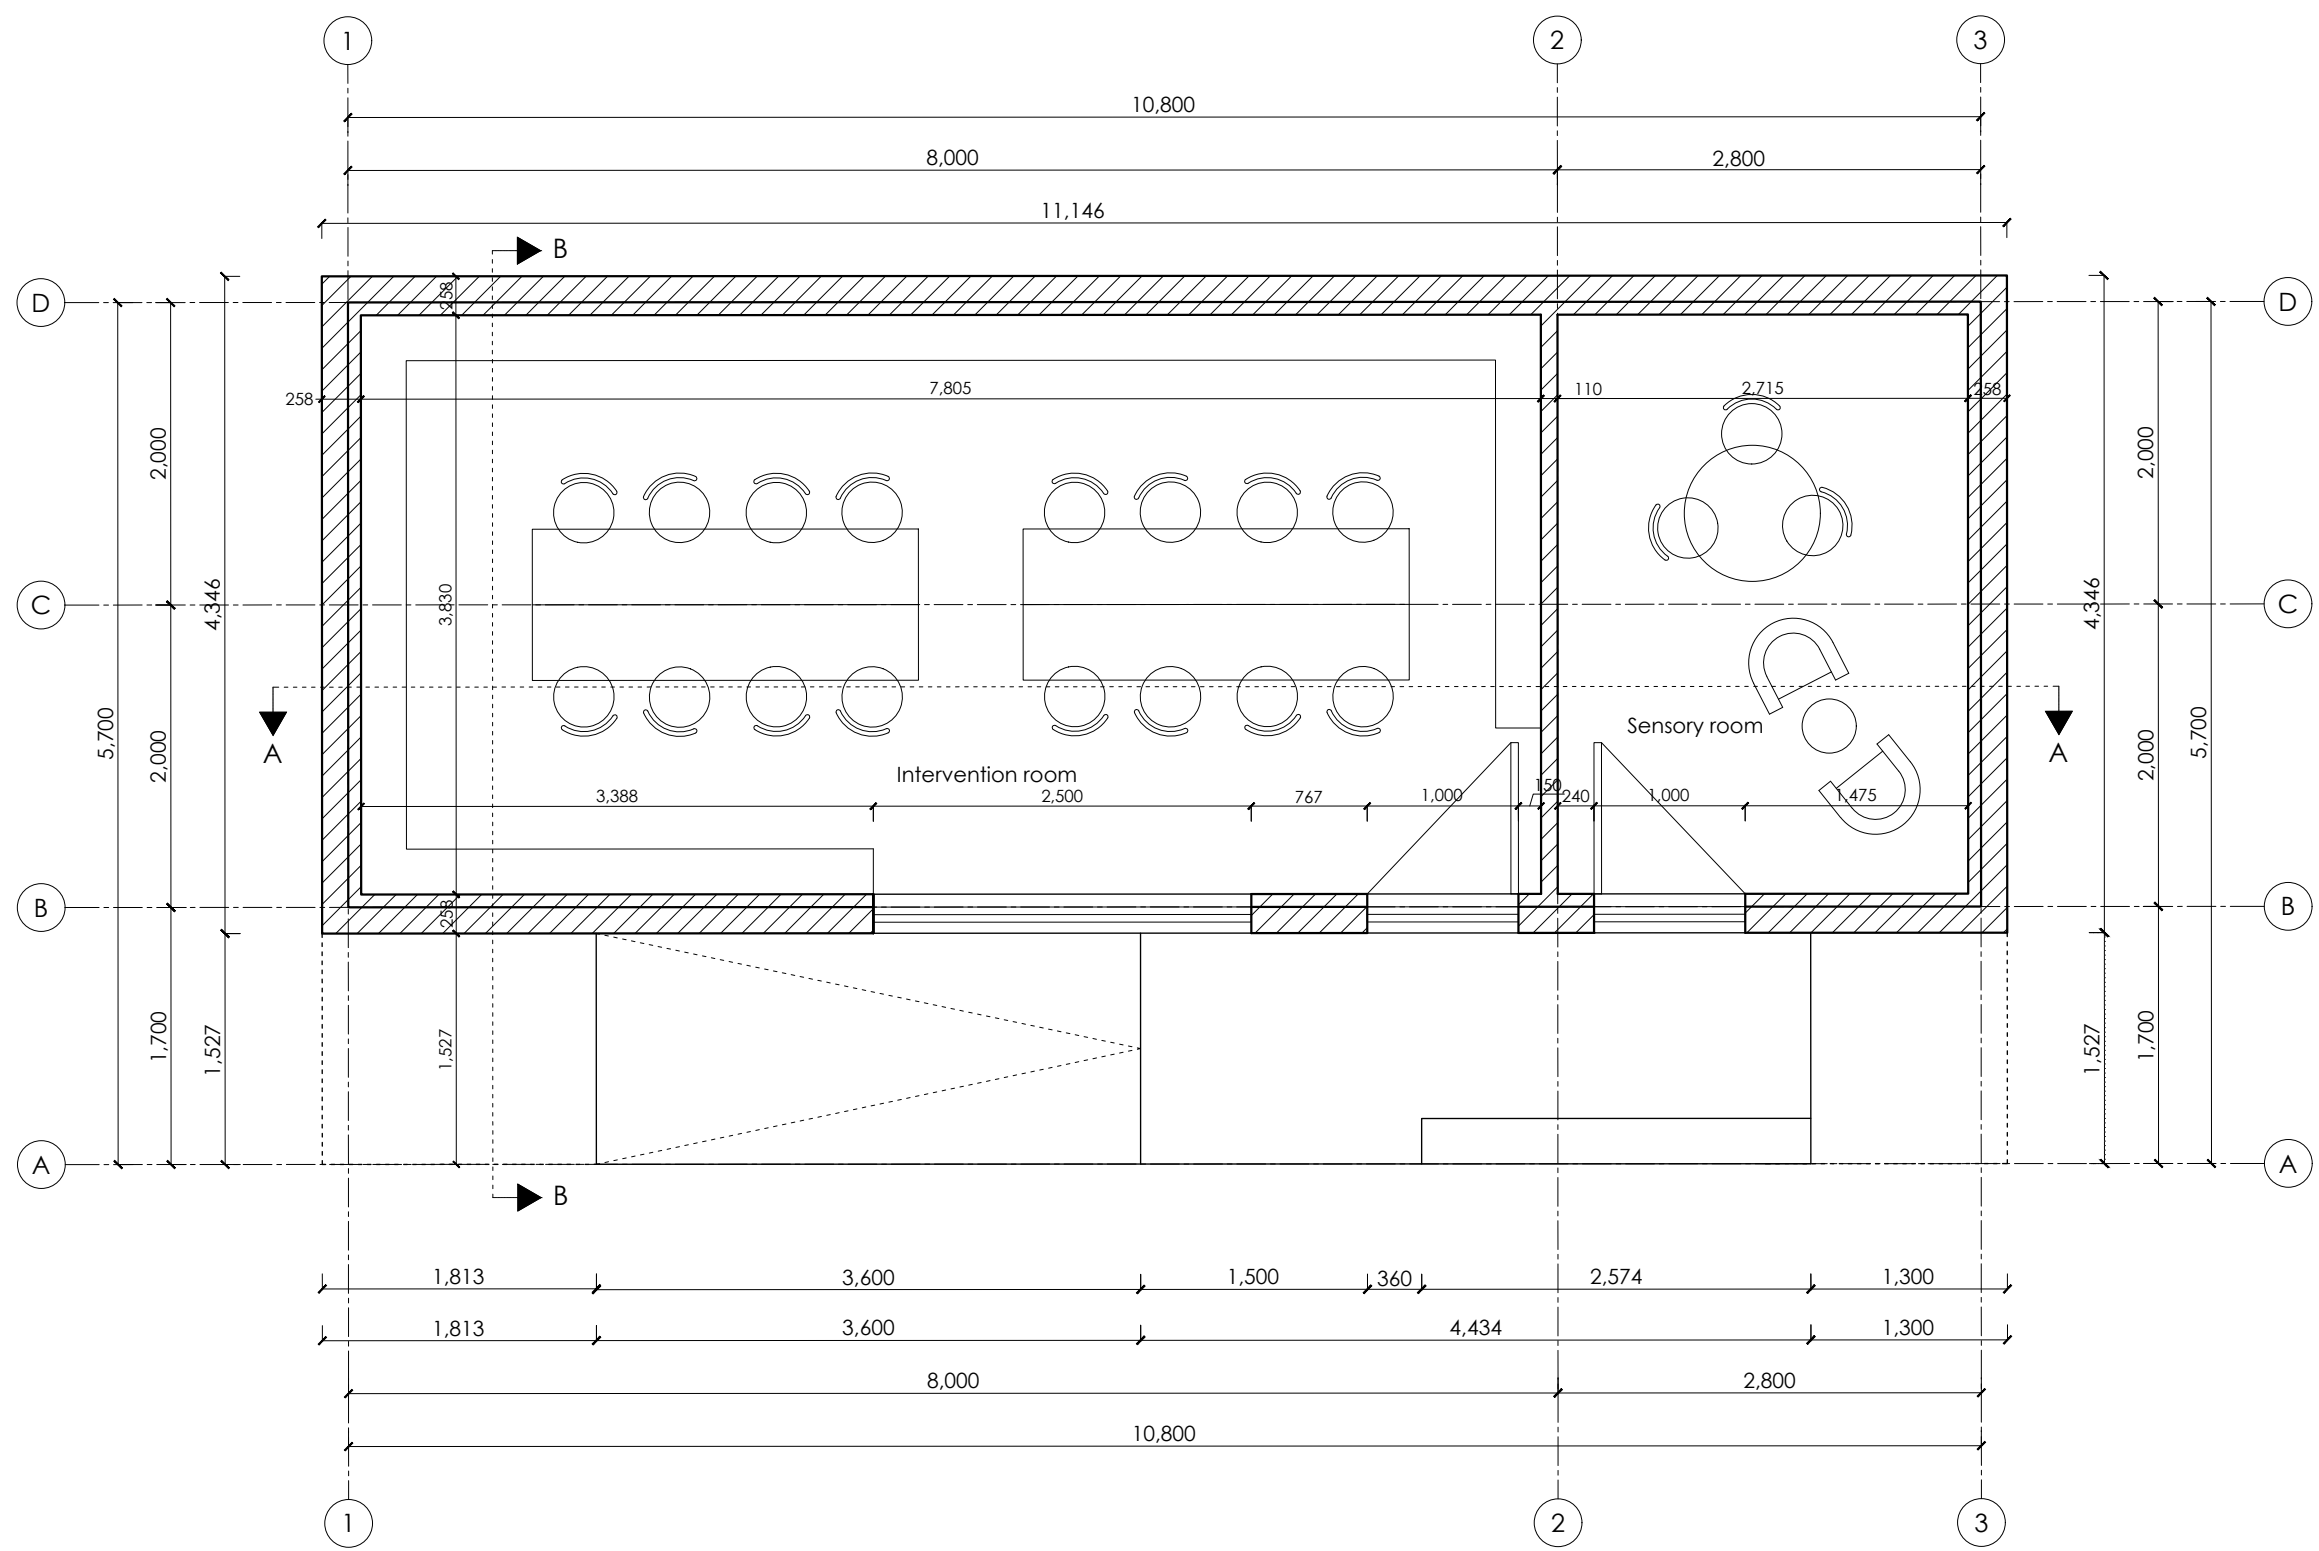

PROJECT TITLE /LOCATION:

SEN Intervention Pod Fleet Road, NW3 2QT

DRAWING TITLE:

PLAN

SCALE: 1:50	PROJECT NO: 06	DATE: 04/07/2022
----------------	-------------------	---------------------

OWNER:

 **FLEET**
PRIMARY SCHOOL

DESIGNER:

 **Plus**
Garden
Studios