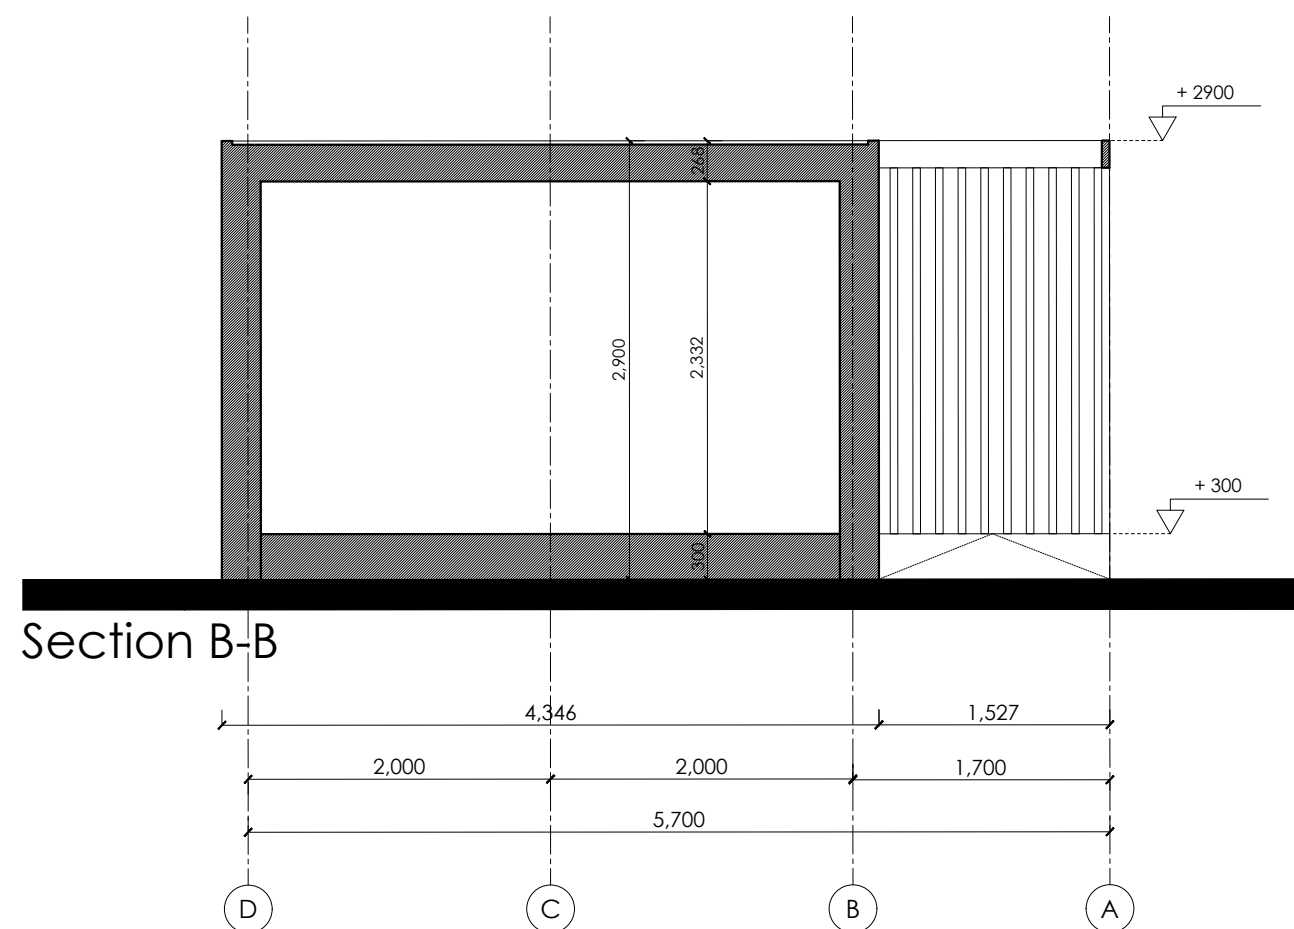
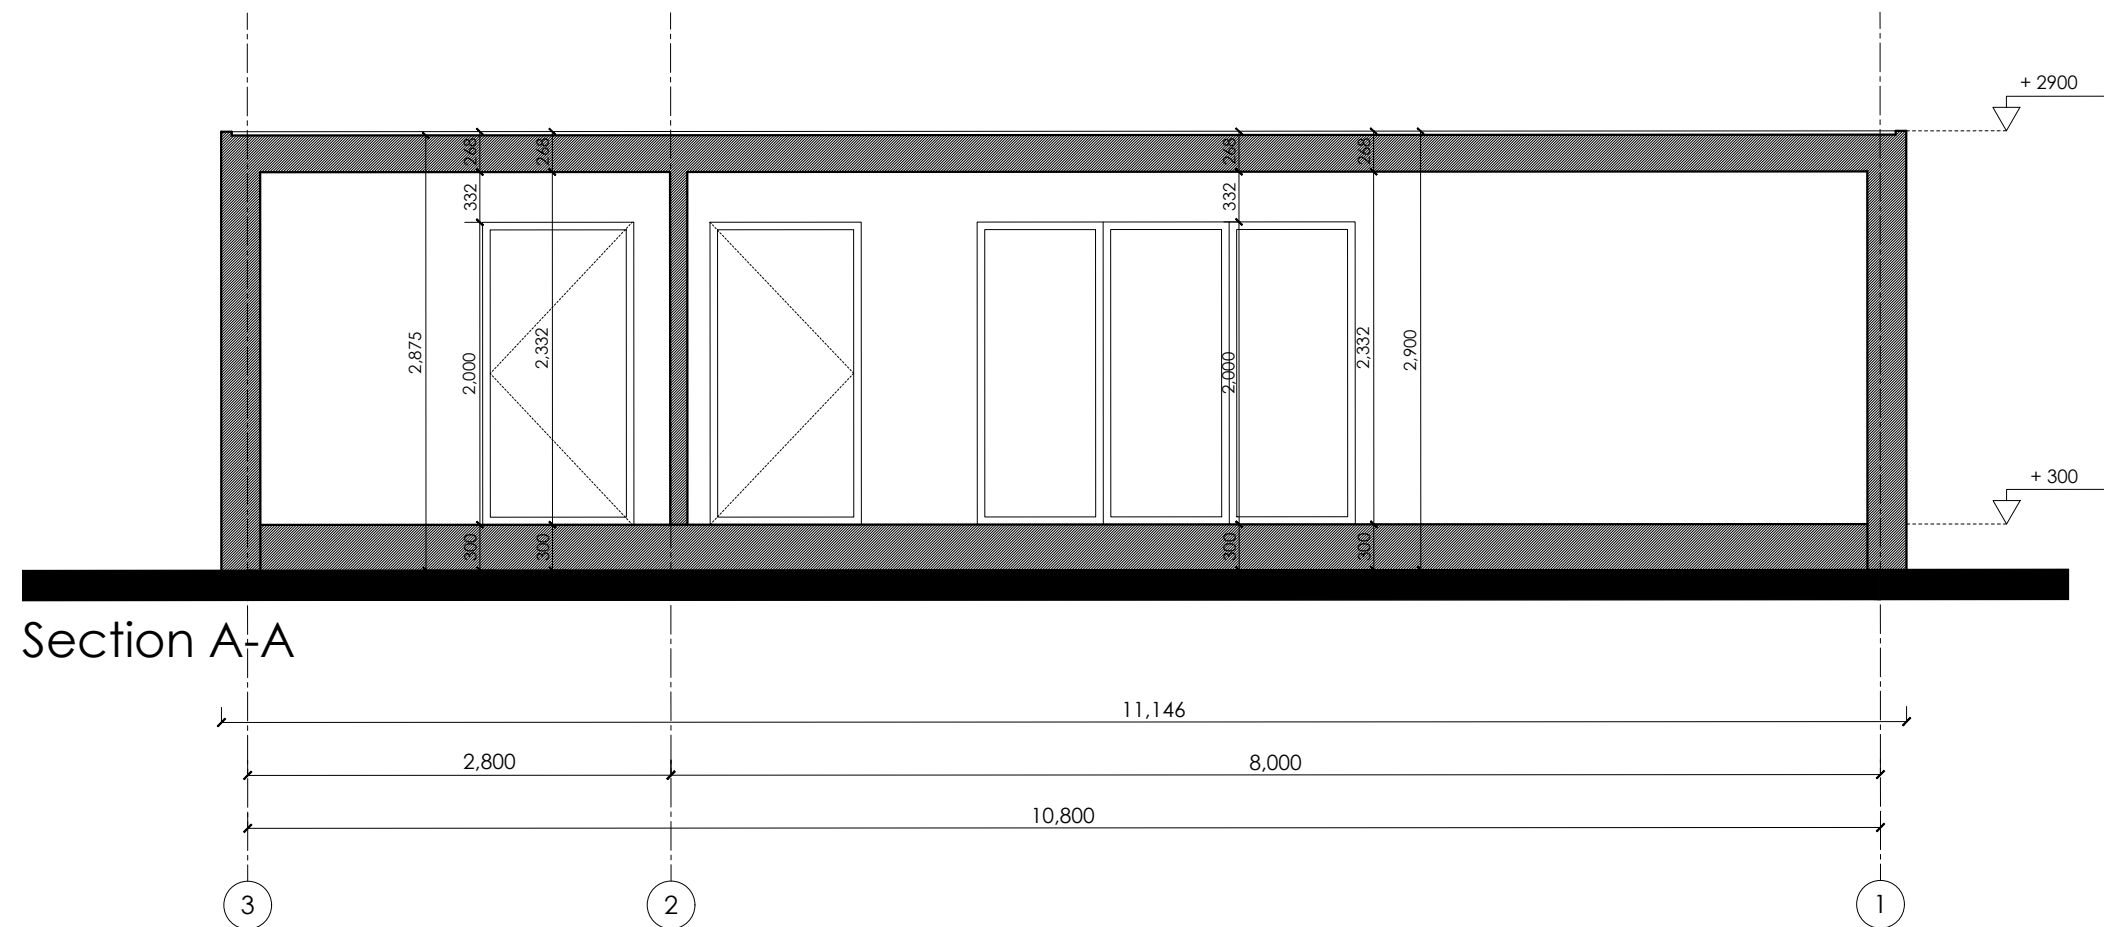


PROJECT TITLE /LOCATION:

SEN Intervention Pod Fleet Road, NW3 2QT

DRAWING TITLE:

SECTIONS

SCALE:
1:50

PROJECT NO:	06
-------------	----

DATE:
04/07/2022

OWNER:



FLEET
PRIMARY SCHOOL

DESIGNER:

