



SITE SECTION A-A

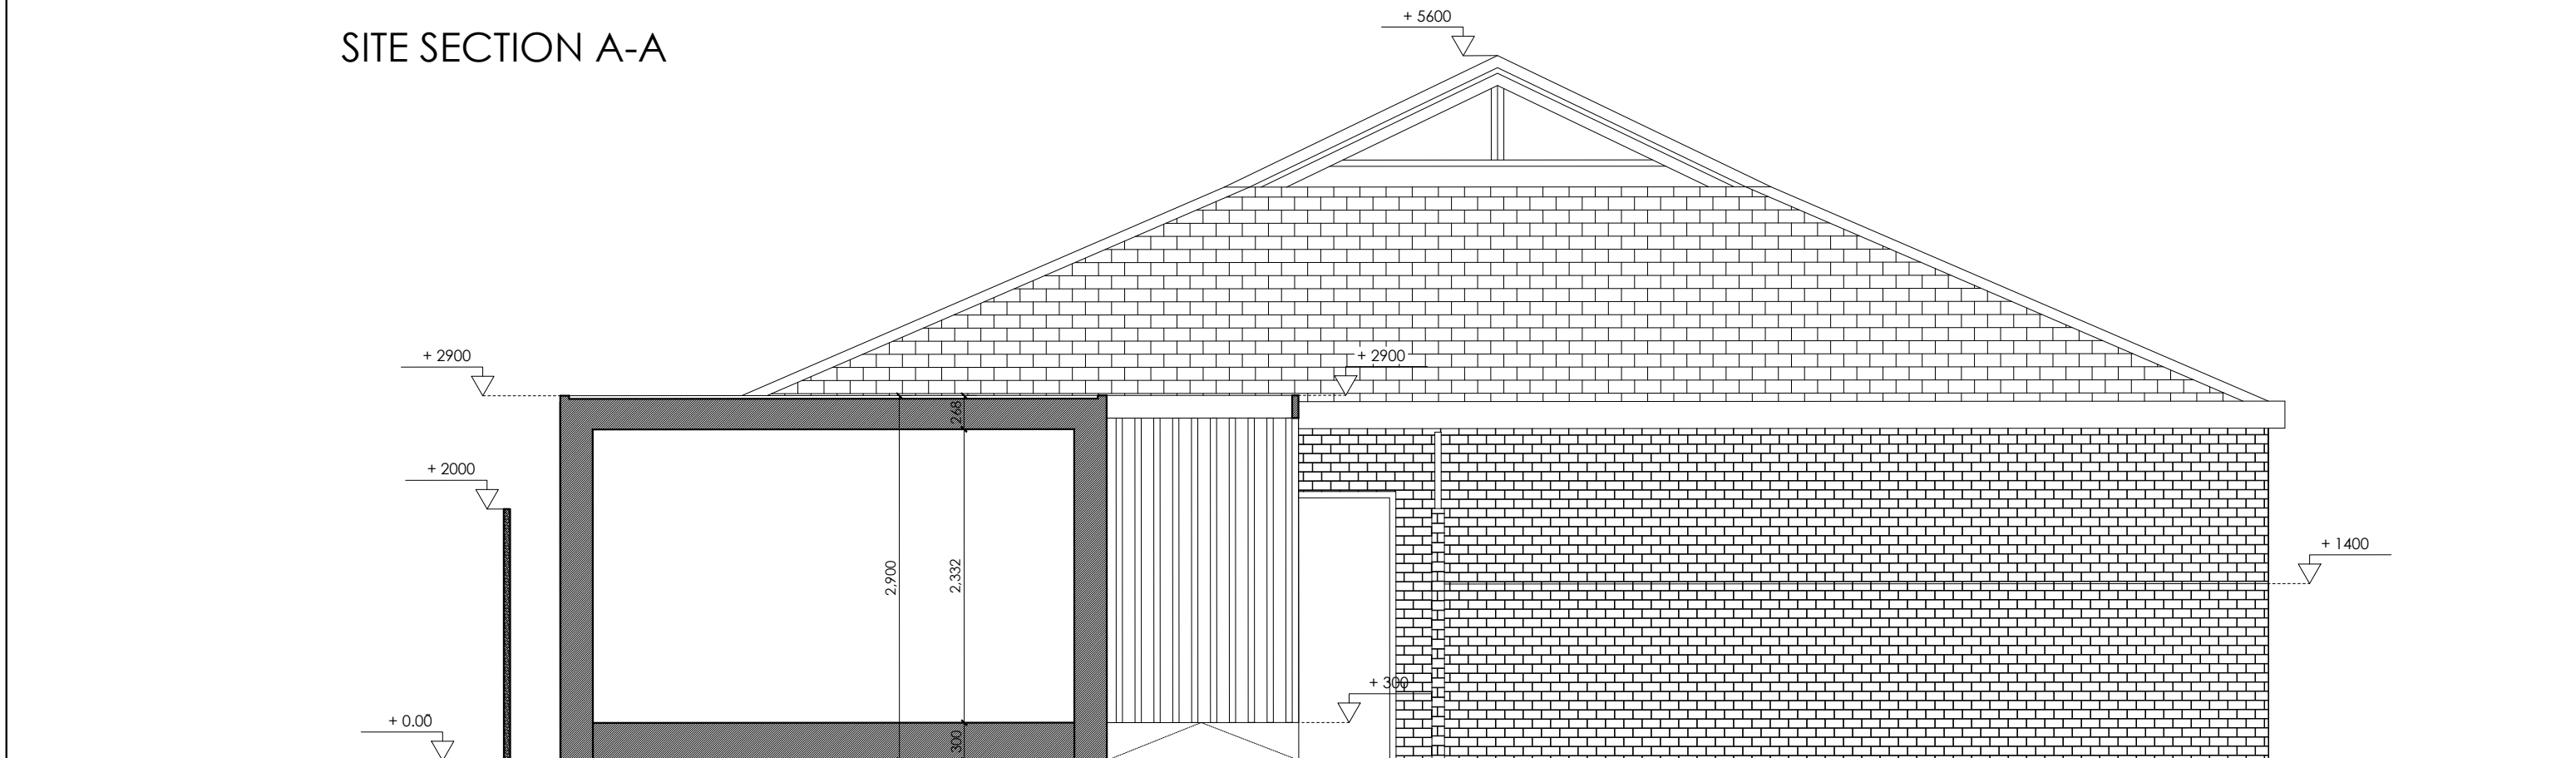

SITE SECTION B-B

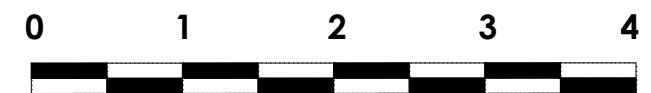

PROJECT TITLE /LOCATION:

**SEN Intervention Pod** Fleet Road, NW3 2QT

DRAWING TITLE:

**SITE SECTIONS**

SCALE:  
1:50

PROJECT  
NO: 06

DATE:  
04/07/2022

OWNER:



**FLEET**  
PRIMARY SCHOOL

DESIGNER:

