




In - 4.6t

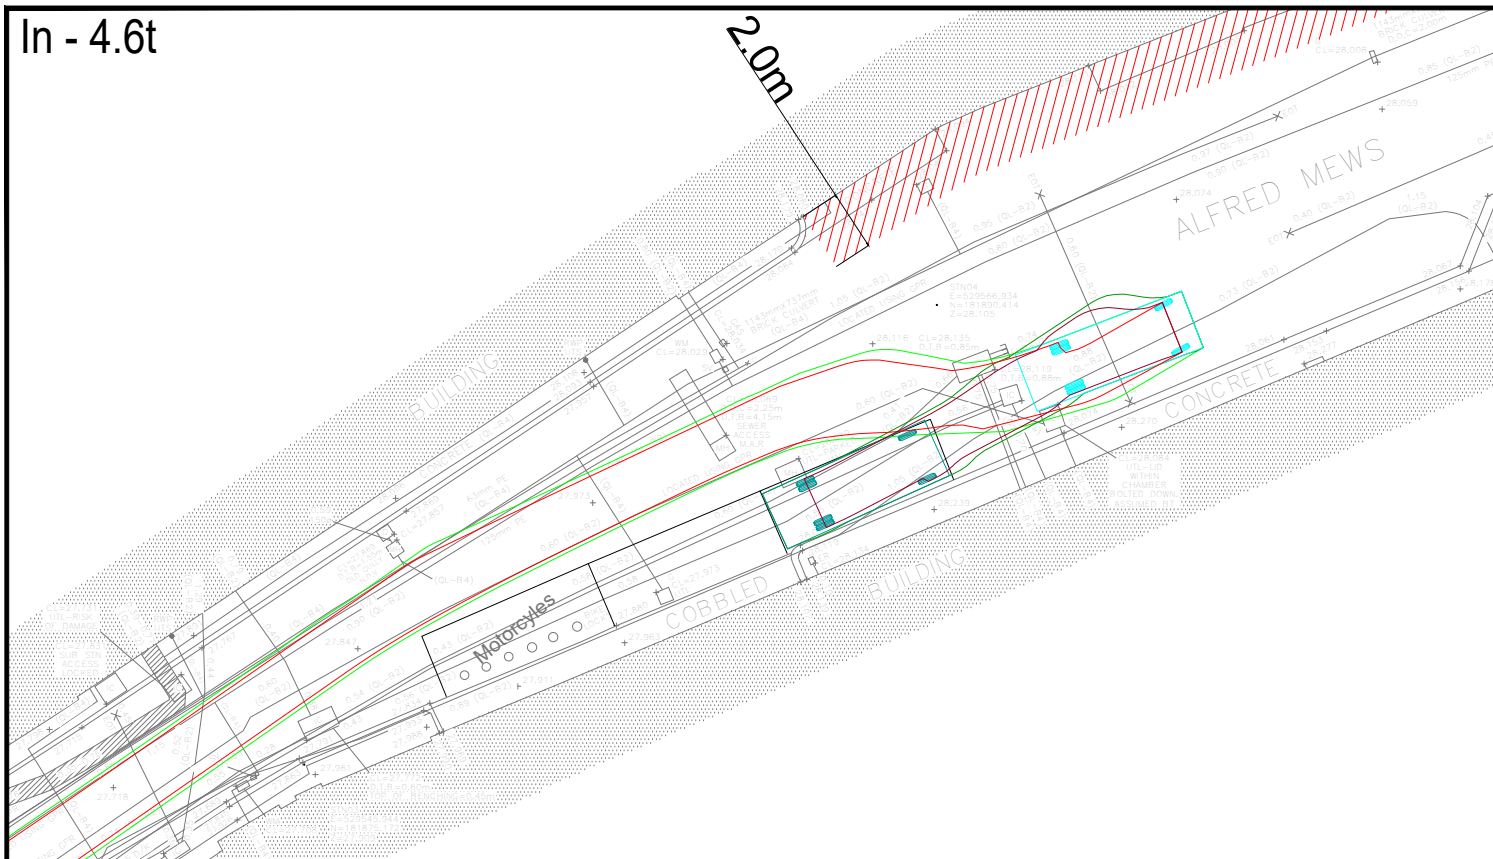


Out - 4.6t

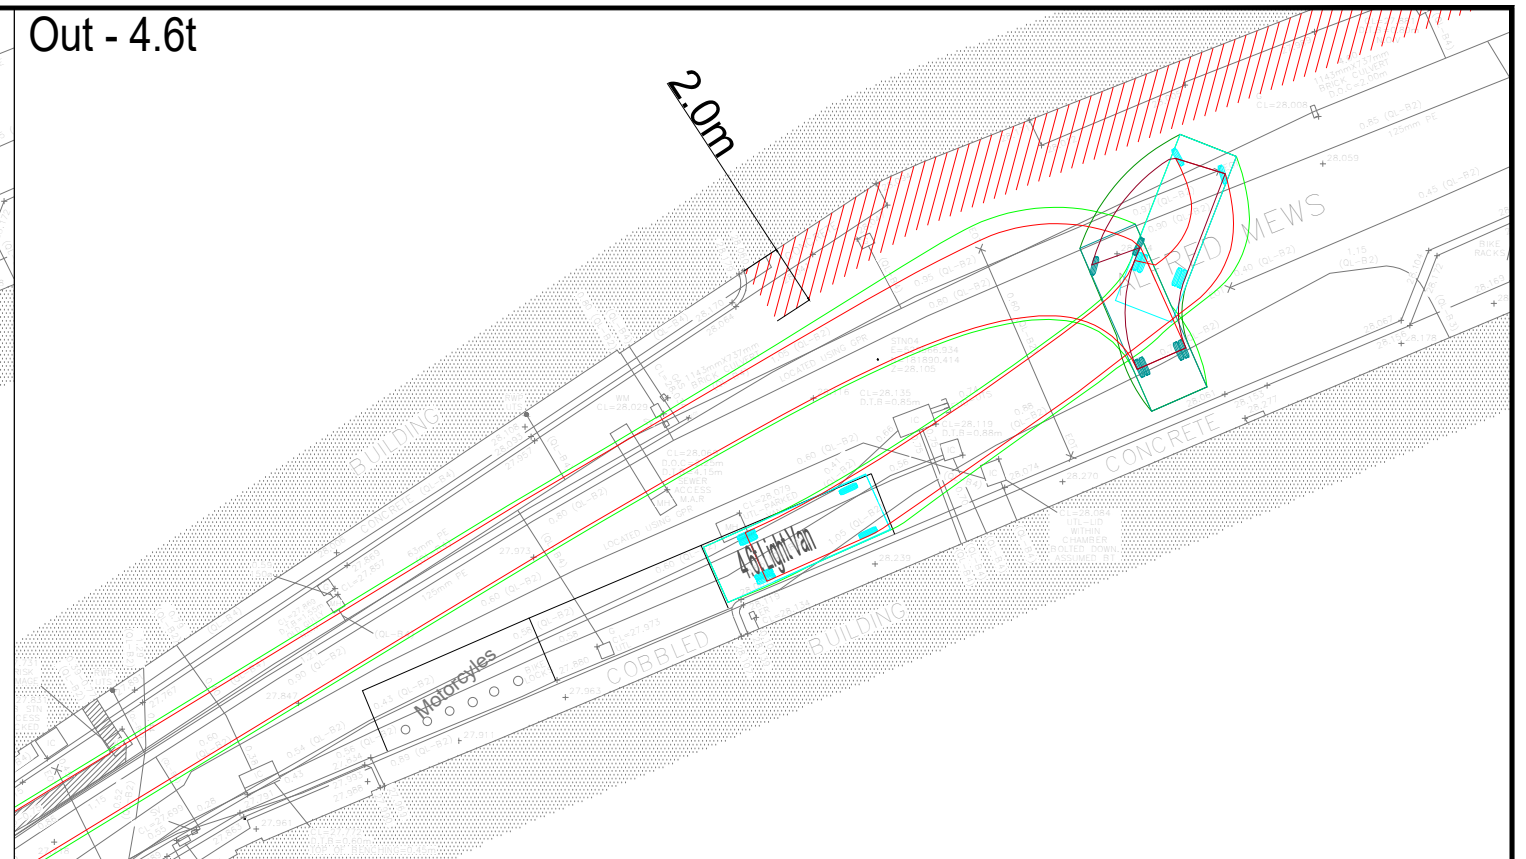

In - 3.5t

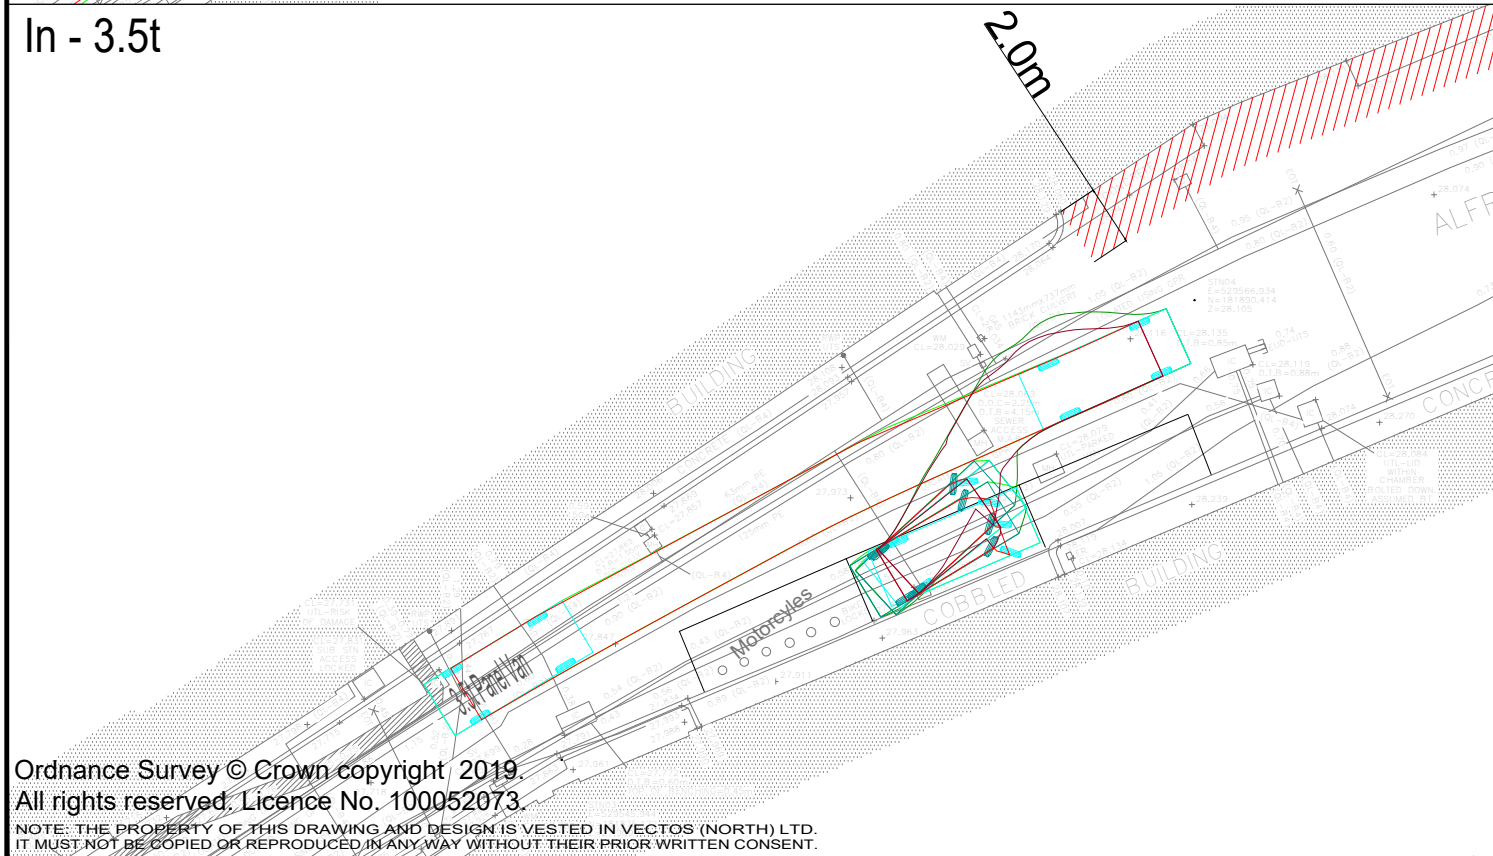

Out - 3.5t

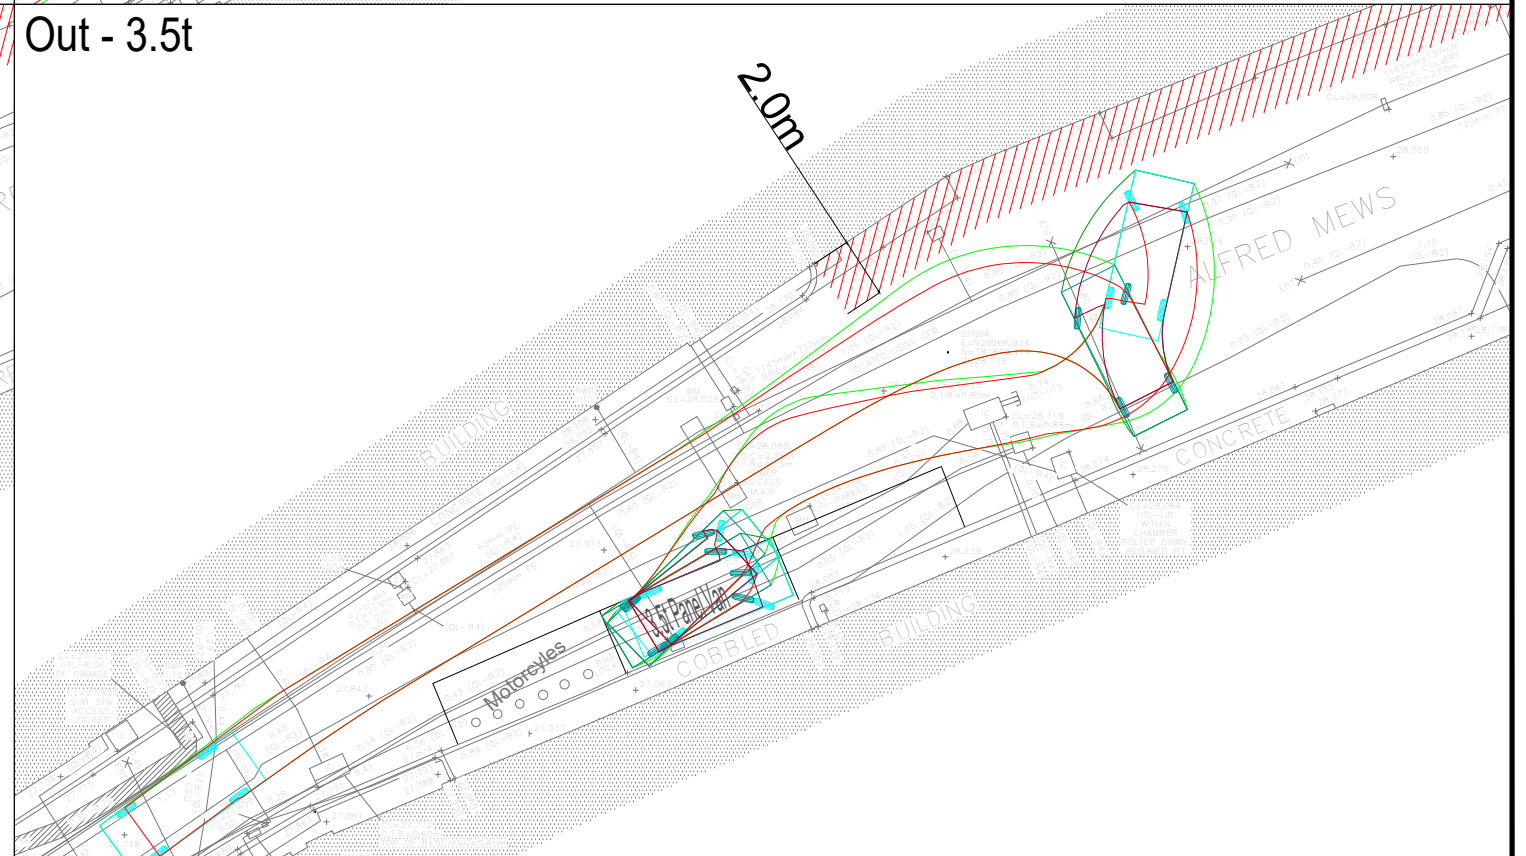

Ordnance Survey © Crown copyright 2019.
 All rights reserved. Licence No. 100052073
 NOTE: THE PROPERTY OF THIS DRAWING AND DESIGN IS VESTED IN VECTOS (NORTH) LTD.
 IT MUST NOT BE COPIED OR REPRODUCED IN ANY WAY WITHOUT THEIR PRIOR WRITTEN CONSENT.

| REV. | DETAILS | DRAWN | CHECKED | DATE |
|------|---------|-------|---------|------|
| | | | | |

Notes:

- This is not a construction drawing and is intended for illustrative purposes only.
- White lining is indicative only.

4.6t Light Van
 Overall Length 5.885m
 Overall Width 2.000m
 Overall Body Height 2.526m
 Min Body Ground Clearance 0.299m
 Track Width 1.765m
 Lock to lock time 4.00s
 Kerb to Kerb Turning Radius 6.000m

3.5t Panel Van
 Overall Length 5.339m
 Overall Width 1.996m
 Overall Body Height 2.565m
 Min Body Ground Clearance 0.338m
 Track Width 1.986m
 Lock to lock time 4.00s
 Kerb to Kerb Turning Radius 6.400m

2.0m Canopy Zone (Maximum Extension)

Heals Building, Alfred Mews

**SWEPT PATH ANALYSIS: SMALL SCALE
 GOODS & SERVICING FROM ALFRED MEWS**

DRAWN: EG CHECKED: MR DATE: 13.07.22 SCALES: 1:250 at A3

BGY

vectos.

7 Park Row, Leeds, LS1 5HD
 0113 512 0293 e: leeds@vectos.co.uk

DRAWING NUMBER: VN222203-TR102 REVISION: