




Window a1

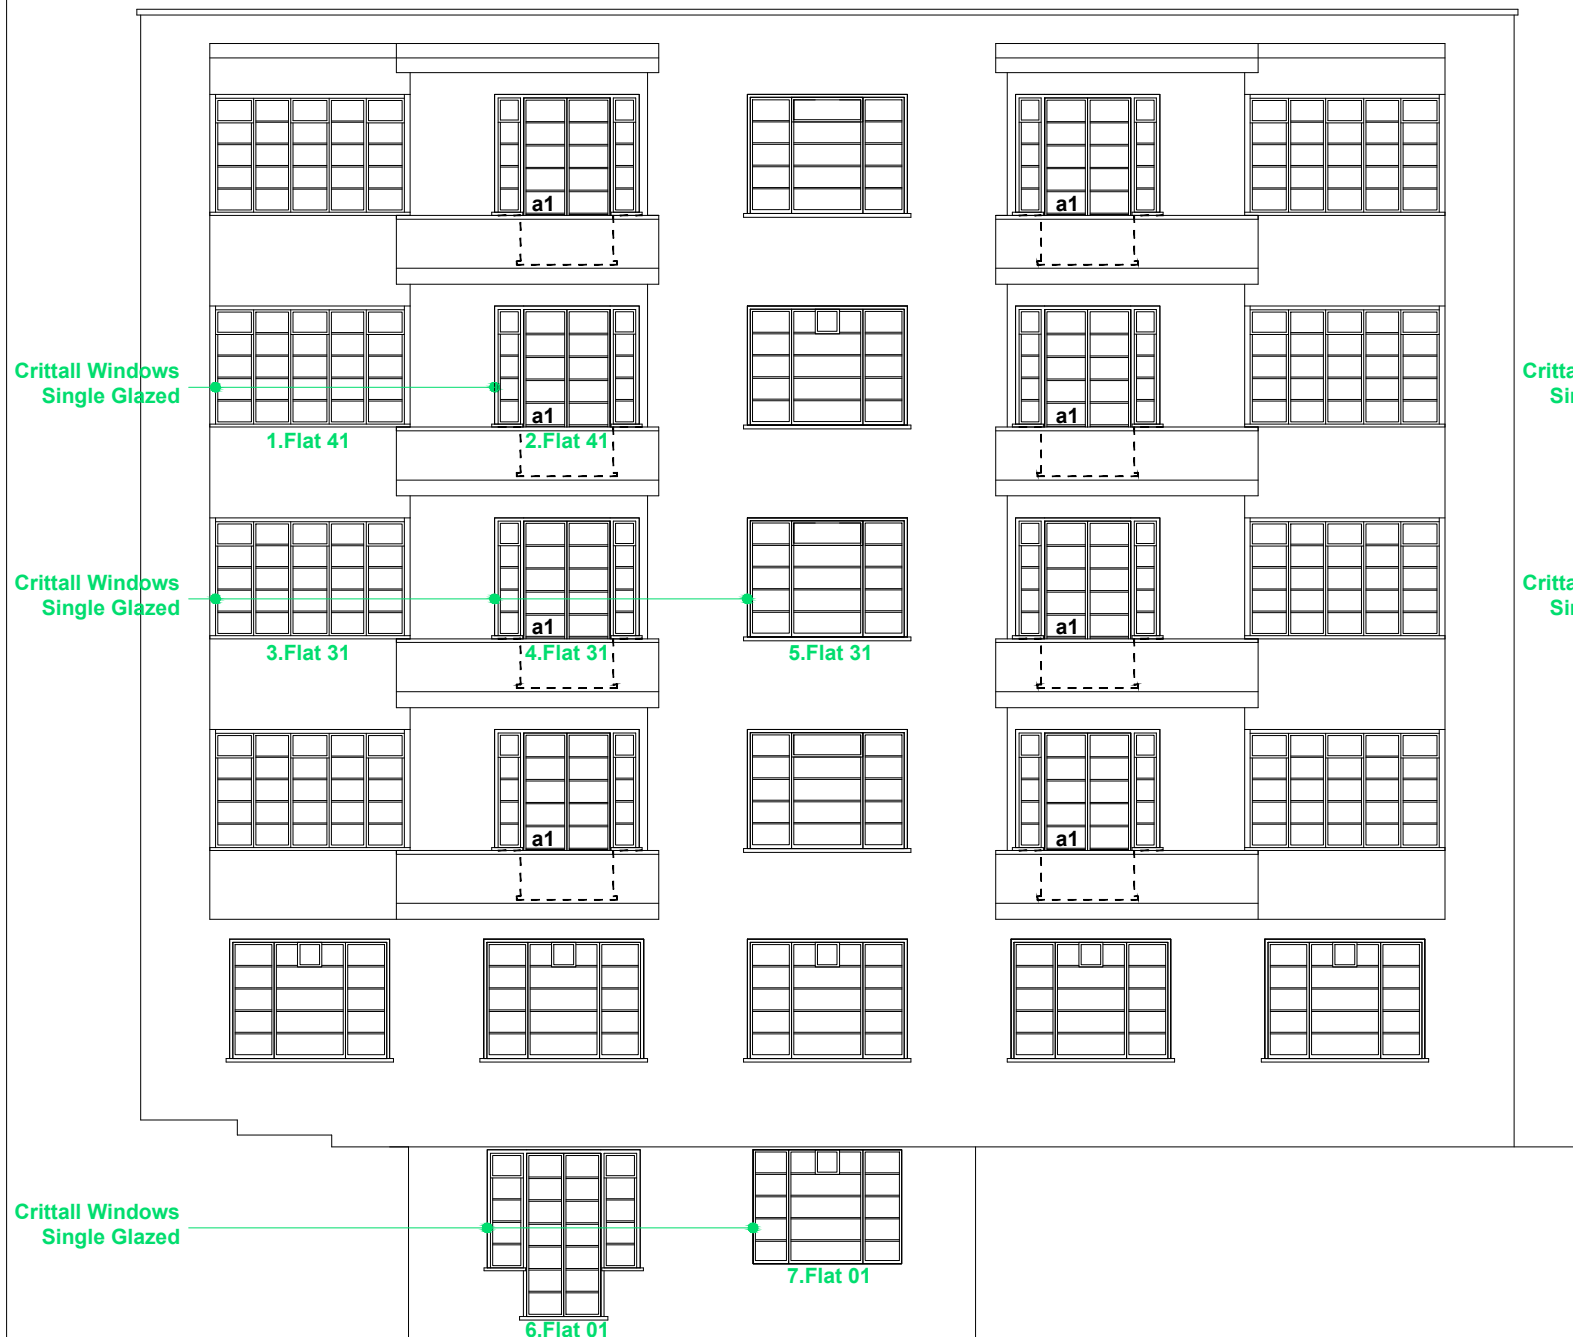

ELEVATION A

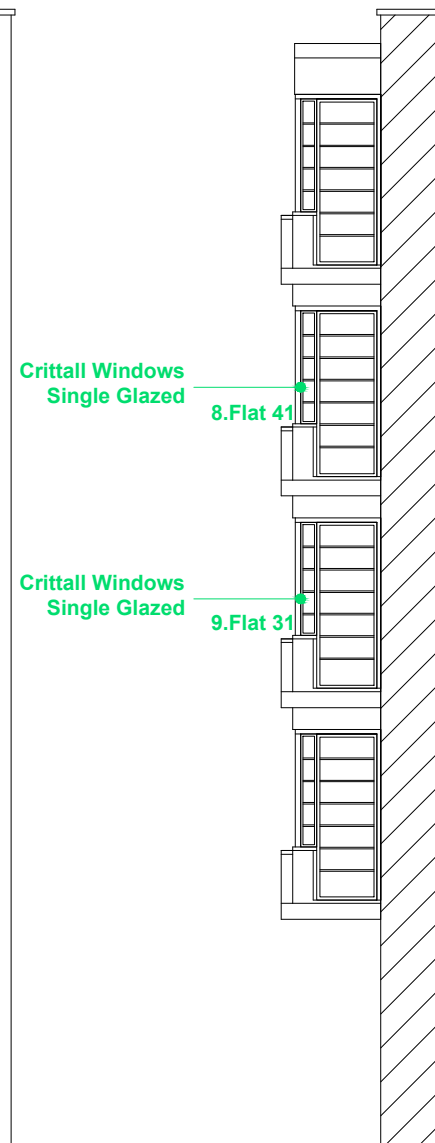

ELEVATION B

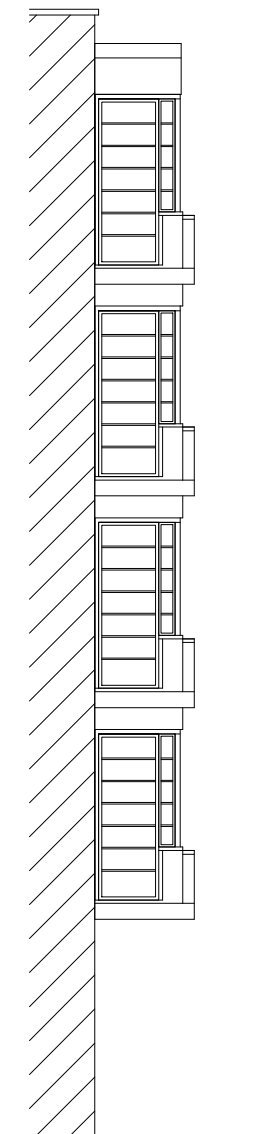

ELEVATION C




Written dimensions to be taken in preferences to scaled dimensions. The Contractor is responsible for checking all dimensions before work starts.

All work is to be carried out to the requirements, and to the satisfaction of the Local Authority. These drawings are for planning purposes only

Any discrepancies to be brought to the attention of 4D Planning Consultants immediately.

Location Plan

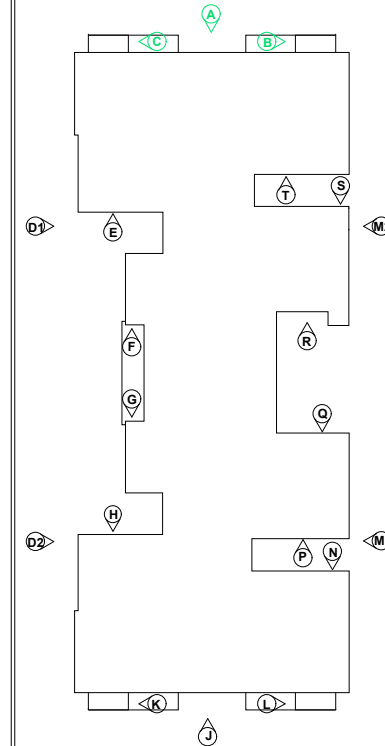

Rev	Date	Description	by	chk

4D PLANNING™
Chartered Town Planners & Architectural Technicians

Architecture | Town Planning

T: 0203 1500 183 www.GetMePlanning.com

www.GetMePlanning.com

Client
Mr Chris Gamble

Project
Kingswood Court NW6 4SU

Title
**EXISTING DRAWINGS
ELEVATIONS**


Date: 15/04/2021

Scale: 1:100 @ A3


Drawing No. 4D264

E01


Rev:

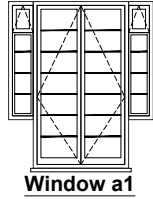


Window a1

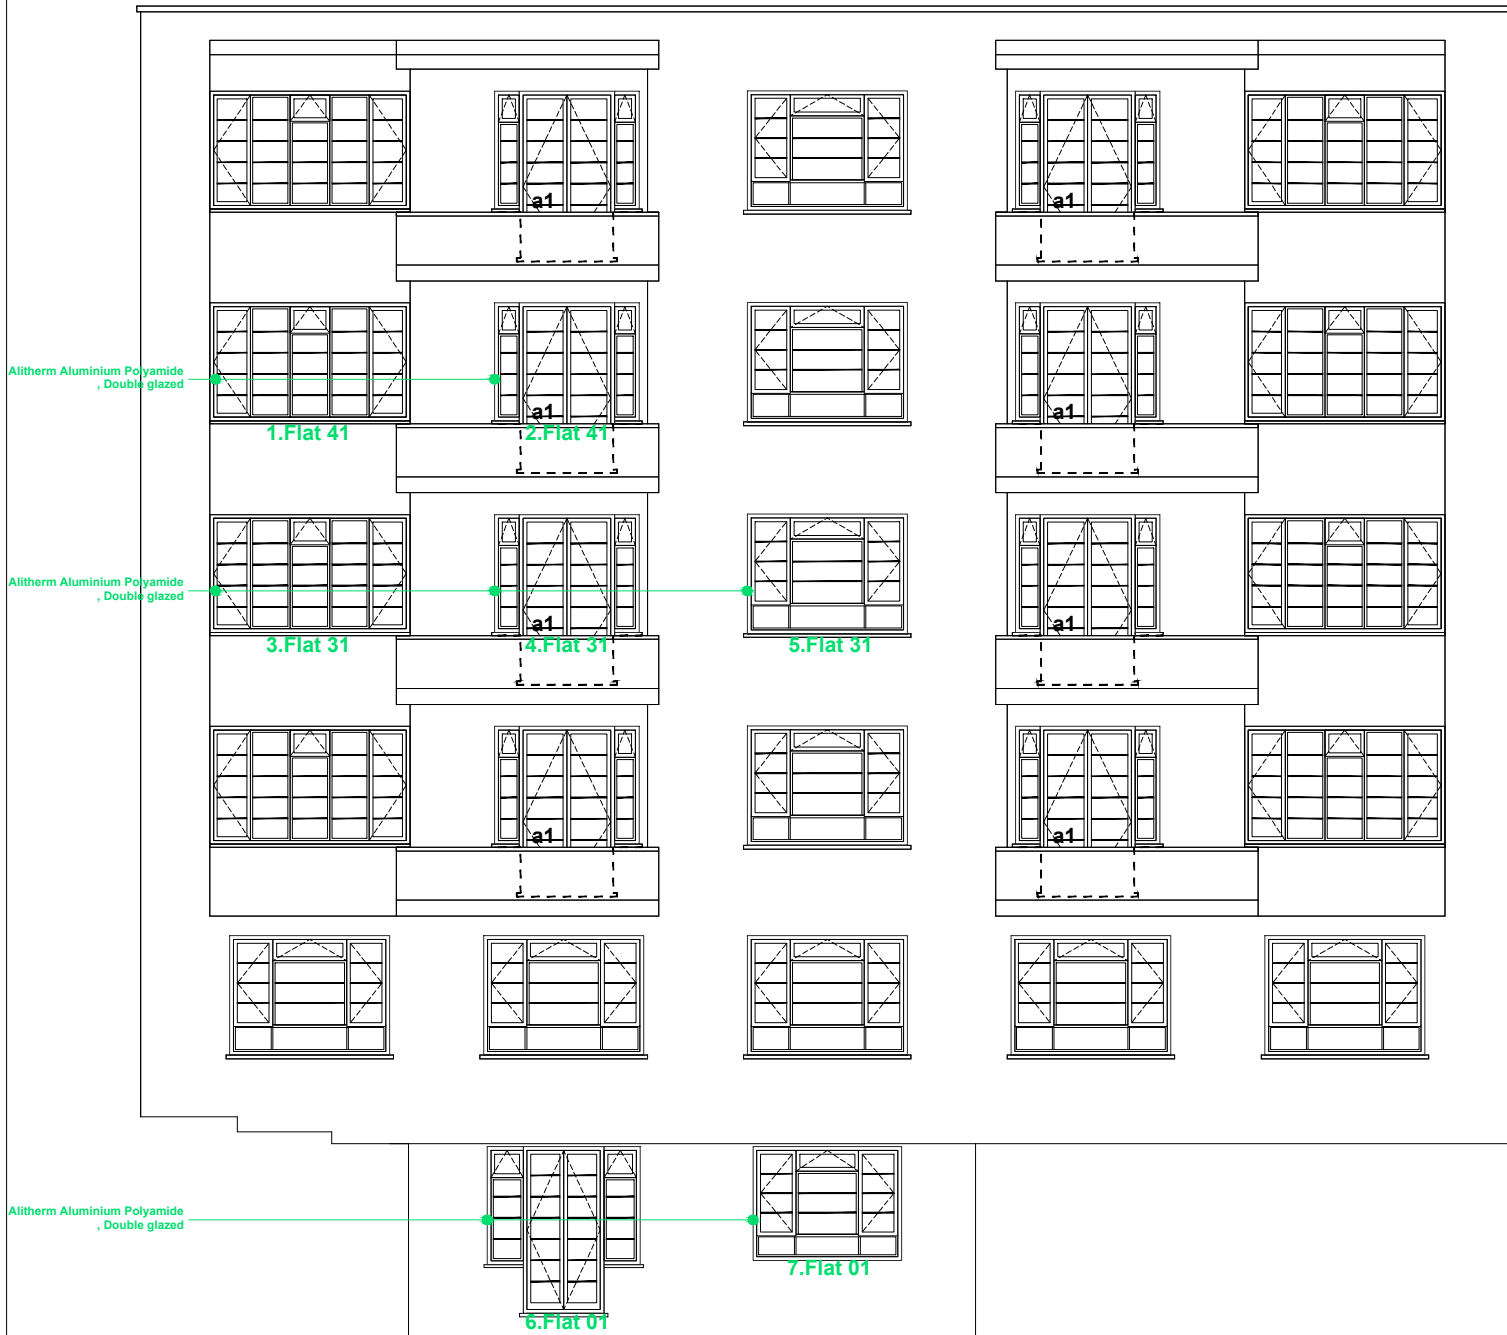

ELEVATION A

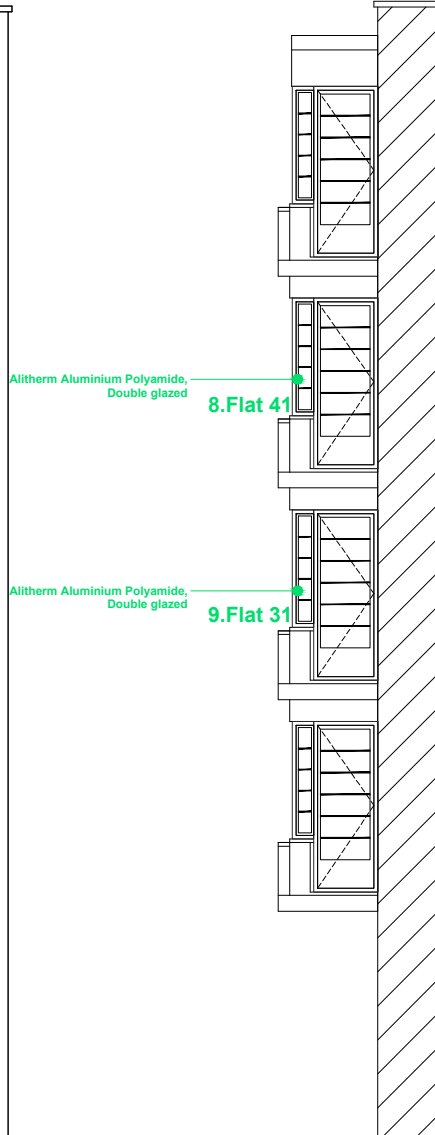

ELEVATION B

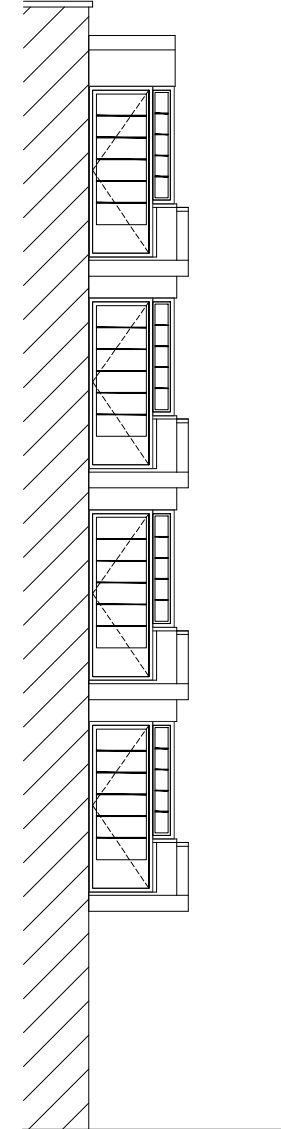

ELEVATION C




Written dimensions to be taken in preferences to scaled dimensions. The Contractor is responsible for checking all dimensions before work starts.

All work is to be carried out to the requirements, and to the satisfaction of the Local Authority. These drawings are for planning purposes only

Any discrepancies to be brought to the attention of 4D Planning Consultants immediately.

Location Plan

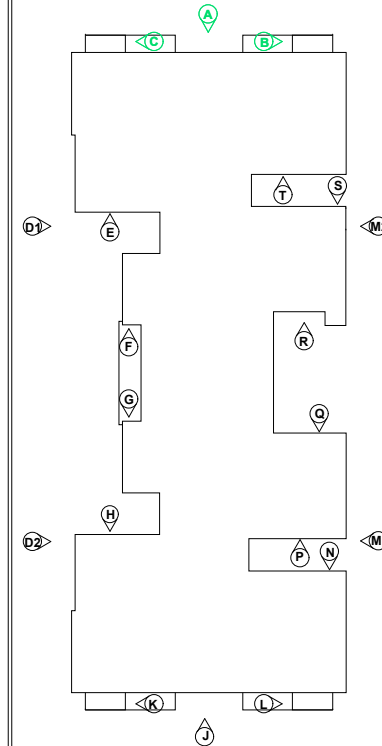

Rev	Date	Description	by	chk

4D PLANNING™
Chartered Town Planners & Architectural Technicians

Architecture | Town Planning

T: 0203 1500 183 www.GetMePlanning.com

www.GetMePlanning.com

Client
Mr Chris Gamble

Project
Kingswood Court NW6 4SU

Title
**PROPOSED DRAWINGS
ELEVATIONS**


Date: 15/04/2021

Scale: 1:100 @ A3

Drawing No. 4D264

P01

Rev:

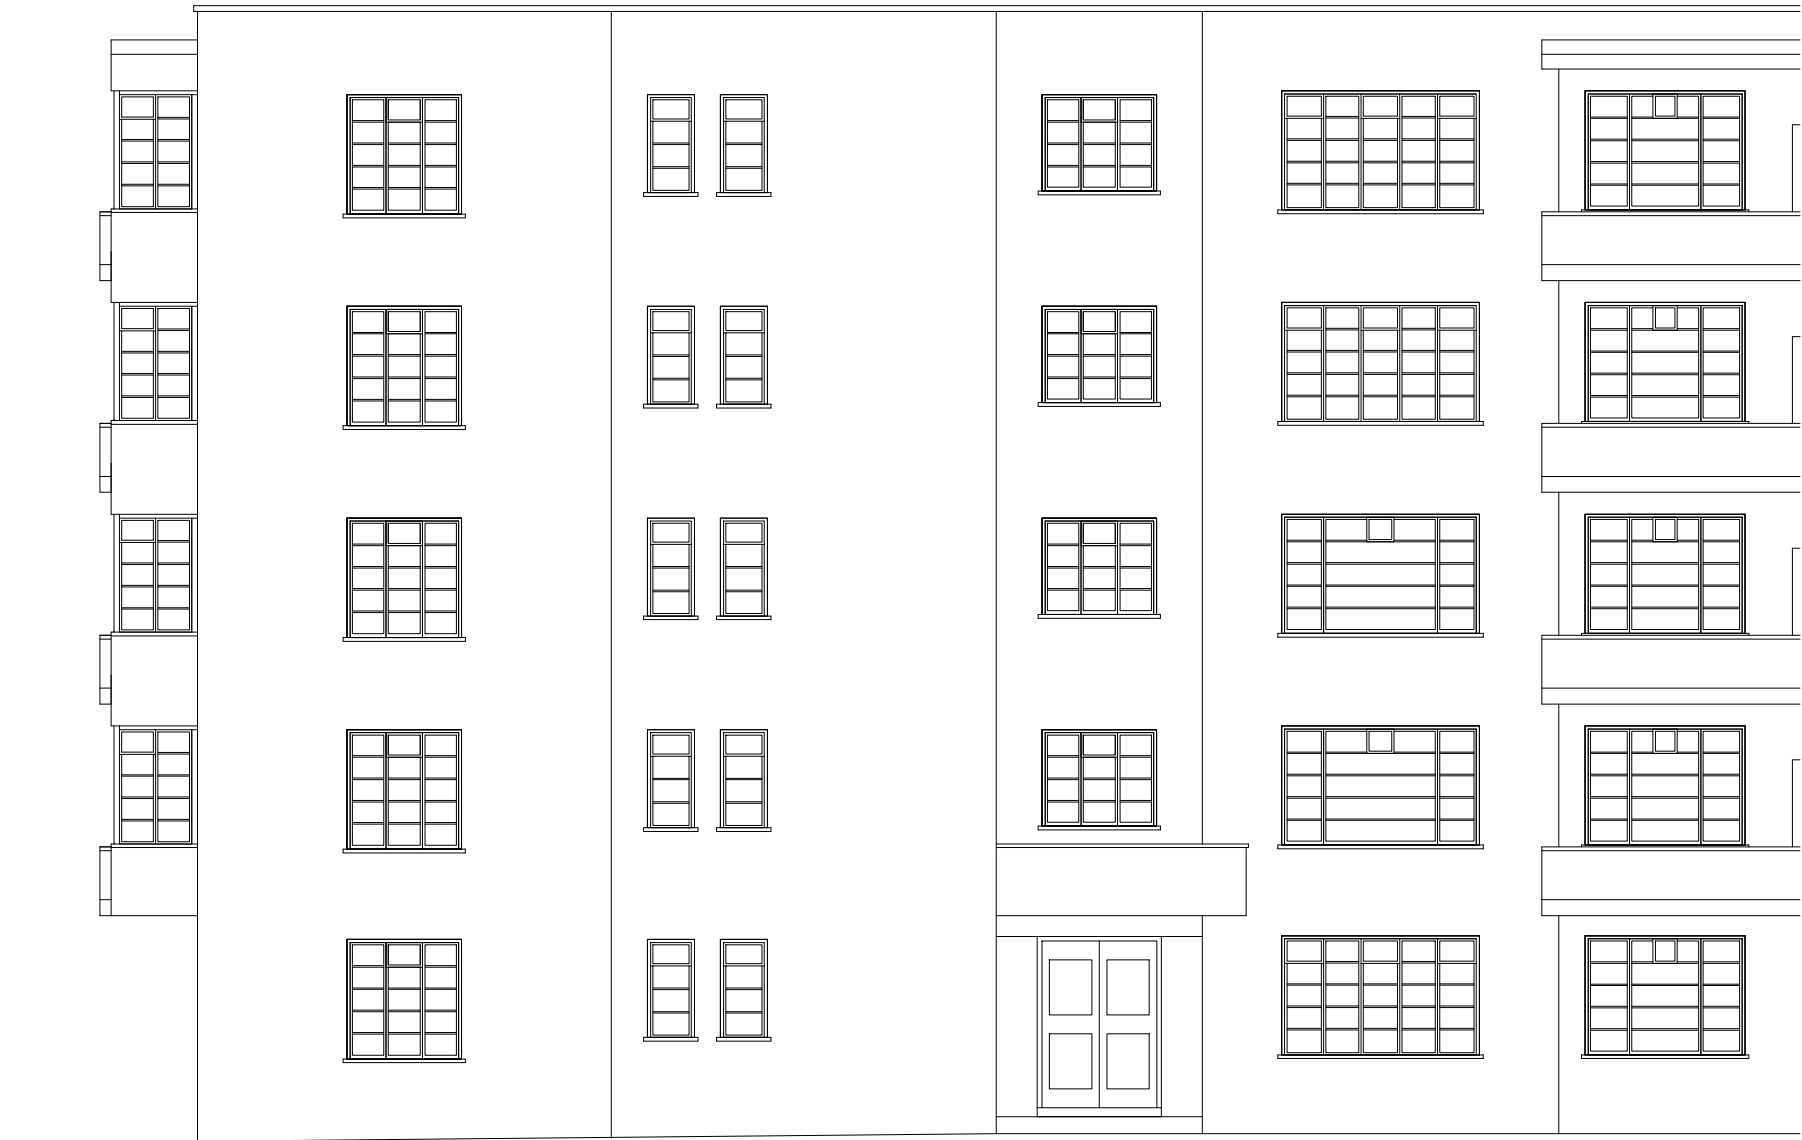


ELEVATION D (part1)



Written dimensions to be taken in preferences to scaled dimensions. The Contractor is responsible for checking all dimensions before work starts.

All work is to be carried out to the requirements, and to the satisfaction of the Local Authority. These drawings are for planning purposes only

Any discrepancies to be brought to the attention of 4D Planning Consultants immediately.

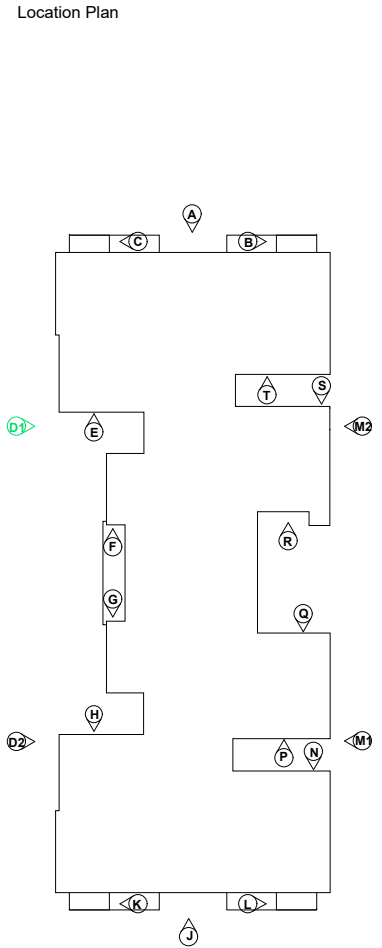

Rev	Date	Description	by	chk

4D PLANNING™
Chartered Town Planners & Architectural Technicians

Architecture | Town Planning

T: 0203 1500 183 www.GetMePlanning.com

www.GetMePlanning.com

Client
Mr Chris Gamble


Project
Kingswood Court NW6 4SU

Title
**EXISTING DRAWINGS
ELEVATIONS**

Date: 15/04/2021
Scale: 1:100 @ A3
Drawing No. 4D264

Rev:

E02

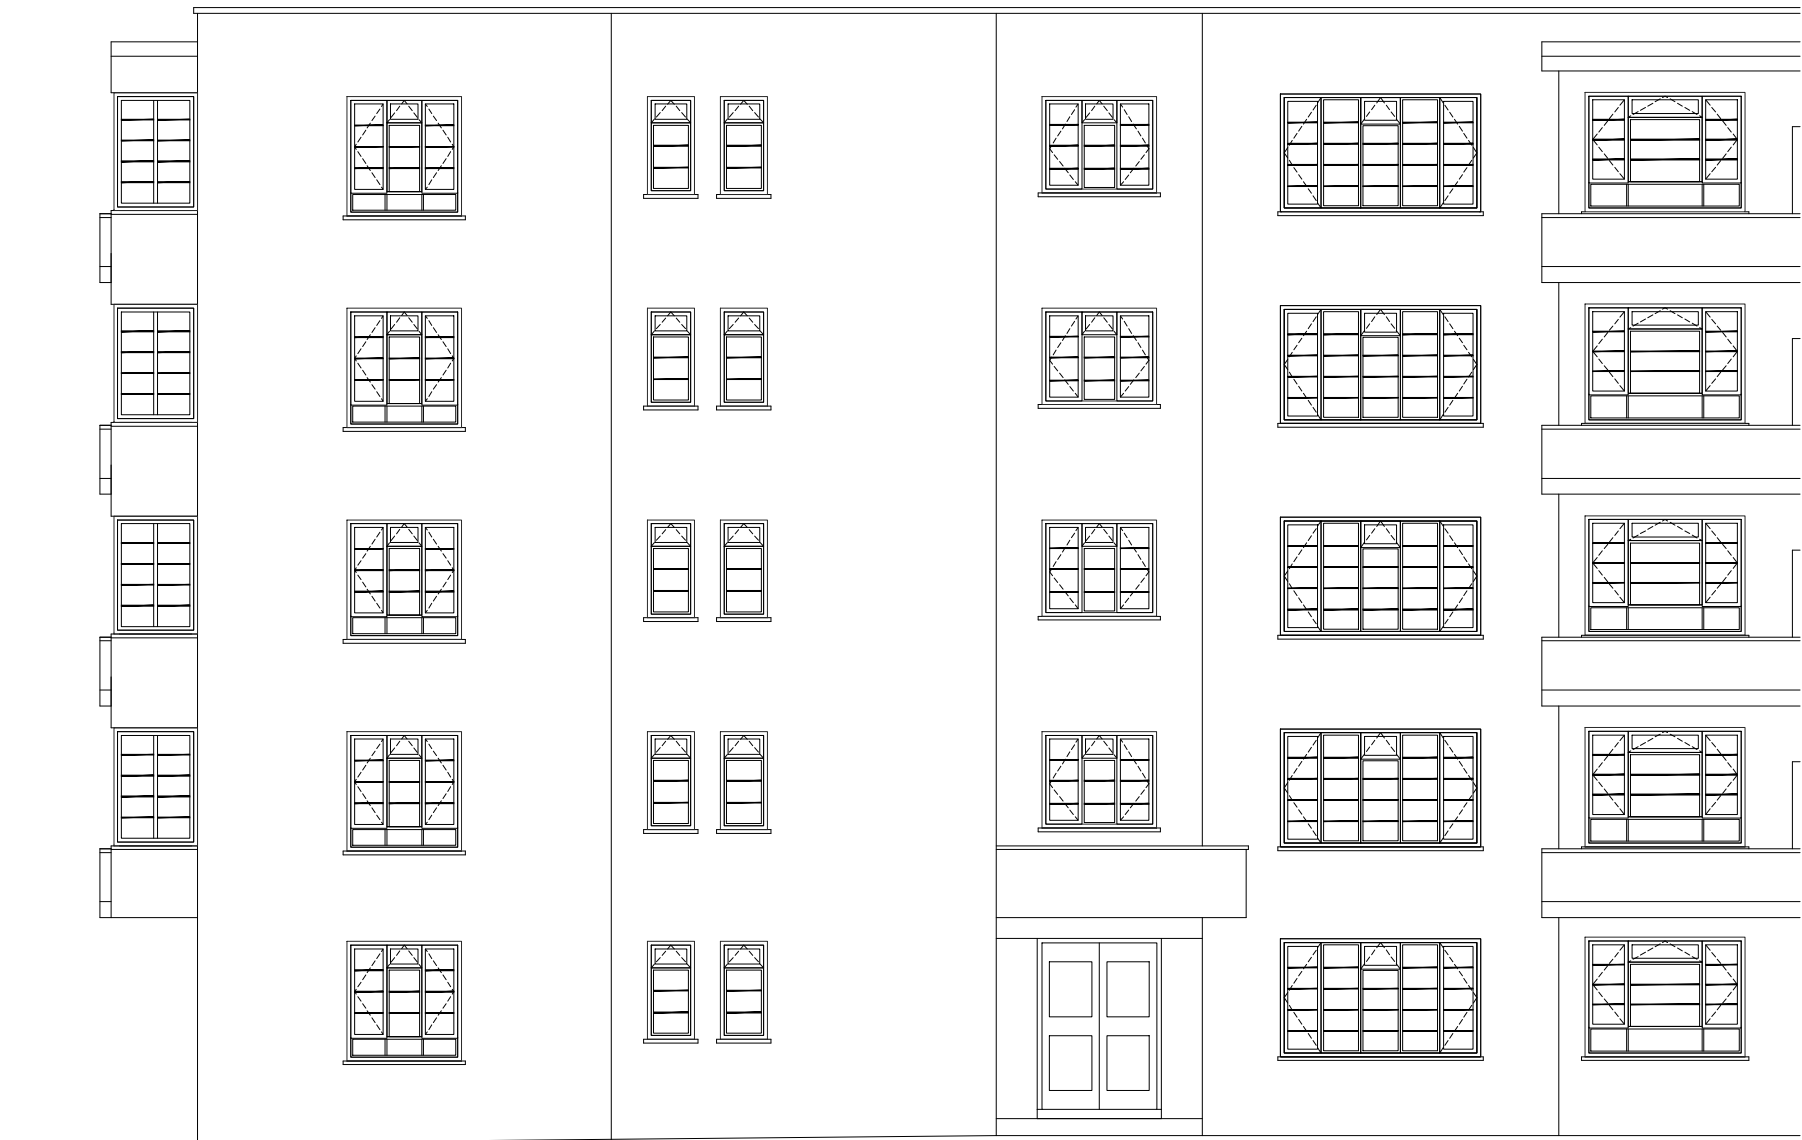

ELEVATION D (part1)




Written dimensions to be taken in preferences to scaled dimensions. The Contractor is responsible for checking all dimensions before work starts.

All work is to be carried out to the requirements, and to the satisfaction of the Local Authority. These drawings are for planning purposes only

Any discrepancies to be brought to the attention of 4D Planning Consultants immediately.

Location Plan

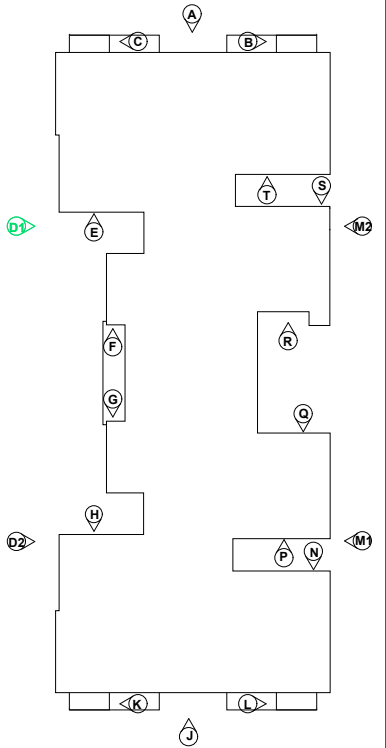

Rev	Date	Description	by	chk

4D PLANNING™
Chartered Town Planners & Architectural Technicians

Architecture | Town Planning

T: 0203 1500 183 www.GetMePlanning.com

www.GetMePlanning.com


Client
Mr Chris Gamble

Project
Kingswood Court NW6 4SU

Title
**PROPOSED DRAWINGS
ELEVATIONS**

Date: 15/04/2021
Scale: 1:100 @ A3
Drawing No. 4D264
P02

Rev:

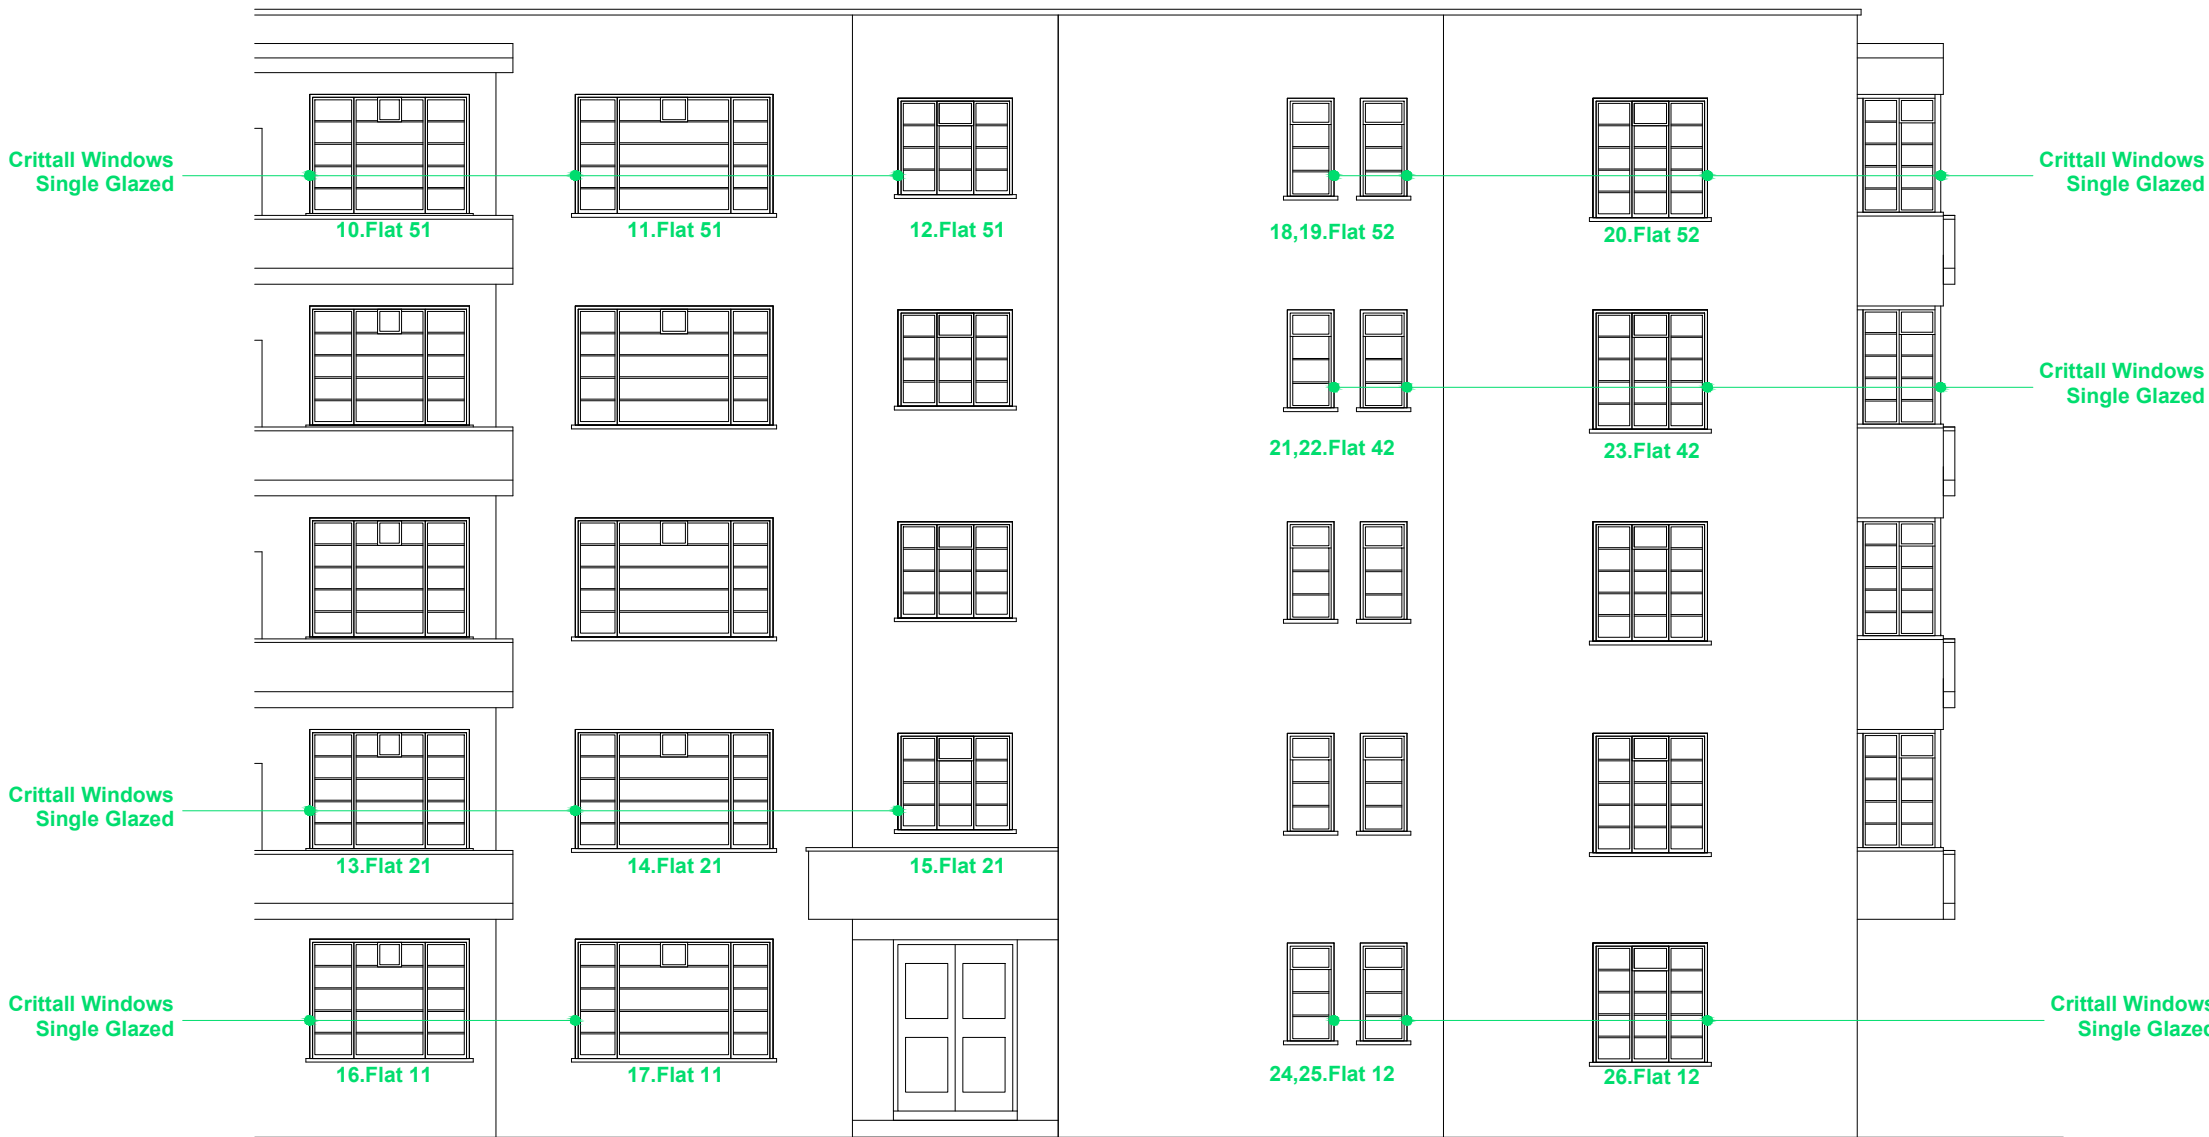


ELEVATION D (part2)

Written dimensions to be taken in preferences to scaled dimensions. The Contractor is responsible for checking all dimensions before work starts.

All work is to be carried out to the requirements, and to the satisfaction of the Local Authority. These drawings are for planning purposes only

Any discrepancies to be brought to the attention of 4D Planning Consultants immediately.

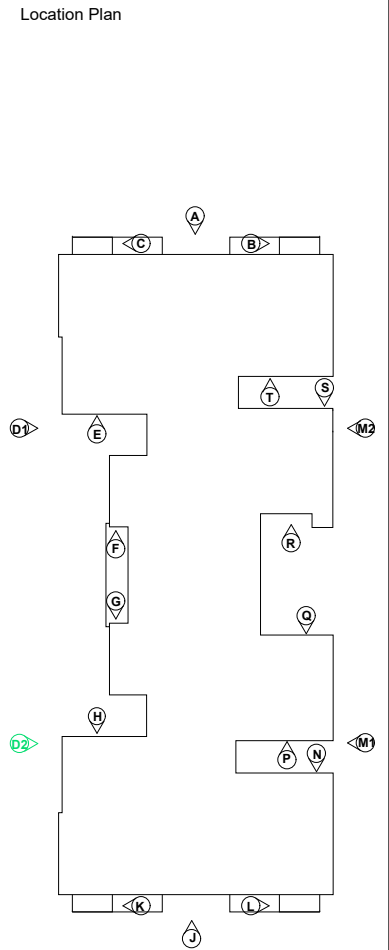

Rev	Date	Description	by	chk

4D PLANNING™
Chartered Town Planners & Architectural Technicians

Architecture | Town Planning

T: 0203 1500 183 www.GetMePlanning.com

www.GetMePlanning.com

Client
Mr Chris Gamble

Project
Kingswood Court NW6 4SU

Title
**EXISTING DRAWINGS
ELEVATIONS**

Date: 15/04/2021
Scale: 1:100 @ A3
Drawing No. 4D264

Rev:
E03




ELEVATION D (part2)



Written dimensions to be taken in preferences to scaled dimensions. The Contractor is responsible for checking all dimensions before work starts.

All work is to be carried out to the requirements, and to the satisfaction of the Local Authority. These drawings are for planning purposes only

Any discrepancies to be brought to the attention of 4D Planning Consultants immediately.

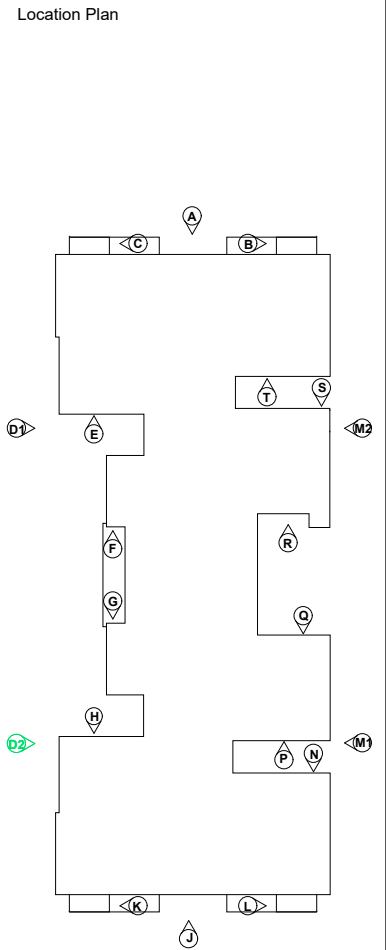

Rev	Date	Description	by	chk

4D PLANNING™
Chartered Town Planners & Architectural Technicians

Architecture | Town Planning

T: 0203 1500 183 www.GetMePlanning.com

www.GetMePlanning.com


Client
Mr Chris Gamble

Project
Kingswood Court NW6 4SU


Title
**PROPOSED DRAWINGS
ELEVATIONS**

Date: 15/04/2021
Scale: 1:100 @ A3
Drawing No. 4D264

Rev:
P03

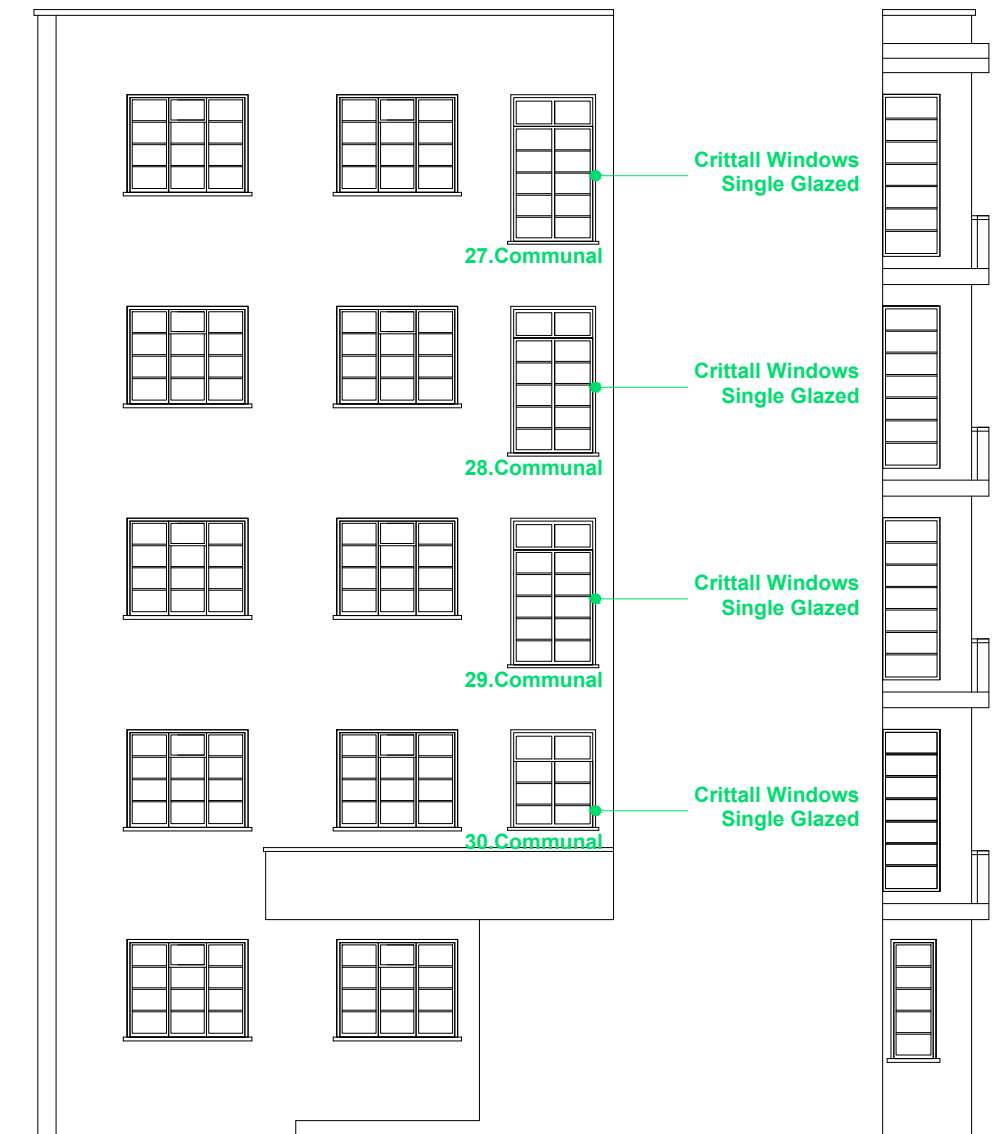

ELEVATION E

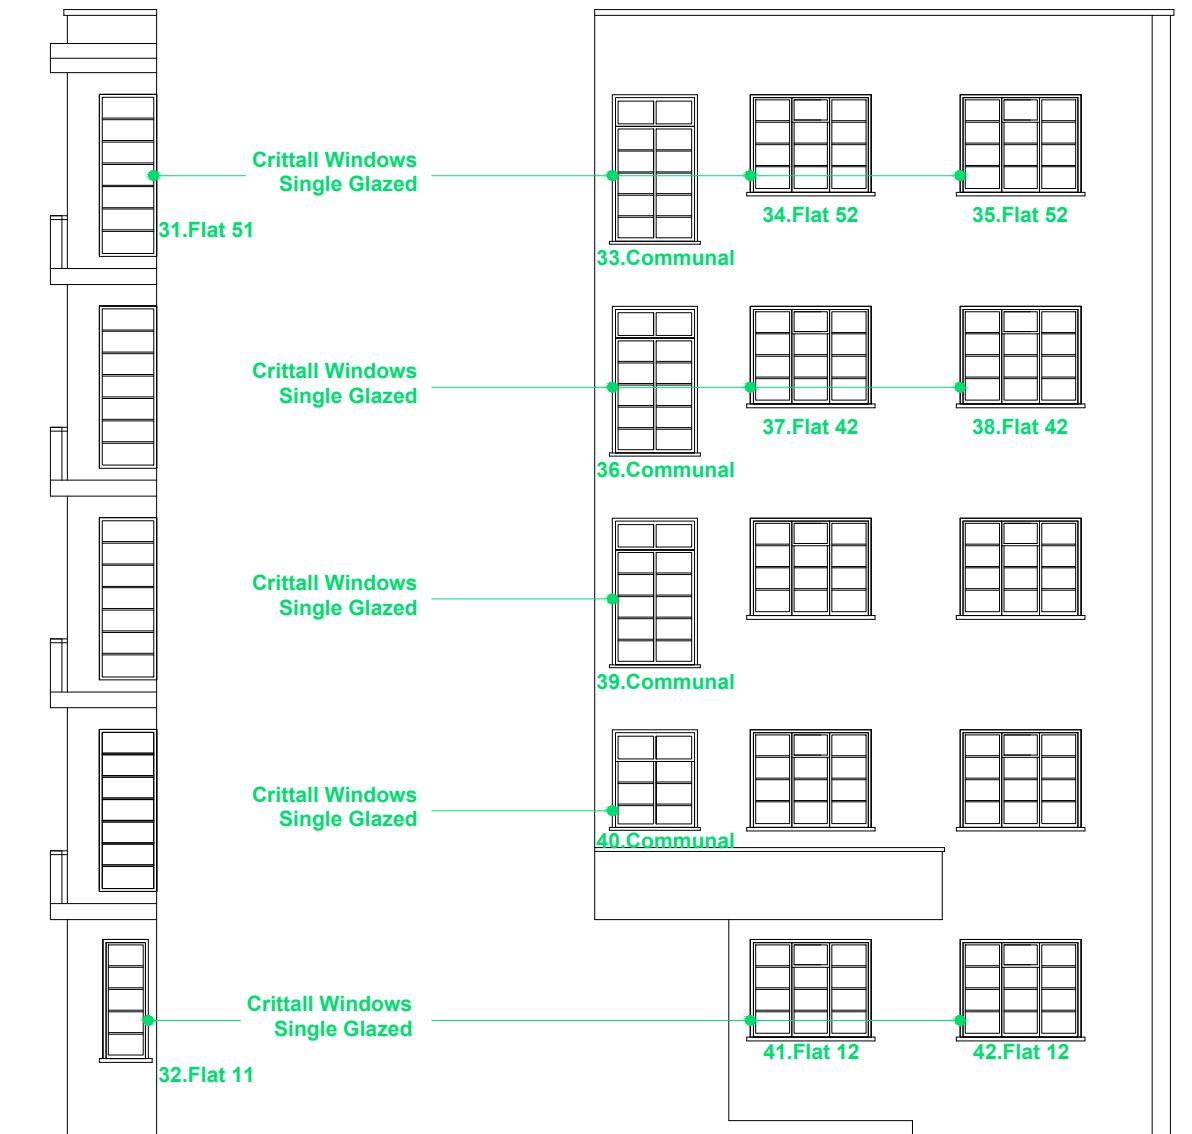

ELEVATION H




Written dimensions to be taken in preferences to scaled dimensions. The Contractor is responsible for checking all dimensions before work starts.

All work is to be carried out to the requirements, and to the satisfaction of the Local Authority. These drawings are for planning purposes only

Any discrepancies to be brought to the attention of 4D Planning Consultants immediately.

Location Plan

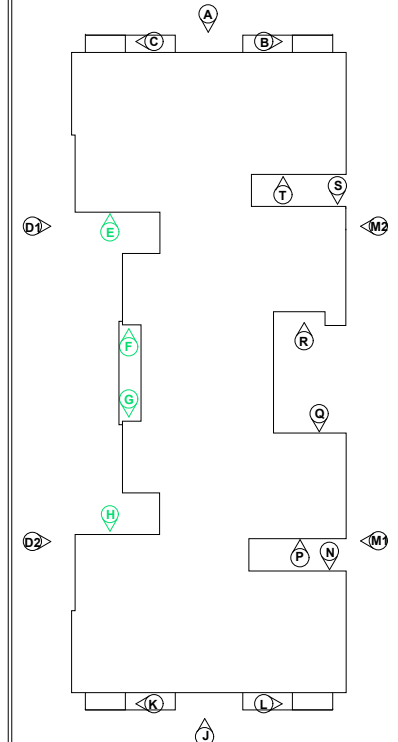

Rev	Date	Description	by	chk

4D PLANNING™
Chartered Town Planners & Architectural Technicians

Architecture | Town Planning

T: 0203 1500 183 www.GetMePlanning.com


www.GetMePlanning.com

Client
Mr Chris Gamble

Project
Kingswood Court NW6 4SU


Title
**EXISTING DRAWINGS
ELEVATIONS**

Date: 15/04/2021	Rev:
Scale: 1:100 @ A3	
Drawing No. 4D264	
E04	

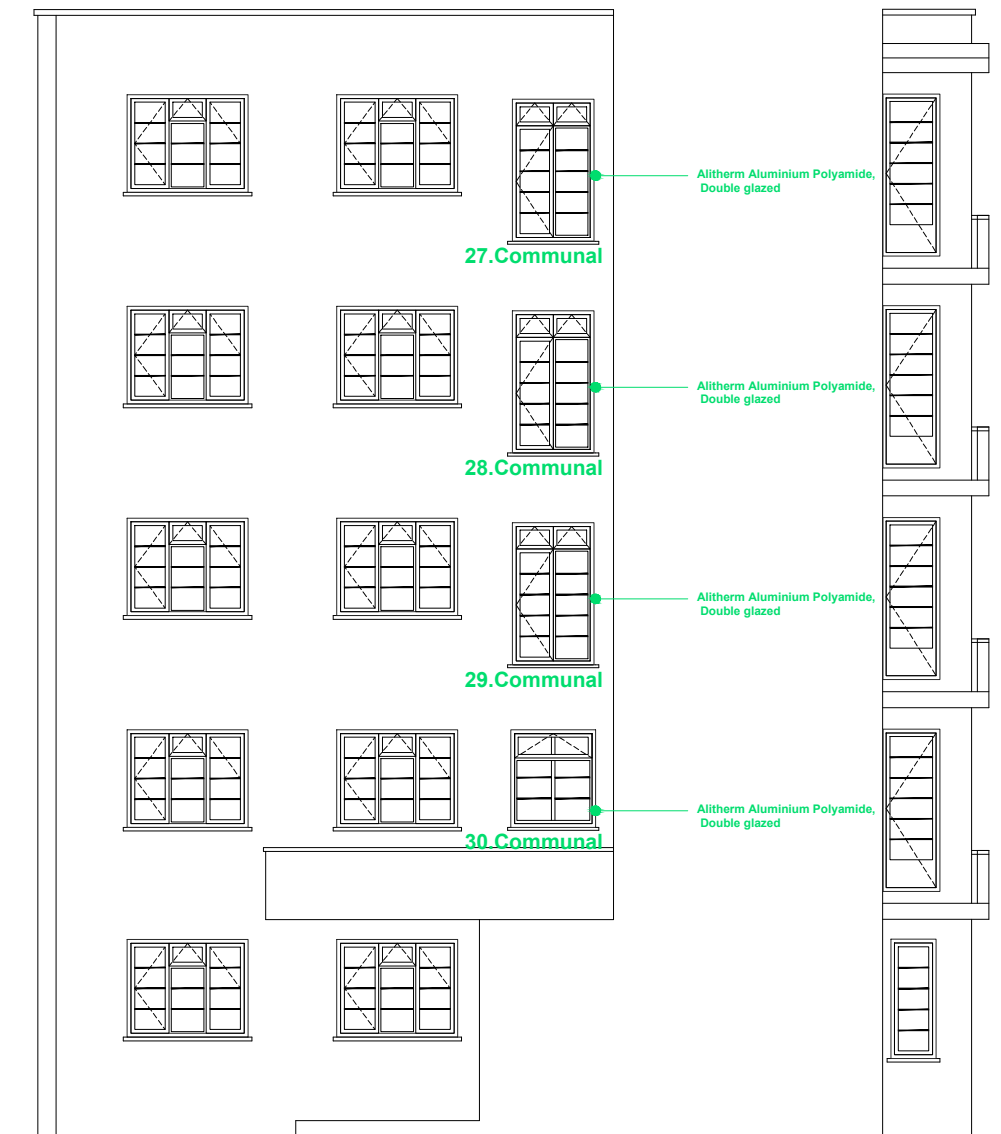

ELEVATION E

ELEVATION F

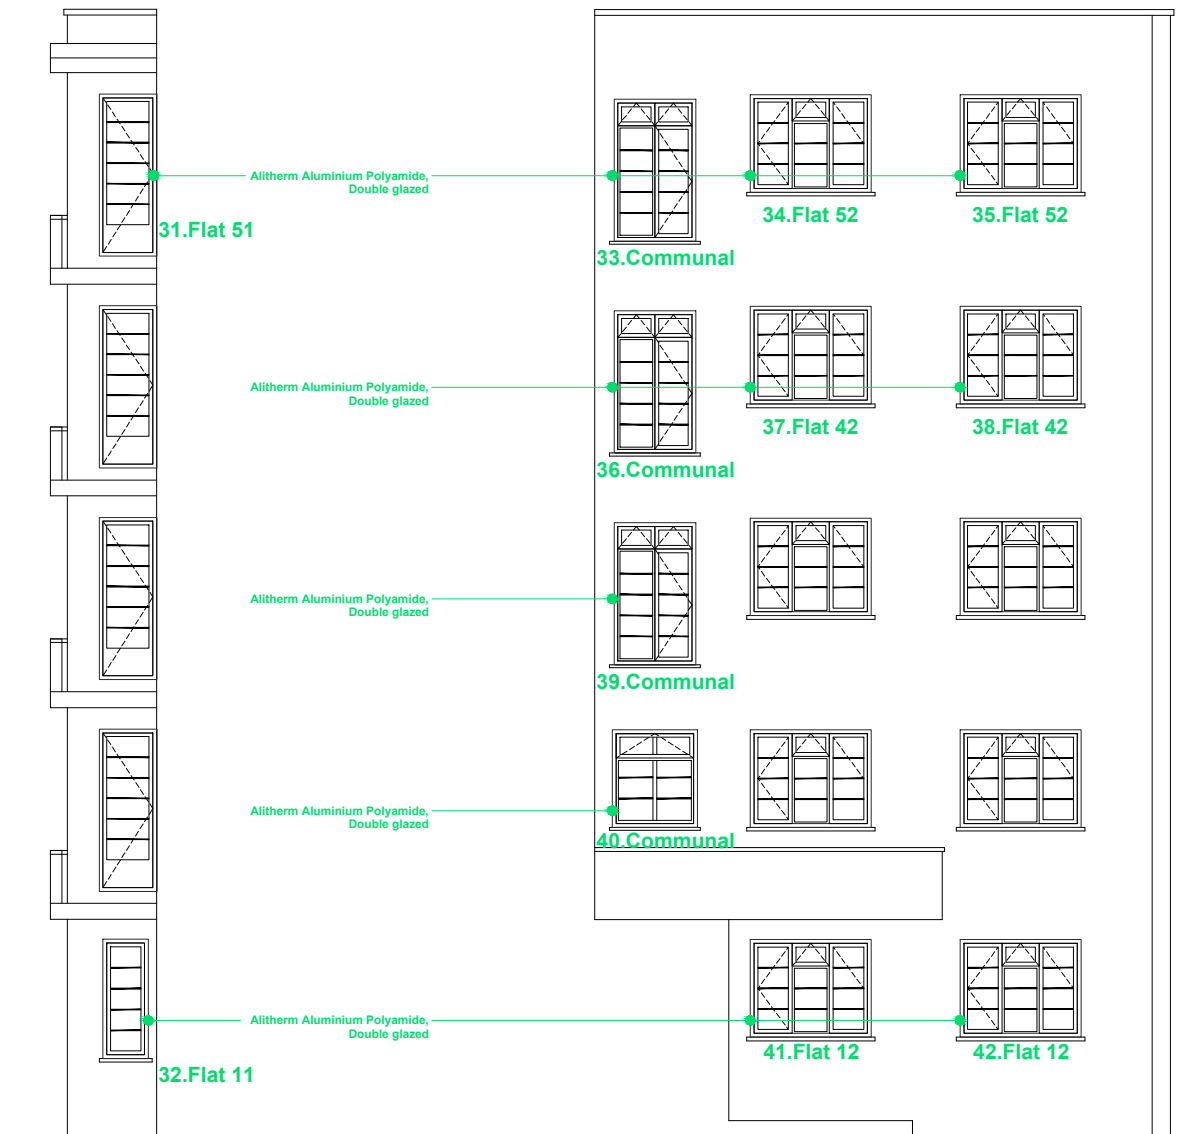

ELEVATION G


ELEVATION H



Written dimensions to be taken in preferences to scaled dimensions. The Contractor is responsible for checking all dimensions before work starts.

All work is to be carried out to the requirements, and to the satisfaction of the Local Authority. These drawings are for planning purposes only

Any discrepancies to be brought to the attention of 4D Planning Consultants immediately.

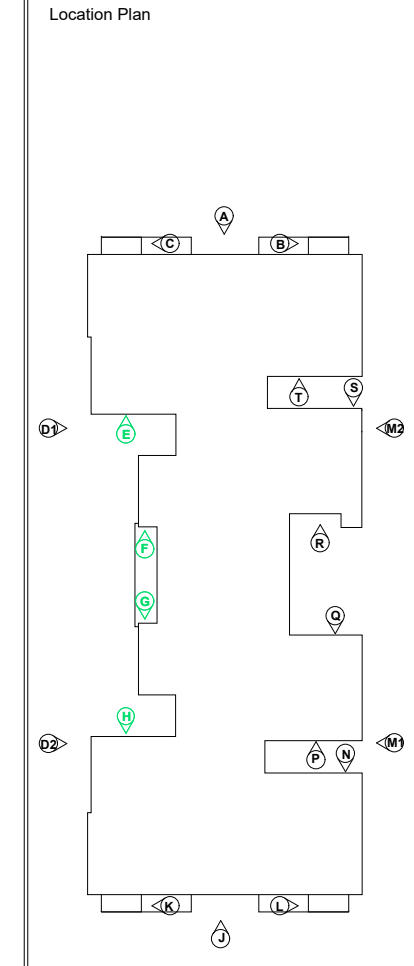

Rev	Date	Description	by	chk

4D PLANNING™
Chartered Town Planners & Architectural Technicians

Architecture | Town Planning

T: 0203 1500 183 www.GetMePlanning.com

www.GetMePlanning.com


Client
Mr Chris Gamble

Project
Kingswood Court NW6 4SU


Title
**PROPOSED DRAWINGS
ELEVATIONS**

Date: 15/04/2021
Scale: 1:100 @ A3
Drawing No. 4D264

Rev:
P04

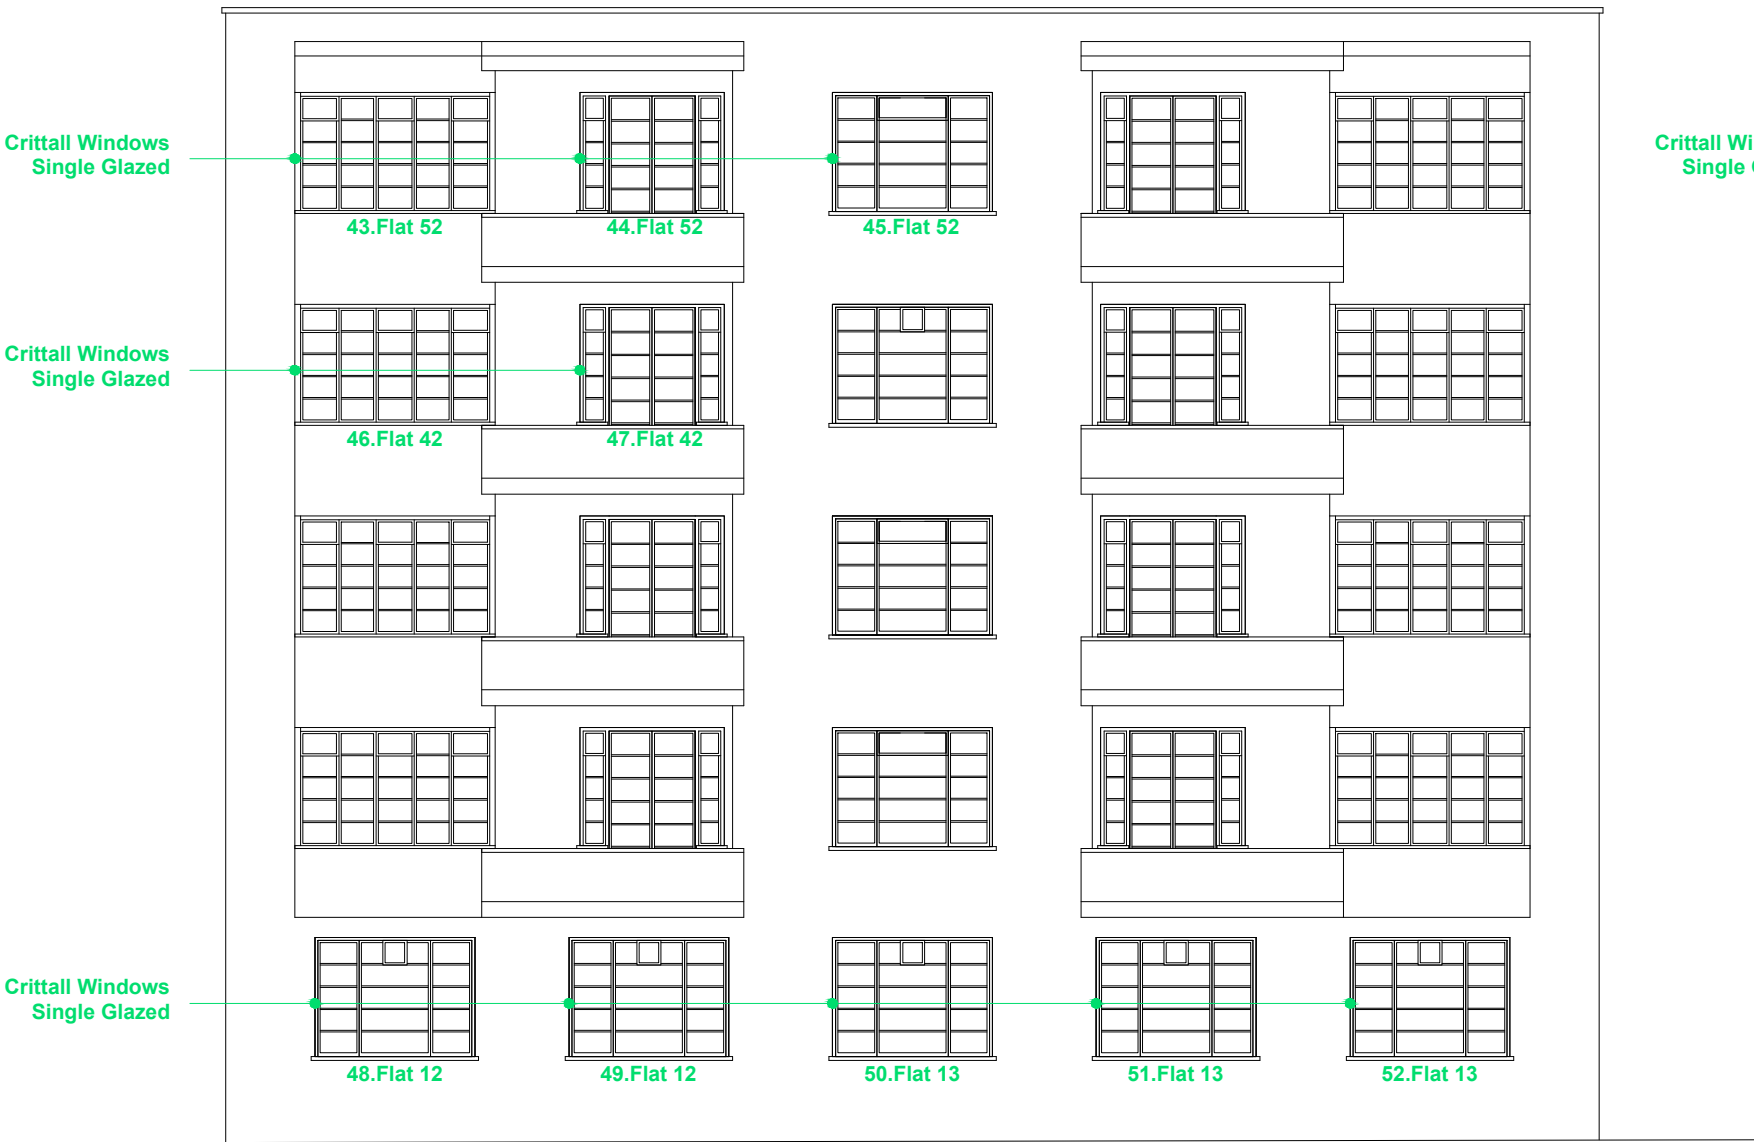

ELEVATION J

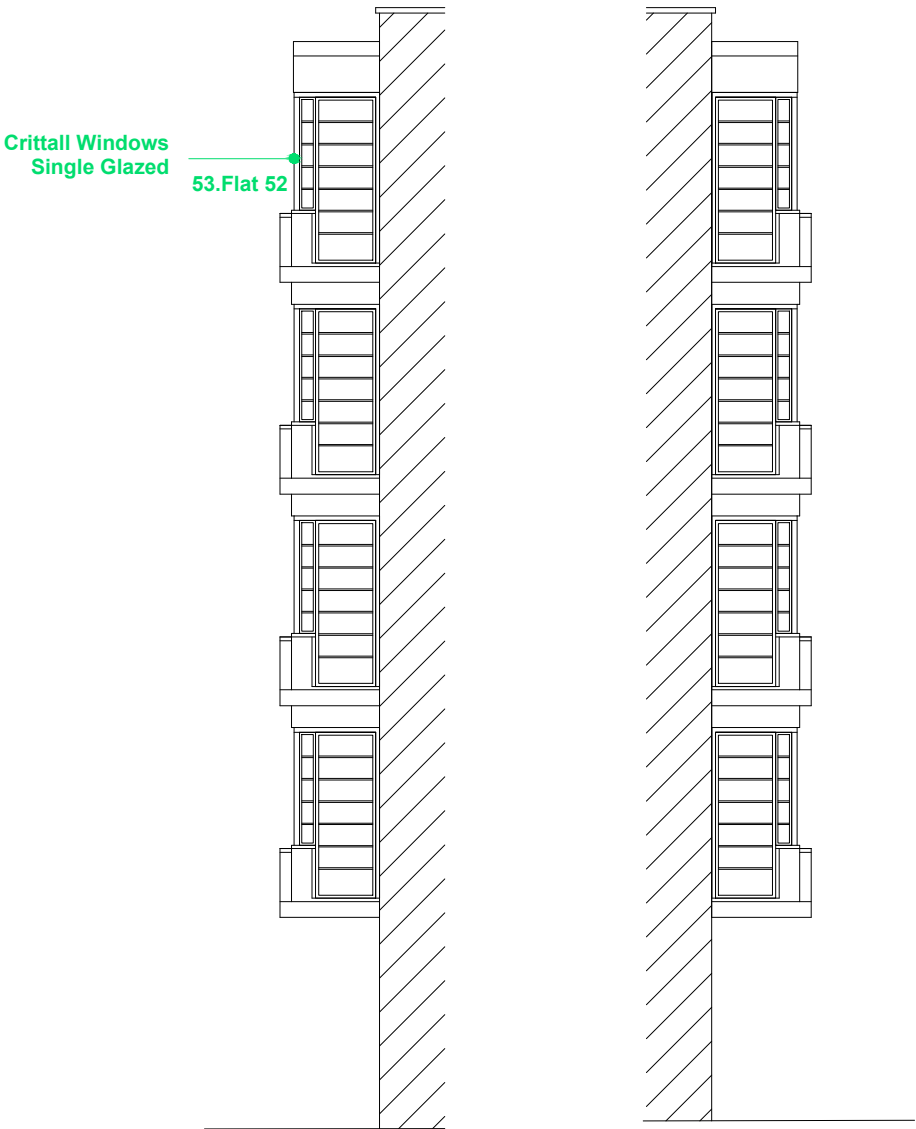

ELEVATION K

ELEVATION L




Written dimensions to be taken in preferences to scaled dimensions. The Contractor is responsible for checking all dimensions before work starts.

All work is to be carried out to the requirements, and to the satisfaction of the Local Authority. These drawings are for planning purposes only

Any discrepancies to be brought to the attention of 4D Planning Consultants immediately.

Location Plan

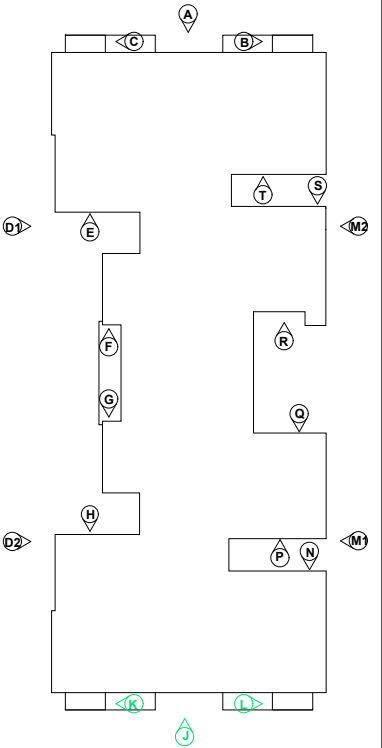

Rev	Date	Description	by	chk

4D PLANNING™
Chartered Town Planners & Architectural Technicians

Architecture | Town Planning

T: 0203 1500 183 www.GetMePlanning.com

www.GetMePlanning.com


Client
Mr Chris Gamble

Project
Kingswood Court NW6 4SU


Title
**EXISTING DRAWINGS
ELEVATIONS**

Date: 15/04/2021
Scale: 1:100 @ A3
Drawing No. 4D264
E05


Rev:

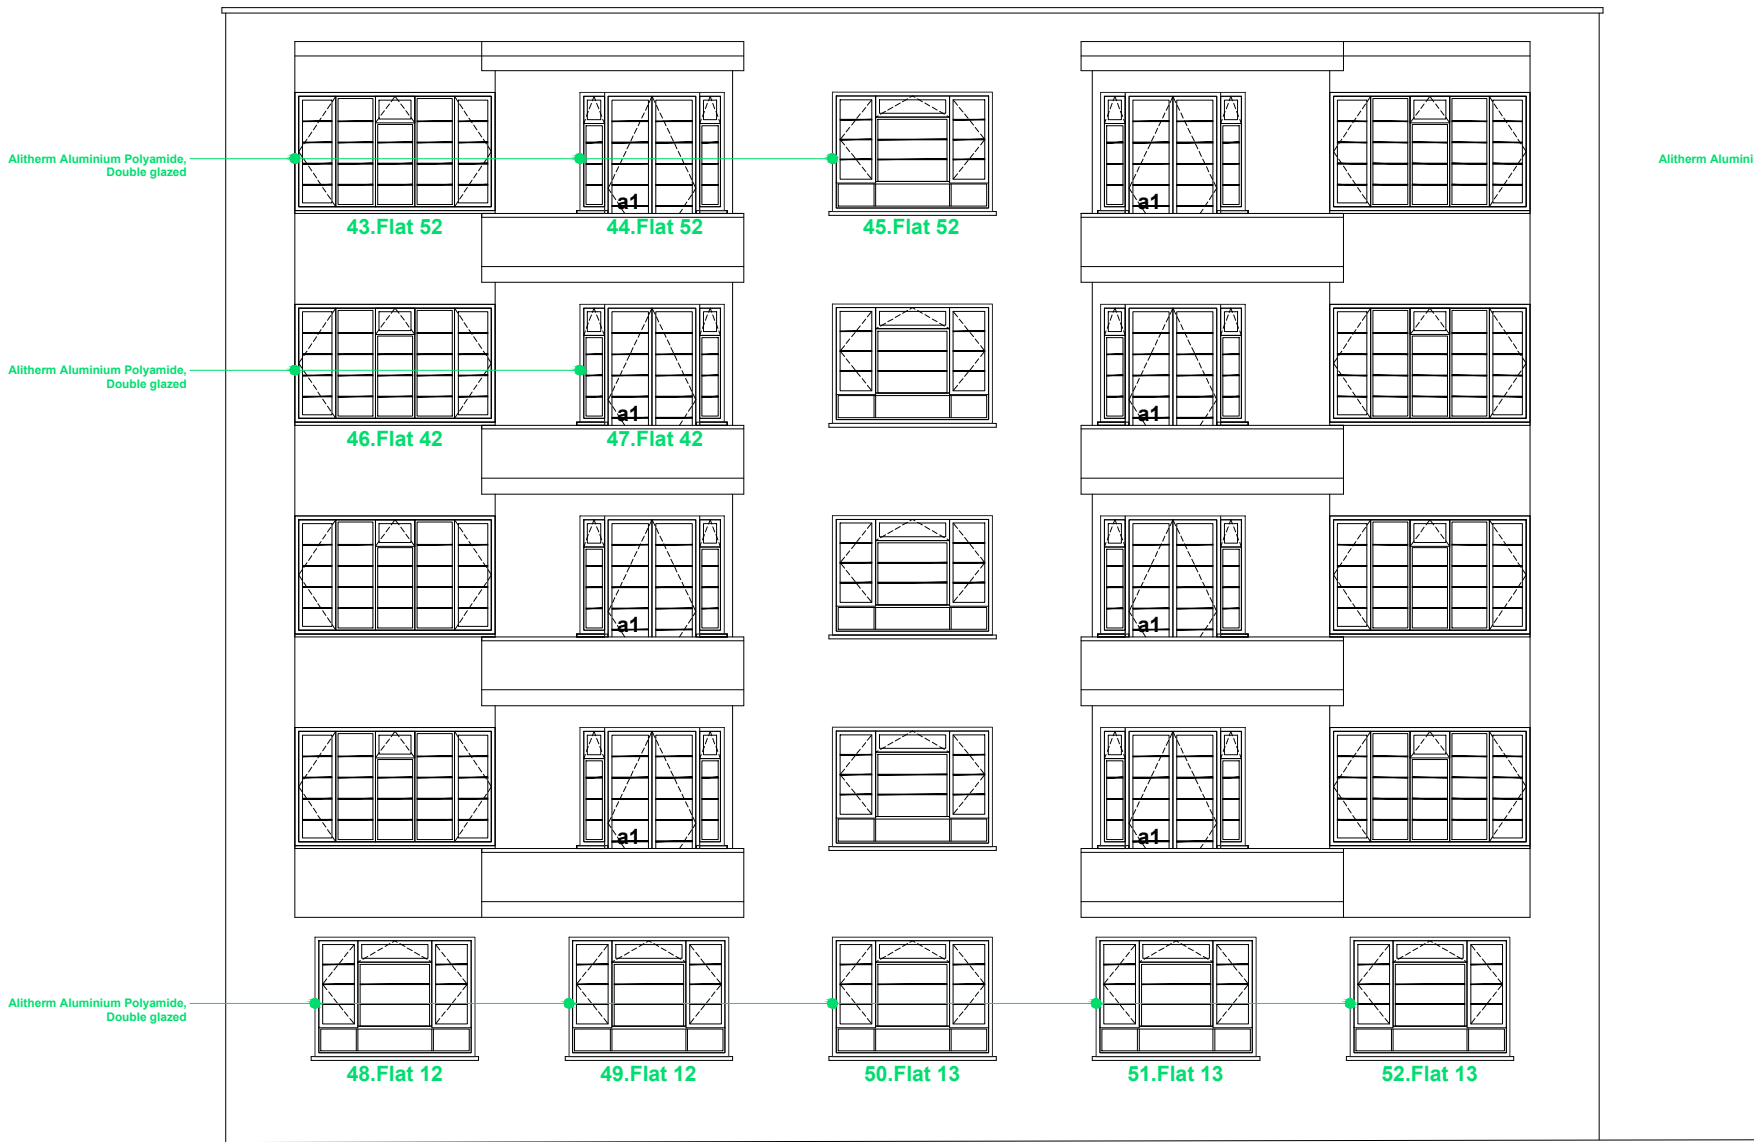

ELEVATION J

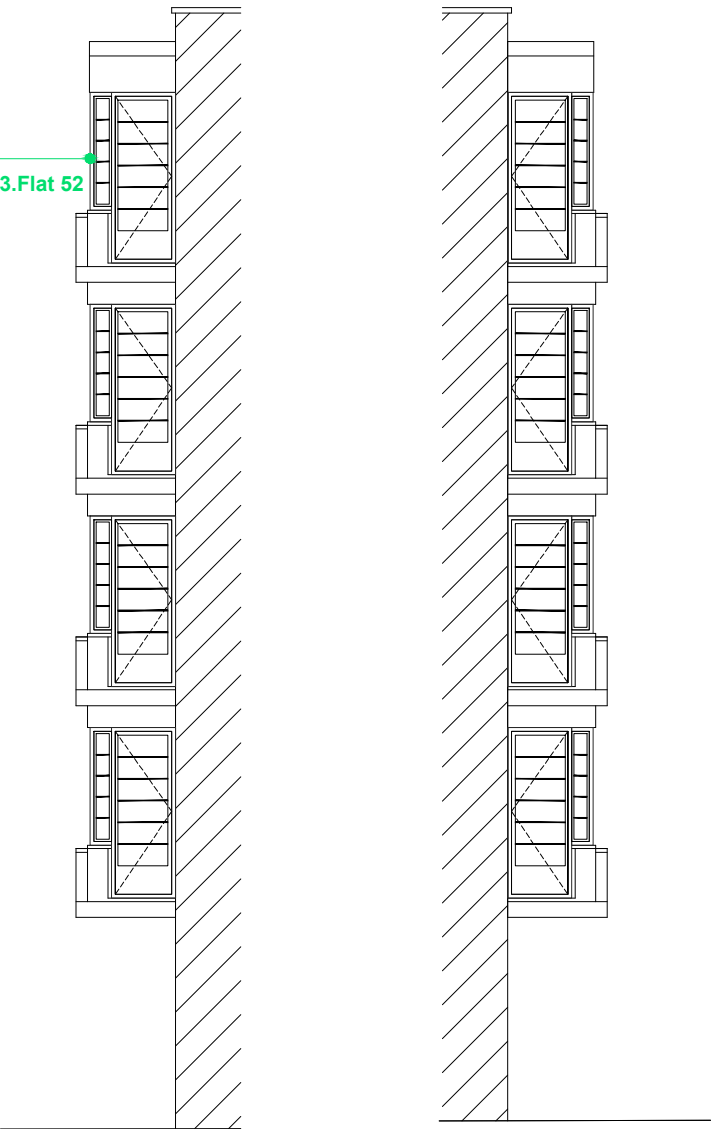

ELEVATION K

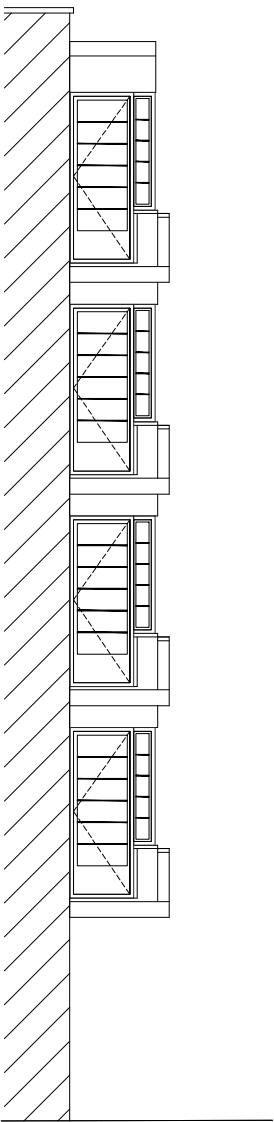

ELEVATION L




Written dimensions to be taken in preferences to scaled dimensions. The Contractor is responsible for checking all dimensions before work starts.

All work is to be carried out to the requirements, and to the satisfaction of the Local Authority. These drawings are for planning purposes only

Any discrepancies to be brought to the attention of 4D Planning Consultants immediately.

Location Plan

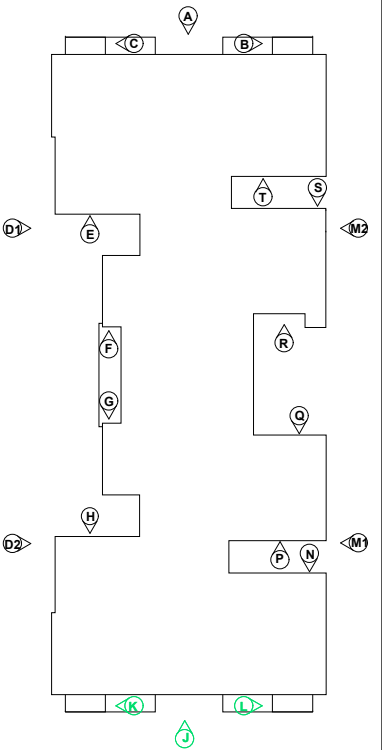

Rev	Date	Description	by	chk

4D PLANNING™
Chartered Town Planners & Architectural Technicians

Architecture | Town Planning

T: 0203 1500 183 www.GetMePlanning.com

www.GetMePlanning.com


Client
Mr Chris Gamble

Project
Kingswood Court NW6 4SU

Title
**EXISTING DRAWINGS
ELEVATIONS**

Date: 15/04/2021
Scale: 1:100 @ A3
Drawing No. 4D264
E05

Rev:

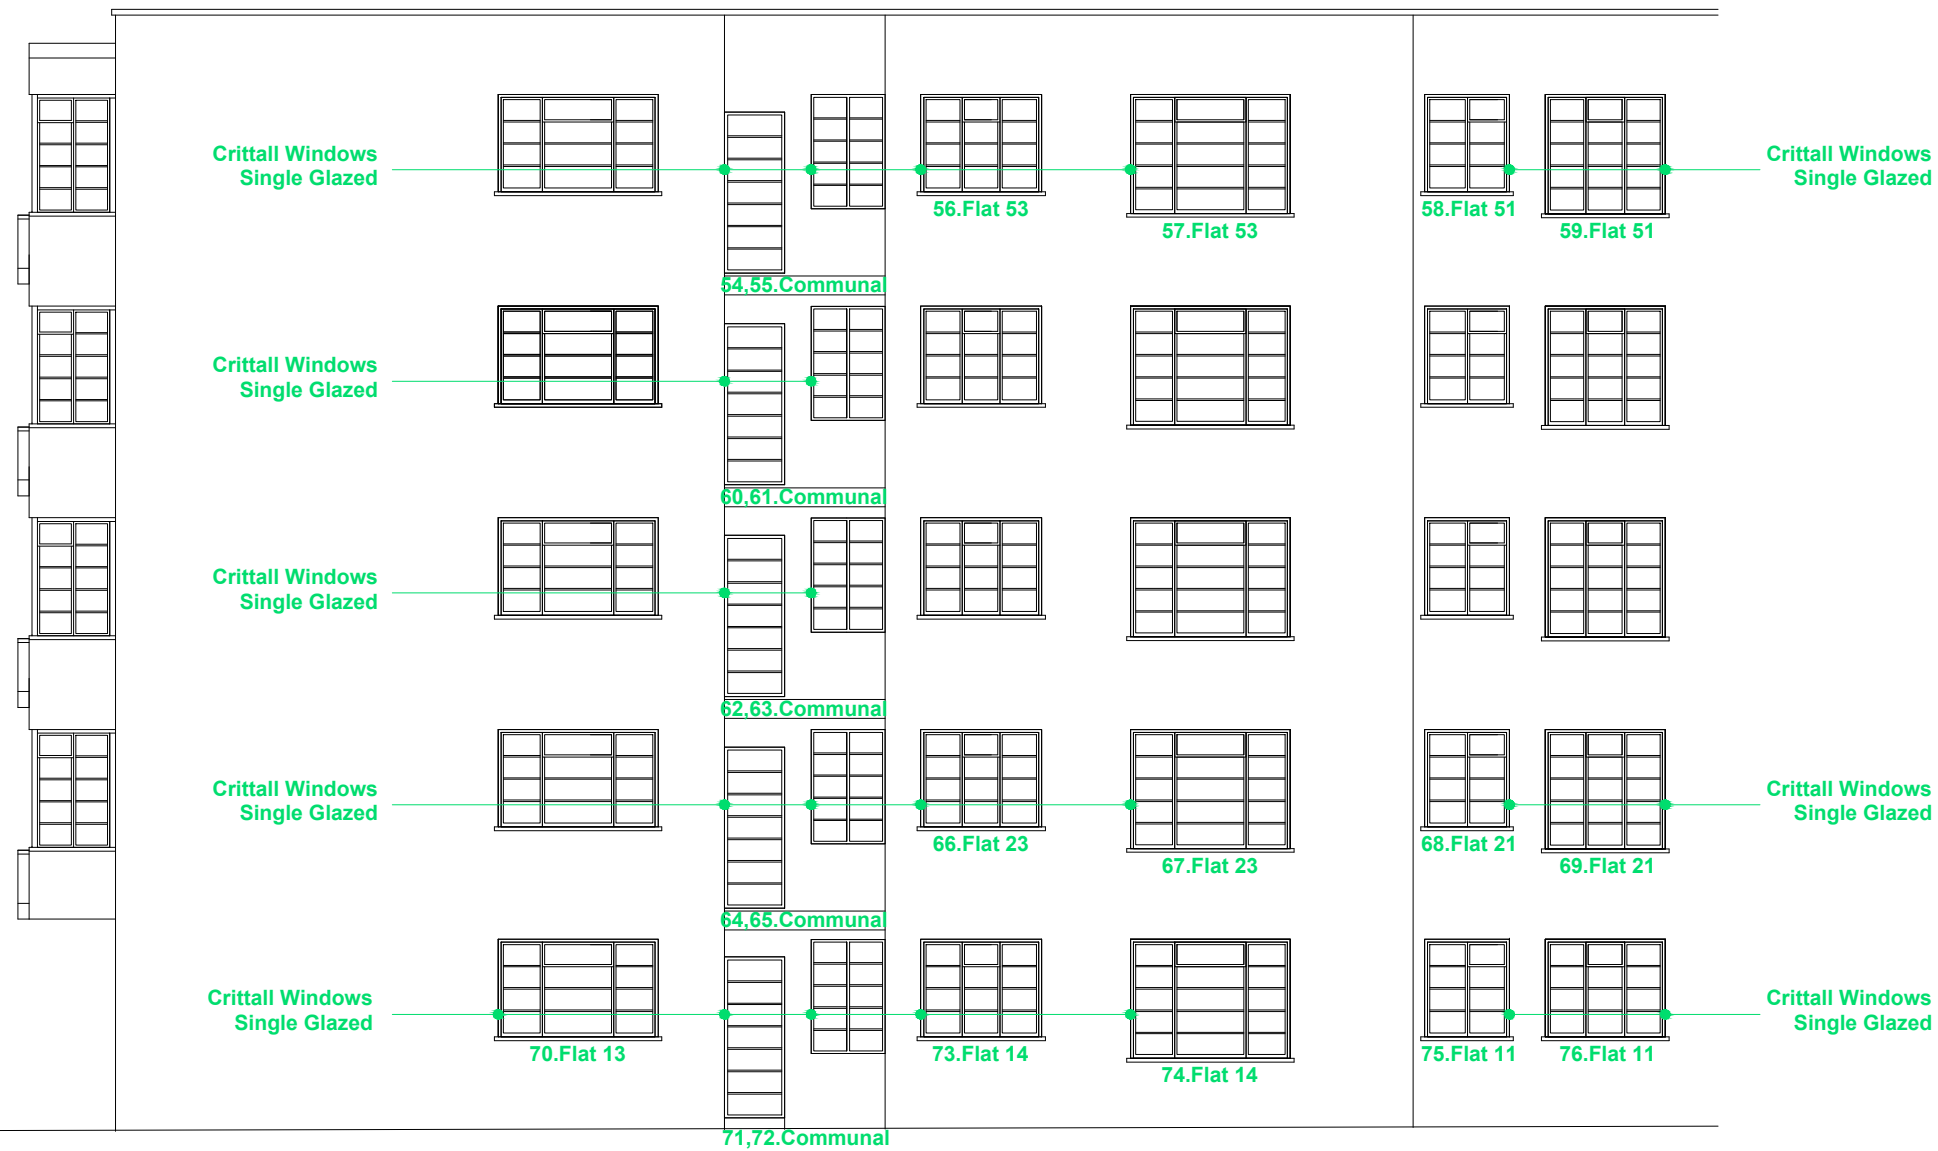

ELEVATION M(part1)




Written dimensions to be taken in preferences to scaled dimensions. The Contractor is responsible for checking all dimensions before work starts.

All work is to be carried out to the requirements, and to the satisfaction of the Local Authority. These drawings are for planning purposes only

Any discrepancies to be brought to the attention of 4D Planning Consultants immediately.

Location Plan

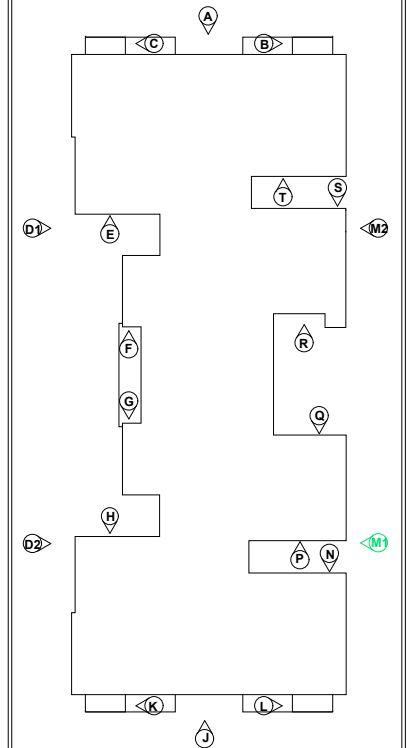

Rev	Date	Description	by	chk

4D PLANNING™
Chartered Town Planners & Architectural Technicians

Architecture | Town Planning

T: 0203 1500 183 www.GetMePlanning.com

www.GetMePlanning.com

Client
Mr Chris Gamble

Project
Kingswood Court NW6 4SU

Title
**EXISTING DRAWINGS
ELEVATIONS**

Date: 15/04/2021	Rev:
Scale: 1:100 @ A3	
Drawing No. 4D264	
E06	



ELEVATION M




Written dimensions to be taken in preferences to scaled dimensions. The Contractor is responsible for checking all dimensions before work starts.

All work is to be carried out to the requirements, and to the satisfaction of the Local Authority. These drawings are for planning purposes only

Any discrepancies to be brought to the attention of 4D Planning Consultants immediately.

Location Plan

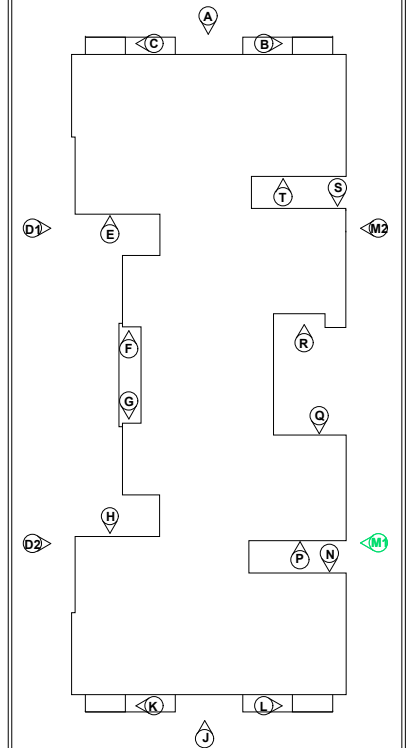

Rev	Date	Description	by	chk

4D PLANNING™
Chartered Town Planners & Architectural Technicians

Architecture | Town Planning

T: 0203 1500 183 www.GetMePlanning.com


www.GetMePlanning.com

Client
Mr Chris Gamble

Project
Kingswood Court NW6 4SU

Title
**PROPOSED DRAWINGS
ELEVATIONS**

Date: 15/04/2021	Rev:
Scale: 1:100 @ A3	
Drawing No. 4D264	
P06	

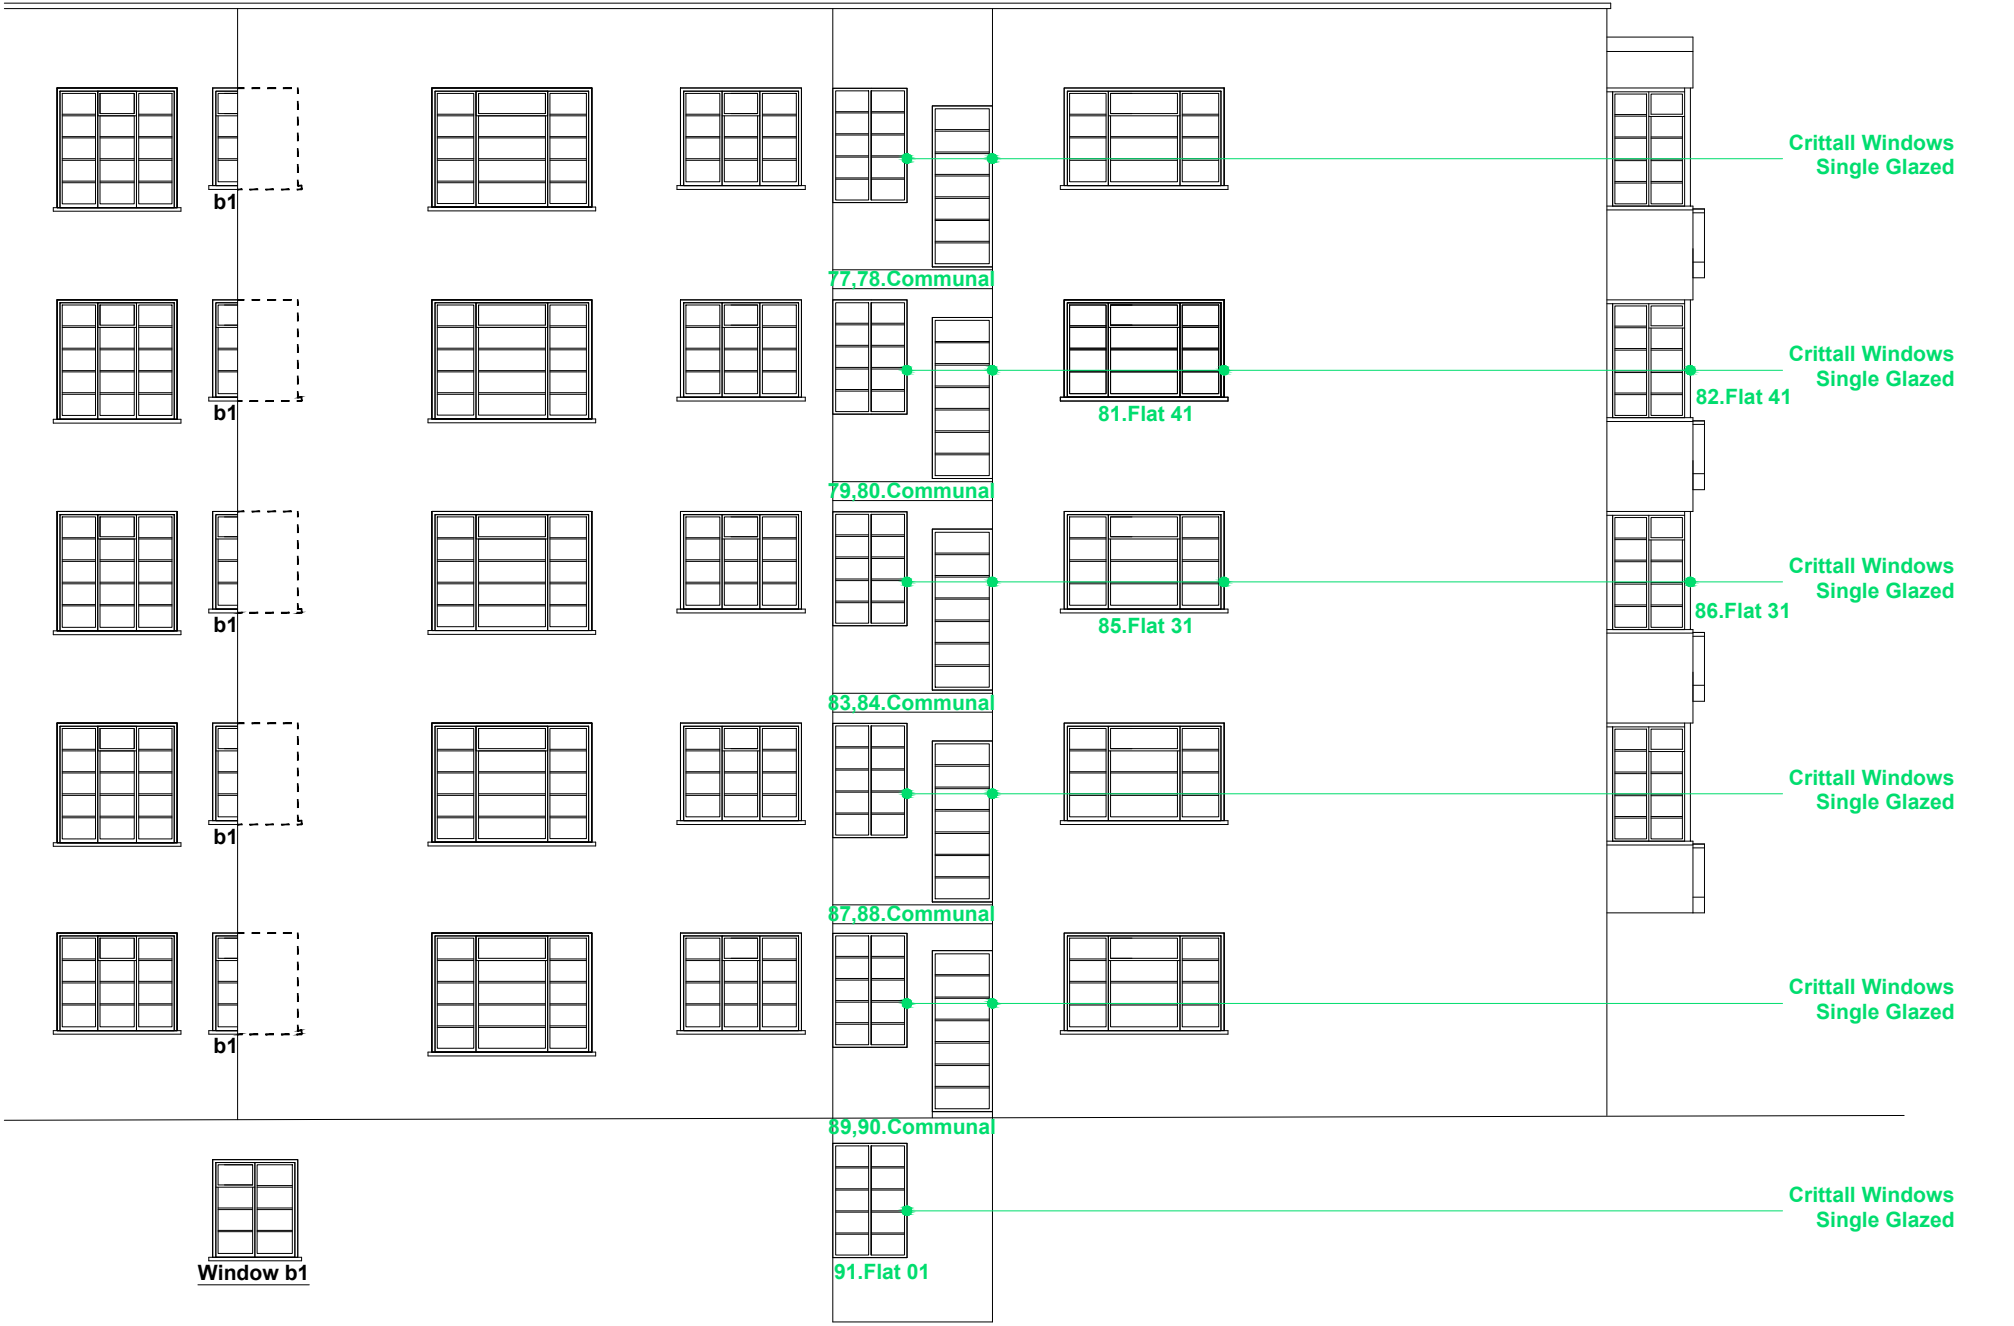


ELEVATION M(part2)

Written dimensions to be taken in preferences to scaled dimensions. The Contractor is responsible for checking all dimensions before work starts.

All work is to be carried out to the requirements, and to the satisfaction of the Local Authority. These drawings are for planning purposes only

Any discrepancies to be brought to the attention of 4D Planning Consultants immediately.

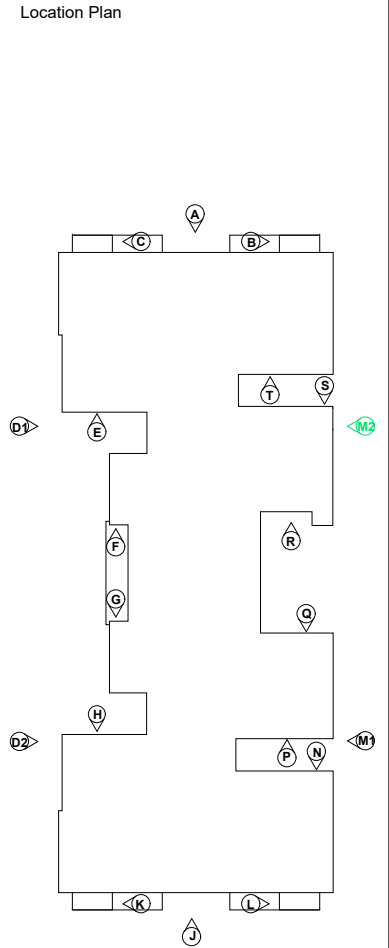

Rev	Date	Description	by	chk

4D PLANNING™
Chartered Town Planners & Architectural Technicians

Architecture | Town Planning

T: 0203 1500 183 www.GetMePlanning.com

www.GetMePlanning.com


Client
Mr Chris Gamble

Project
Kingswood Court NW6 4SU

Title
EXISTING DRAWINGS
ELEVATIONS

Date: 15/04/2021
Scale: 1:100 @ A3
Drawing No. 4D264

Rev:
E07

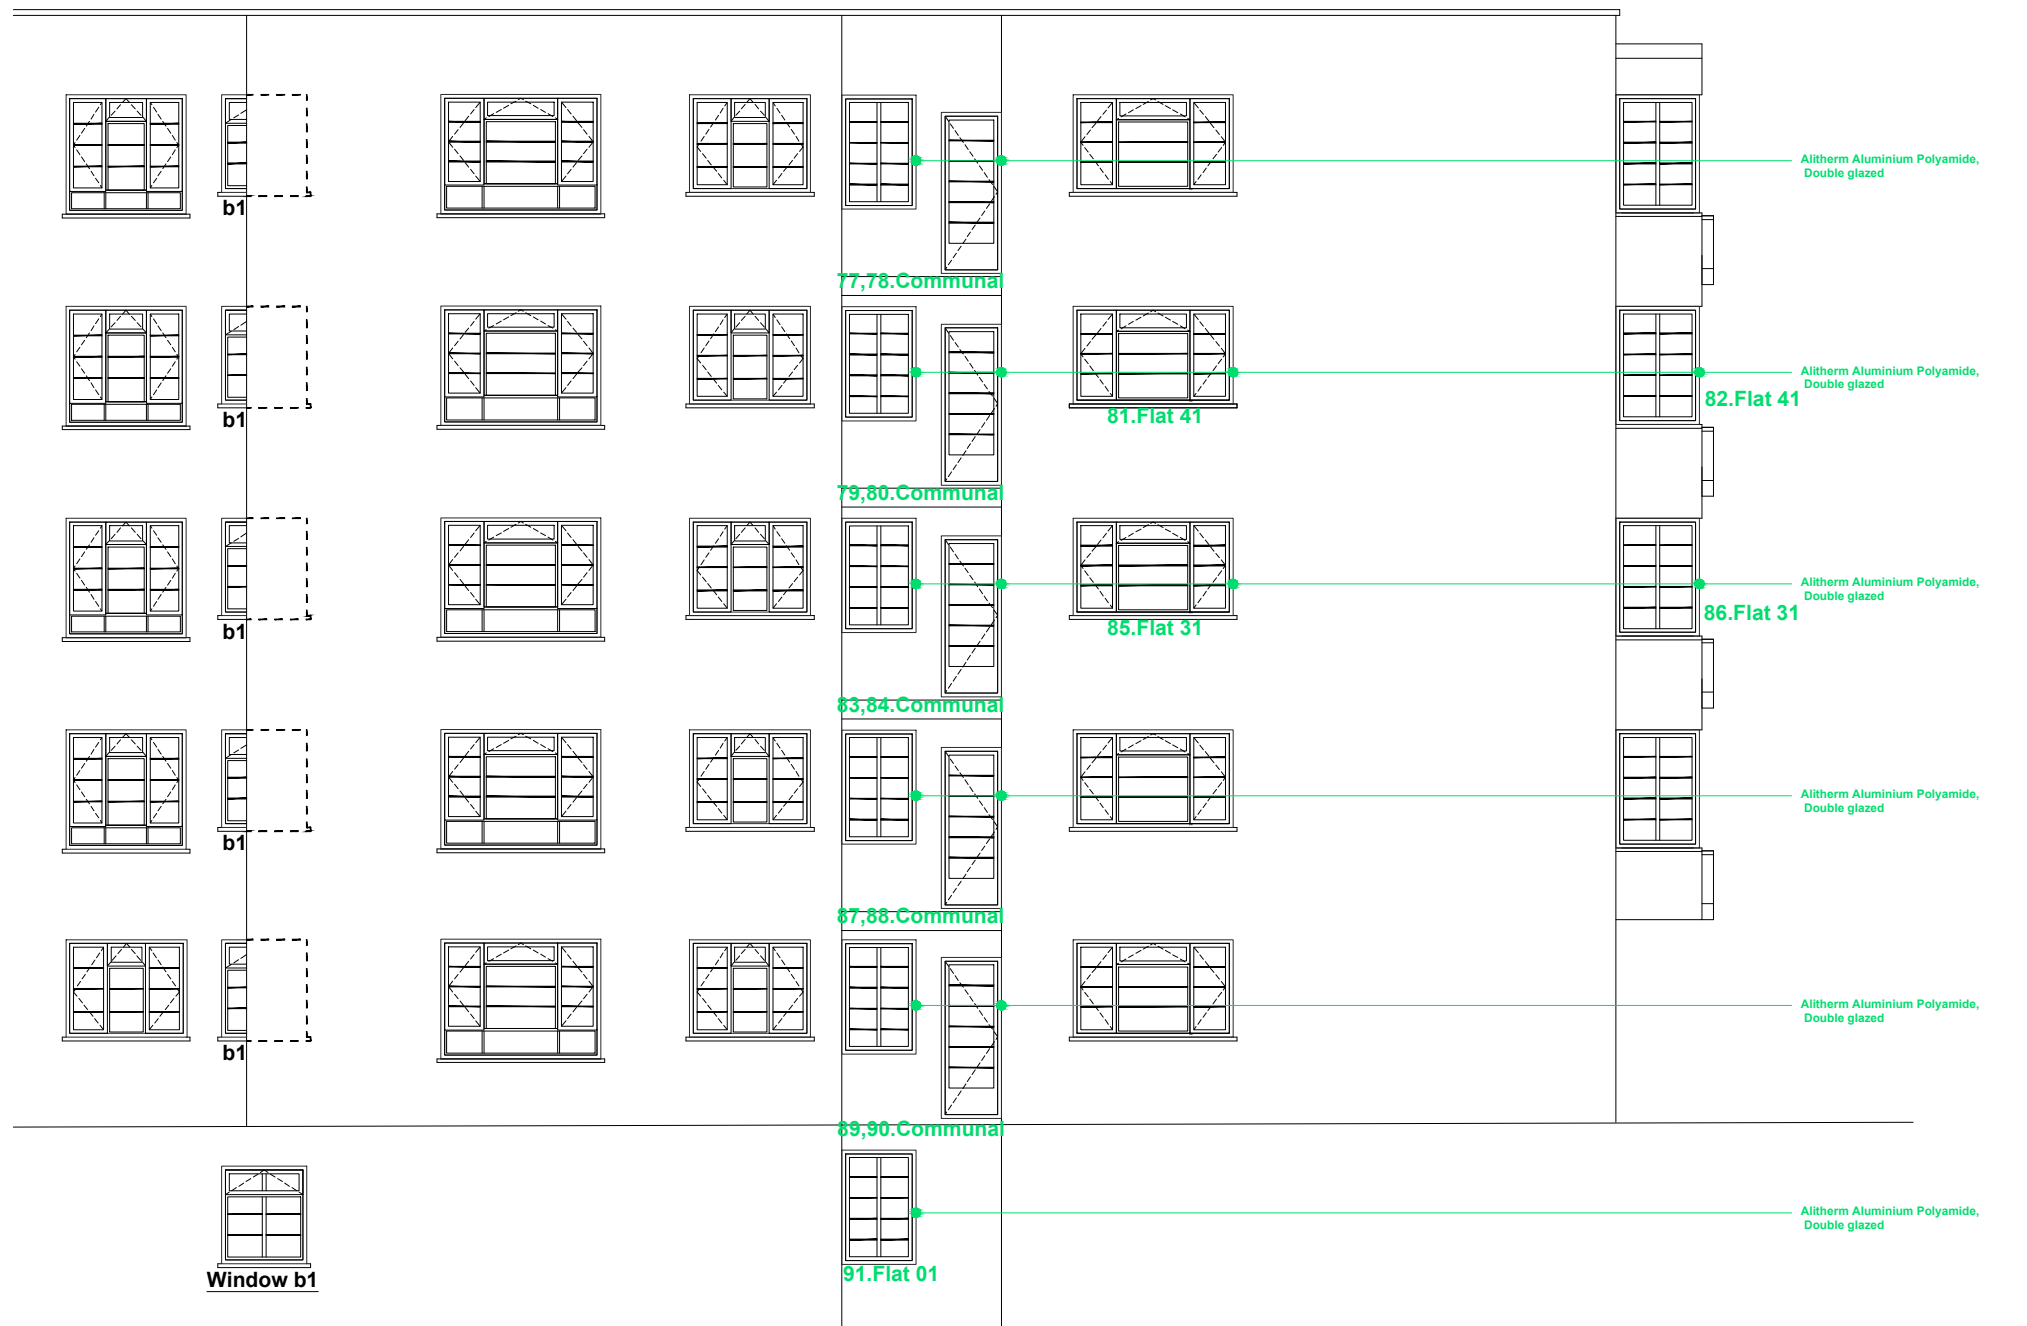

ELEVATION M(part2)




Written dimensions to be taken in preferences to scaled dimensions. The Contractor is responsible for checking all dimensions before work starts.

All work is to be carried out to the requirements, and to the satisfaction of the Local Authority. These drawings are for planning purposes only

Any discrepancies to be brought to the attention of 4D Planning Consultants immediately.

Location Plan

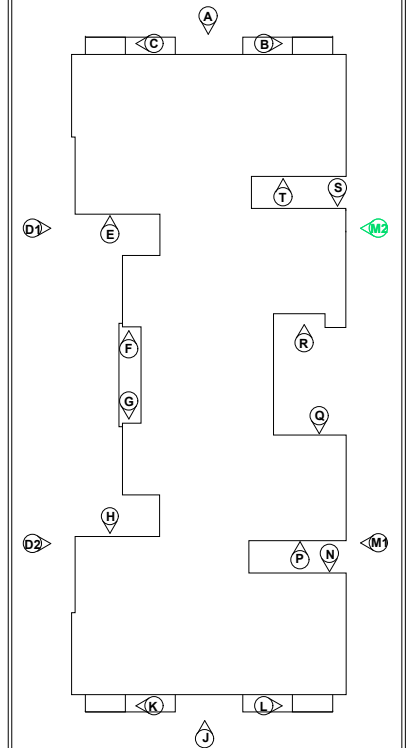

Rev	Date	Description	by	chk

4D PLANNING™
Chartered Town Planners & Architectural Technicians

Architecture | Town Planning

T: 0203 1500 183 www.GetMePlanning.com

www.GetMePlanning.com

Client
Mr Chris Gamble

Project
Kingswood Court NW6 4SU

Title
**PROPOSED DRAWINGS
ELEVATIONS**


Date: 15/04/2021	Rev:
Scale: 1:100 @ A3	
Drawing No. 4D264	
P07	



Written dimensions to be taken in preferences to scaled dimensions. The Contractor is responsible for checking all dimensions before work starts.

All work is to be carried out to the requirements, and to the satisfaction of the Local Authority. These drawings are for planning purposes only

Any discrepancies to be brought to the attention of 4D Planning Consultants immediately.

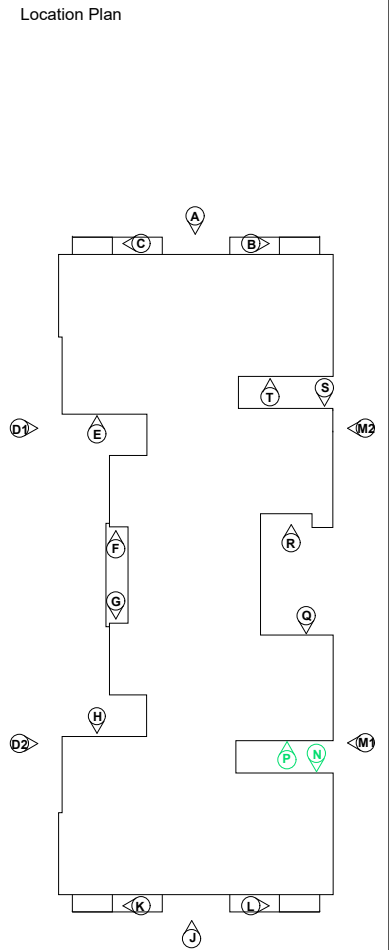

Rev	Date	Description	by	chk

4D PLANNING™
Chartered Town Planners & Architectural Technicians

Architecture | Town Planning

T: 0203 1500 183 www.GetMePlanning.com

www.GetMePlanning.com

Client
Mr Chris Gamble


Project
Kingswood Court NW6 4SU

Title
EXISTING DRAWINGS
ELEVATIONS

Date: 15/04/2021
Scale: 1:100 @ A3
Drawing No. 4D264

Rev:


E08

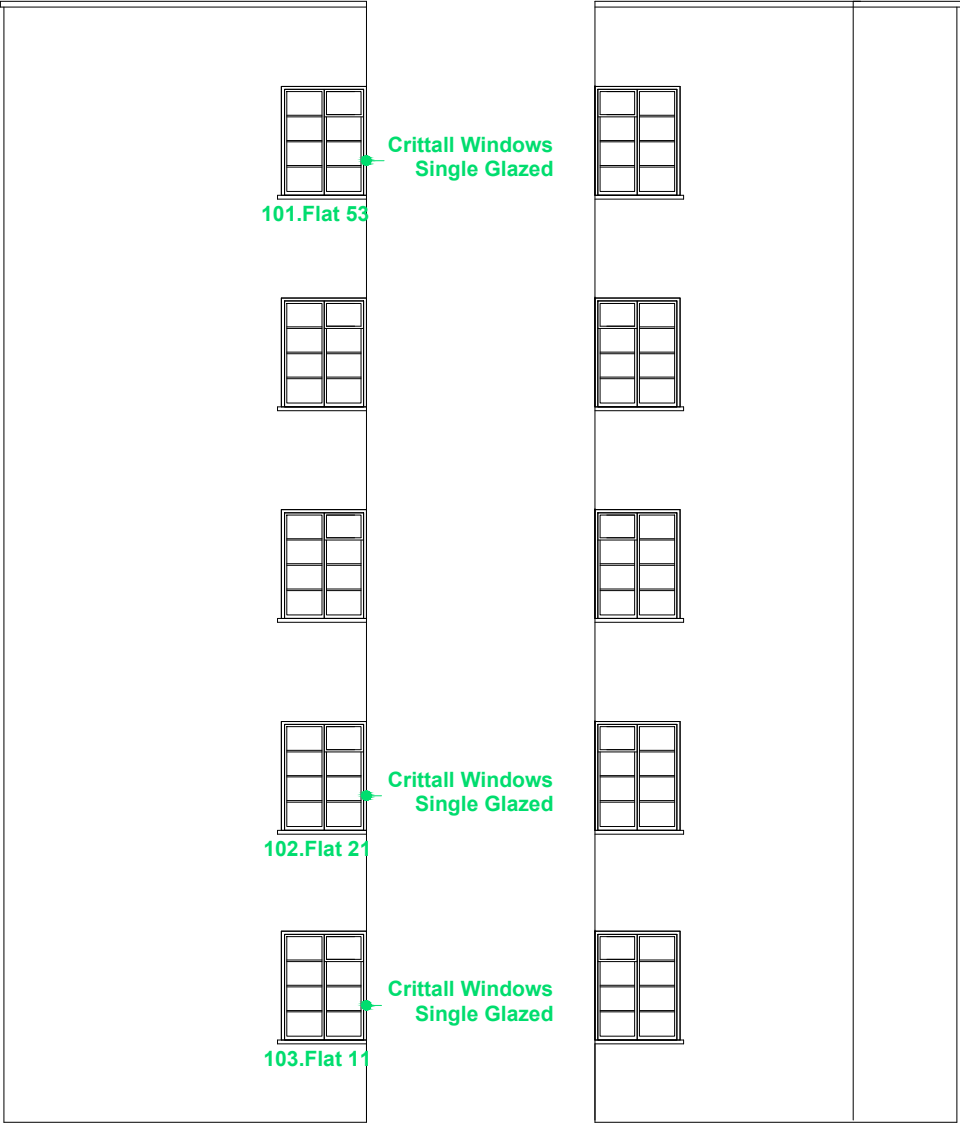

Written dimensions to be taken in preferences to scaled dimensions. The Contractor is responsible for checking all dimensions before work starts.

All work is to be carried out to the requirements, and to the satisfaction of the Local Authority. These drawings are for planning purposes only

Any discrepancies to be brought to the attention of 4D Planning Consultants immediately.

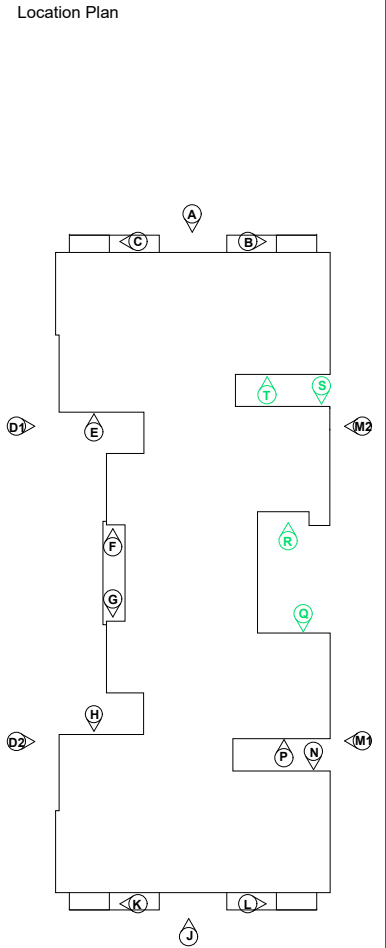

Rev	Date	Description	by	chk

4D PLANNING™
Chartered Town Planners & Architectural Technicians

Architecture | Town Planning

T: 0203 1500 183 www.GetMePlanning.com

www.GetMePlanning.com


Client
Mr Chris Gamble

Project
Kingswood Court NW6 4SU

Title
**EXISTING DRAWINGS
ELEVATIONS**


Date: 15/04/2021
Scale: 1:100 @ A3
Drawing No. 4D264

Rev:
E09

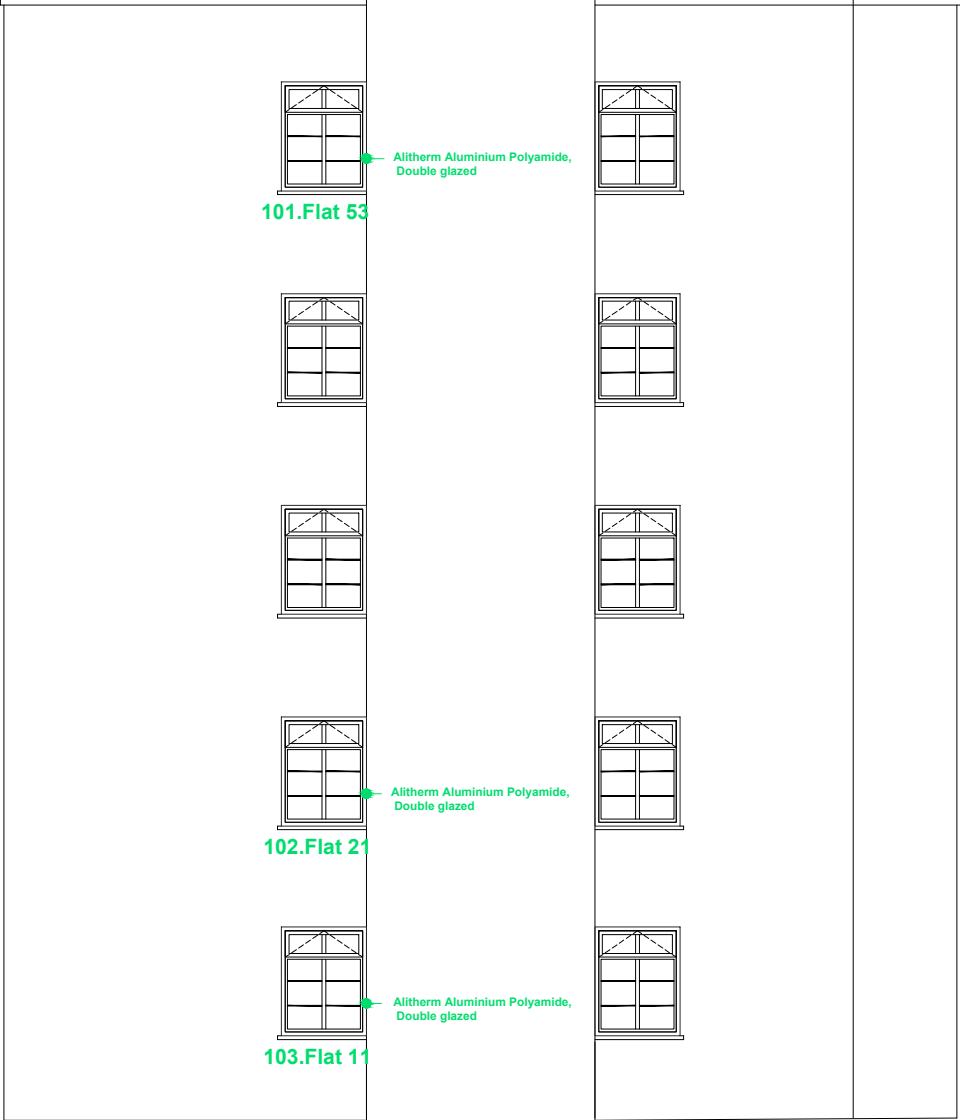


ELEVATION Q

ELEVATION R

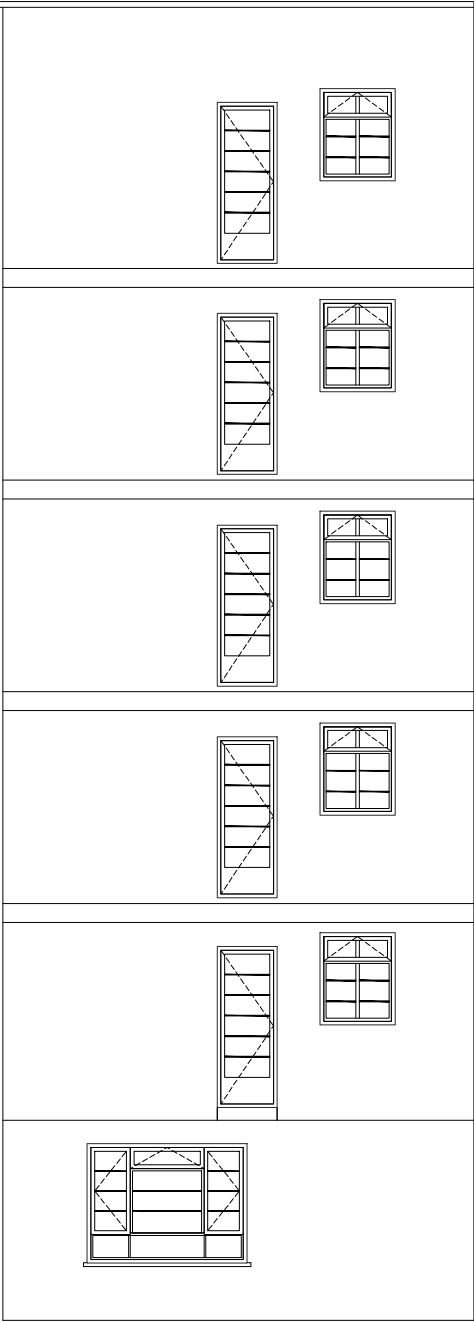

ELEVATION S

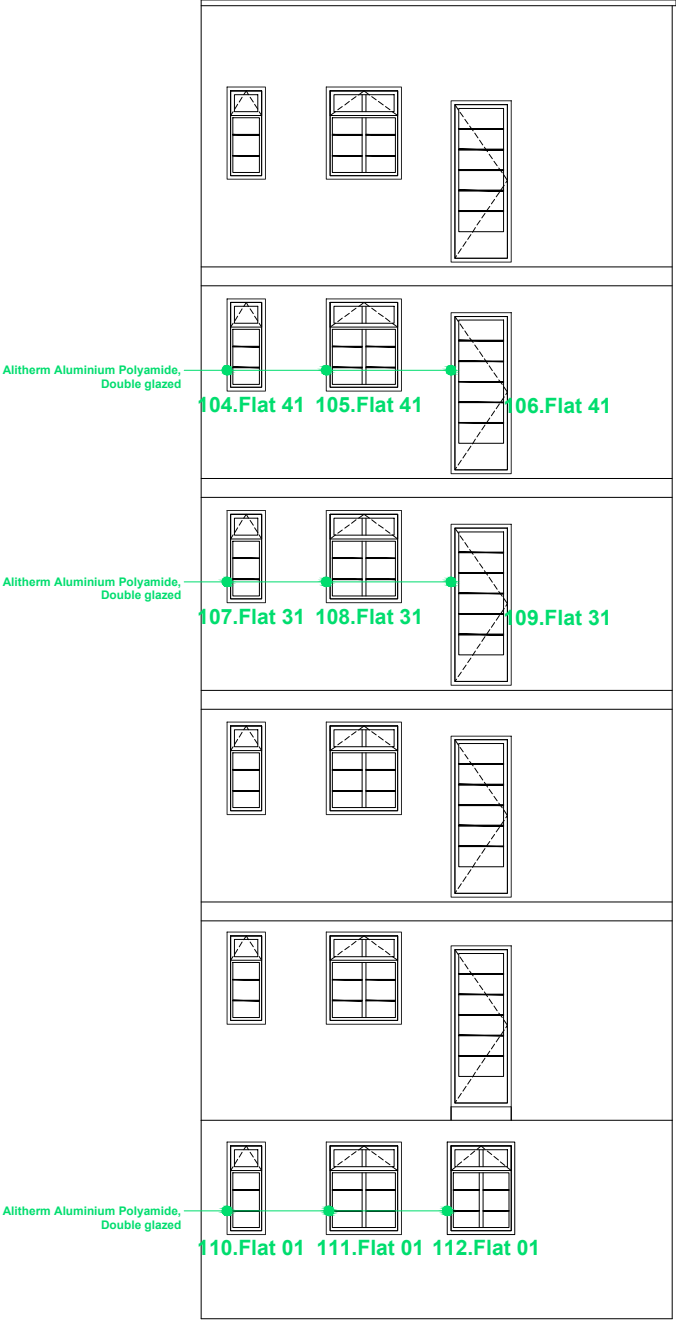


ELEVATION T



Written dimensions to be taken in preferences to scaled dimensions. The Contractor is responsible for checking all dimensions before work starts.

All work is to be carried out to the requirements, and to the satisfaction of the Local Authority. These drawings are for planning purposes only

Any discrepancies to be brought to the attention of 4D Planning Consultants immediately.

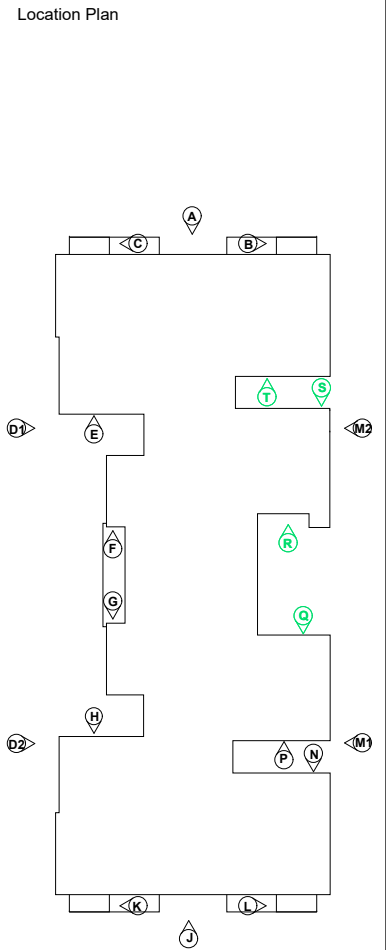

Rev	Date	Description	by	chk

4D PLANNING™
Chartered Town Planners & Architectural Technicians

Architecture | Town Planning

T: 0203 1500 183 www.GetMePlanning.com

www.GetMePlanning.com

Client
Mr Chris Gamble

Project
Kingswood Court NW6 4SU

Title
**PROPOSED DRAWINGS
ELEVATIONS**

Date: 15/04/2021
Scale: 1:100 @ A3
Drawing No. 4D264

Rev:

P09