



DO NOT SCALE (EXCEPT FOR PLANNING PURPOSES)
 USE FIGURED DIMENSIONS ONLY.
 ALL DISCREPANCIES TO BE VERIFIED WITH ARCHITECT PRIOR
 TO ORDERING OR CONSTRUCTION/EXECUTION.

SETTING OUT
 CONFIRM ALL SETTING OUT WITH ARCHITECT PRIOR TO
 CONSTRUCTION.


- KEY
 1. ONE
 2. TWO
 3. THREE

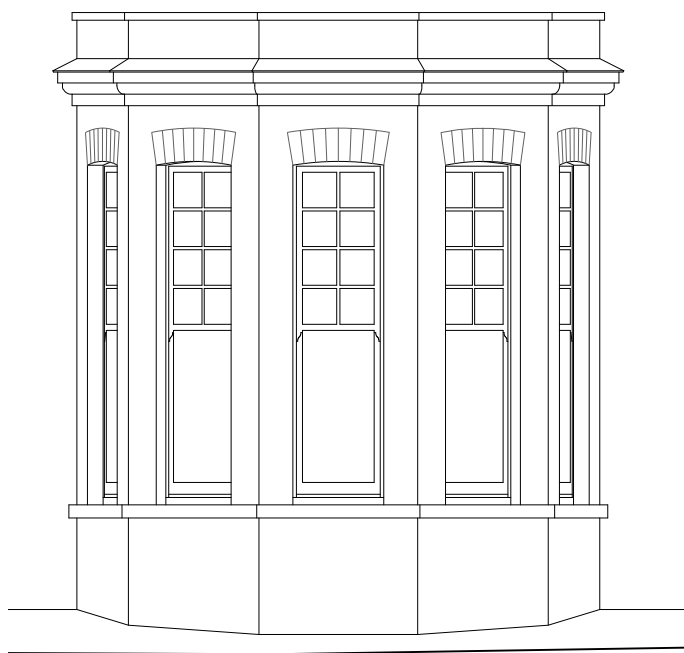


PROPOSED
 WINDOWS W-G-2,3,4,5,6
 ELEVATION
 1:50

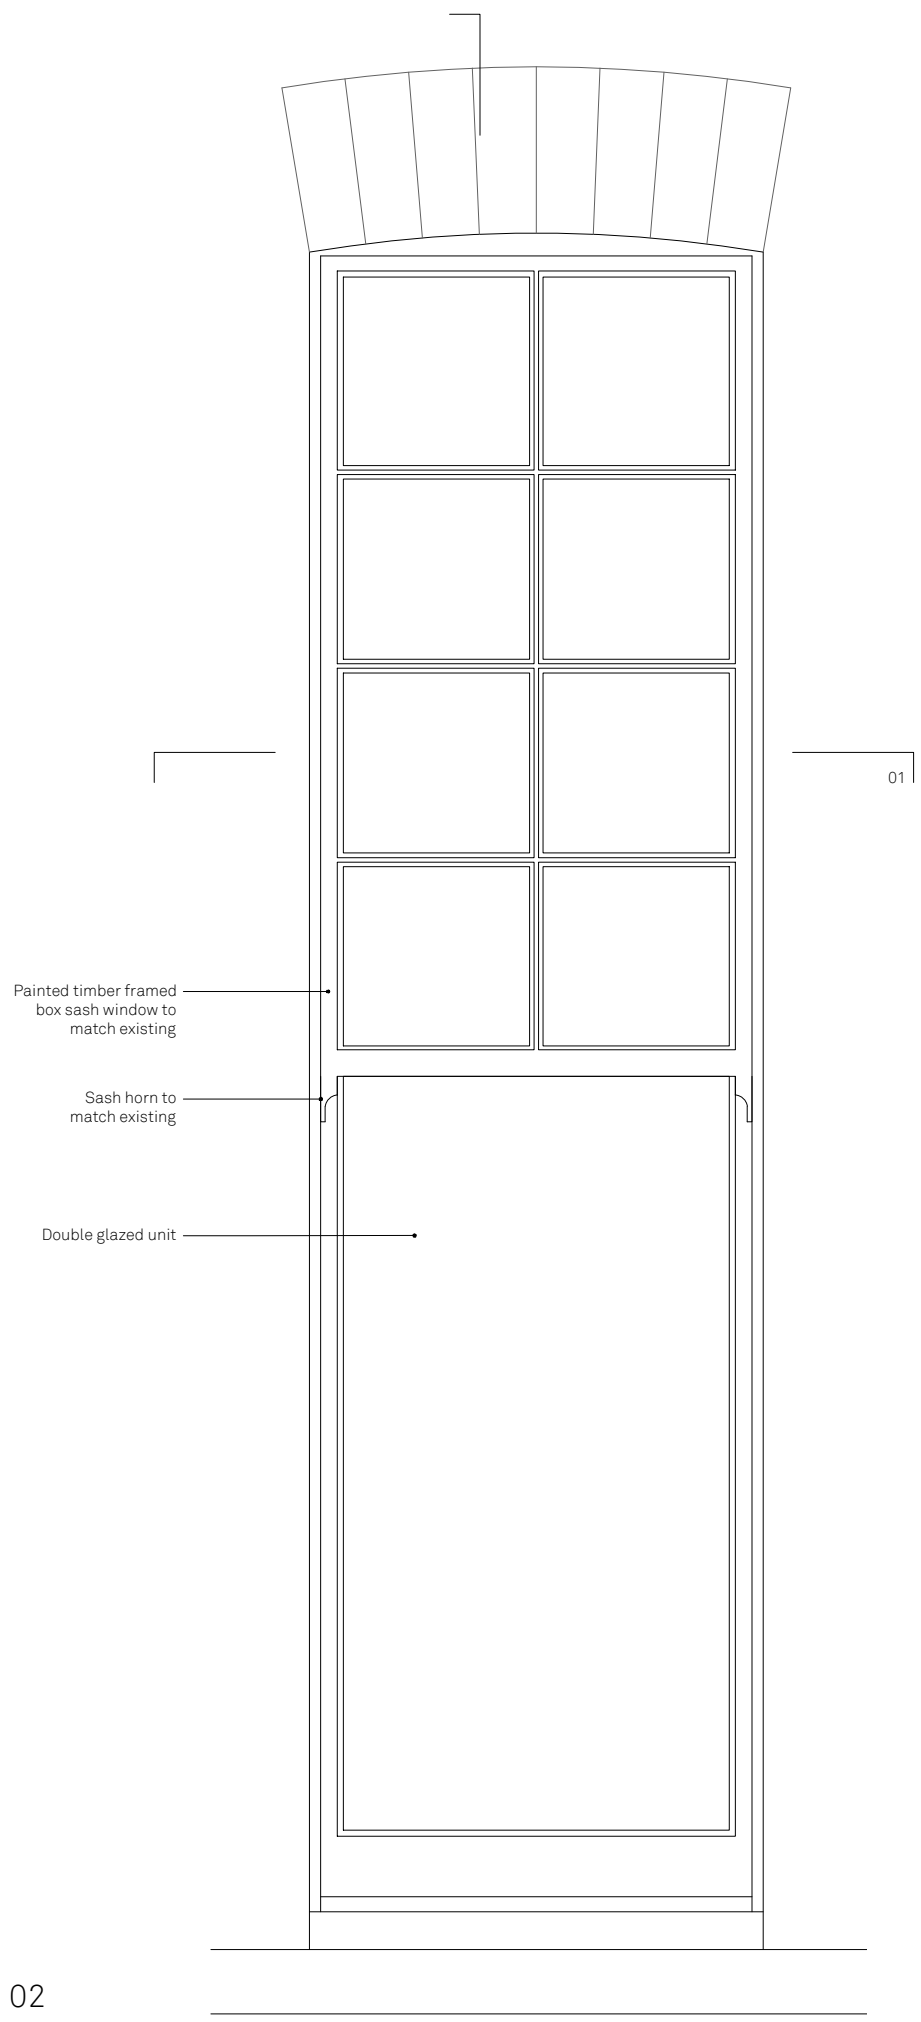


02
 PROPOSED
 ELEVATION
 1:10

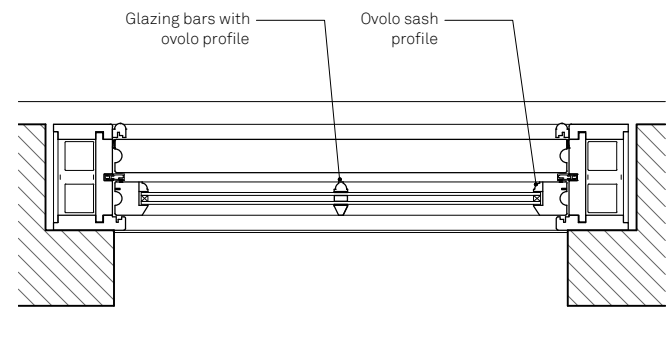

01
 PROPOSED
 PLAN
 1:10

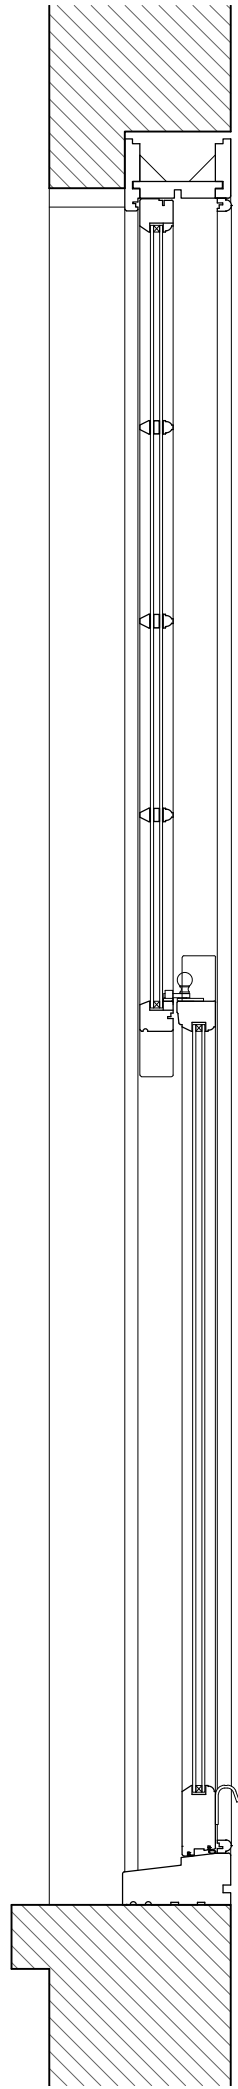

03
 PROPOSED
 SECTION
 1:10

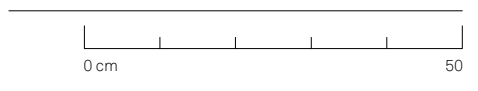

PROJECT	NO
58 ABERDARE GARDENS 20074	
DRAWING	NO
PROPOSED WINDOW	DT602
W-G-2	
STATUS	REVISION
PLANNING	-
DATE	24/05/2022
SCALES/PAPER SIZE	1:50,10/A3
DRAWN/CHECKED	MWM

Architecture
 For London
 82—84
 Clerkenwell Rd
 London
 EC1M 5RF
 020 3637 4236
 architecture
 forlondon.com