




**01** Location Plan  
Scale 1:1250@A1

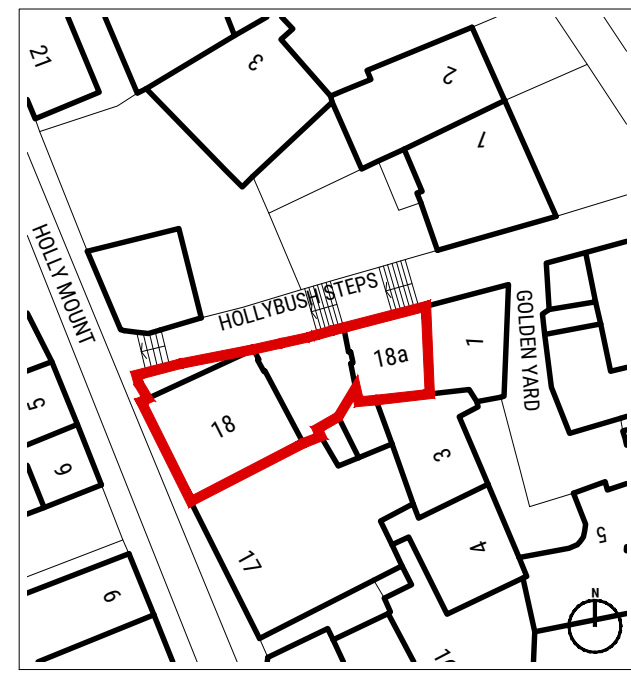


**02** Block Plan  
Scale 1:500@A1

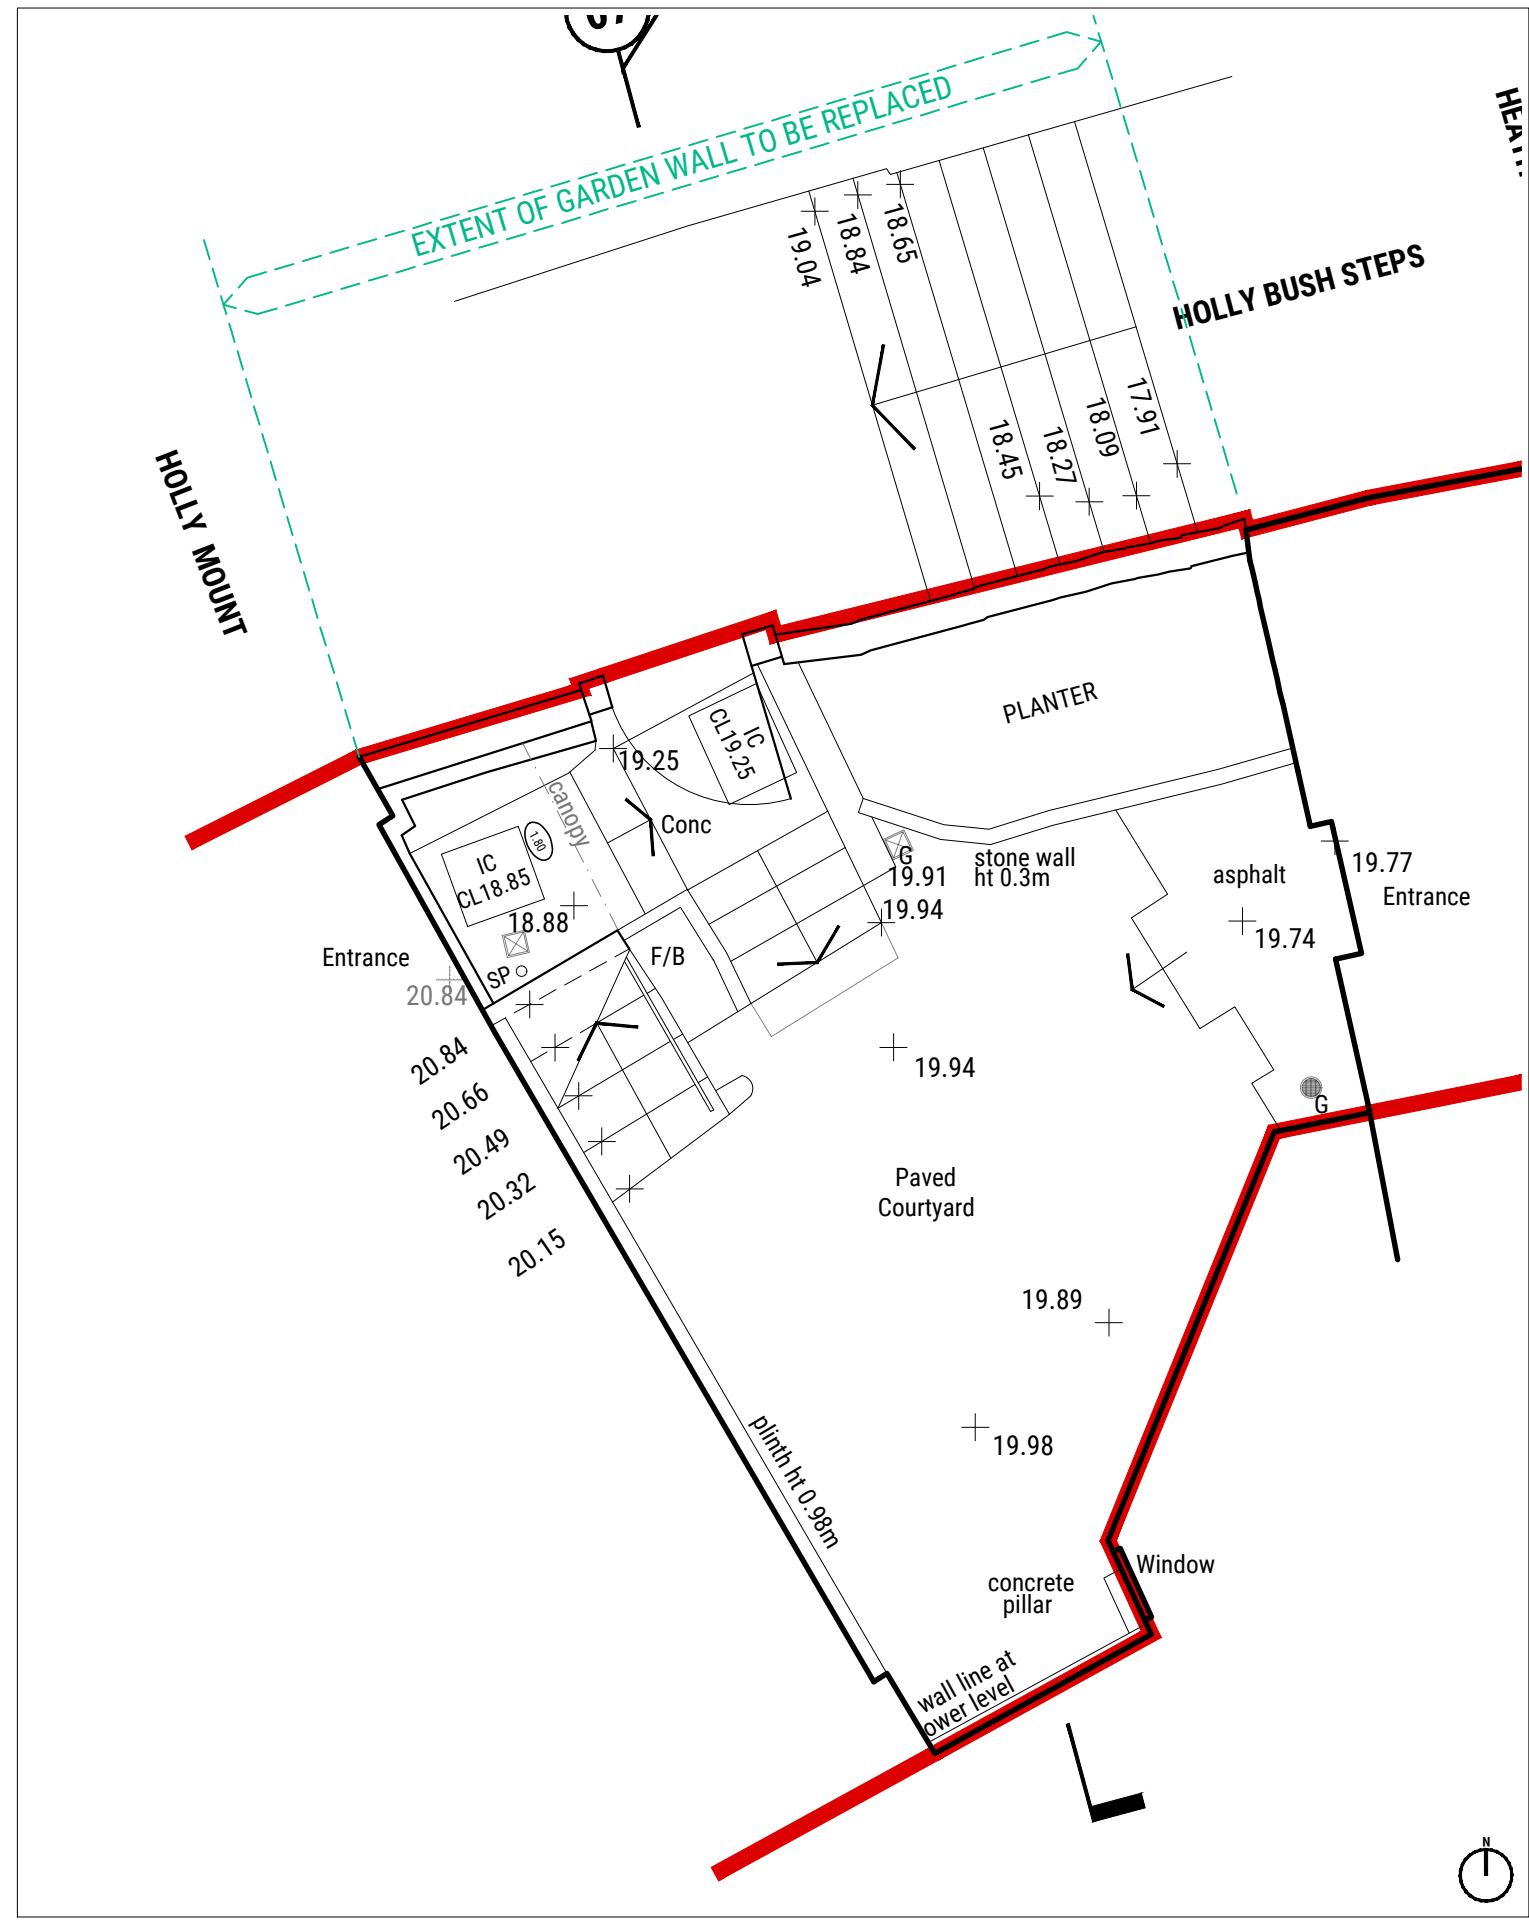


**03** Existing Garden Plan  
Scale 1:50@A1

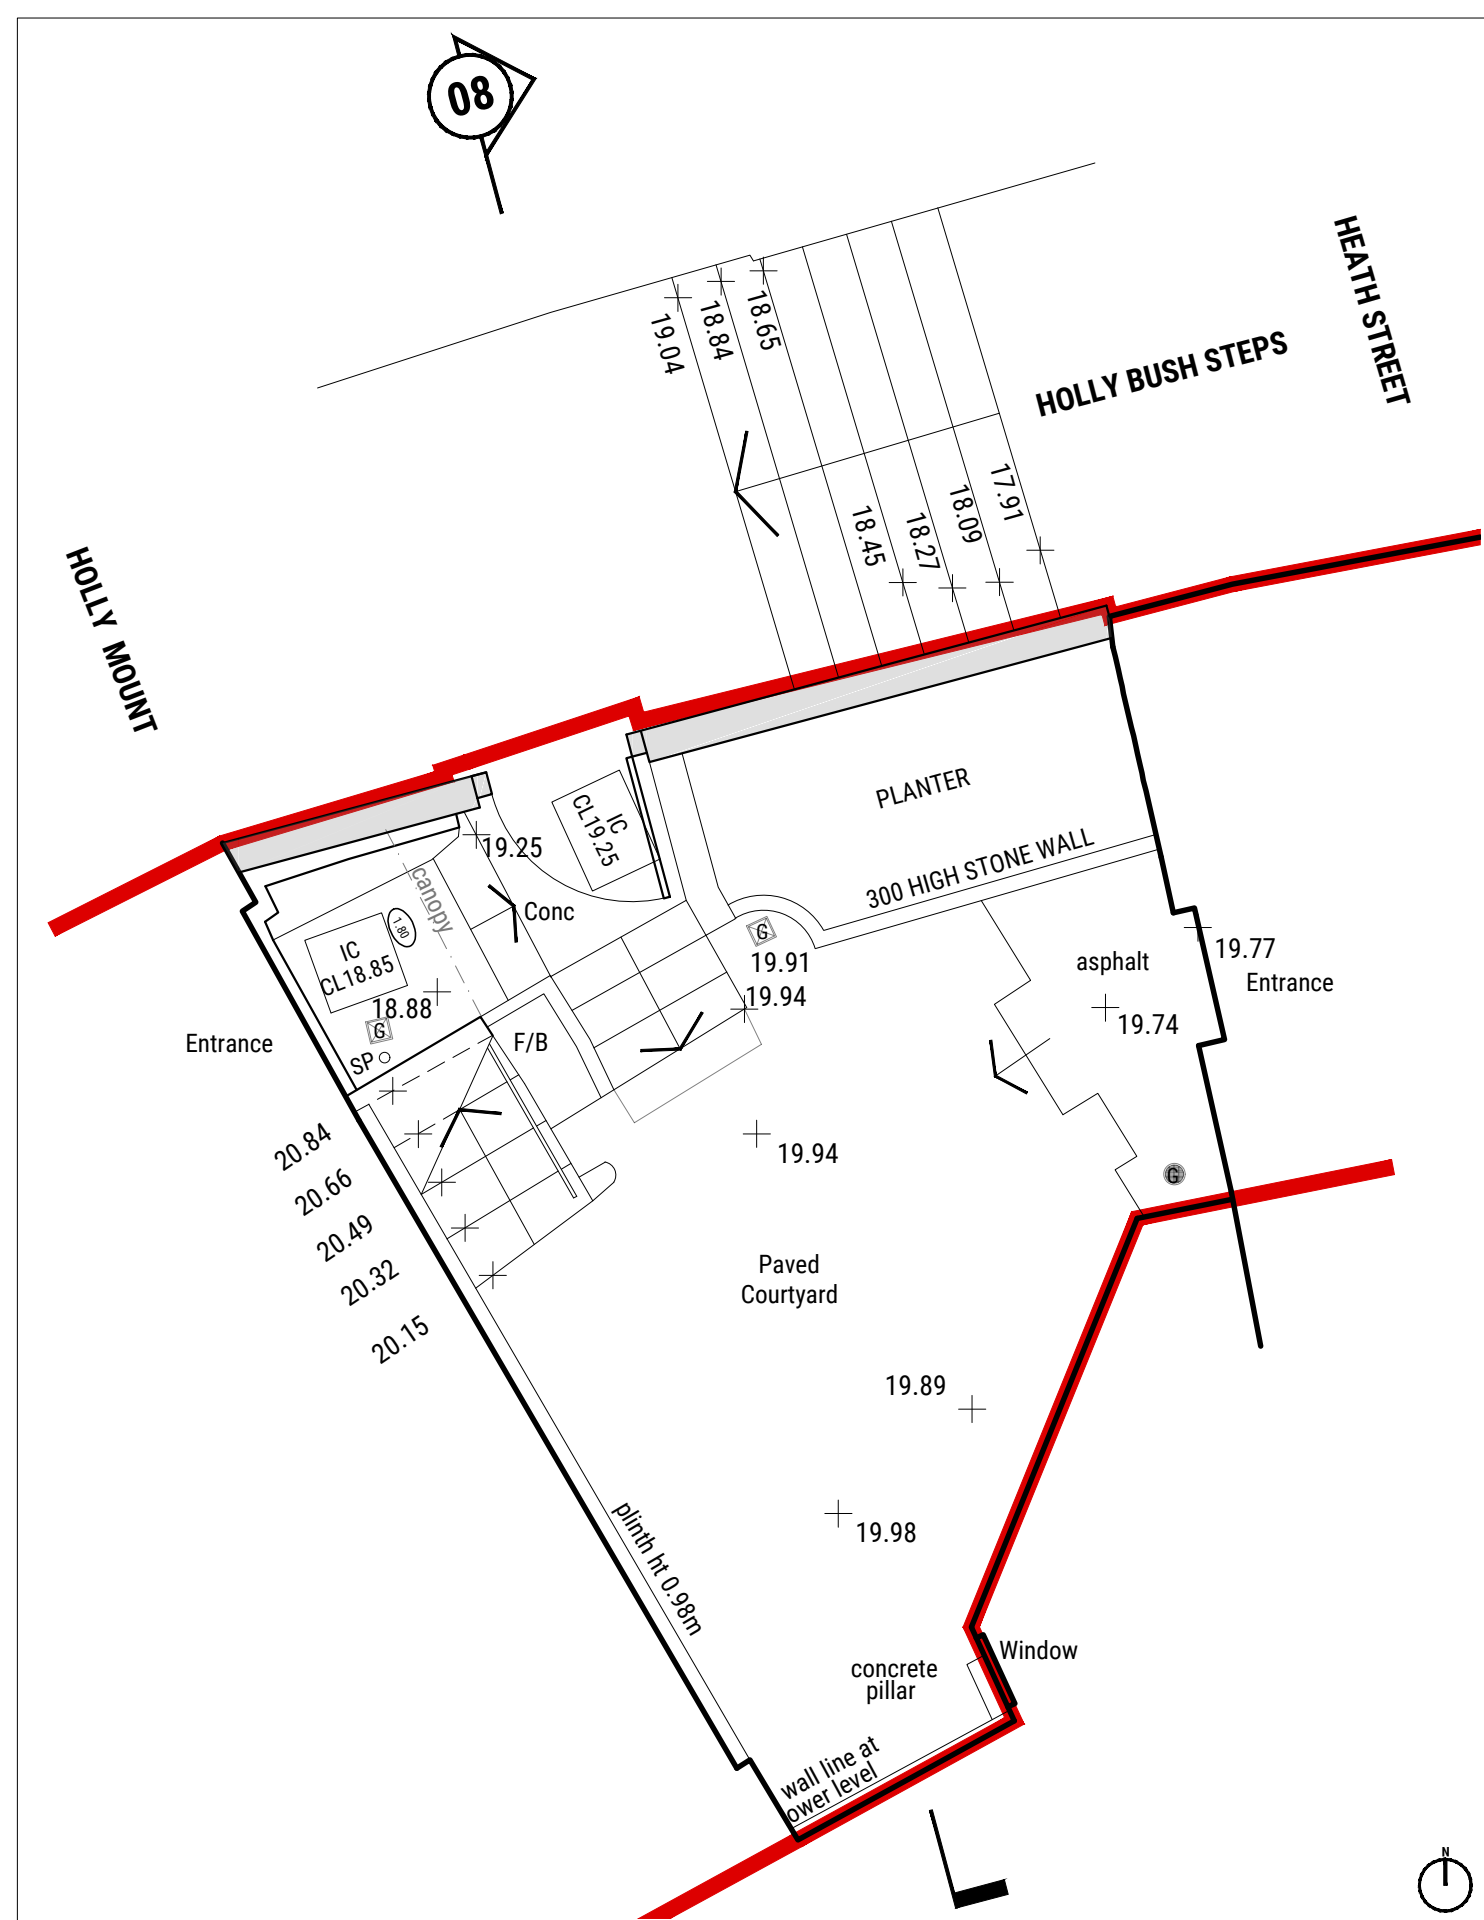


**04** Proposed Garden Plan  
Scale 1:50@A1

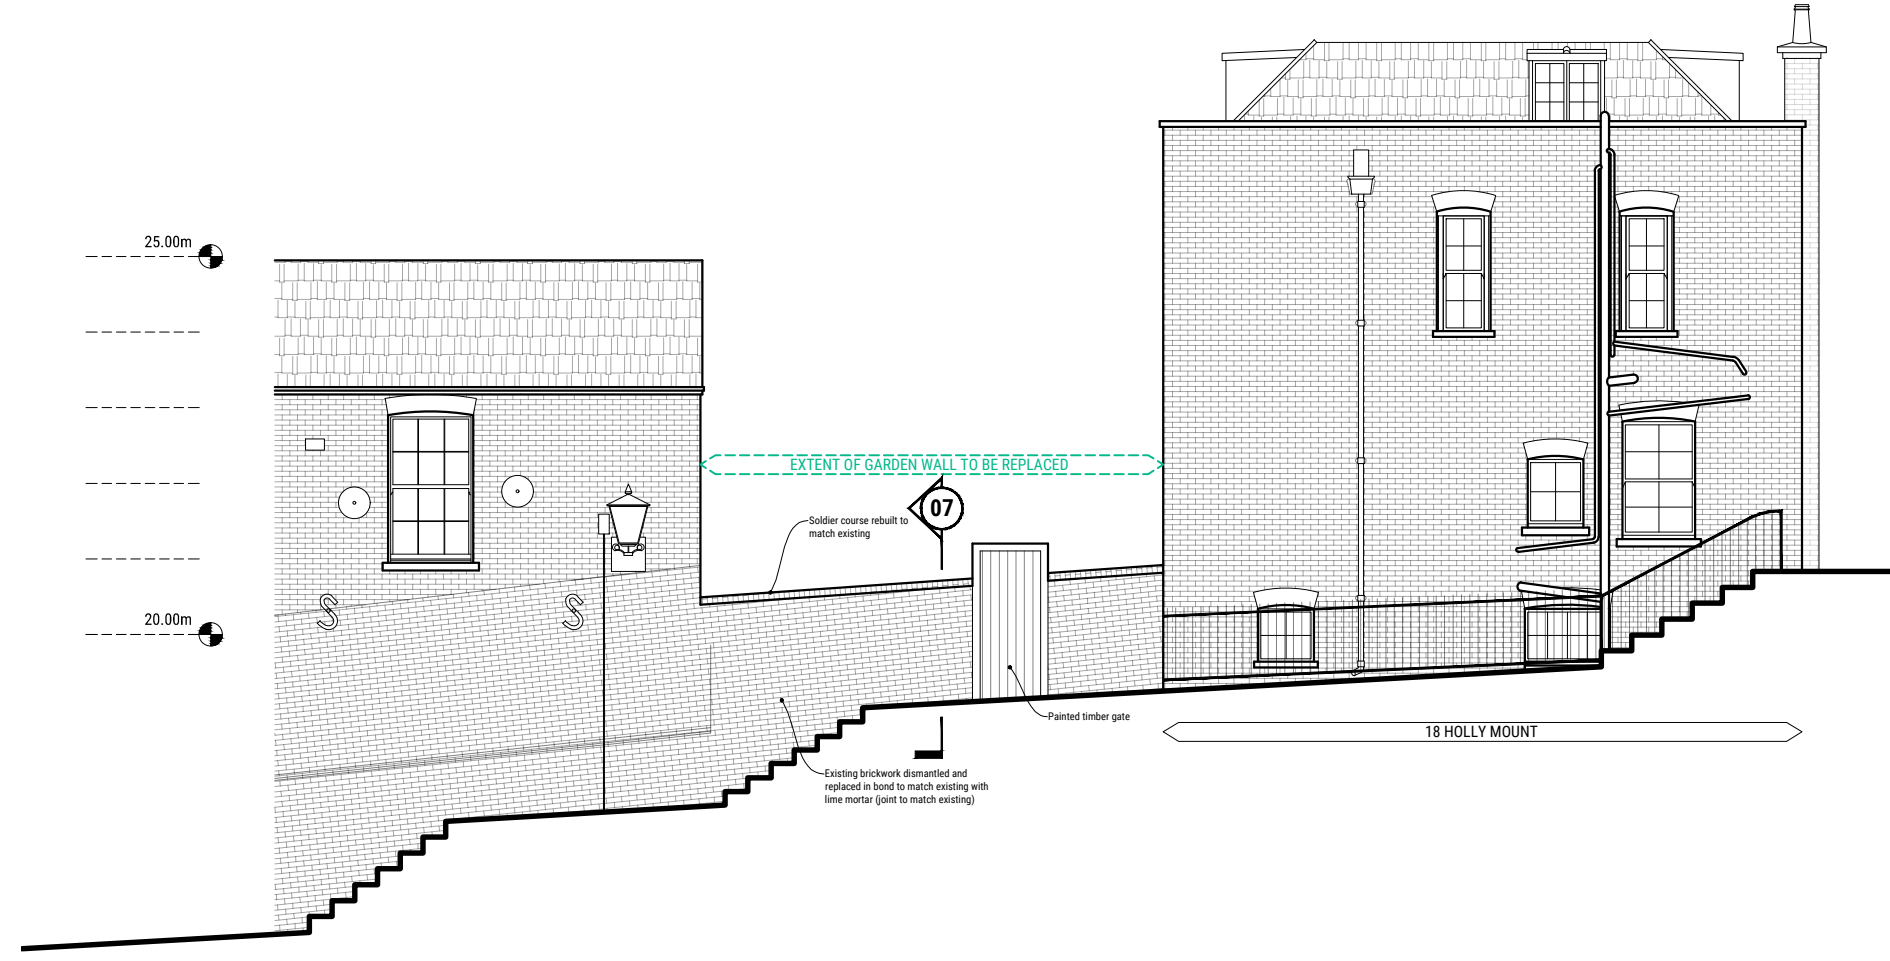


**05** Existing Elevation - Holly Bush Steps  
Scale 1:100@A1

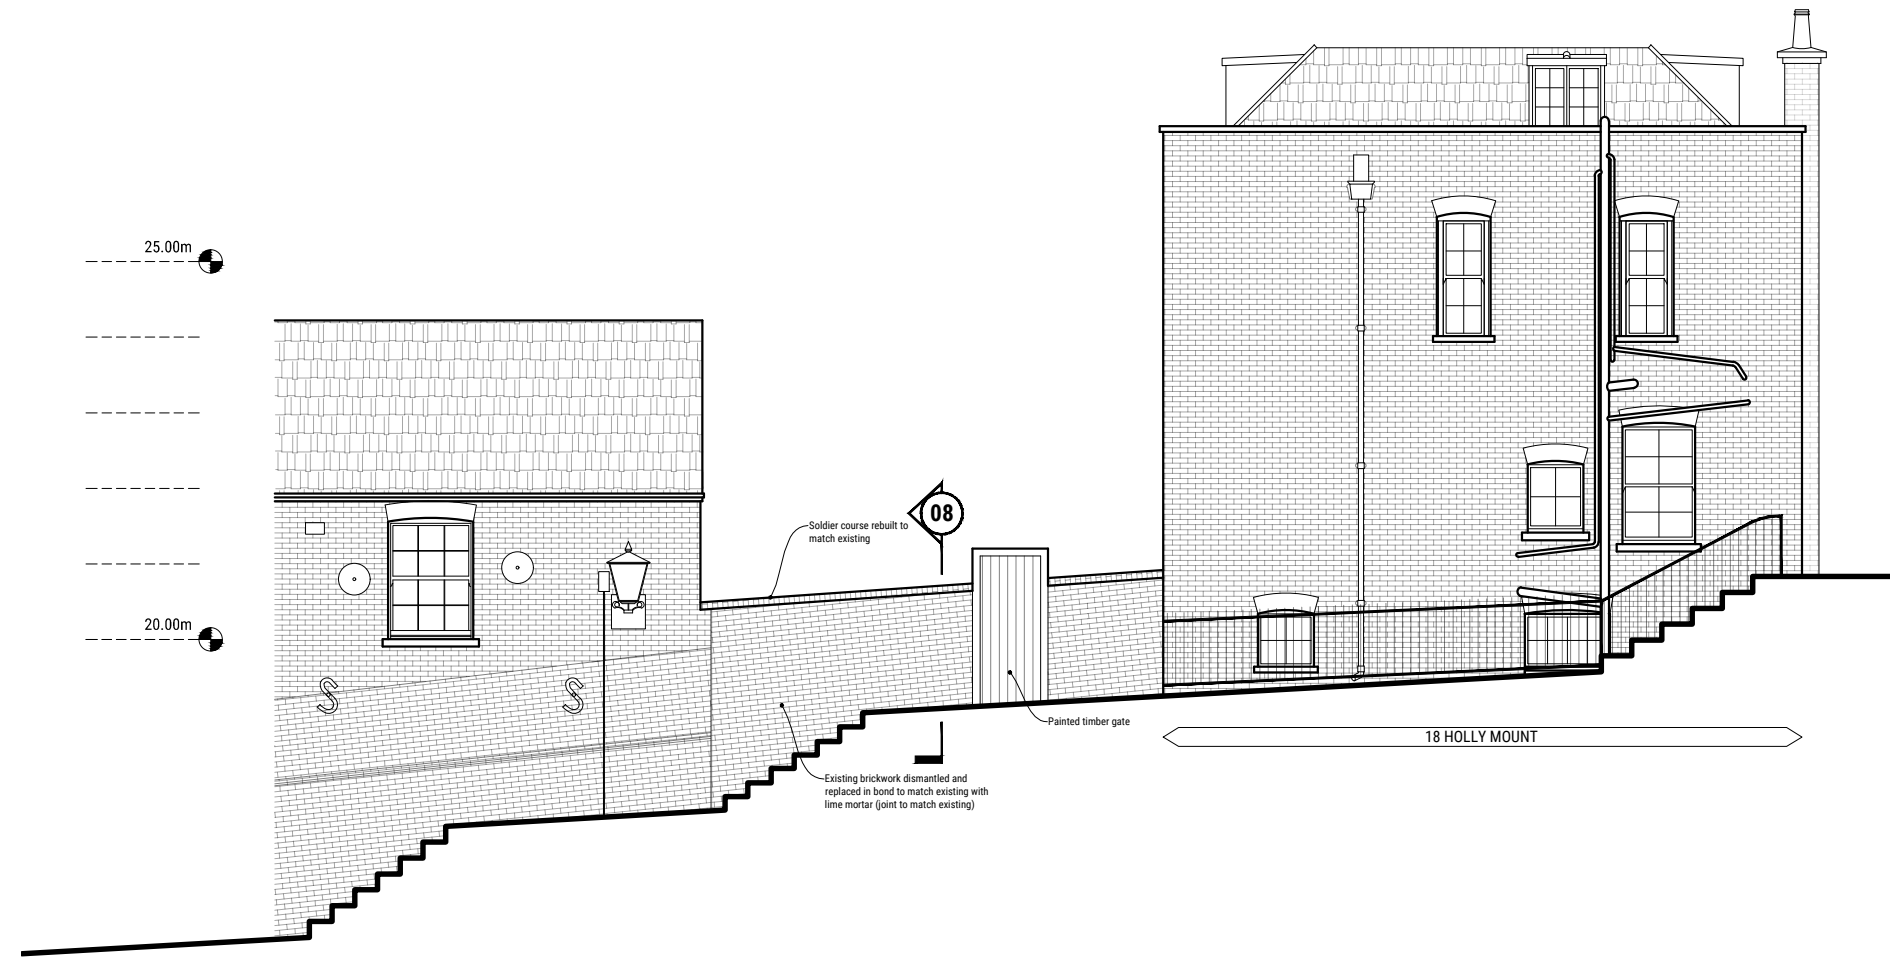


**06** Proposed Elevation - Holly Bush Steps  
Scale 1:100@A1

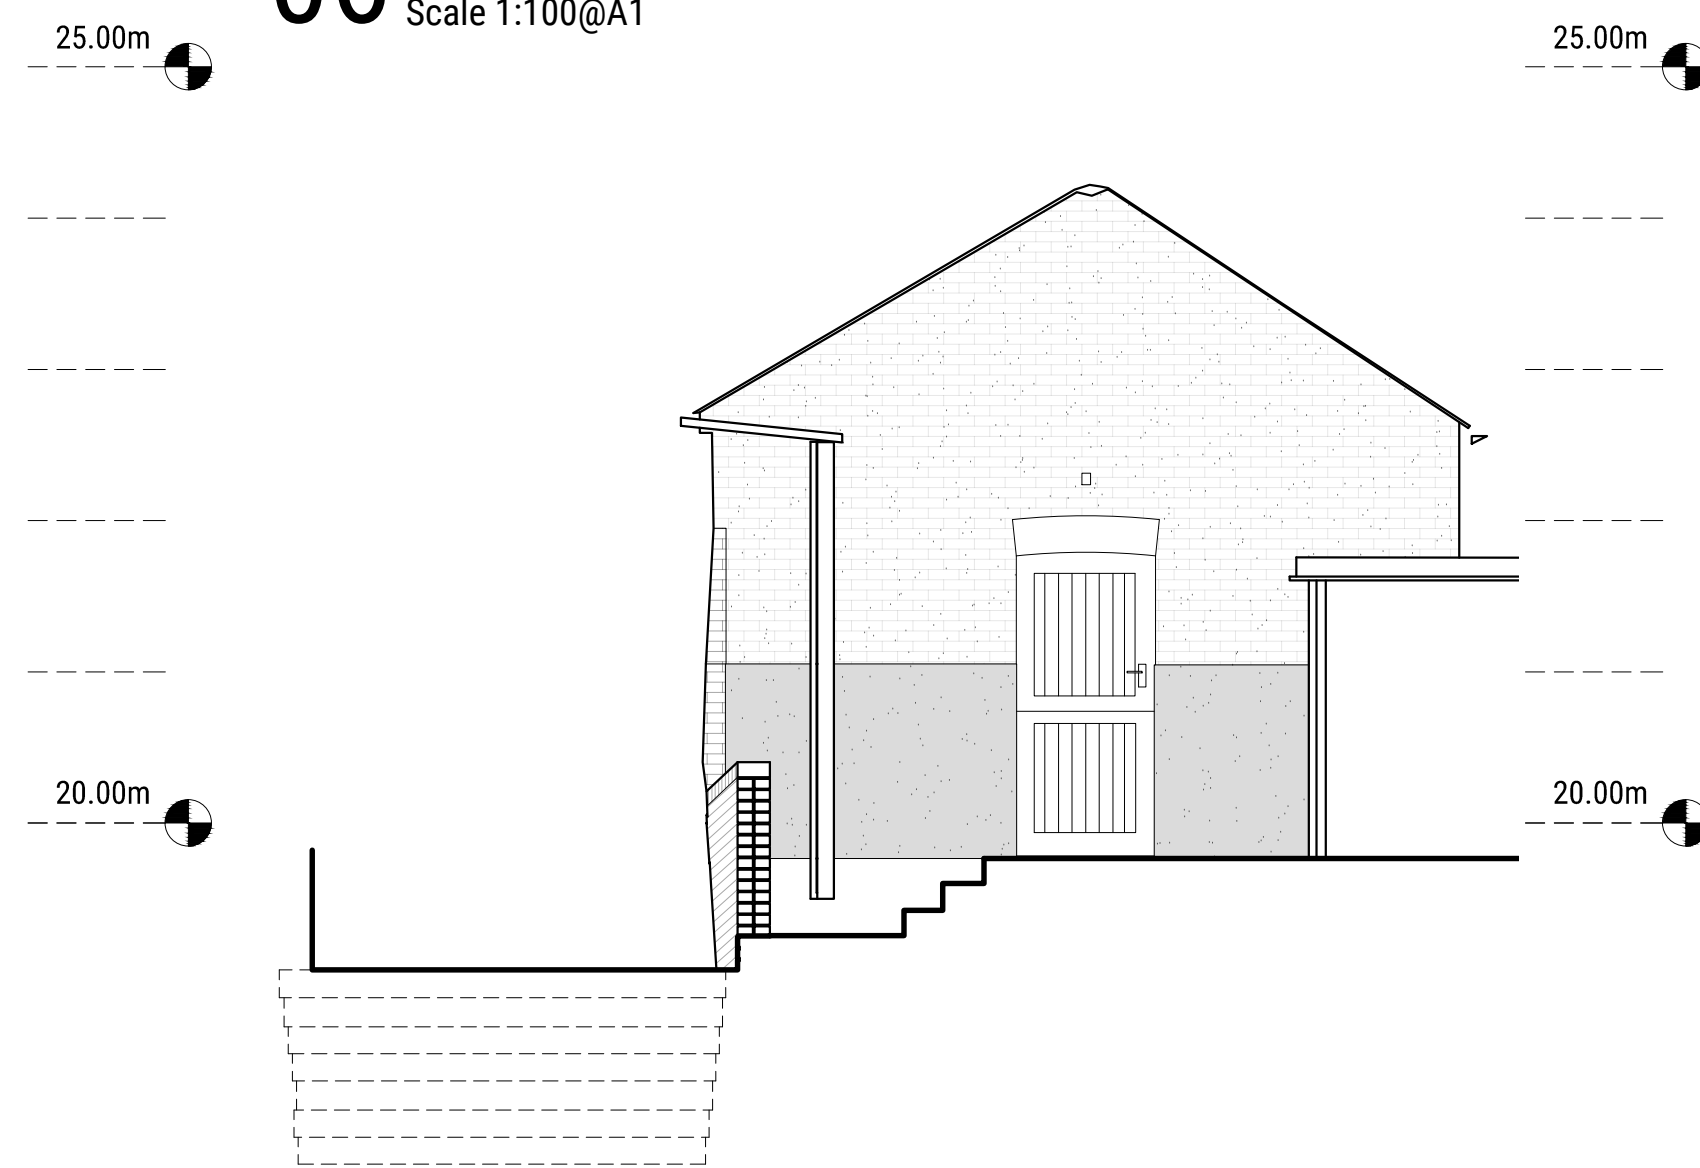

**07** Existing Cross Section (planter omitted for clarity)  
Scale 1:50@A1

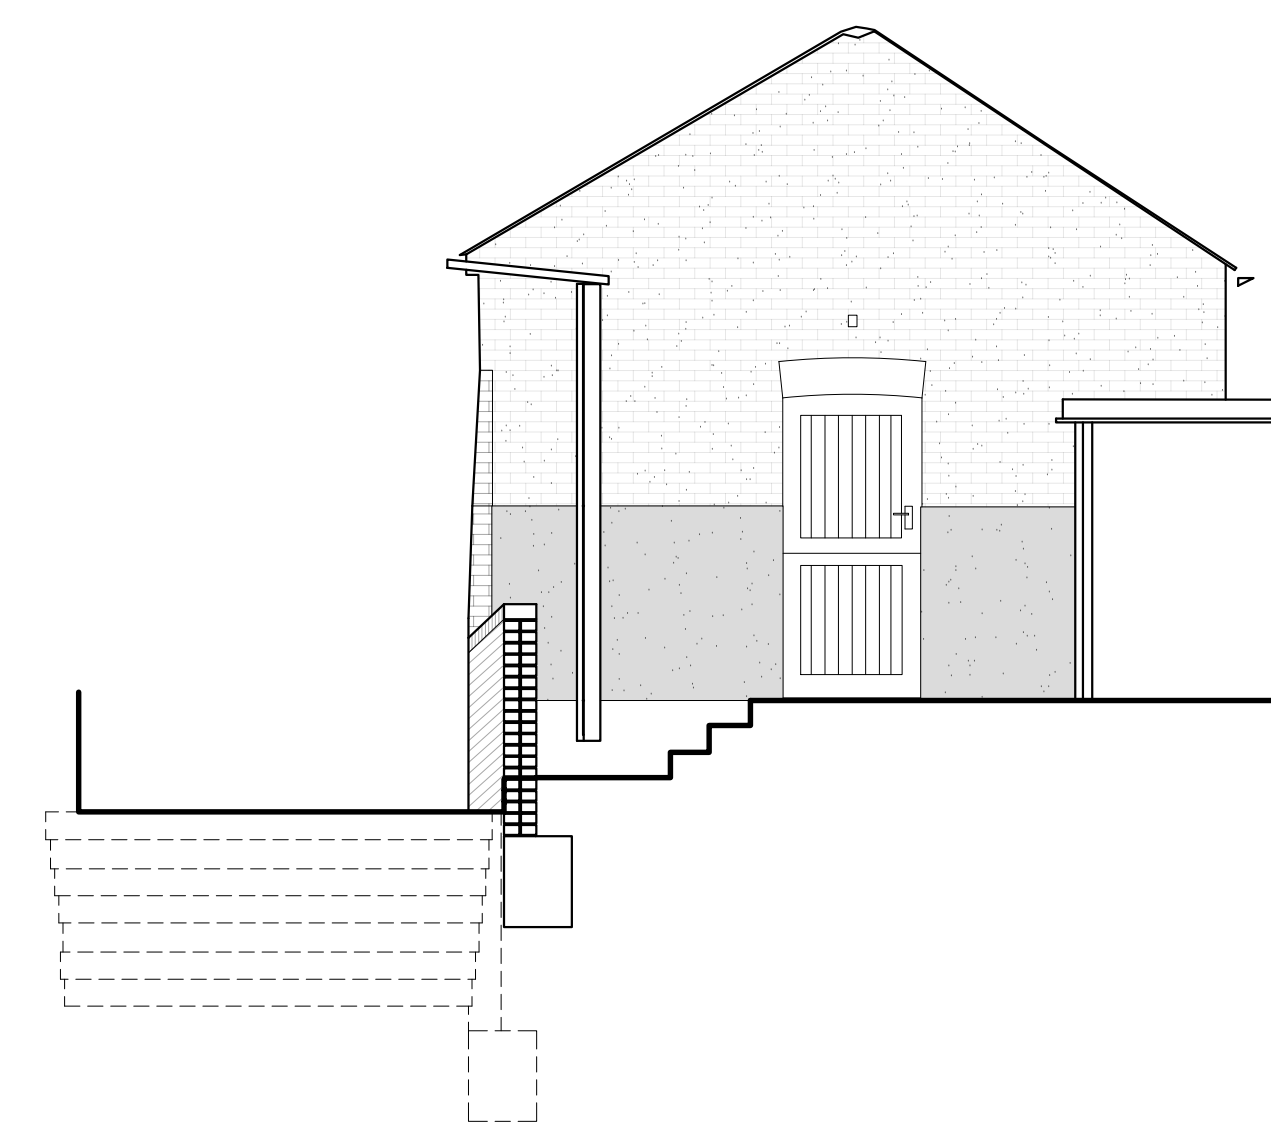

**08** Proposed Cross Section (planter omitted for clarity)  
Scale 1:50@A1

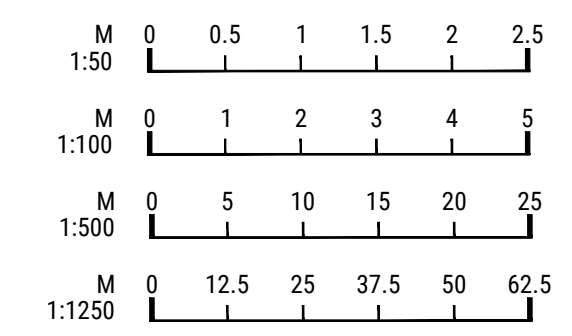

- GENERAL NOTES**
1. For the purpose of design development and construction this drawing must not be scaled and only written or calculated dimensions used.
  2. Any errors or divergences should be referred to the originator.
  3. All dimensions to be checked on site.
  4. All drawings are to be read in conjunction with the relevant consultants drawings, schedules, and specifications.

REV.	DATE	ISSUE DESCRIPTION	DRAWN	CHECKED
B	17/07/22	CLARIFICATIONS	SK	SK
A	26/06/22	TOPOGRAPHICAL SURVEY ADDED	SK	SK
-	06/04/22	LISTED BUILDING SUBMISSION	SK	SK

**SEBOUH ARCHITECTS**  
SEBOUH ARCHITECTS  
55 Salisbury Walk  
London N19 5DS  
WWW.SEBOUH.UK

PROJECT  
**ALTERATIONS TO RESIDENCE**

CLIENT  
MS. C. BERCUSSON

ADDRESS  
18 HOLLY MOUNT, HAMPSTEAD  
LONDON NW3 6SG

DRAWING NAME  
**SITE LOCATION PLAN  
BLOCK PLAN / SITE LAYOUT  
EXTERNAL ELEVATIONS**

STATUS	SCALE	SHEET
STAGE 2	AS INDICATED	A1
PROJECT NO. 1905-01	DRAWING NO. <b>(10)M-101</b>	REVISION B