
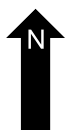


Elsworthy Rise

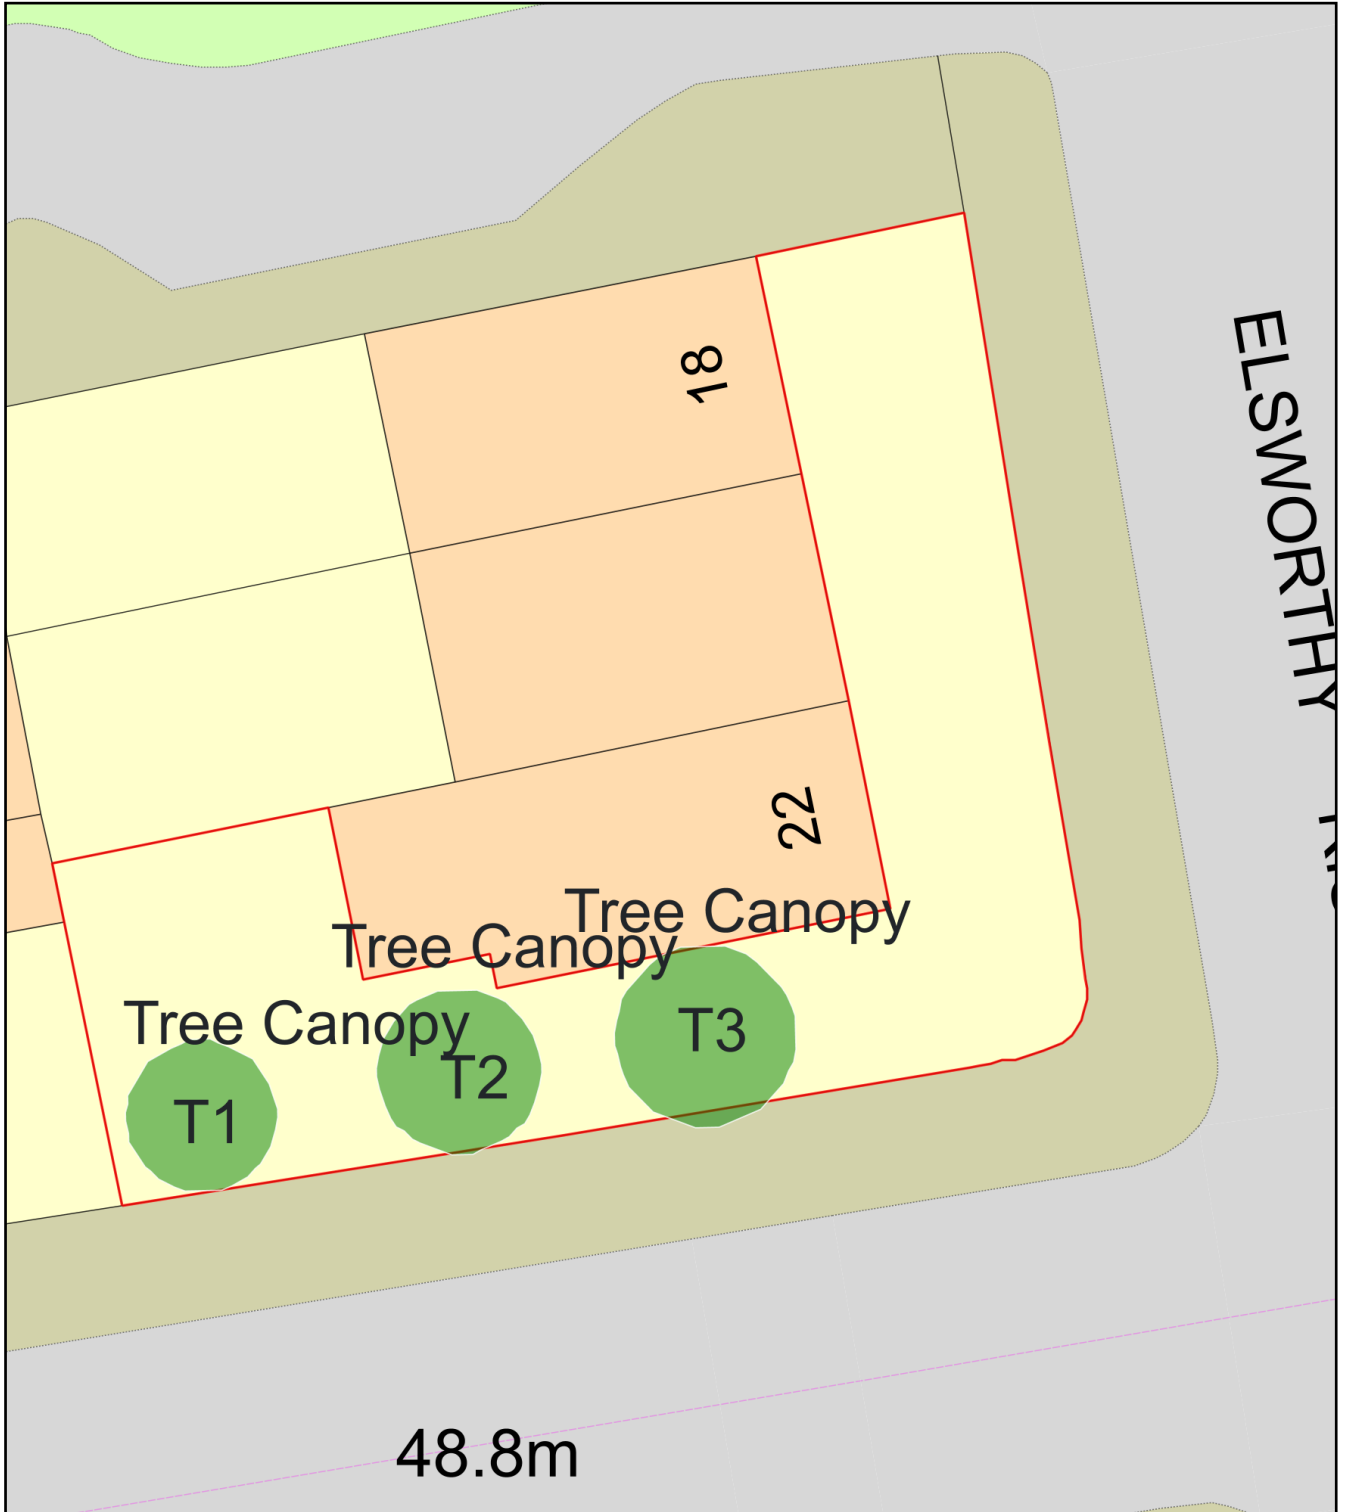

Plan Produced for: Mario

Date Produced: 18 Jul 2022

Plan Reference Number: TQRQM22199165258822

Scale: 1:200 @ A4