


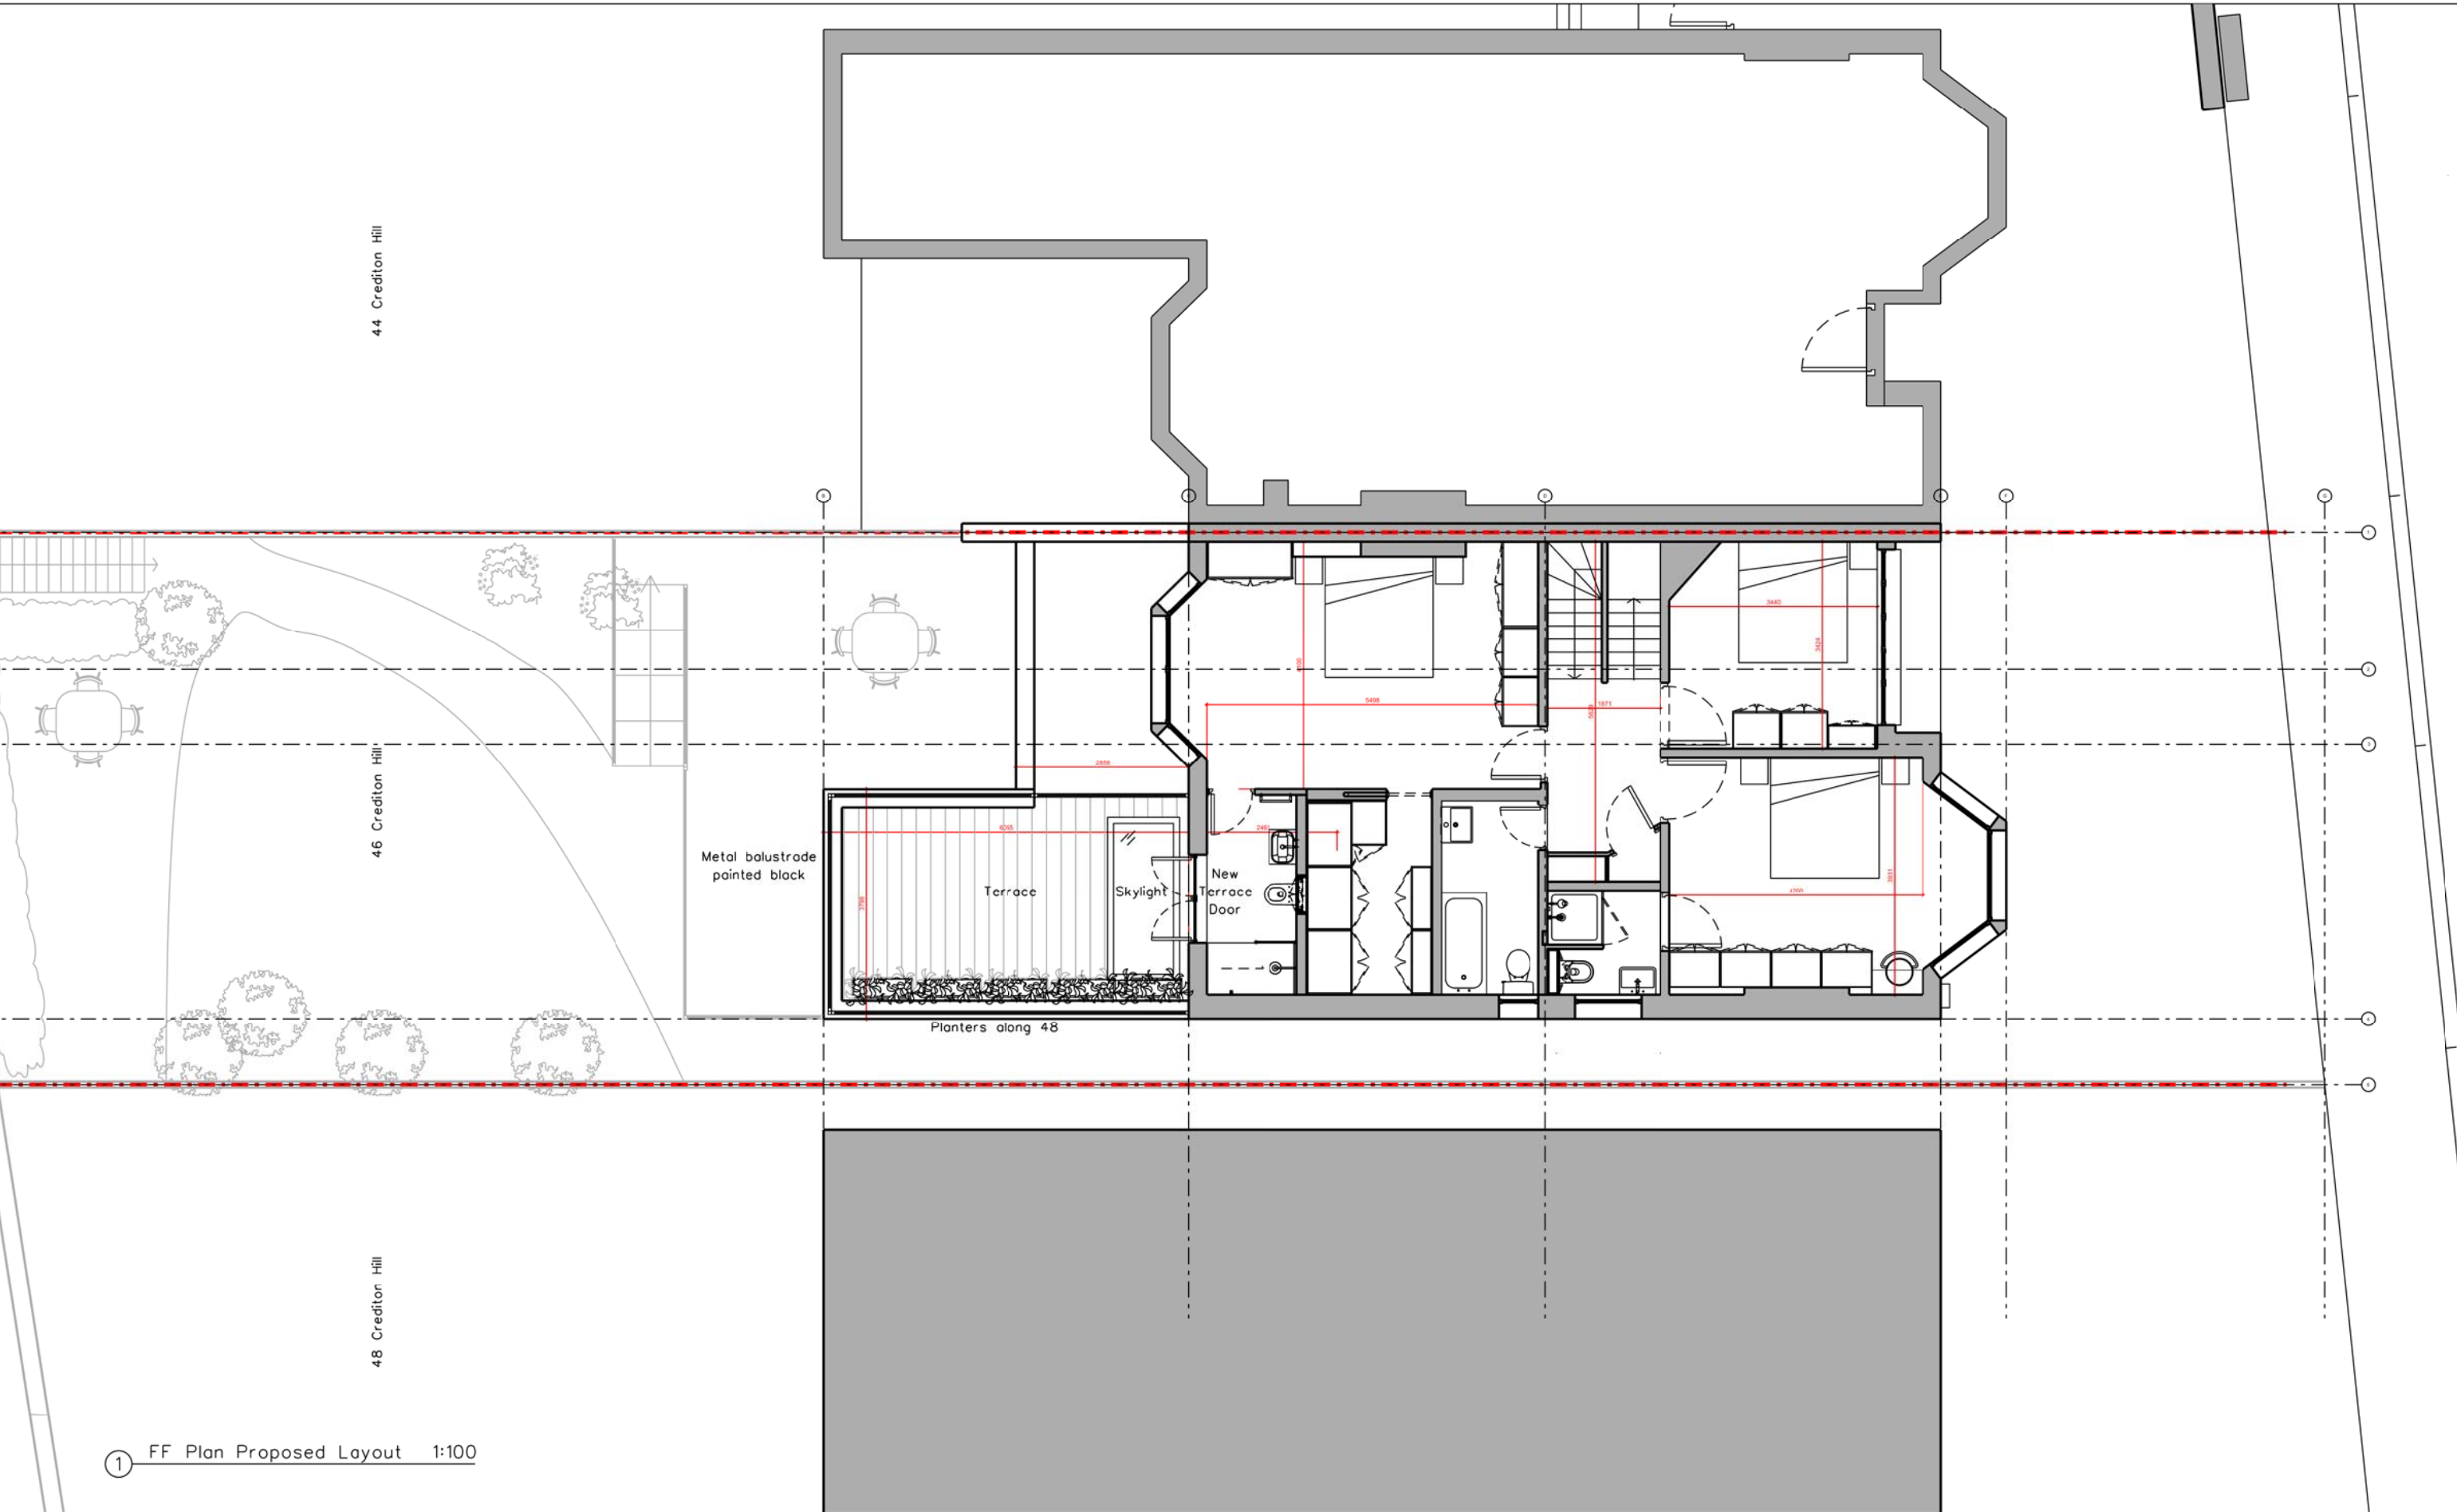

1 FF Plan Proposed Layout 1:100

Rev	Date	Reason
A	16.07.22	First Floor extension removed, terrace added.

NOTES

- Boundary Line
- /// New Extension



All dimensions must be checked on site and not scaled from this drawing.

PROJECT 46 Crediton Hill, London NW6 1HR

CLIENT Shrina and Manoj Tulsiani

DRAWING TITLE FF Proposed Layout

SCALE 1:100@A3

JOB NO 0370

DRAWN BY JS

DRAWING NO (20)12

REVISION A

DATE Feb 22

STATUS Planning