


REVISIONS  
REV/ DATE REVISION NOTES:

KEY

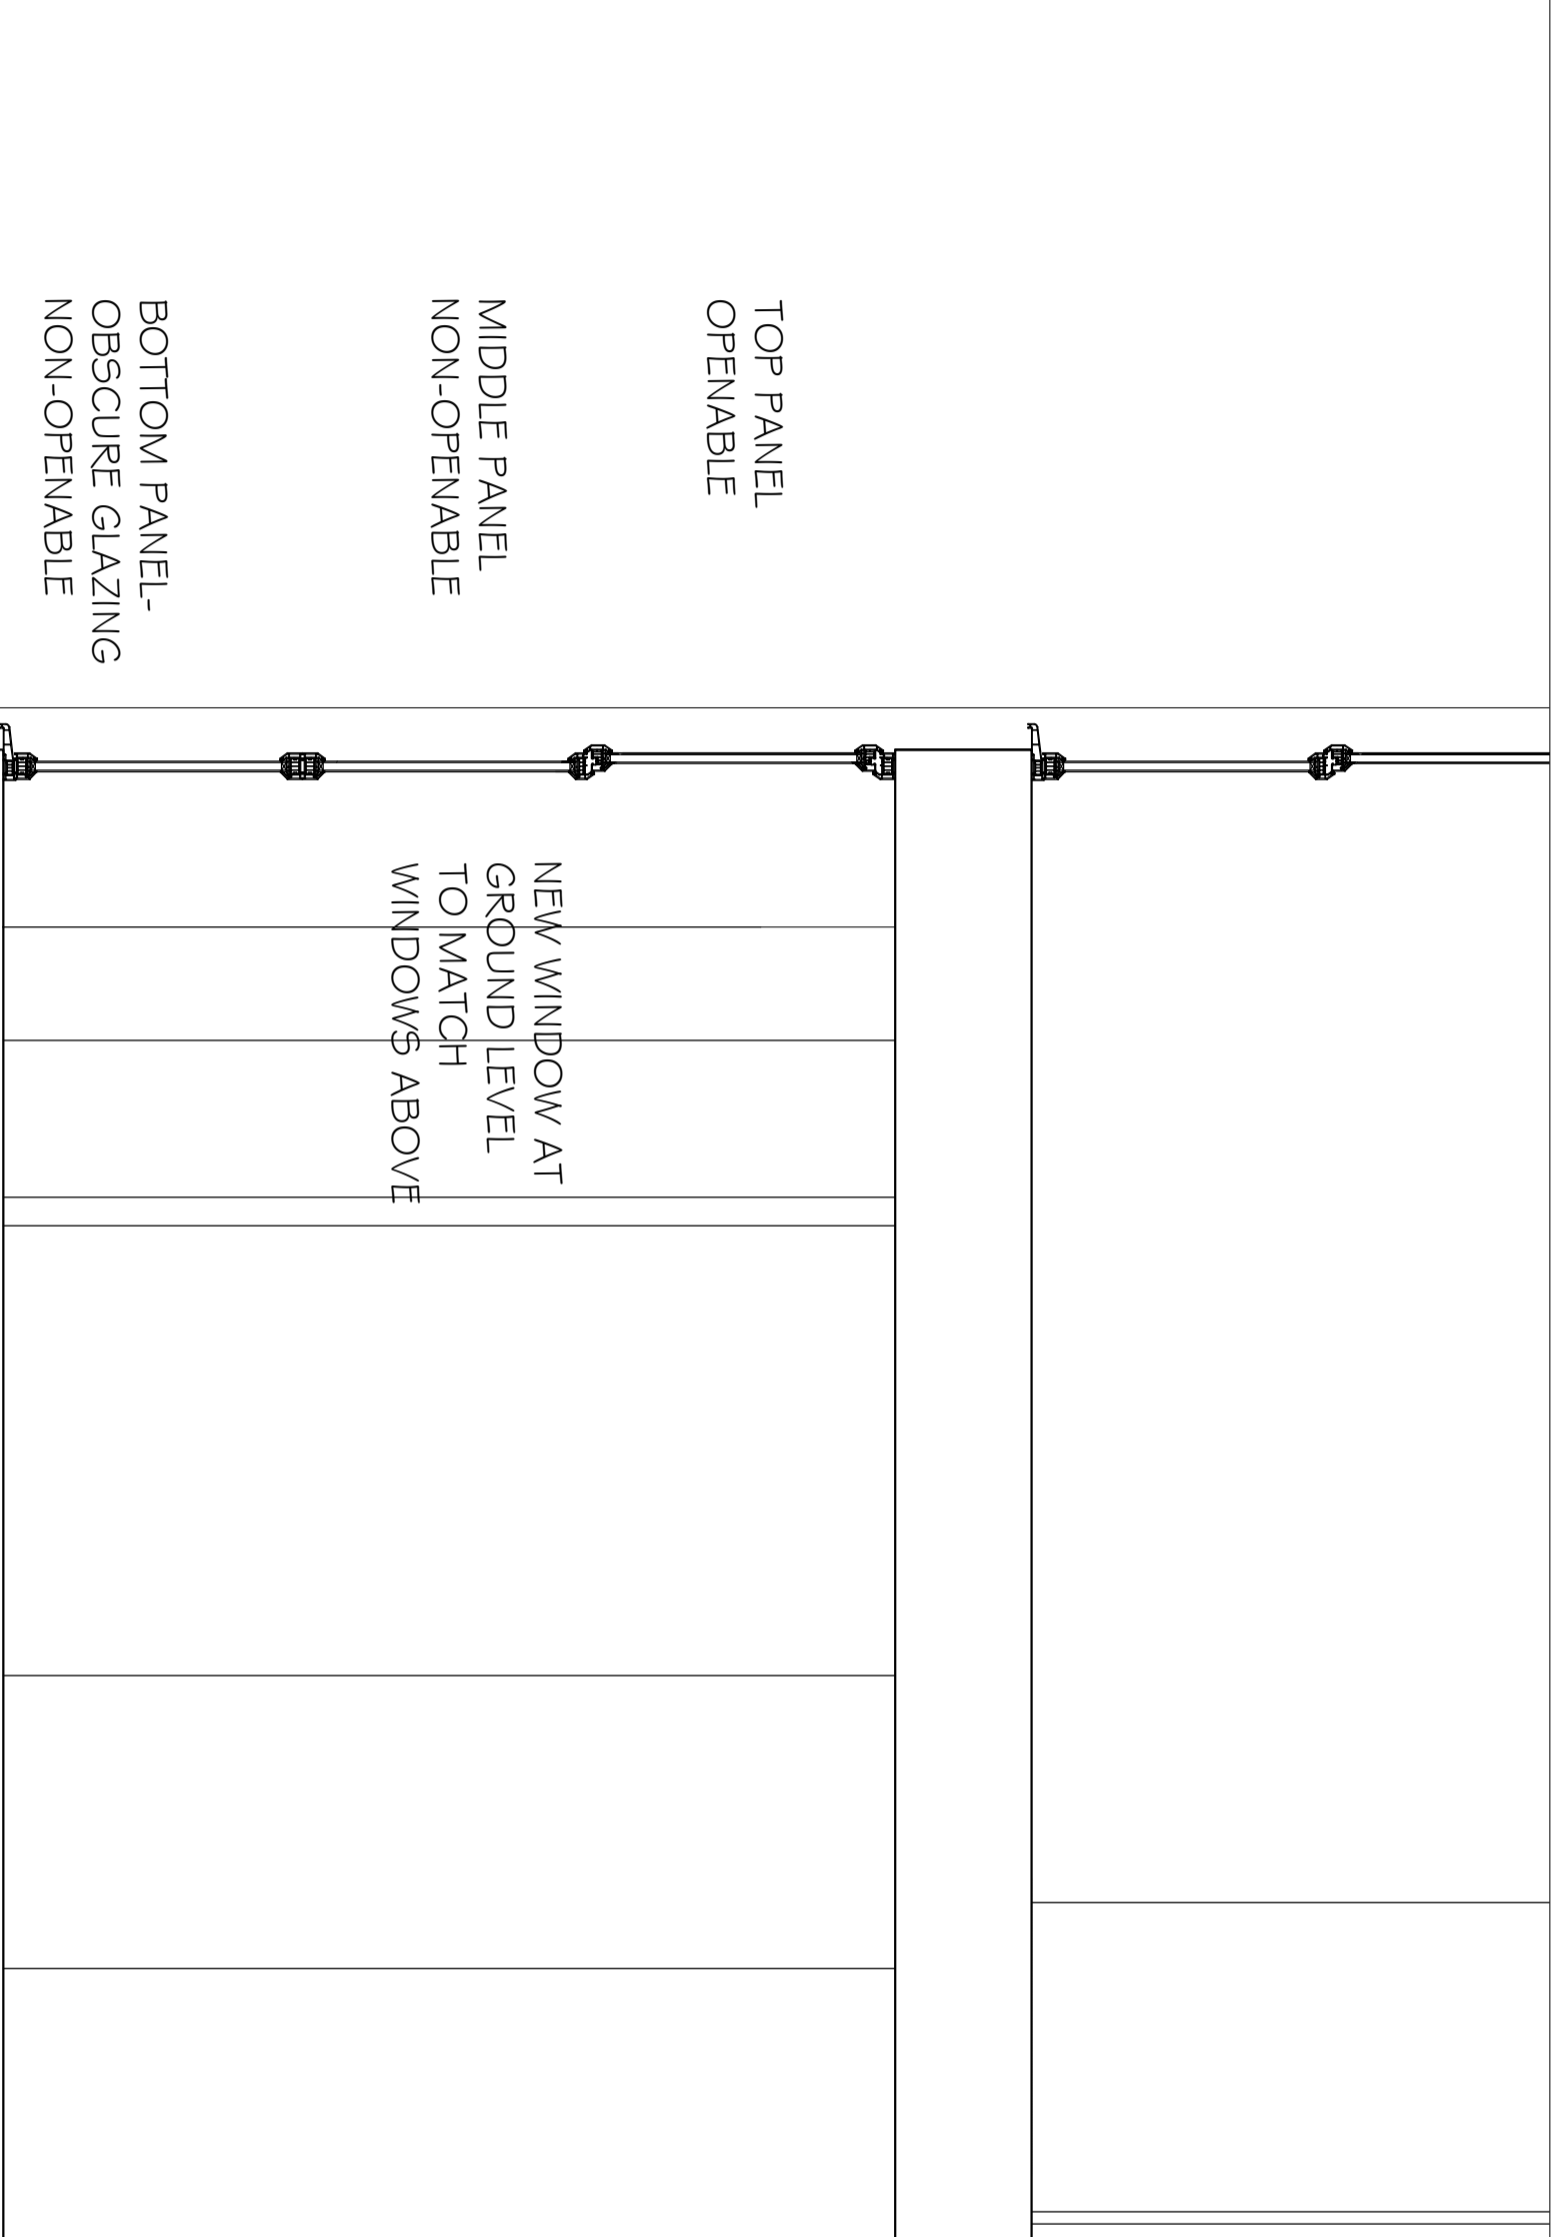

NOTES  
1. Do not scale & cut this drawing.  
2. All dimensions are in millimeters unless otherwise stated.  
3. Report all drawing errors, omissions and discrepancies to the architect/designer.

**KASIA WHITEFIELD DESIGN**

KASIA WHITEFIELD@GMAIL.COM  
1, 2021 MILLERS  
M. 07889035353

JOB 3 HORNBLY CLOSE  
LONDON NW3 3JL

TITLE PROPOSED SECTION  
THROUGH THE NEW WINDOW

DATE	SCALE	STATUS
2022.07.13	1:20@A3	PLANNING

PROJECT NO.	DRAWING NO.	REVISION
HC3	PP9	