

# Furniture Legend



External Tables:  
Nolita 5453T outdoor powder coated steel flip-top tables. 600mm Ø, 720mm high.  
Grey colour, Ref: GAE  
4no. in total



External Chairs:  
Pedrali 'Nolita 3656' outdoor powder coated steel seats. 590mm wide, 530mm deep and 850mm high. Grey colour, Ref: GAE  
8no. in total



A-Board:  
Black powder coated frames with graphics board.  
1no. in total



Barriers:  
Black powder coated frame, posts and base plates with reclaimed timber paneling and sprayed logo.  
900mm high overall to width noted on plan  
2no. in total

NOTE: All external furniture is free standing and stored within shop during non trading hours

TOTAL COVERS: 8no.

SCALE - 1:100 @ A3





DO NOT SCALE FROM THIS DRAWING. THE AUTHOR OF THIS DRAWING TAKES NO RESPONSIBILITY FOR ANY DIMENSIONS OBTAINED BY MEASURING OR SCALING FROM THIS DRAWING AND NO RELIANCE MAY BE PLACED ON SUCH DIMENSIONS. ALL DIMENSIONS MUST BE CHECKED AND VERIFIED ON SITE BY THE CONTRACTOR BEFORE COMMENCING ANY WORK OR PRODUCING DRAWINGS. RML ARCHITECTURE MUST BE NOTIFIED IMMEDIATELY OF ANY ERRORS OR DISCREPANCIES PRIOR TO THE COMMENCEMENT OF WORK.

THIS DRAWING IS TO BE READ IN CONJUNCTION WITH ALL OTHER RELEVANT CONTRACT DRAWINGS, SCHEDULES AND SPECIFICATIONS.

THIS DRAWING AND ALL INFORMATION CONTAINED WITHIN IS THE SOLE PROPERTY OF RML ARCHITECTURE LTD AND MAY NOT BE REPRODUCED IN WHOLE OR PART WITHOUT WRITTEN PERMISSION FROM RML ARCHITECTURE LTD.

REV	DESCRIPTION	DATE	BY
A	Status amended to 'Construction'.	07-12-21	RML

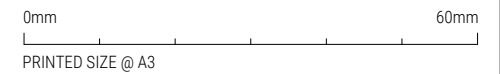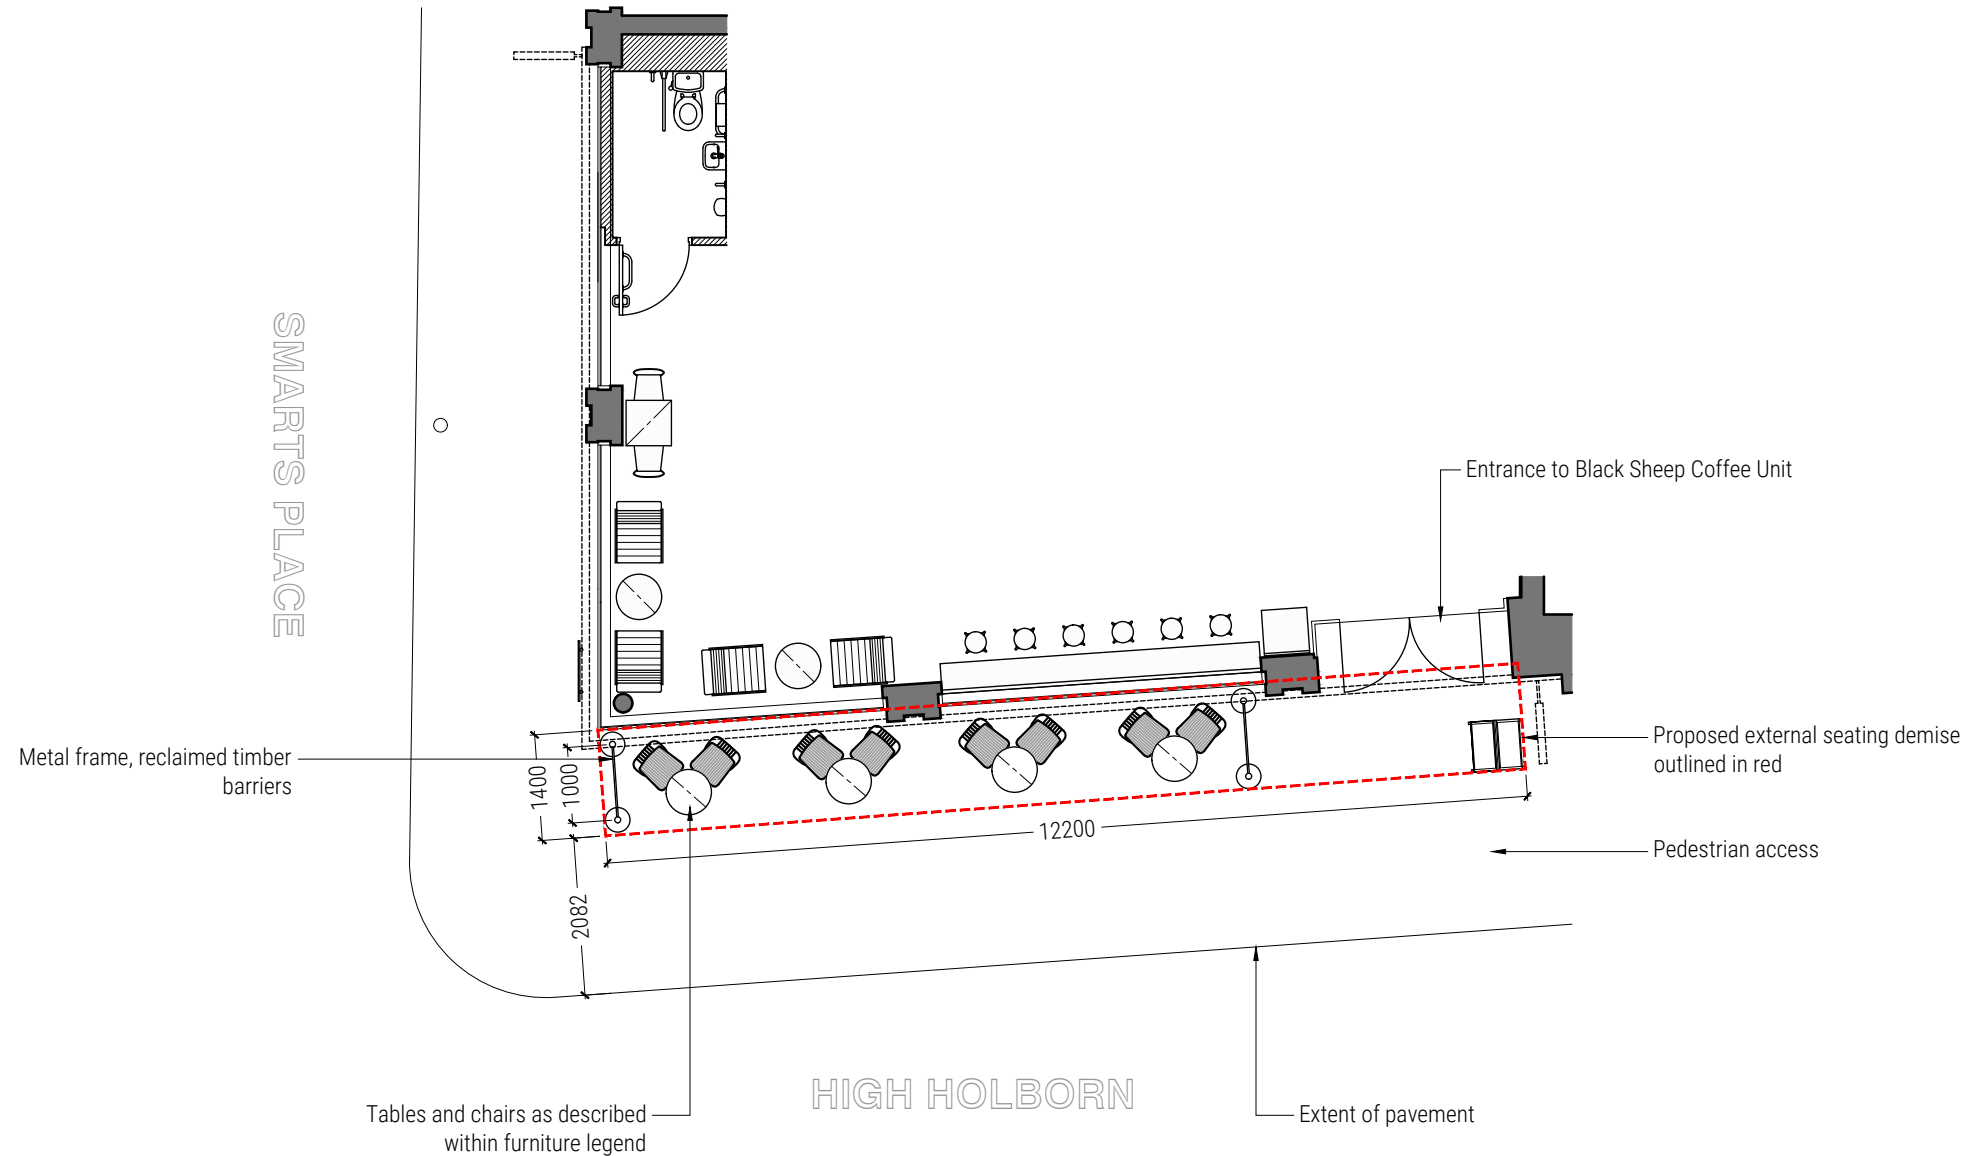

CLIENT



PROJECT

BLACK SHEEP COFFEE SMARTS PLACE  
ONE SMARTS PLACE  
182-184 HIGH HOLBORN  
LONDON. WC2B 5LW

DRAWING TITLE

PROPOSED EXTERNAL SEATING

PROJECT NUMBER

9532

DATE

OCT '21

SCALE

1:100 @ A3

DRAWN BY

RML

DRAWING NUMBER

9532-P-07

REVISION

A

DRAWING STATUS

CONSTRUCTION