


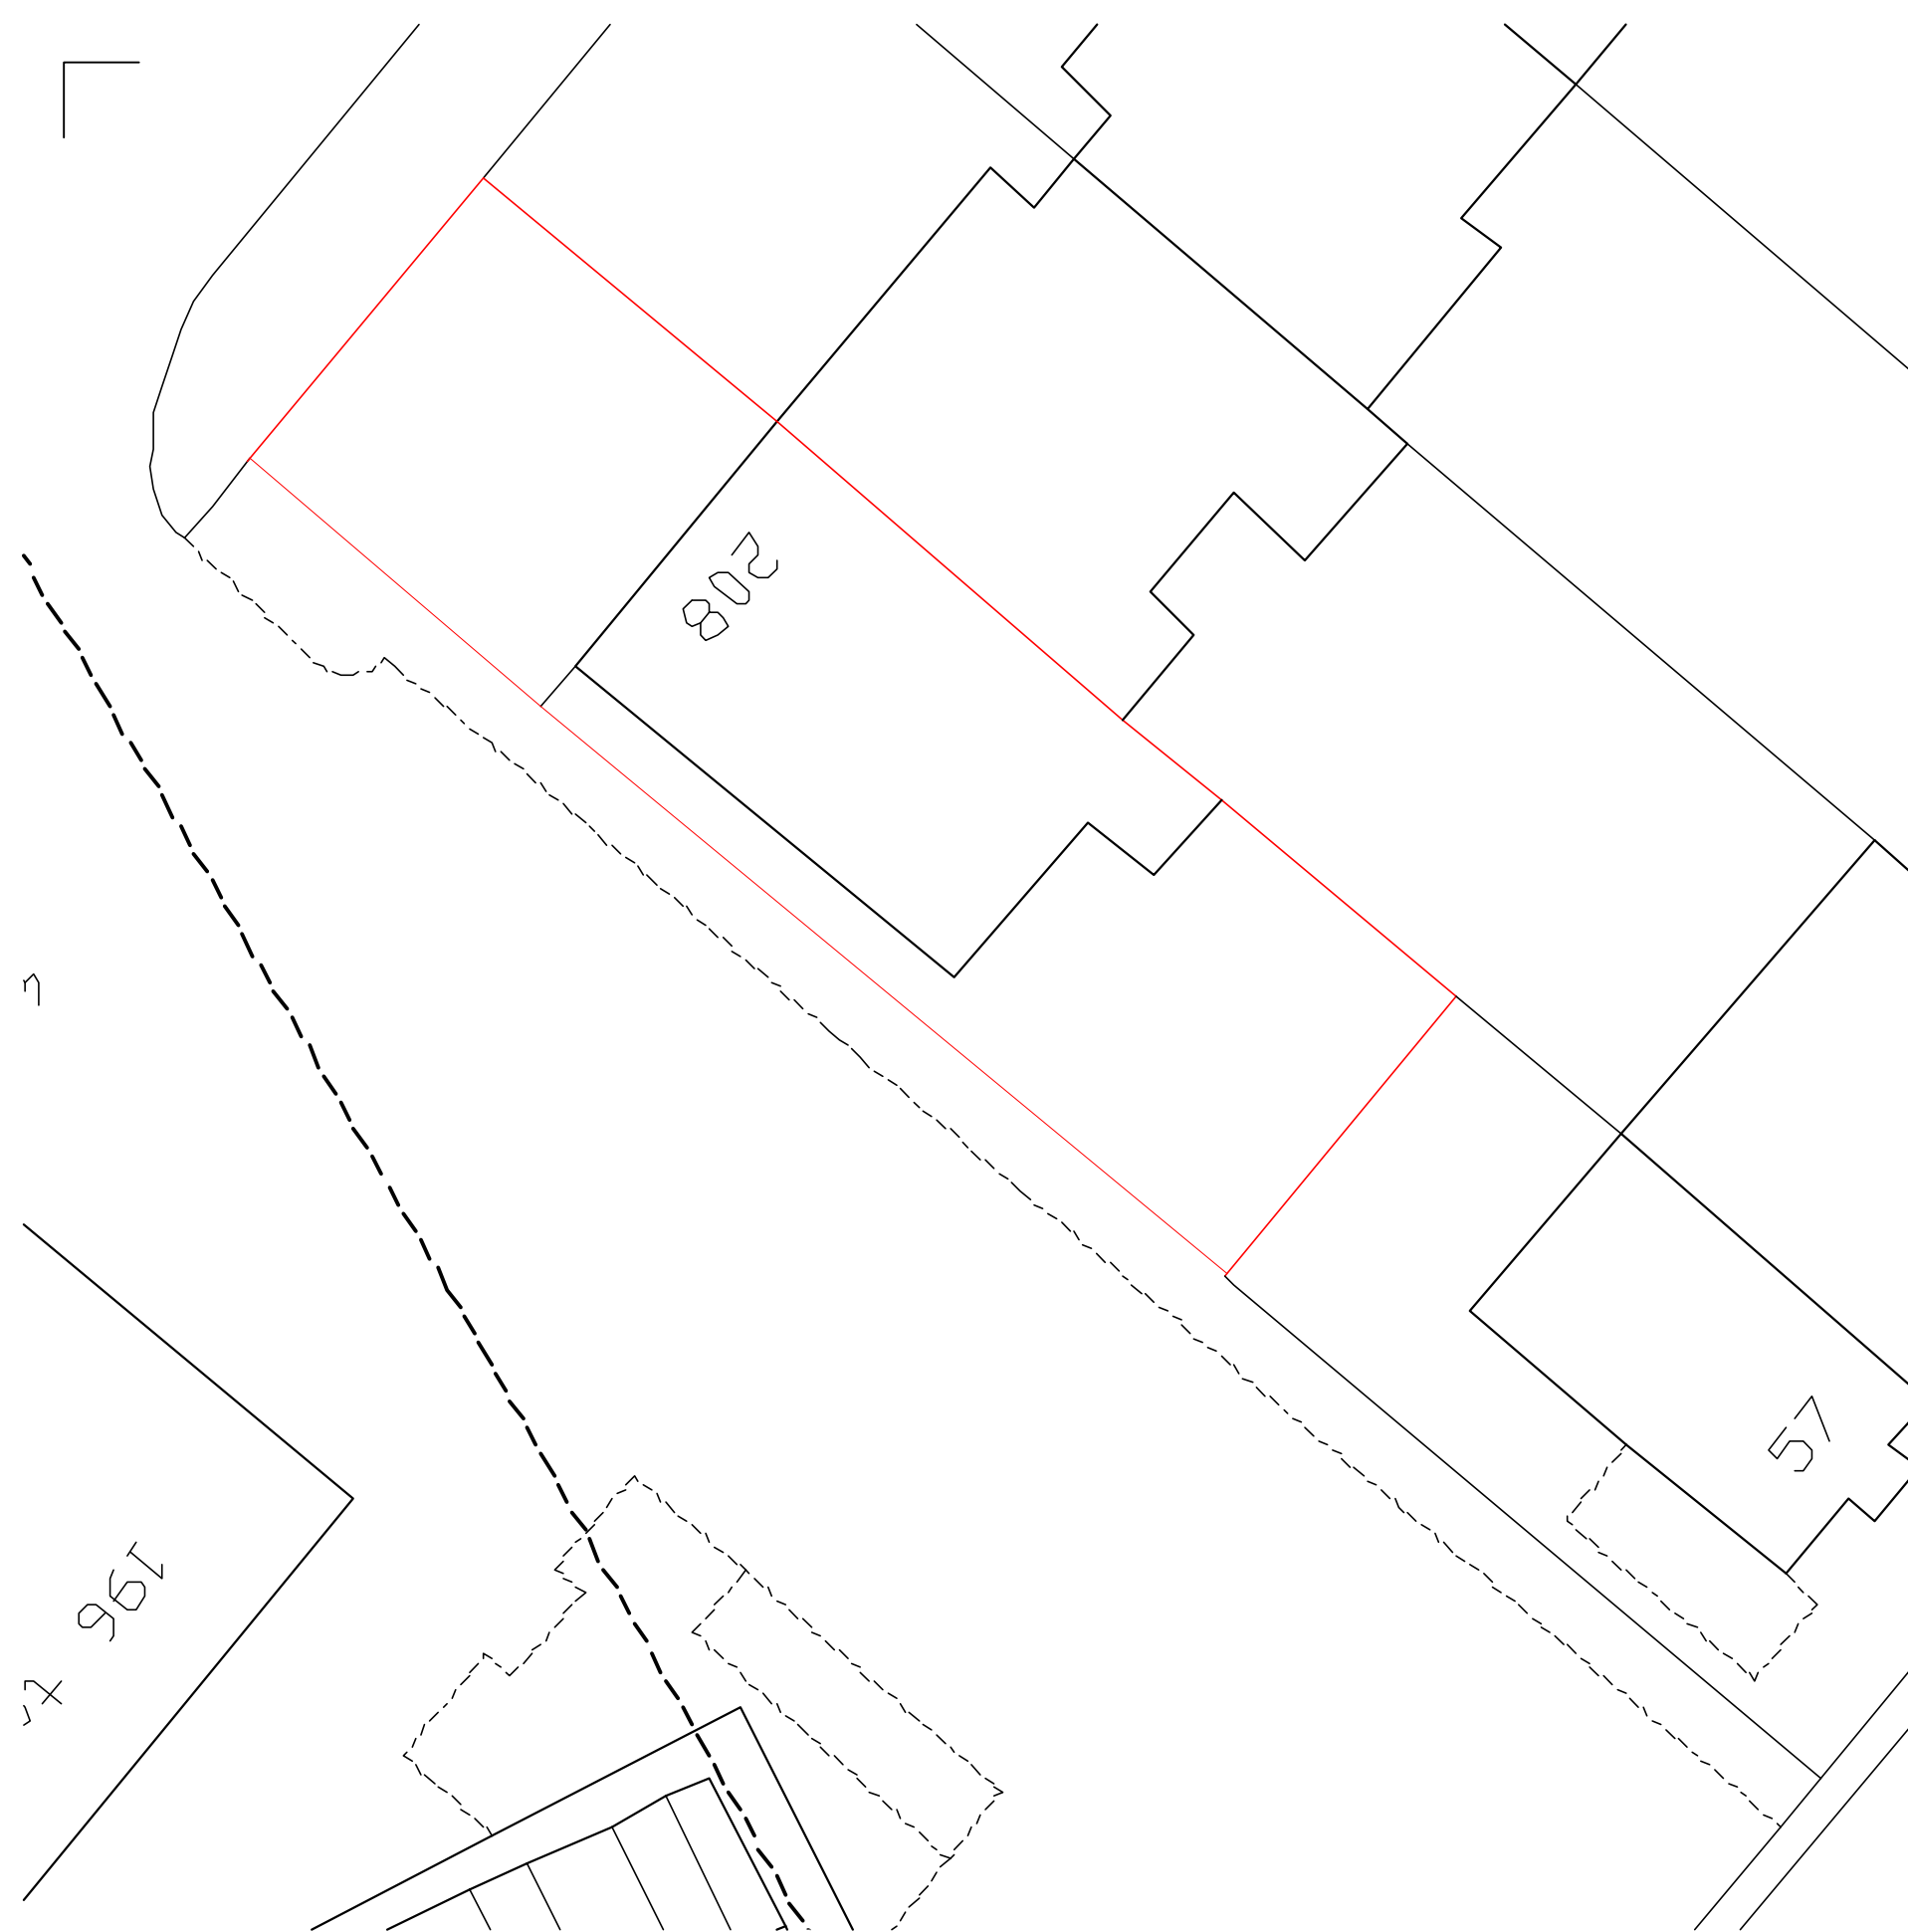

BLOCK PLAN

0 2 4 6 8 10Metres



Ordnance Survey (c) Crown Copyright 2013. All rights reserved.

LOCATION PLAN

0 10 20 30 40 50Metres



CONTRACTORS TO VERIFY ALL DIMENSIONS ON SITE
BEFORE COMMENCING ANY WORKS OR PREPARING
SHOP DRAWINGS. ALL WORK MUST COMPLY WITH
RELEVANT AUTHORITIES REQUIREMENTS.
DIMENSIONS MUST NOT BE SCALED FROM THIS PRINT

Landers & Associates

Chartered Surveyors

67 Riefeld Road, London SE9 2RA
Tel: 020 7831 6311 Web: www.landlers-associates.co.uk

Client London Borough of Camden

Job 208C Camden Road, London NW1 9HG

Drawing Block + Location Plans

Scale	Date	Drawn	Checked
1:200 @A3 1/1250	July 22	MR	
Drawing No.	22008-01		