
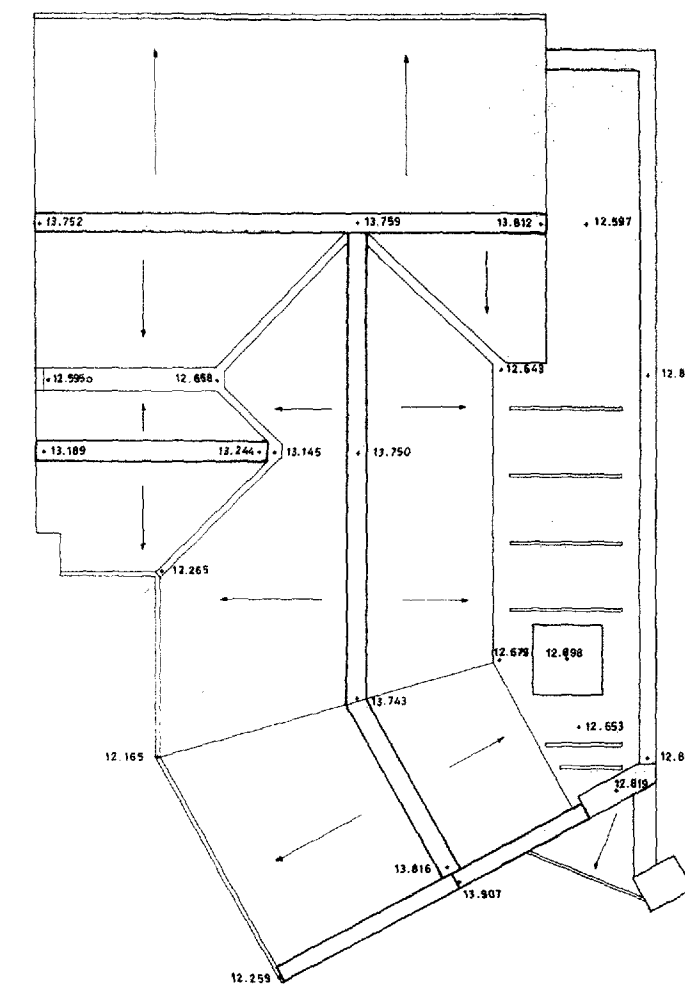


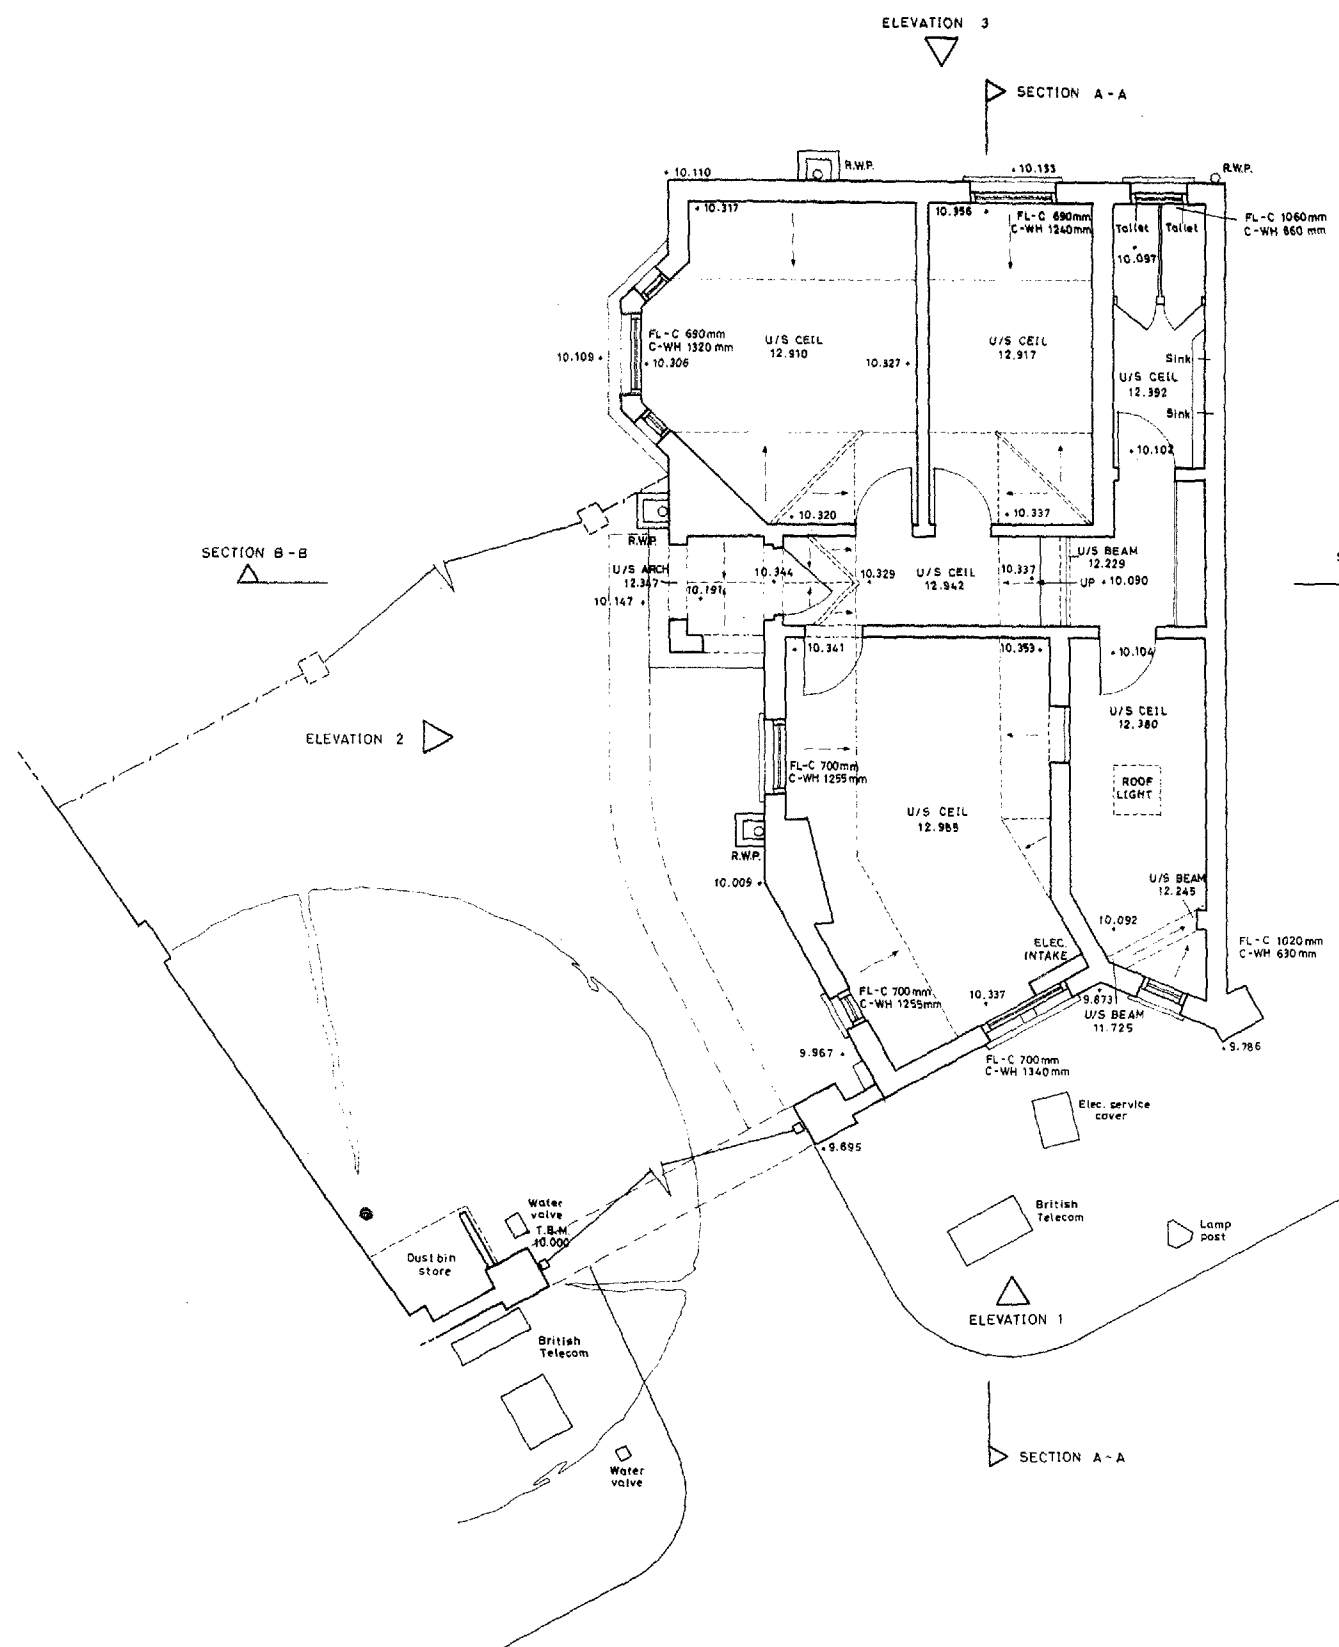

ROAD IN CHARGE OF CAMDEN
 TOWN AND COUNTRY PLANNING ACTS
 18 FEB 1993
 PLANS APPROVED
 ON BEHALF OF THE COUNCIL


KEY
 FL-C FLOOR TO WINDOW CILL.
 C-WH CILL TO WINDOW HEAD.
 R.W.P. RAIN WATER PIPE
 ————— DIRECTION OF ROOF FALLS
 - - - - - SLOPED CEILING INDICATING UPWARD DIRECTION

NOTE
 All levels relate to T.B.M. corner of water valve cover.
 Value 10.000m


2289 58

2289-58 1-100 9-92


PROPOSED RECONSTRUCTION of GATEHOUSE
 AT 28 AVENUE ROAD LONDON NW8
 Rottenberg Associates Chartered Architects 134 Gloucester Avenue London NW18JA

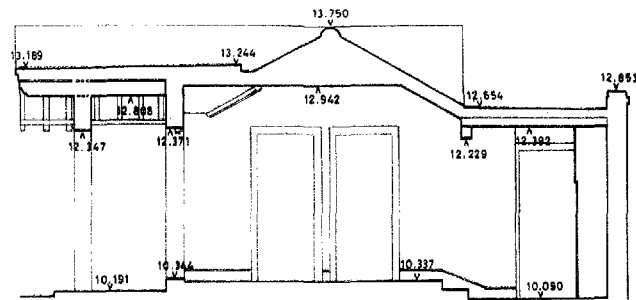


SECTION B-B

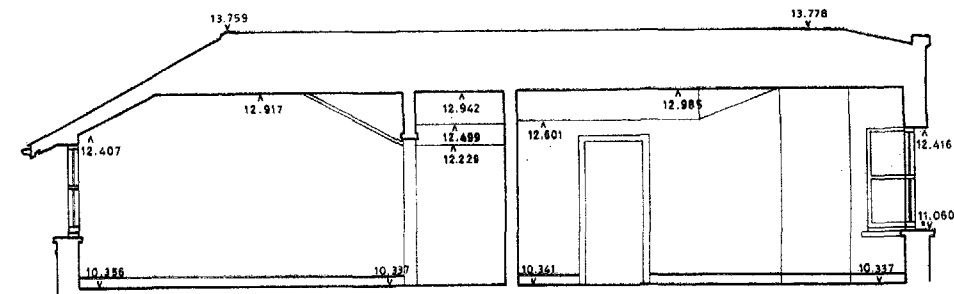


SECTION A-A

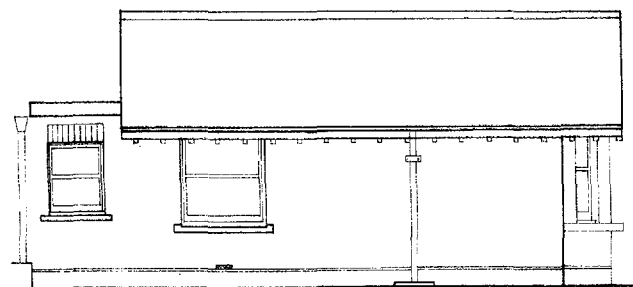


ELEVATION 3

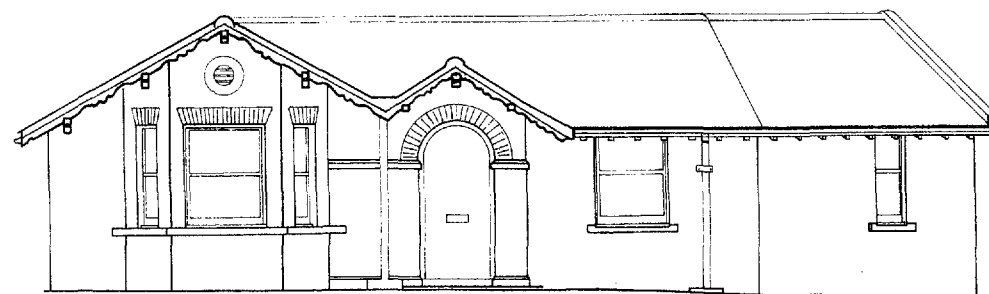

ELEVATION 2

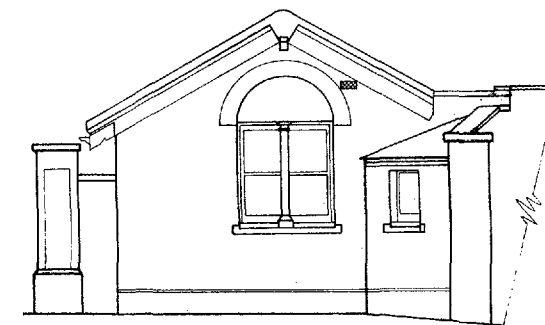

ELEVATION 1

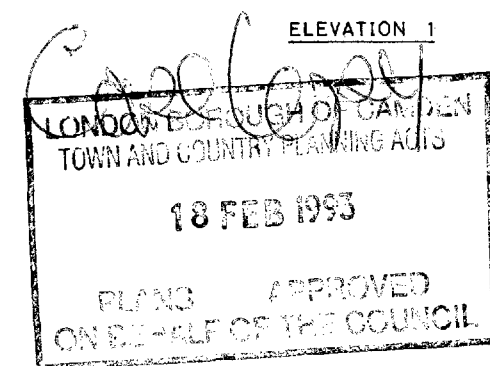

NOTE
All levels relate to T.B.M. corner of water valve cover.
Value 10.000m

2289 59

2289-59

1:100

9-92

PROPOSED RECONSTRUCTION of GATEHOUSE
AT 28 AVENUE ROAD LONDON NW8

Rottenberg Associates Chartered Architects 134 Gloucester Avenue London NW18JA