


Do not scale from this drawing

The contractor shall check and verify all dimensions on site and report any discrepancies in writing to CHMRP Architects before proceeding with work

Existing buildings shown are based on measured surveys received from third parties. Any discrepancies should be made in writing to CHMRP to be resolved by the original surveyors.

This drawing is the copyright of CHMRP Architects and cannot be reproduced without prior written permission from the architects

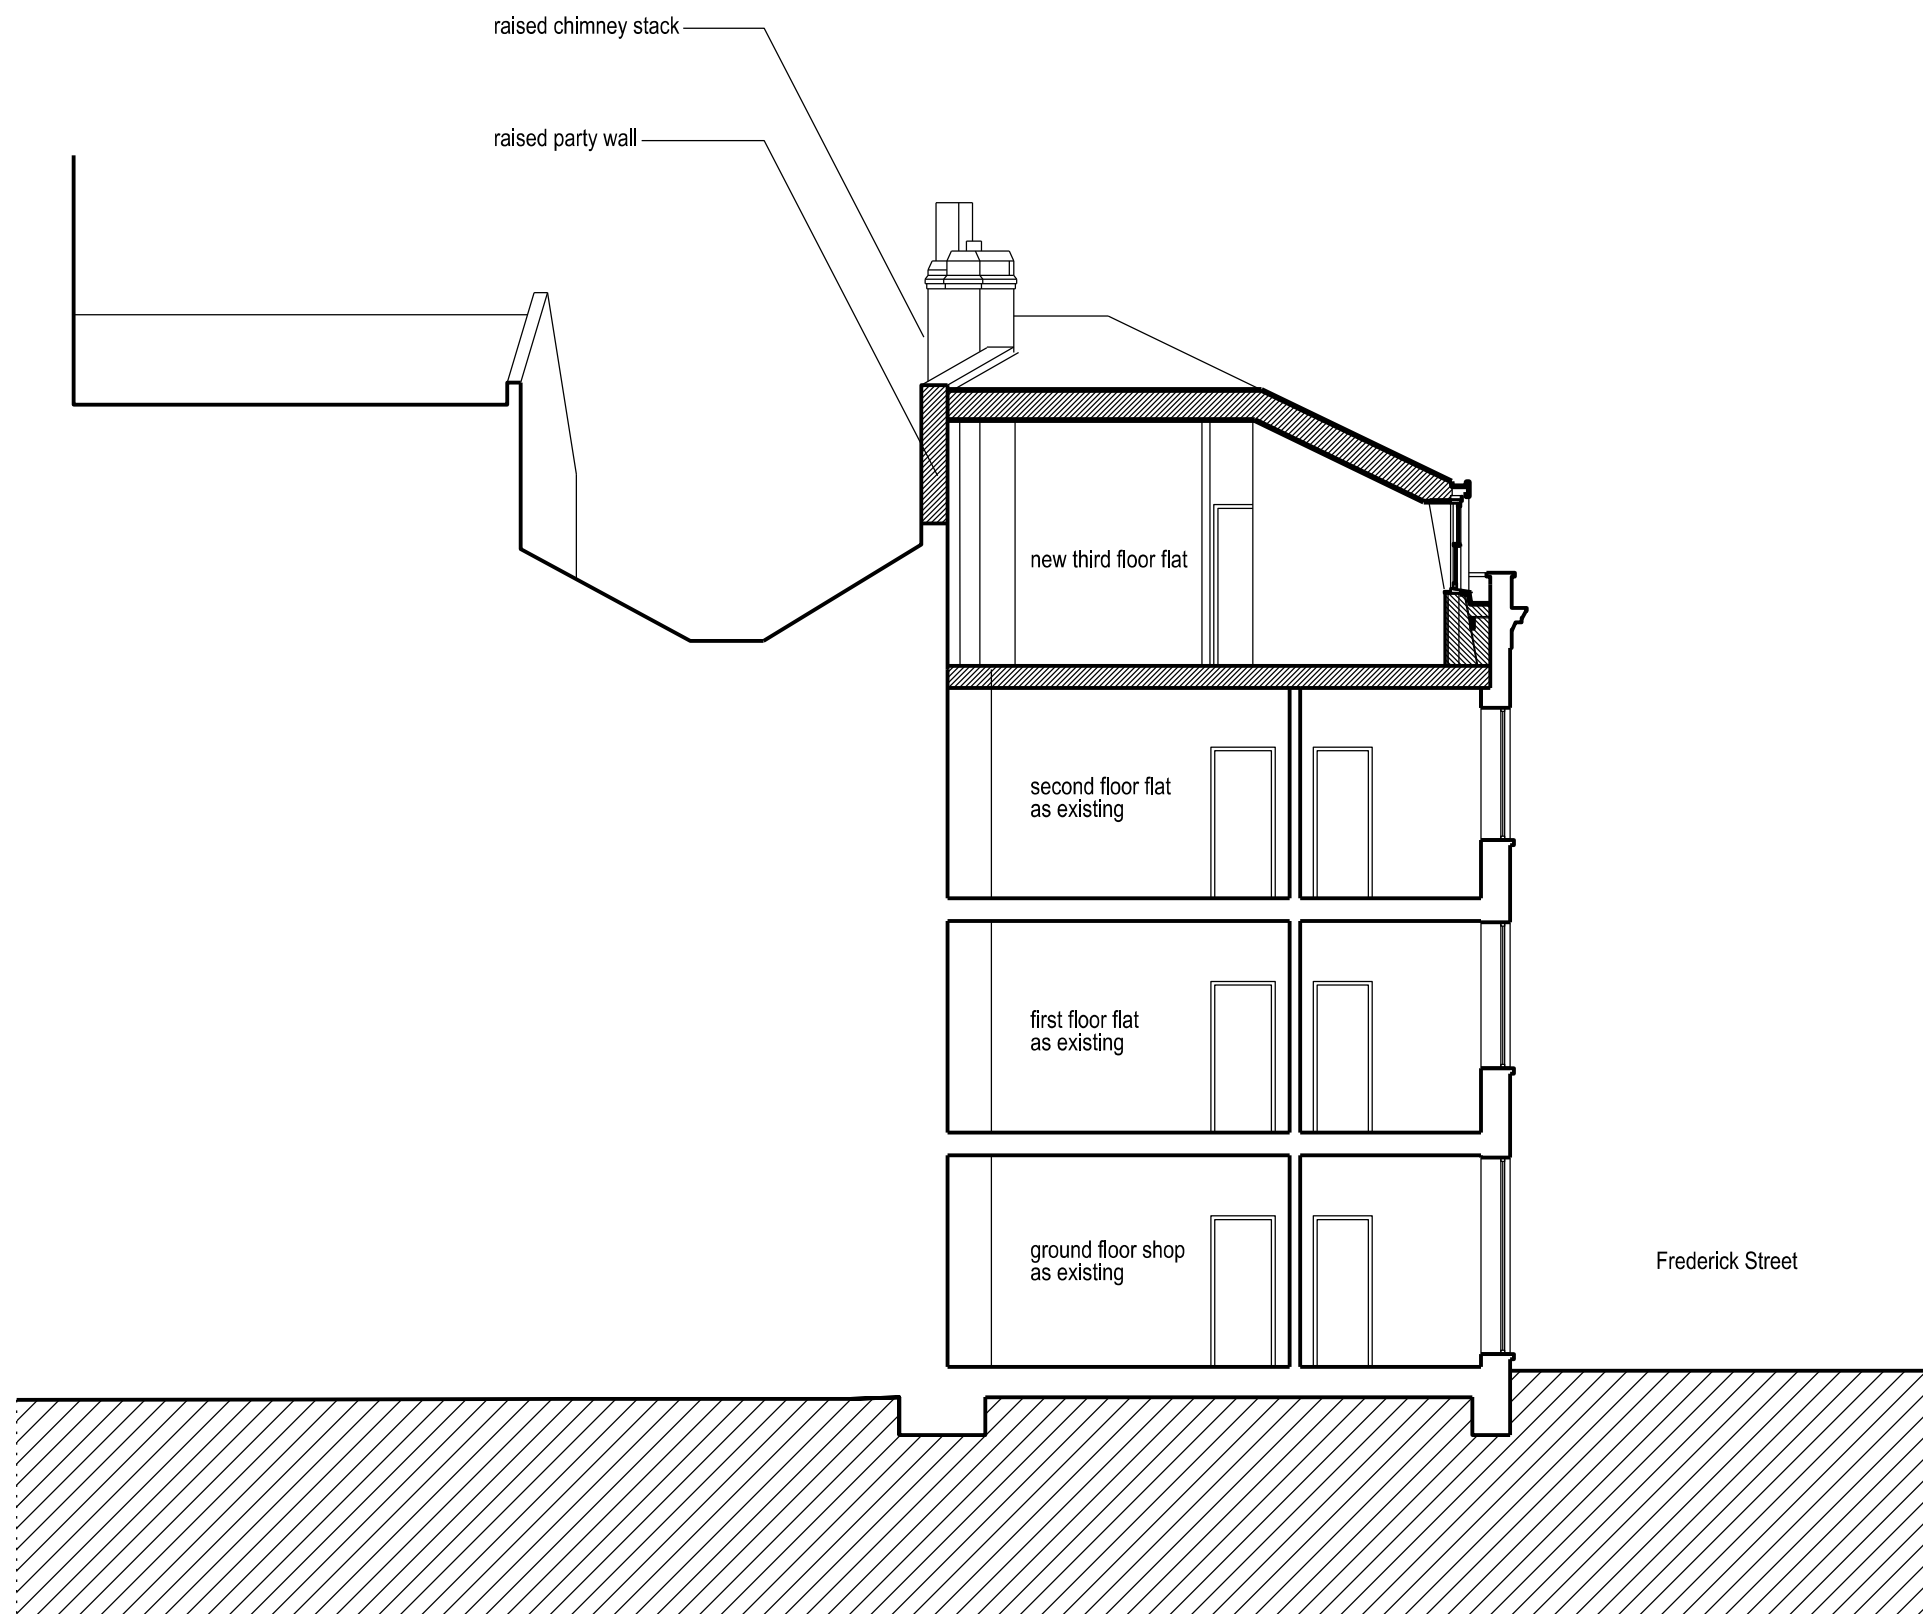

Rev. B	30.06.22	Issued to Planning Mansard roof height increased to match others on Grays Inn Road
Rev. A	18.01.22	Issued to Planning

CH+MRP
ARCHITECTS

41-42 FOLEY STREET
LONDON
W1W 7TS

T: +44 (0)20 7253 2526
eM: info@chmrp.co.uk

Project	GRAYS INN ROAD	
Status	PLANNING	
Drawing	SECTION BB - PROPOSED	
Drwg No :	Scale :	Date :
332_20_222	1:100@A3	17.01.22

