


NOTES

1. All Dimensions are in millimeters
2. Ensure that all dimensions are checked on site prior to supply and installation of fixtures and fittings.
3. Any discrepancies in the drawing, actual or assumed, as a result of other specialist or consultants drawings details etc, should be reported immediately upon discovery.
4. This is not a working drawing and should not be used as such.

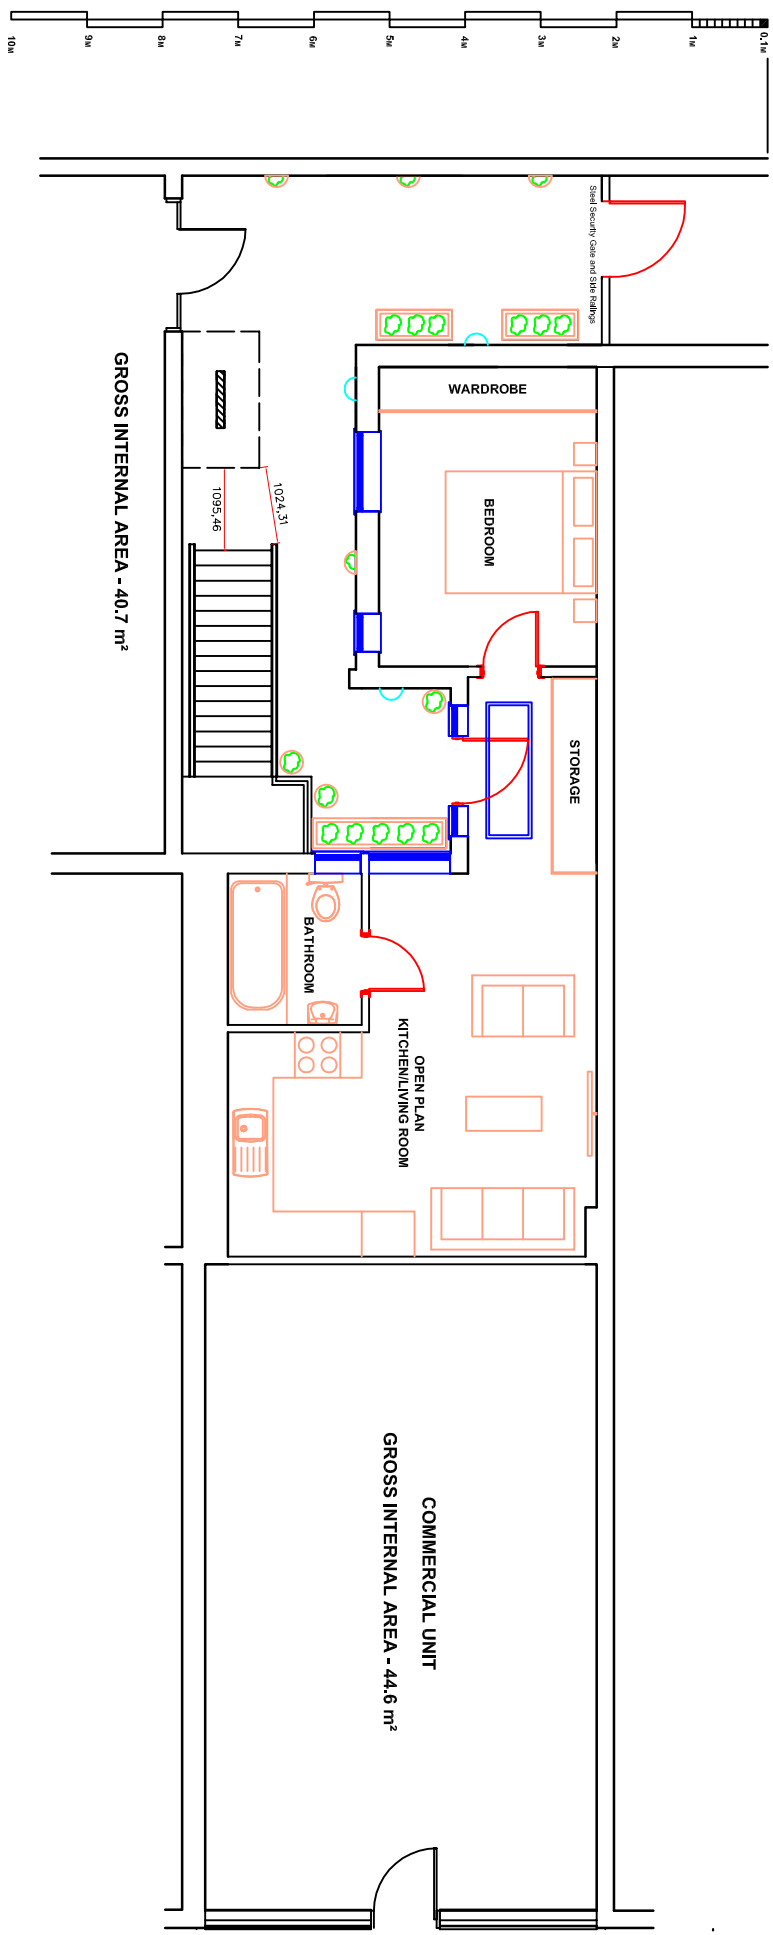

KEY



Wall Hung Planter



Freestanding Planter



Potted Plant



Wall mounted sensor lighting and integrated security camera.



**Floor Mounted 'Sheffield'
Bicycle Stand**

rev.	date.	amendment.	chkd.
------	-------	------------	-------

rev.	date.	amendment.	chkd.
------	-------	------------	-------

client	drg no	rev
Malk and Malk Solicitors	005	C
project	drawn	date
Refurbishment Works	36	19.11.2020
	scale	
	1:100 @ A3	

THE CONTRACTOR SHOULD CHECK ALL DIMENSIONS ON SITE. NO DIMENSIONS TO BE SCALED FROM THIS DRAWING

NO PART OF THIS DRAWING IS TO BE COPIED OR REPRODUCED WITHOUT THE PRIOR CONSENT OF THE ARCHITECT

IT IS THE CONTRACTORS RESPONSIBILITY TO ENSURE COMPLIANCE WITH THE BUILDING REGULATIONS.

ALL RIGHTS DESCRIBED IN CHAPTER IV OF THE COPYRIGHT, DESIGNS AND PATENTS ACT 1988 HAVE GENERALLY BEEN ASSERTED.