
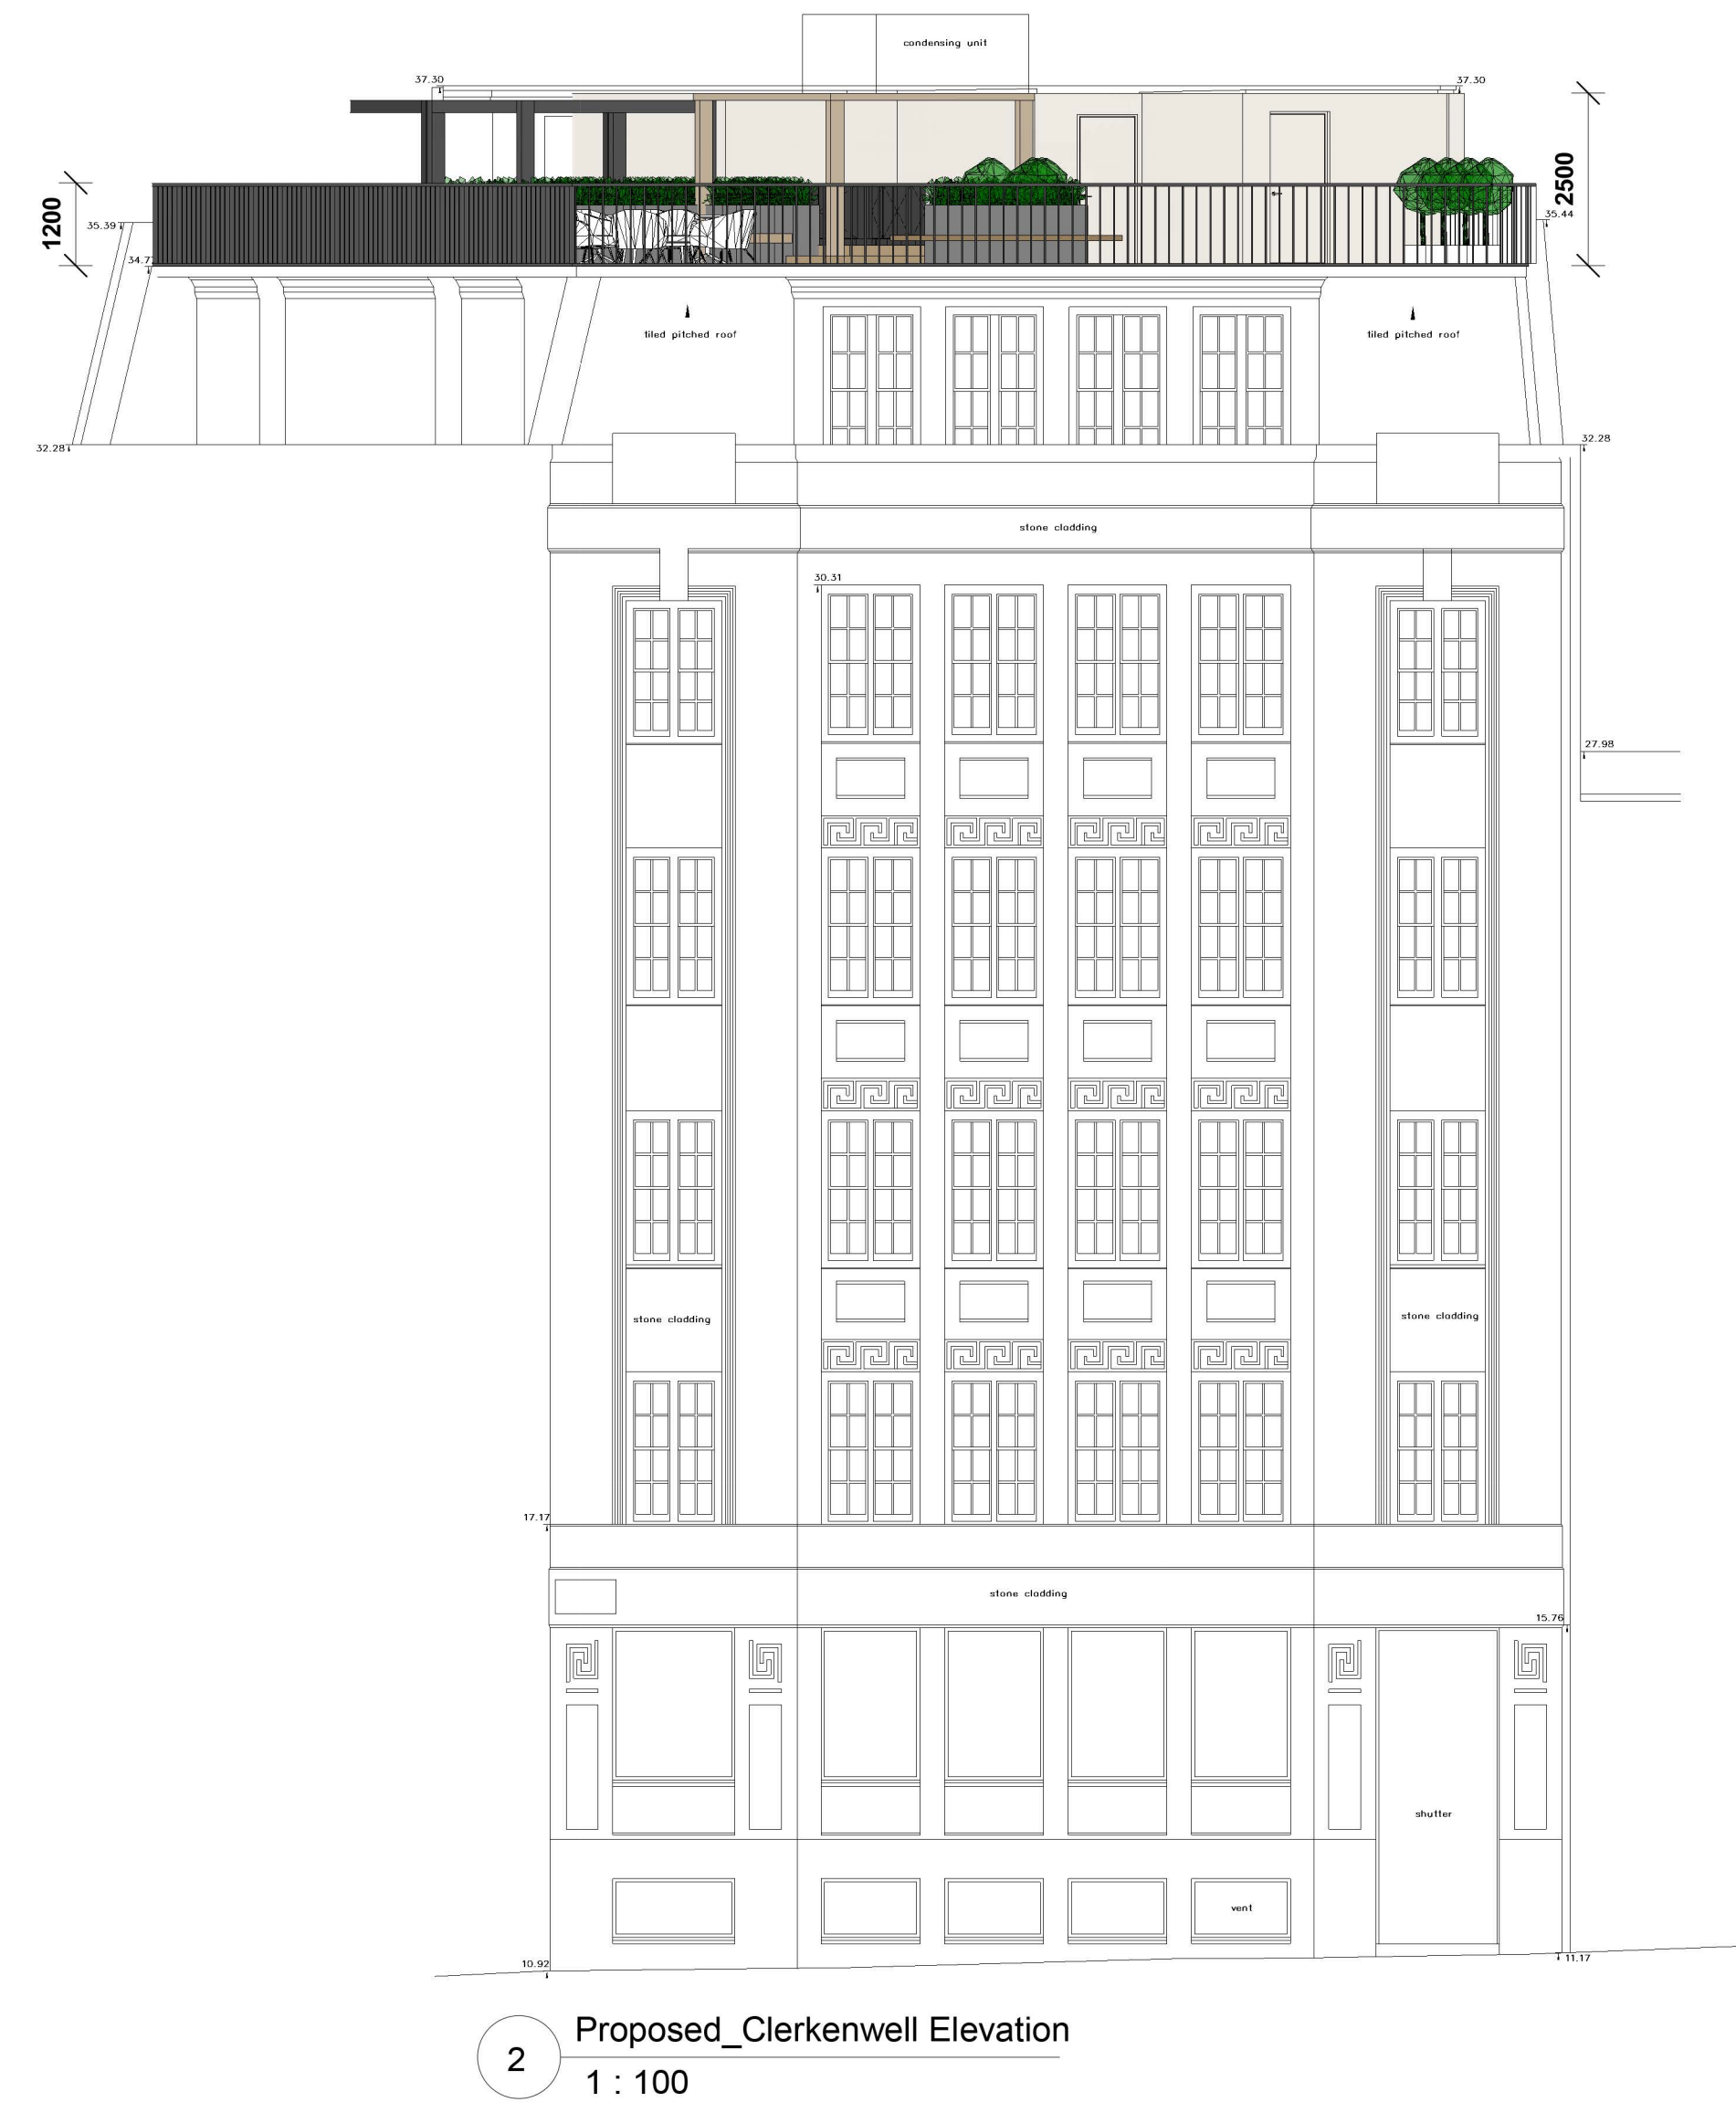


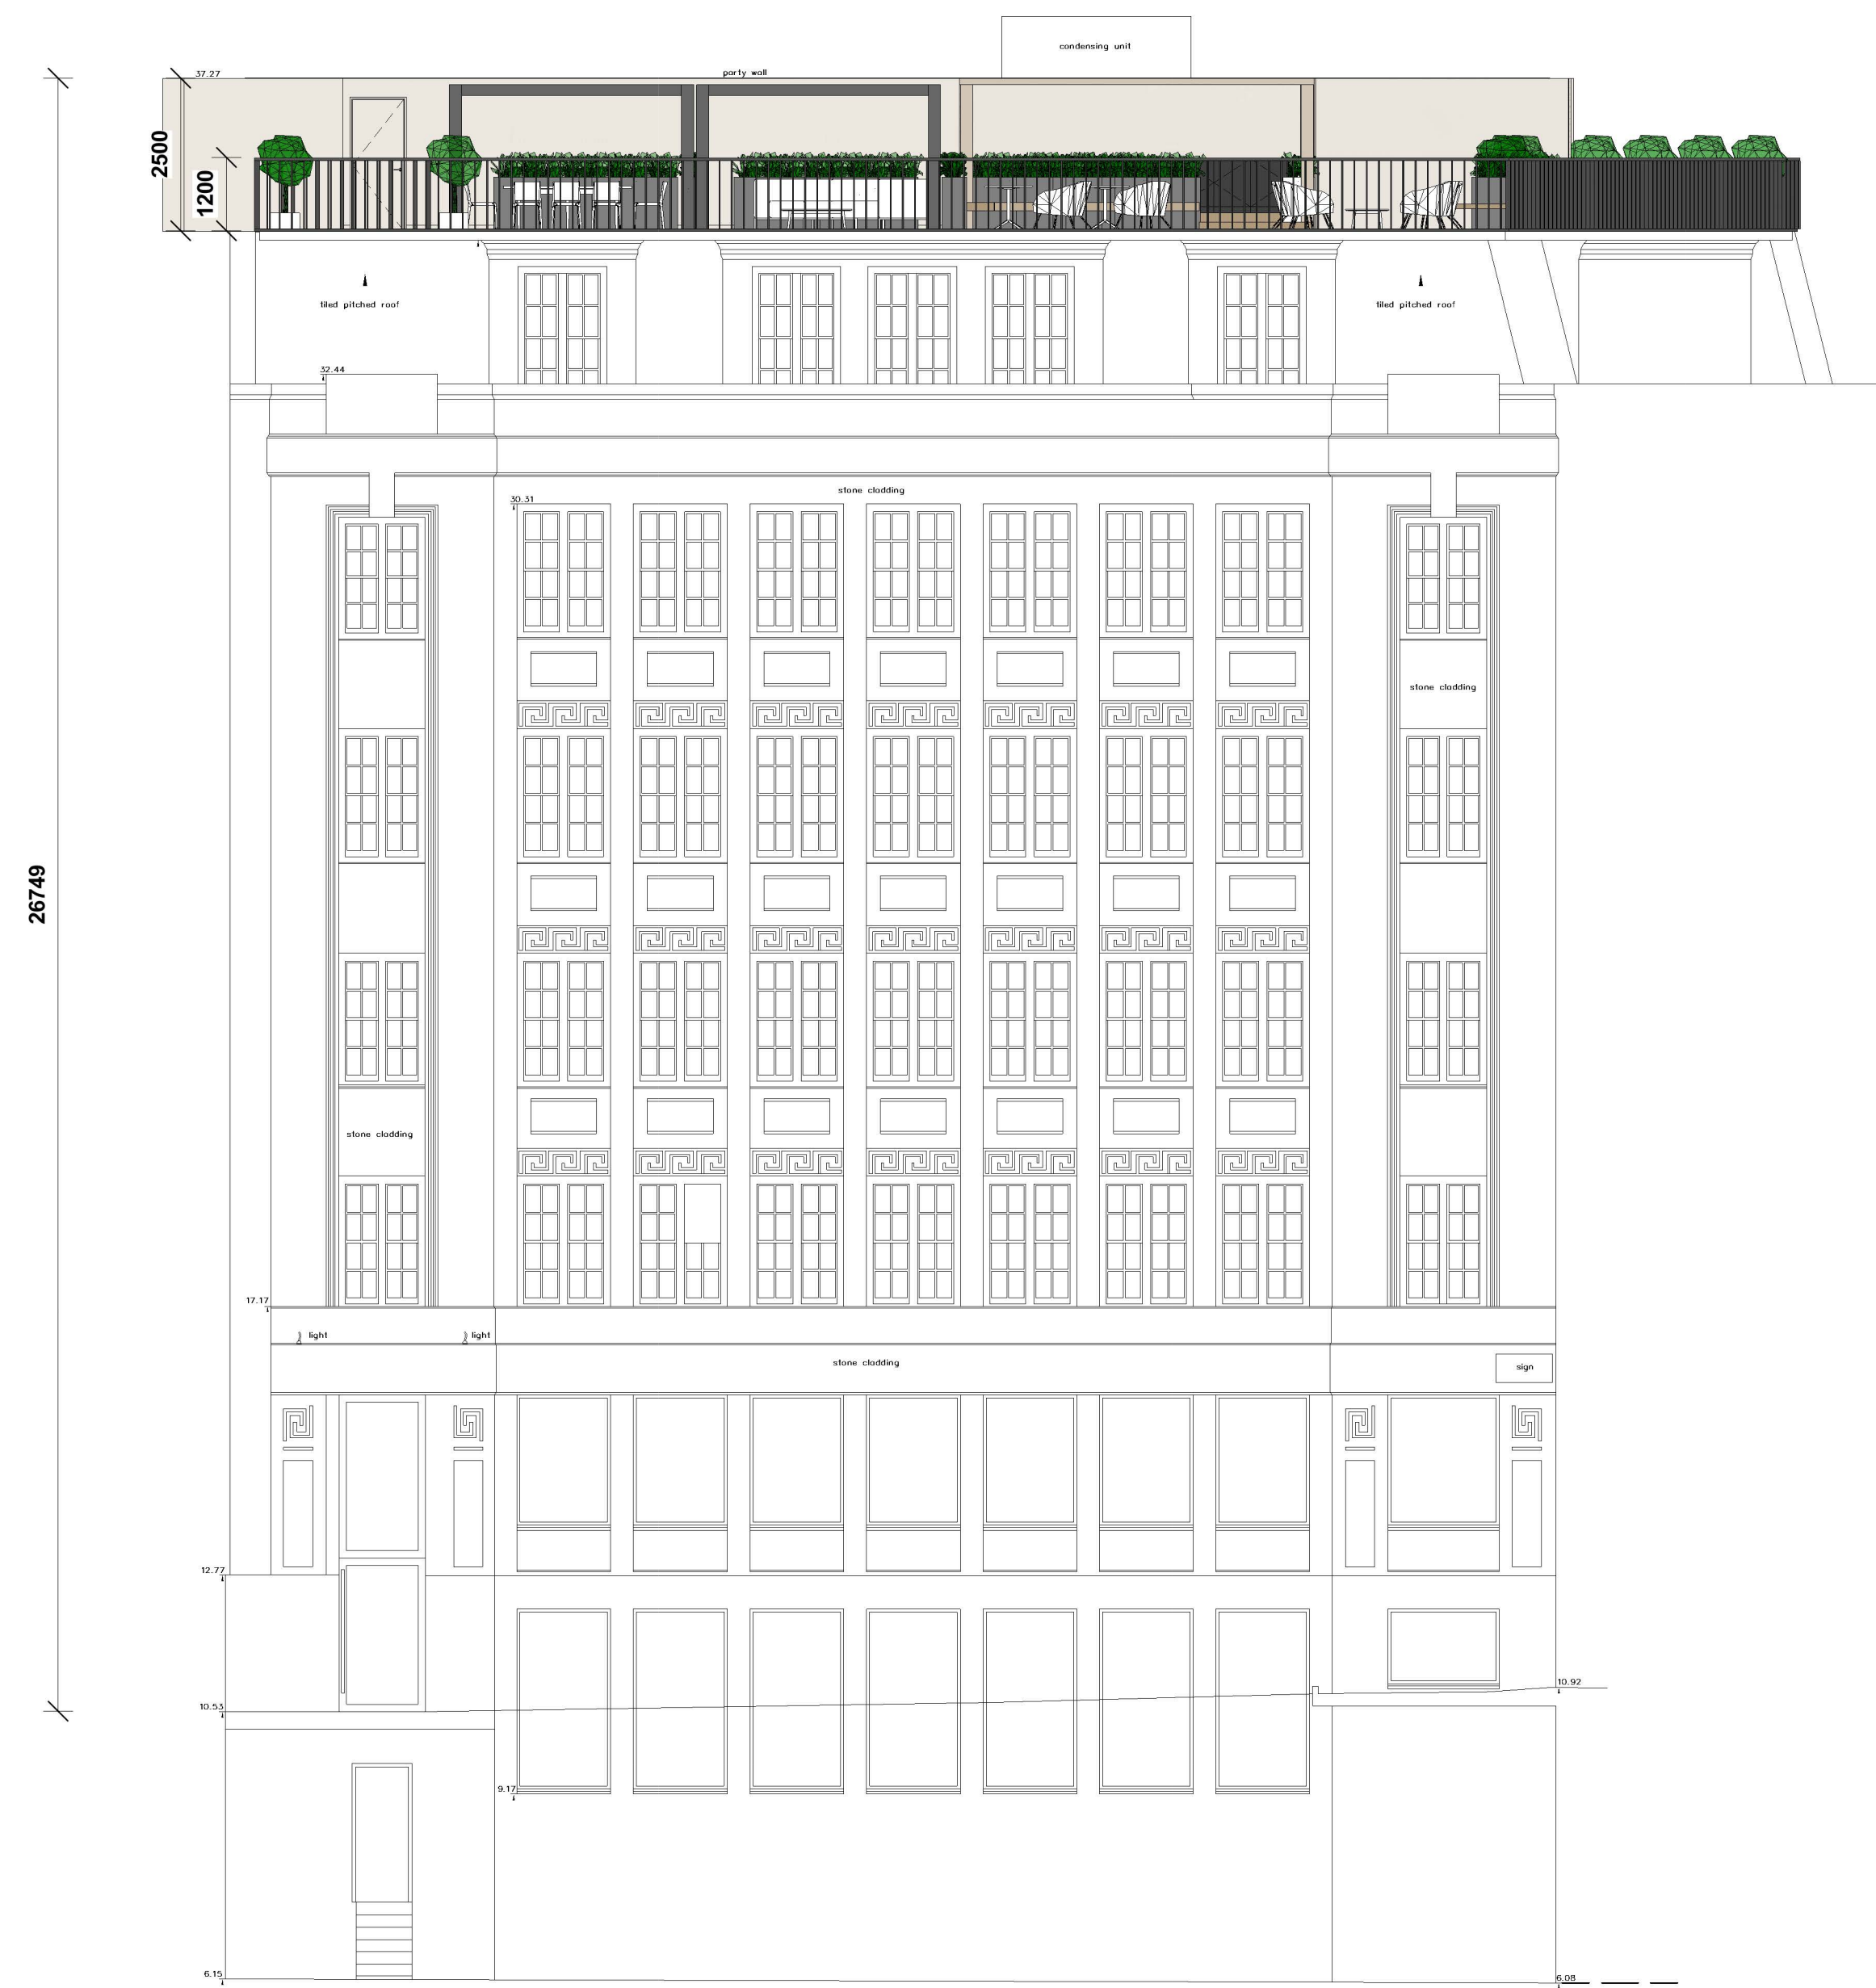

ISSUE	DESCRIPTION	DRWN	CHKD	DATE
-------	-------------	------	------	------

Pre-Construction

Corner Building Limited

SITE ADDRESS
The Corner Building
91-93 Farringdon Road, EC1M 3LN

PROJECT DIRECTOR Tim Waite	PROJECT MANAGER --
PROJECT DESIGNER Laura Koriakinaite	PROJECT SITE MANAGER --

DRAWING TITLE
PROPOSED BUILDING ELEVATION

OKTRA NO.	SCALE	STATUS	REVISION
61234	1 : 100 @ A1		

