


Flat 6, 3 Cambridge Gate

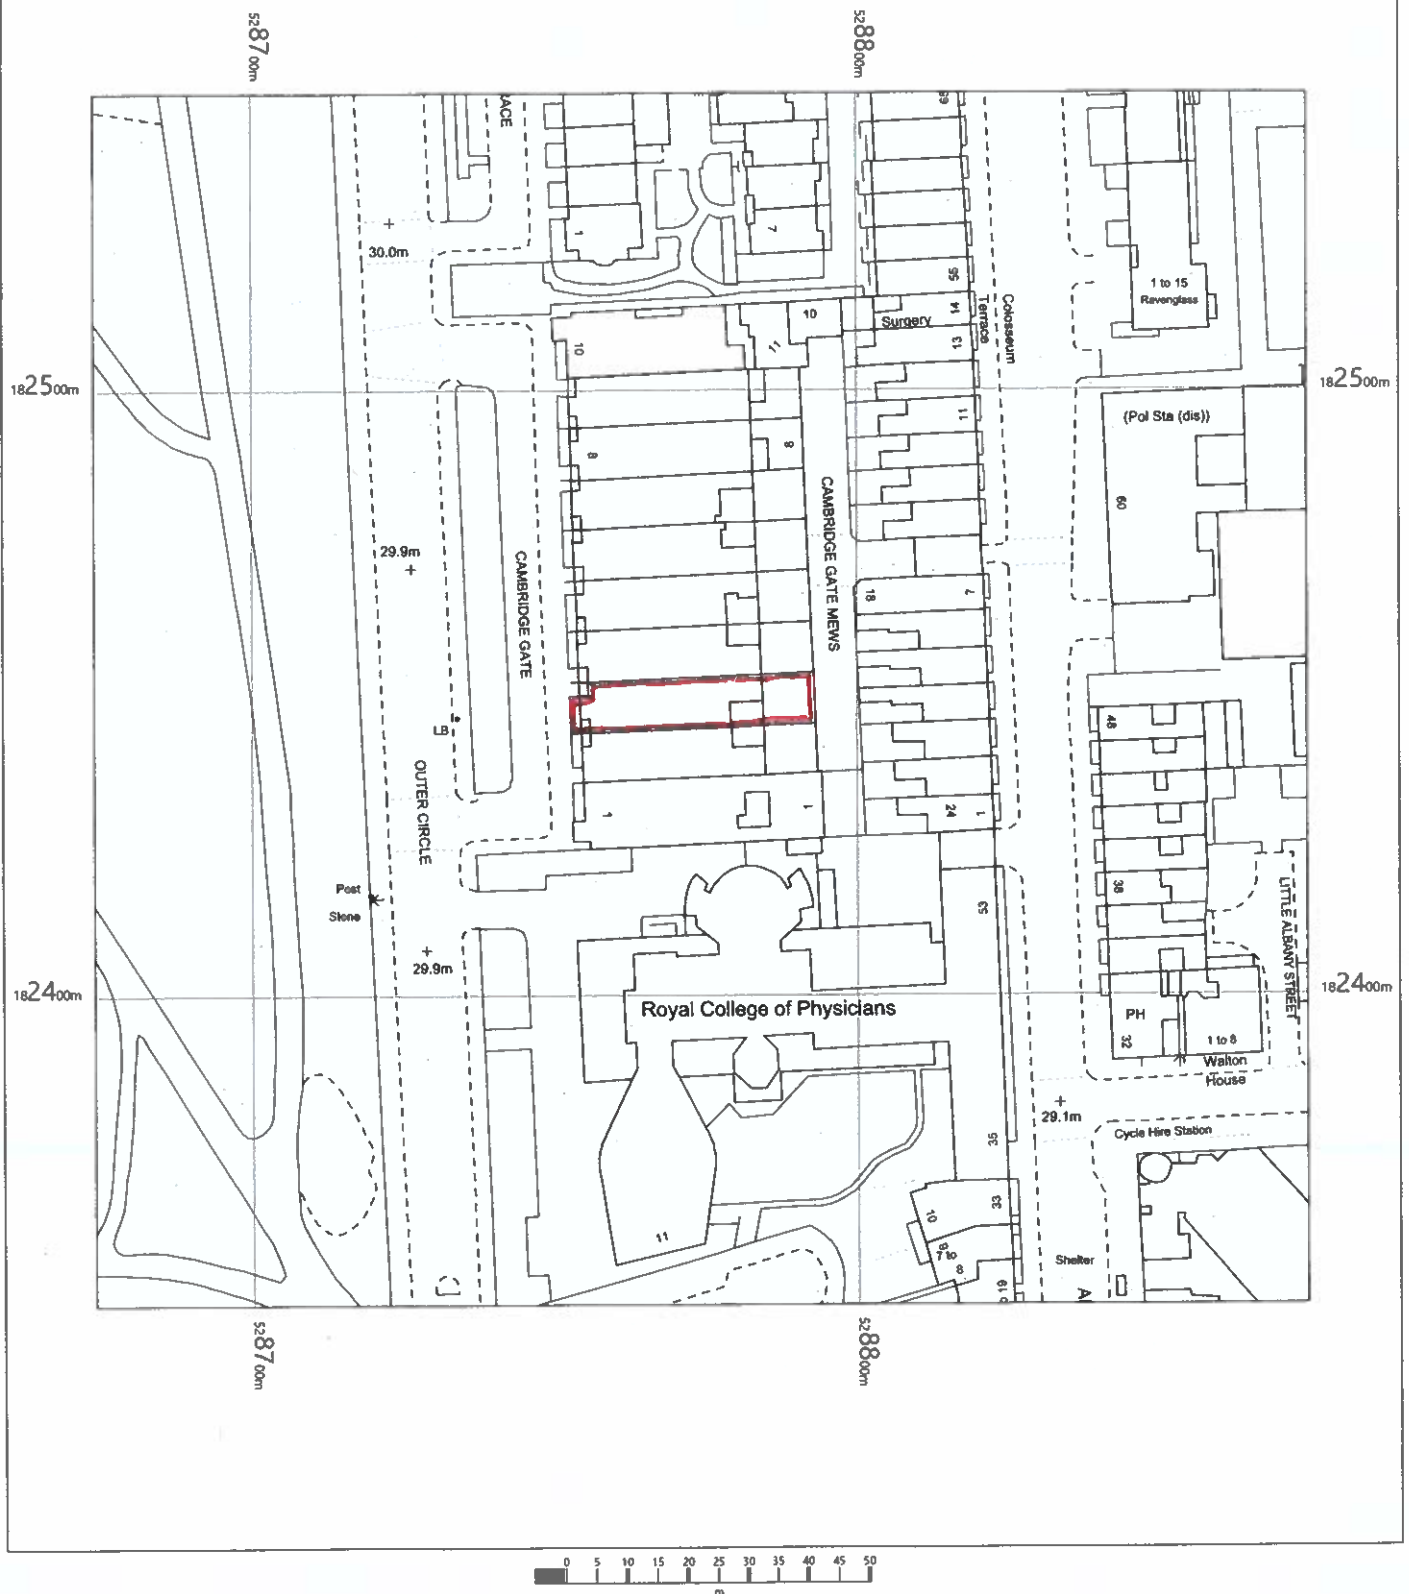

OS MasterMap 1250/2500/10000 scale
Monday, June 20, 2022, ID: BLJT-01045349
www.planningapplicationmaps.co.uk

1:1250 scale print at A4, Centre: 528774 E, 182449 N

©Crown Copyright Ordnance Survey. Licence no. 100051661

