


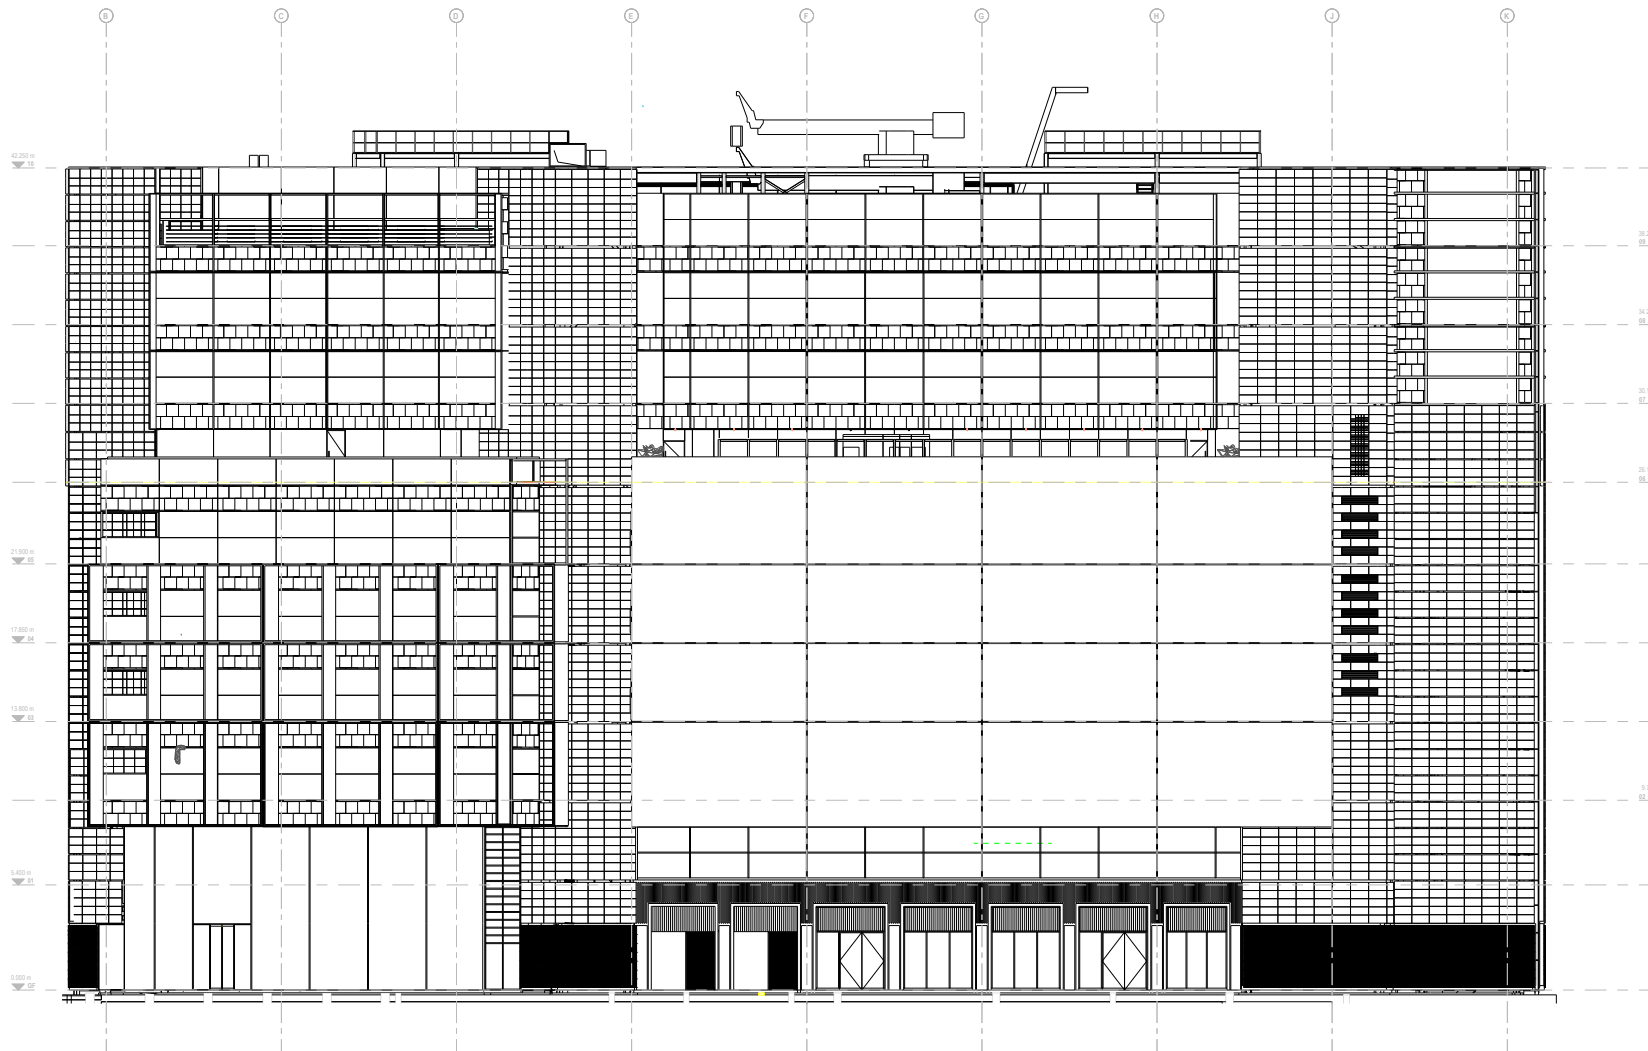

EAST ELEVATION REVISED

P	29.06.22	PLANNING	AM
File	Type	Description	Scale
Status			
TENDER			
 AXIS Met Engineering Design Ltd. Ltd.			
Client:	META		
Project:	TRITON SQUARE		
Drawing:	REVISED EAST ELEVATION		
File No:	0007	Scale:	1:200 @ A3
File No:	2103	Filename:	2103_A300.P
File No:	041222	Revision:	P
This drawing is a part of a project. Copyright is reserved. All rights reserved. No part of this drawing may be reproduced or transmitted in any form or by any means electronic or mechanical, including photocopying, recording, or by any information storage and retrieval system, without permission in writing from the copyright owner.			