


0.000 m
GP

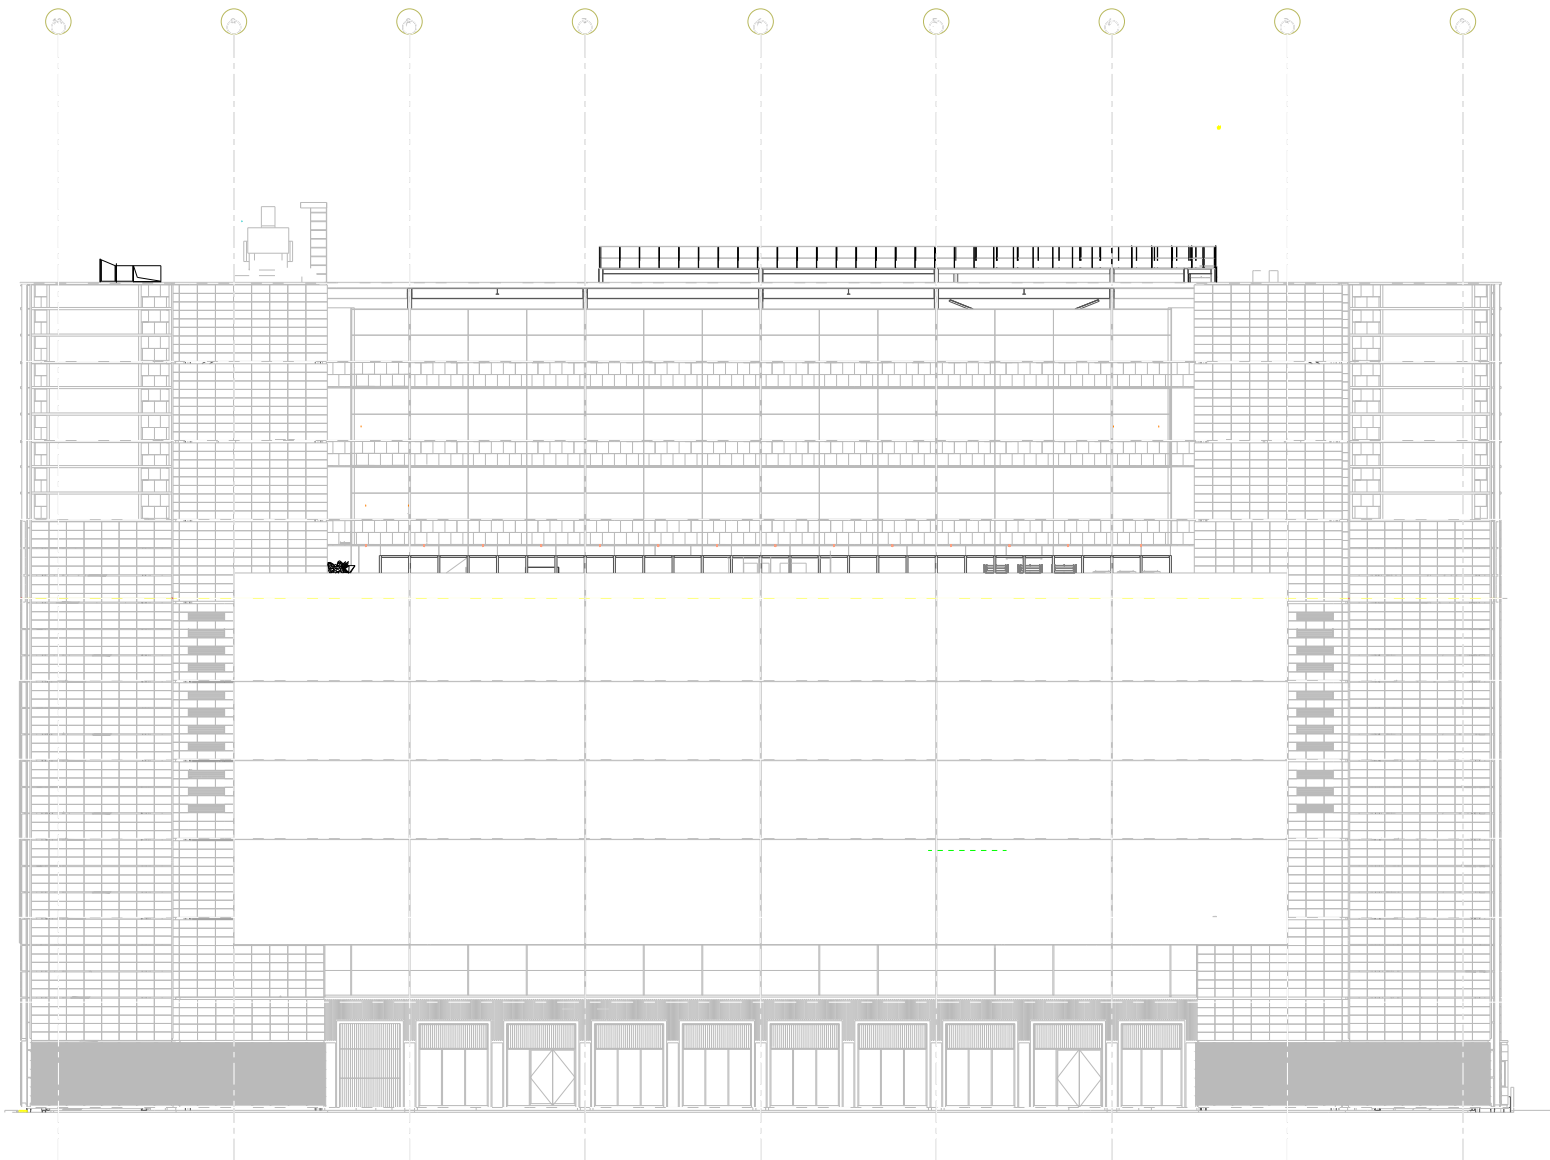

NORTH ELEVATION REVISED

P	20.06.22	PLANNING	AM
Rev	Date	Description	Drawn
TENDER			
Client: META			
Project: TRITON SQUARE			
Drawing: REVISED NORTH ELEVATION			
Proj No:	1008	Scale:	1:200 @ A3
Rev No:	010	Rev:	010
Date:	04/10/22	Revision:	0
This drawing is the property of the client. It is to be used for the purpose specified and is not to be reproduced or used for any other purpose without the written consent of the client.			