




EXISTING PHOTOGRAPH OF FIRST FLOOR REAR ROOM

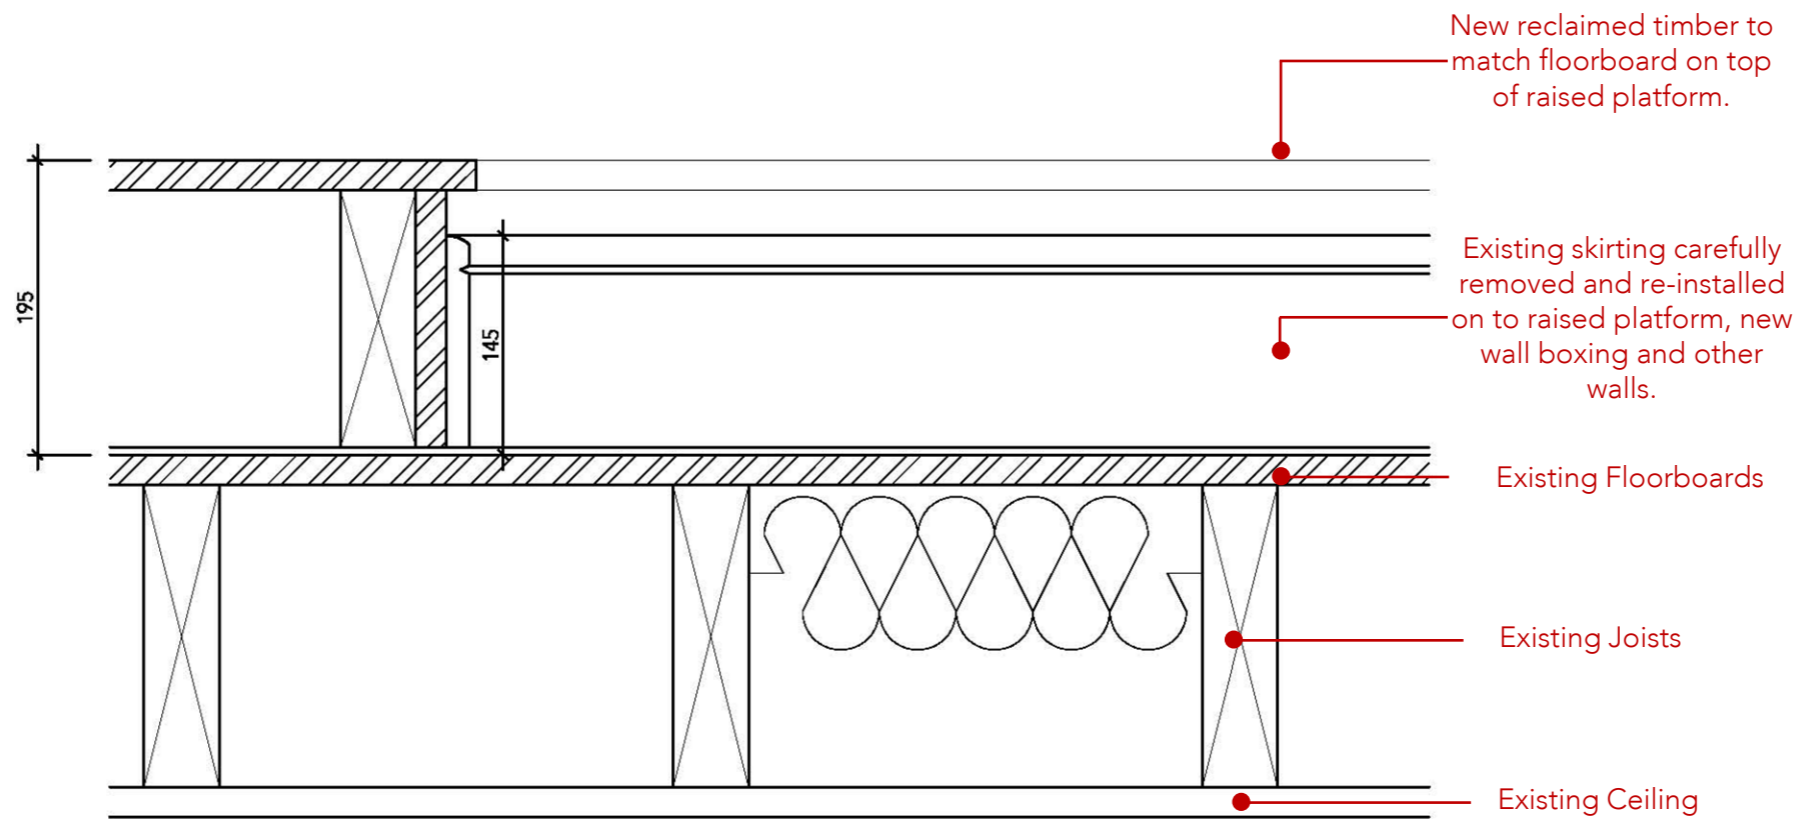

1 PROPOSED FLOOR SECTION
scale 1:5

This drawing is protected under Copyright and at no time should any portion of this drawing be reproduced or copied without the permission of the Architect. (Design Copyright Act 1968)

This drawing must not be used for purposes other than that for which it is provided. It is supplied without liability for any errors or omissions.

Drawings only to be scaled for planning application purposes, all dimensions to be checked on site. All drawings subject to Statutory Authority Approval.

| | |
|-------|--|
| Notes | |
| | |

| | | |
|----|-----|----------|
| No | Rev | Date |
| | | 22.07.22 |

STATUS RELEASE OF CONDITIONS

TG STUDIO
ARCHITECTS + INTERIOR DESIGNERS

91A - 91B HEATH STREET
LONDON NW3 6 5 5
T +1 0 2 0 7 6 3 6 3 8 3 8

INFO WWW.TG-STUDIO.CO.UK

| | | | |
|----------|--------------------------|------------|-------|
| Project | 77 SOUTH END ROAD | | |
| Date | 22.07.22 | Scale @ A3 | 1:5 |
| Drawing | SECTION OF FLOOR BULD UP | | |
| Drawn by | HK | Checked by | TG |
| Job No. | 260 | Desig No. | A-504 |
| | | Rev | . |