

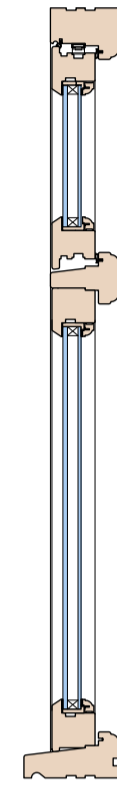
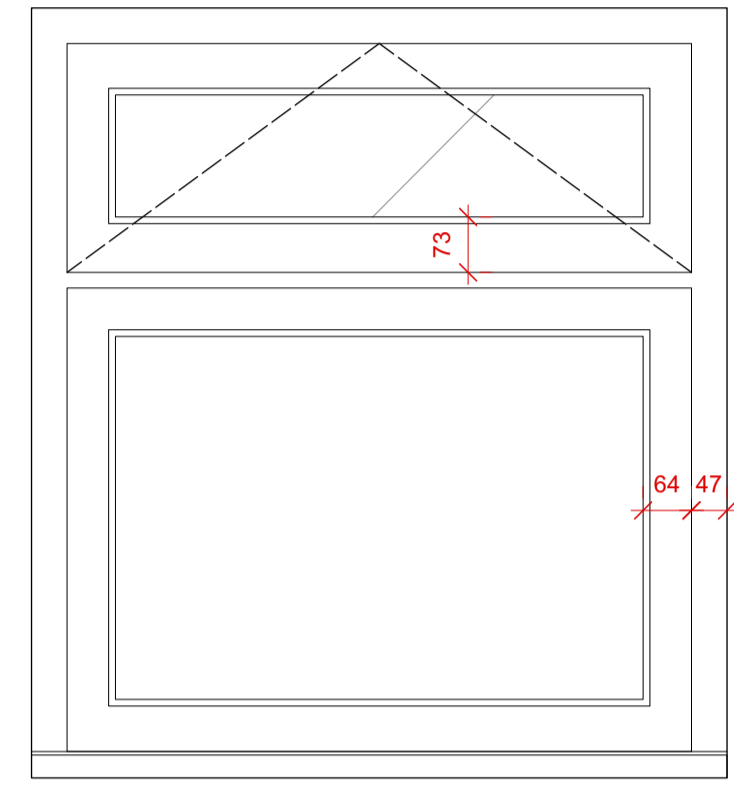




Typical Timber Sash Window

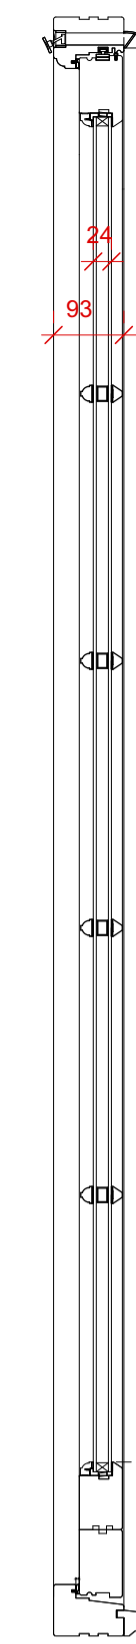



Typical Timber Casement Window

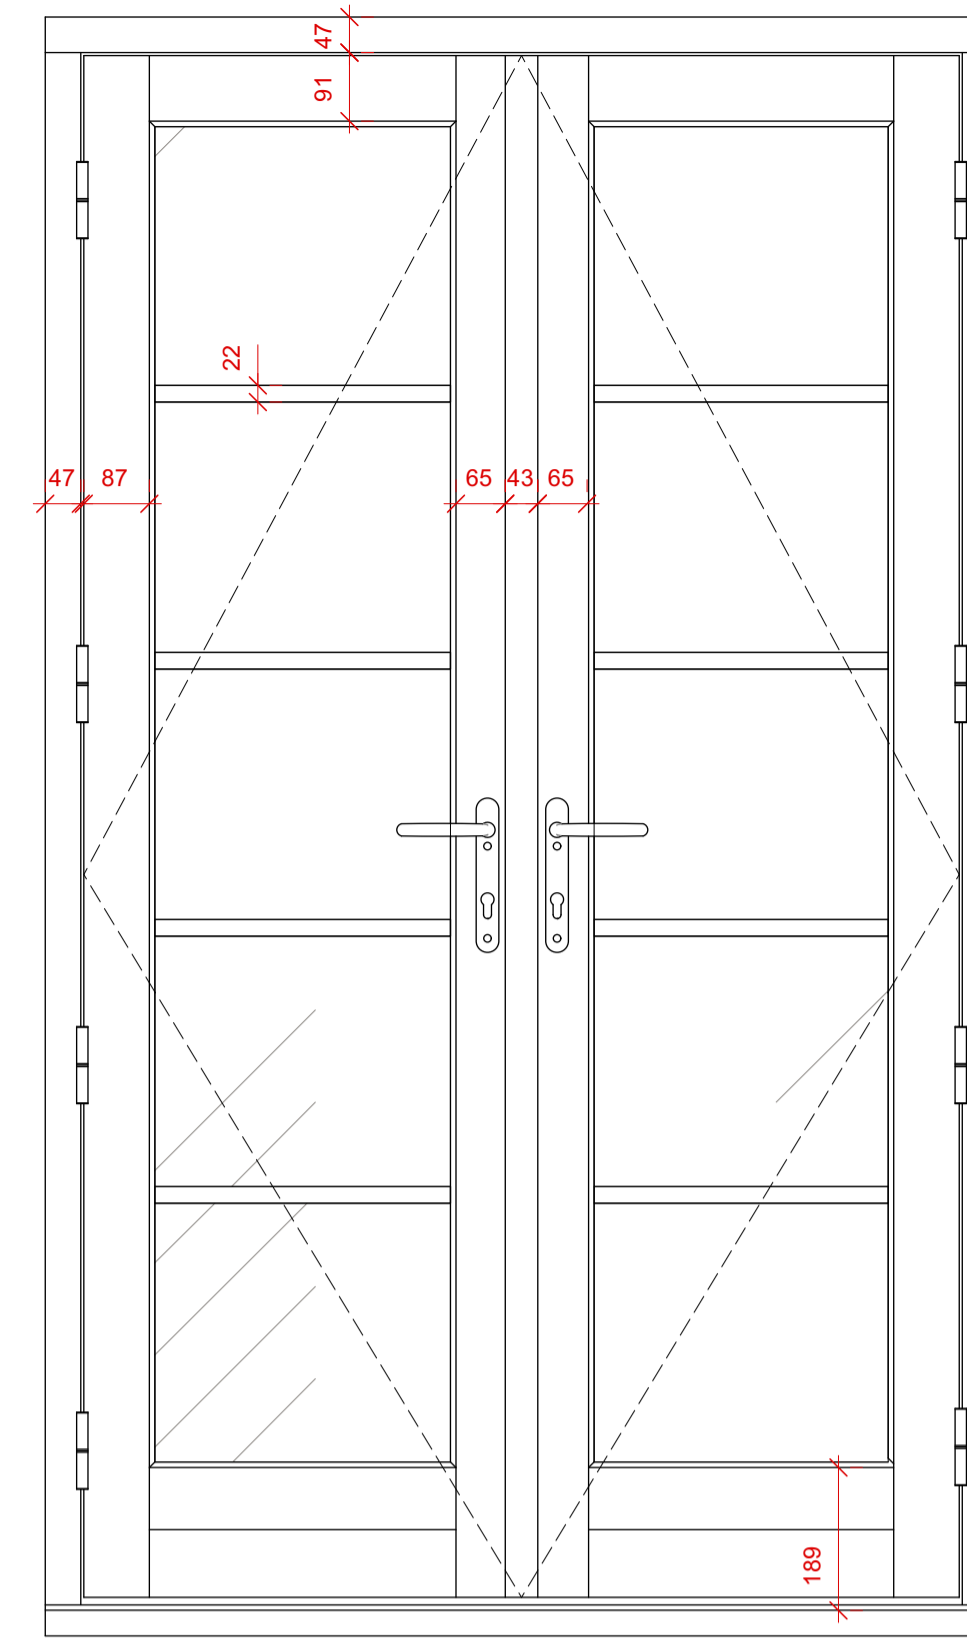

Typical Timber French Doors

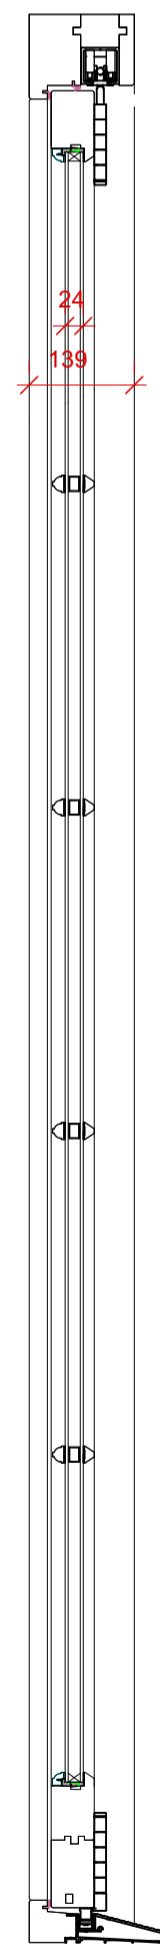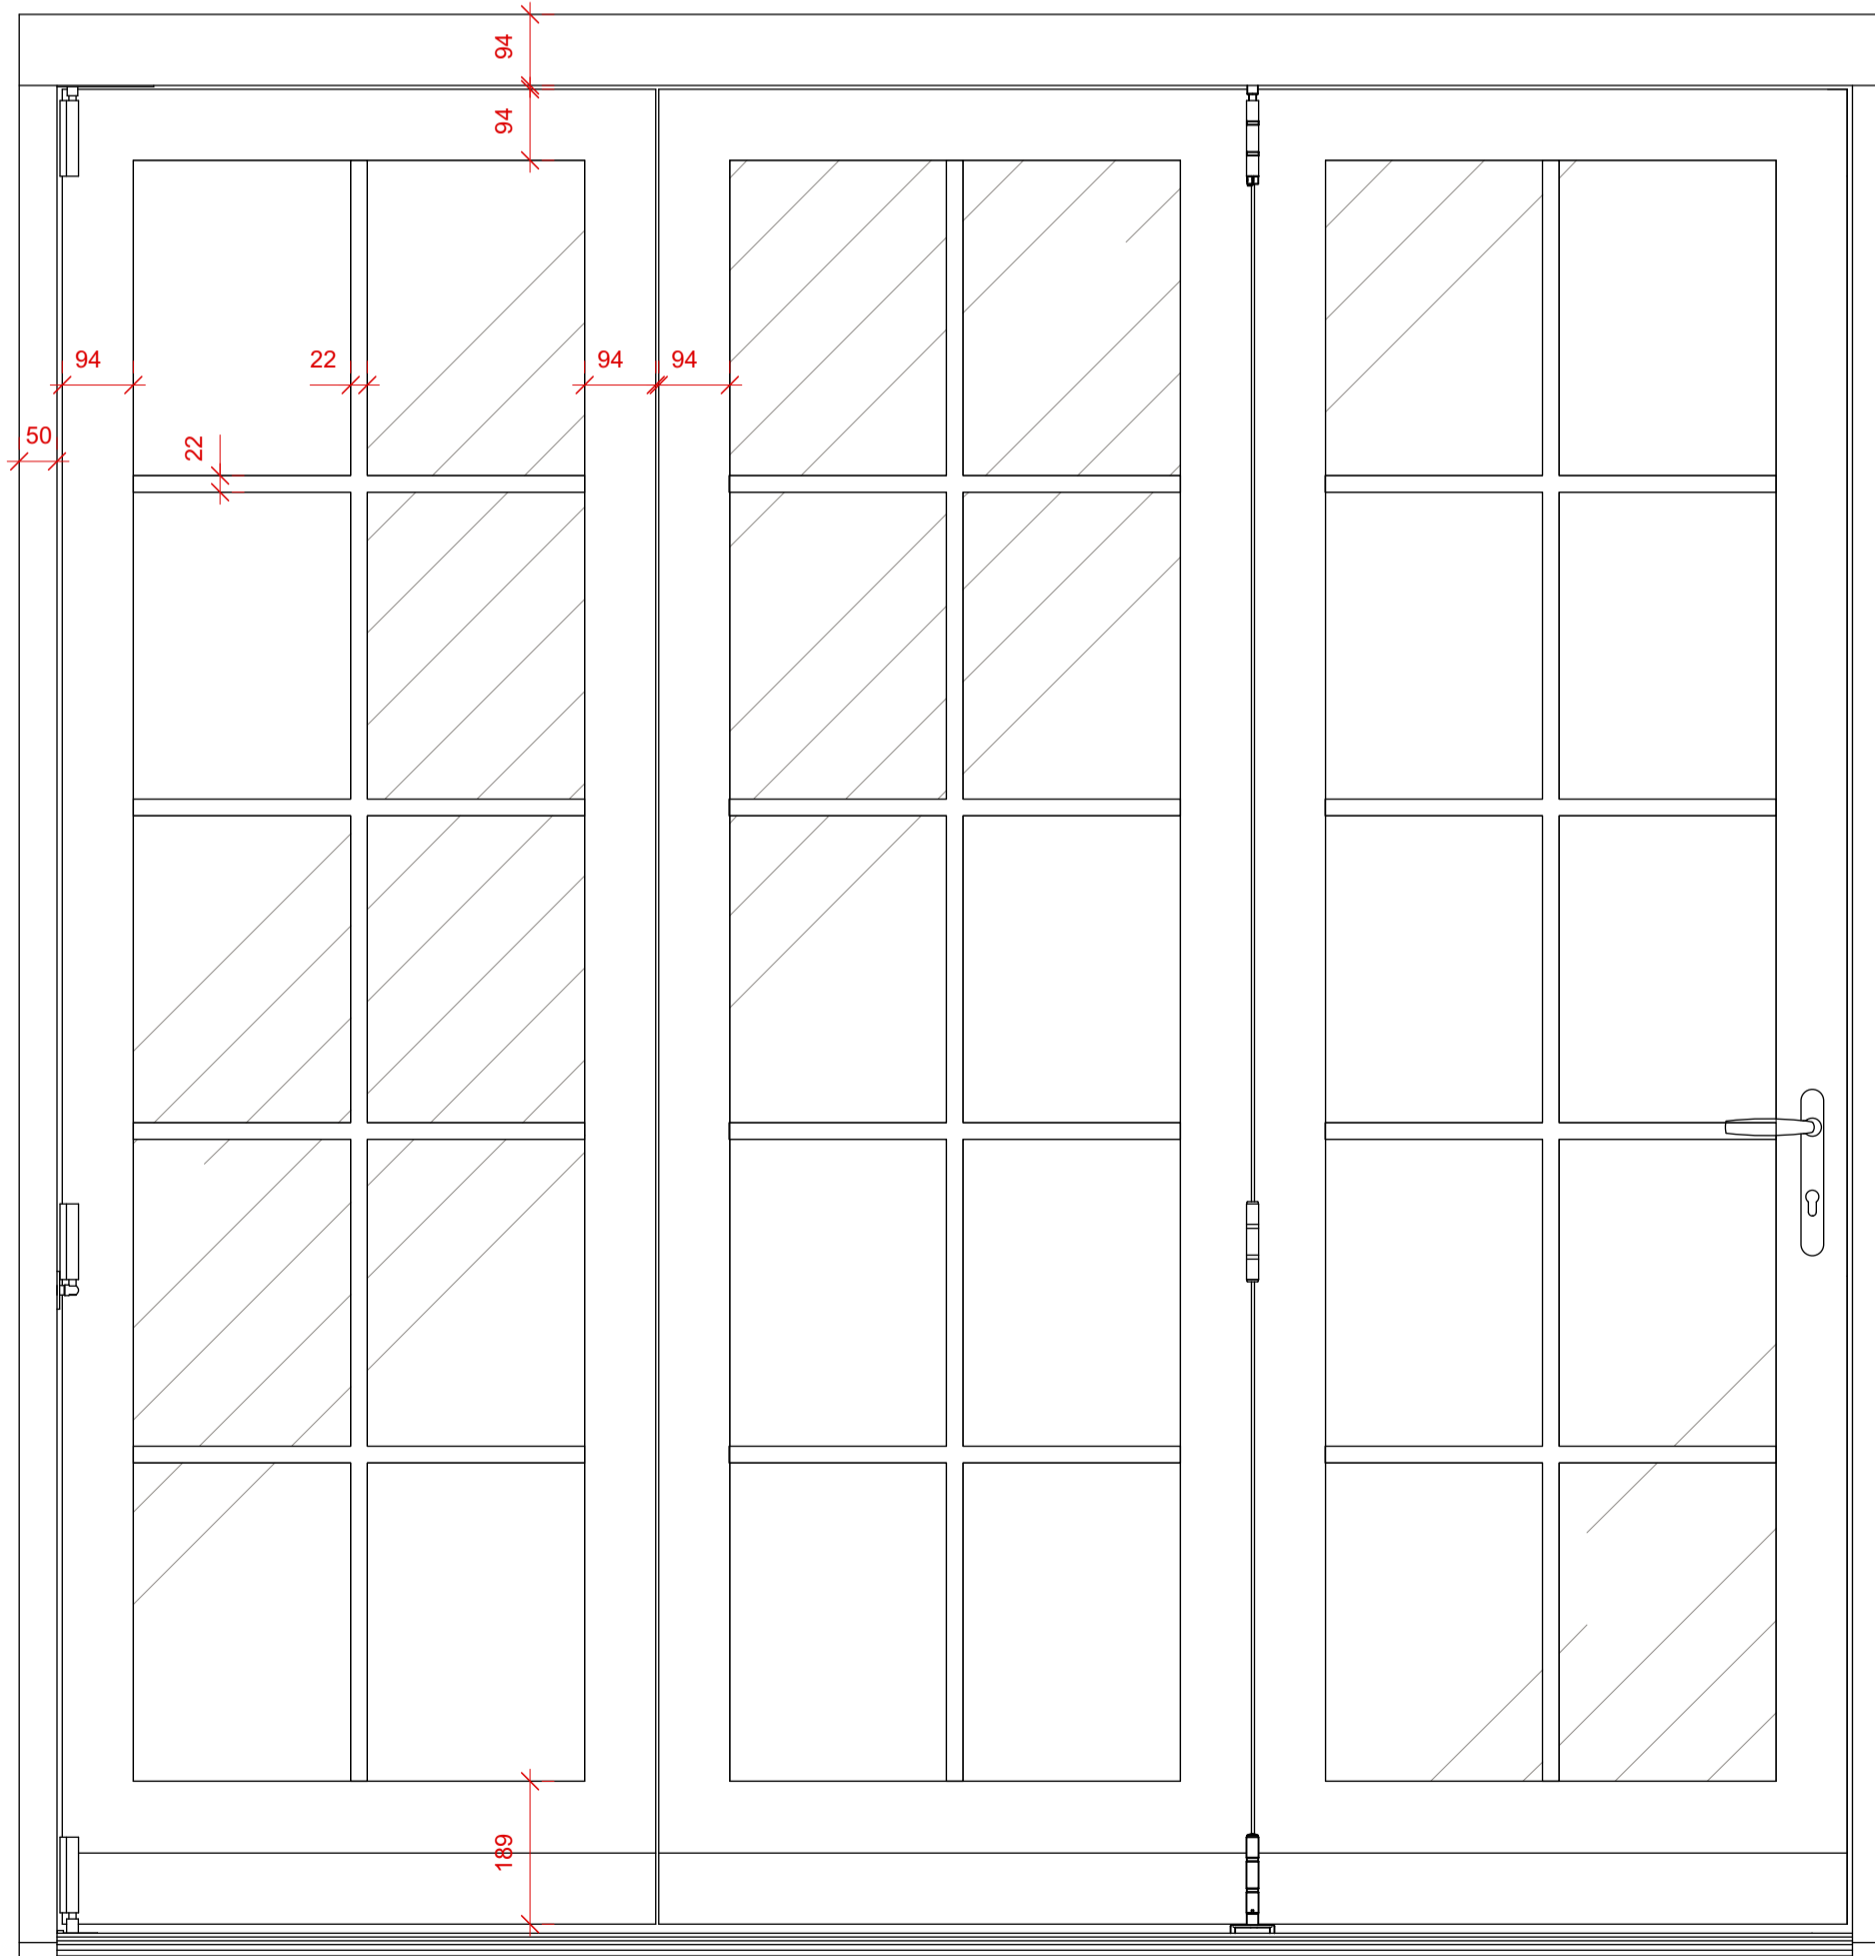

Typical Timber Bifold Doors

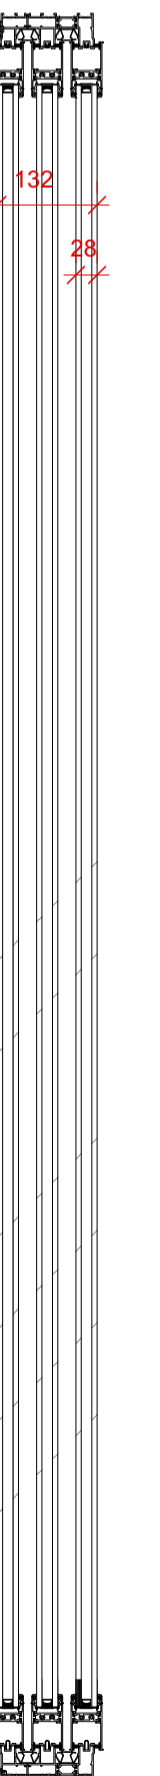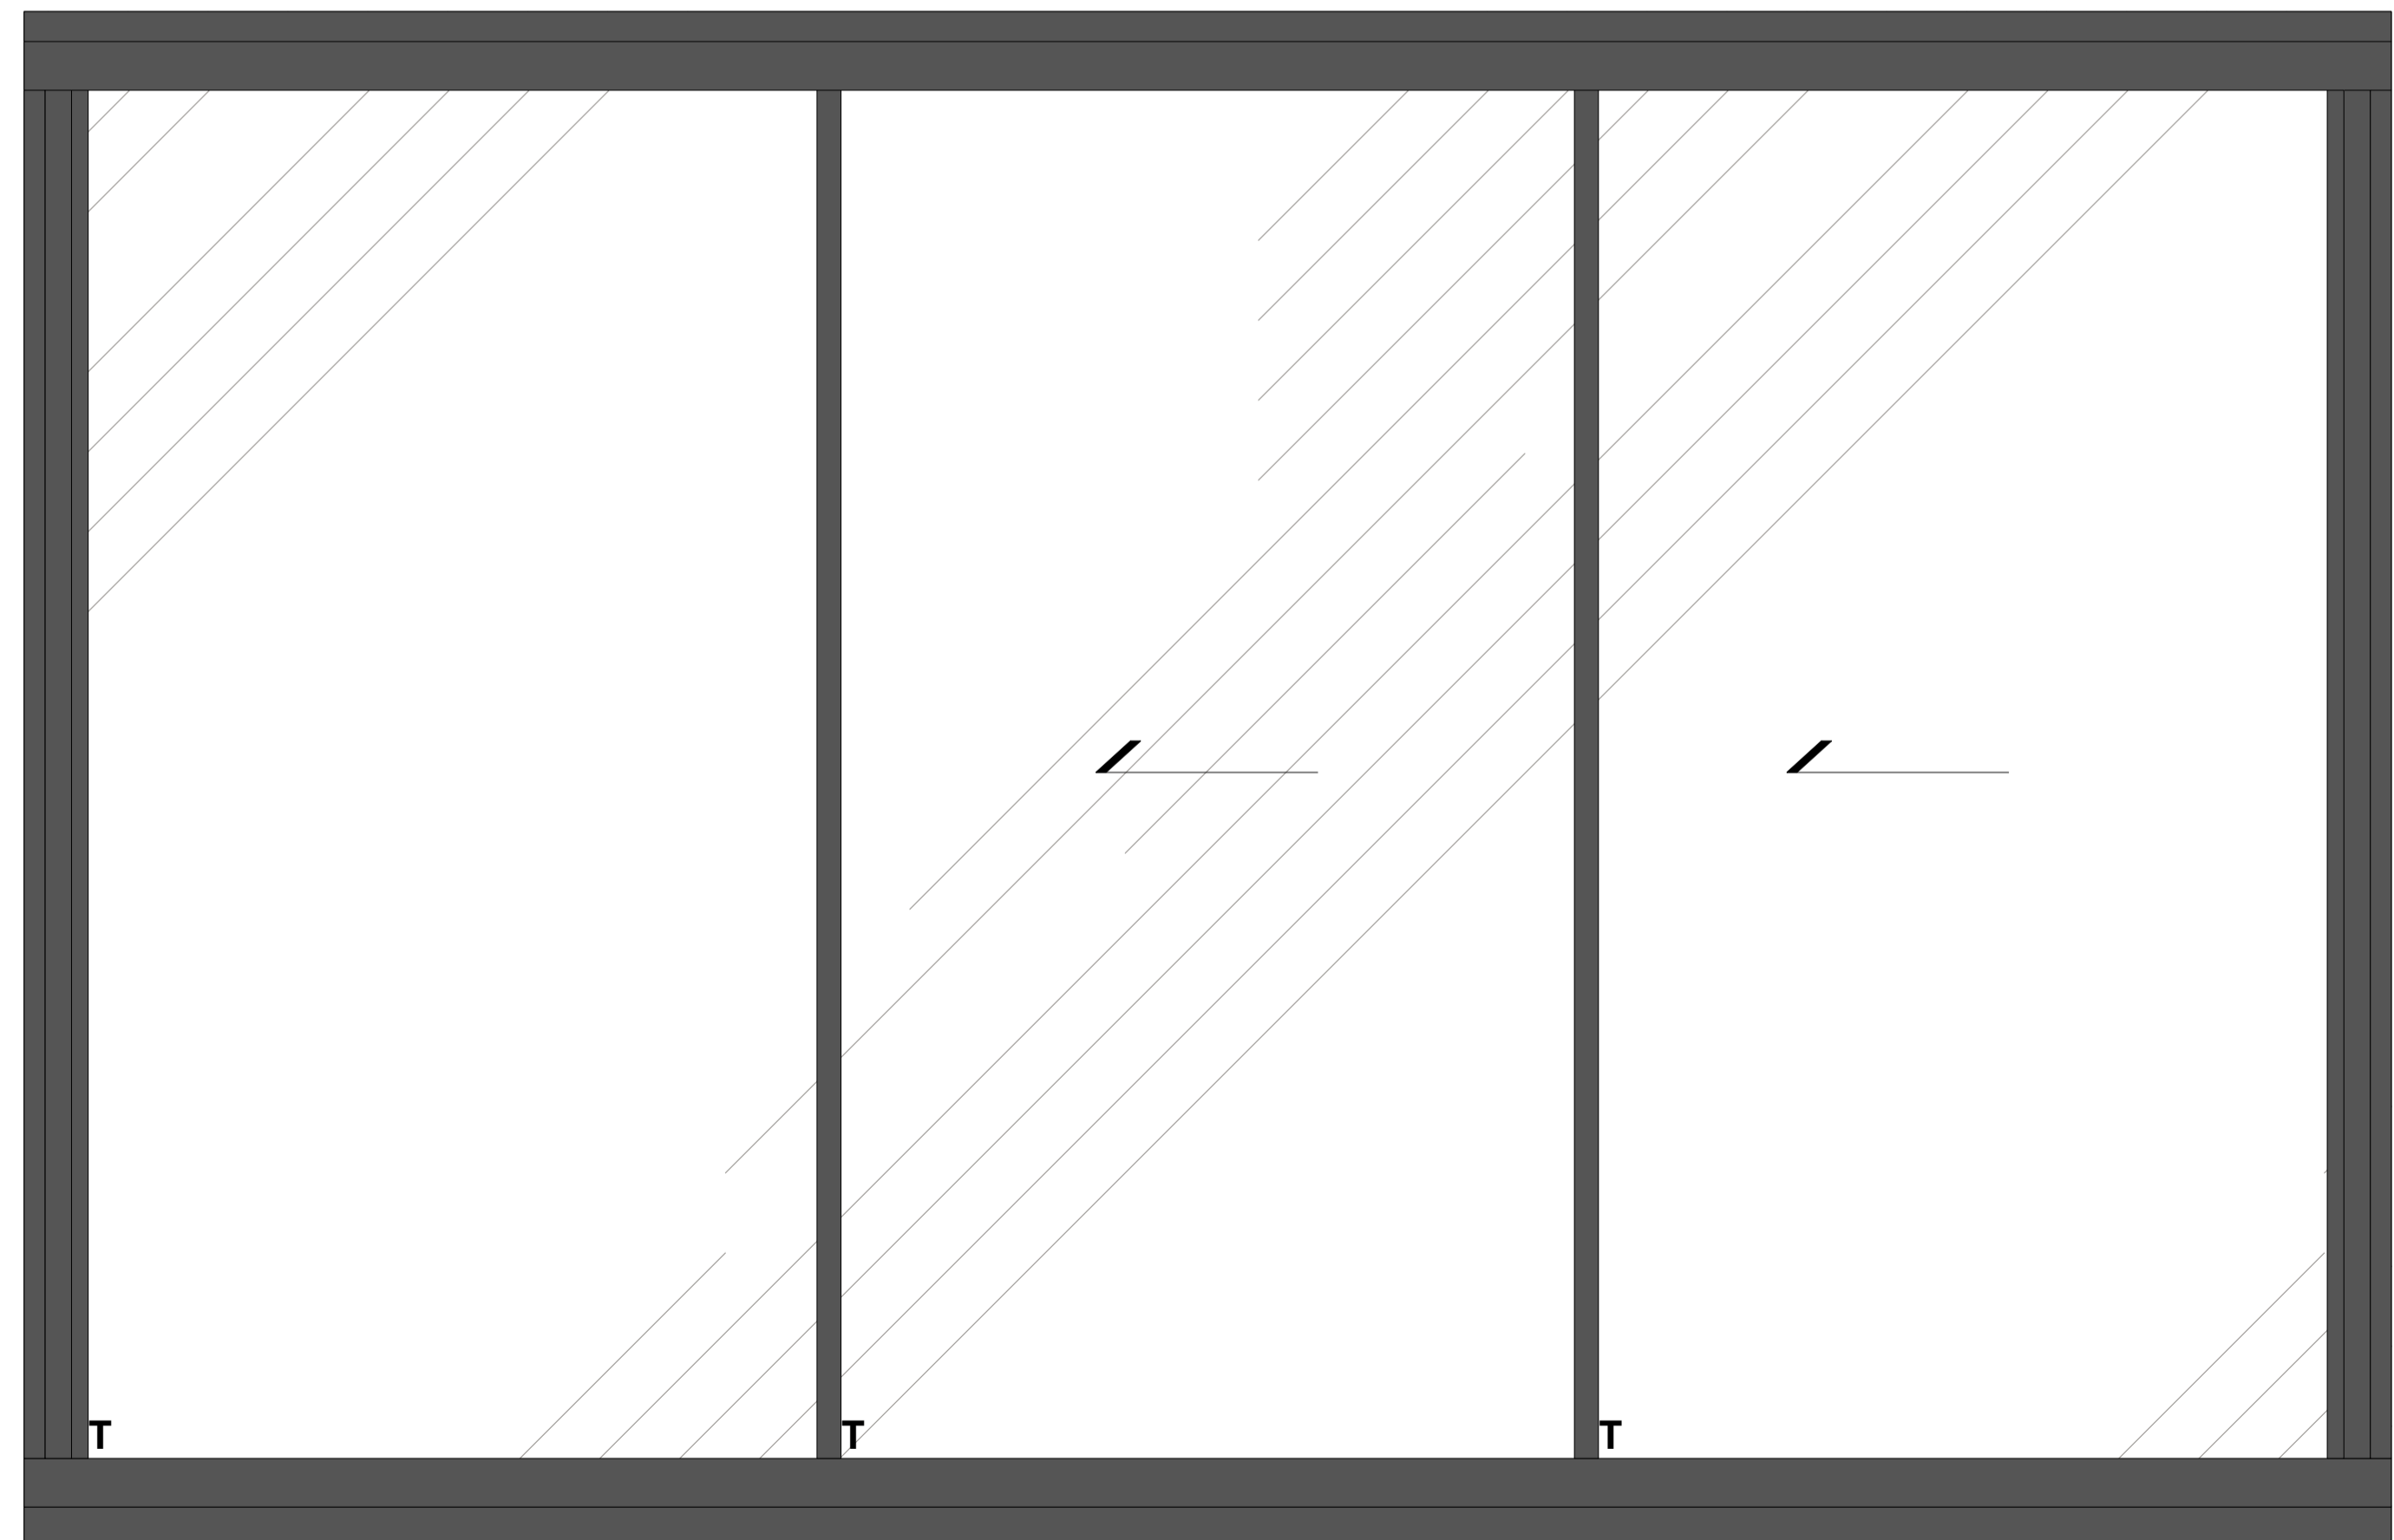

Aluminium Sliding Doors (on ancillary garden room)

FOR PLANNING

Do not scale. Use figured dimensions only  
All dimensions to be checked on site  
All drawings to be read in conjunction with  
the Structural Engineer's drawings

64 ST AUGUSTINE'S ROAD

PROPOSED TYPICAL WINDOW & DOOR DETAILS

PROJECT	64 St Augustine's Road		
ADDRESS	64 St Augustine's Road, London, NW1 9RP		
CLIENT	Bubble Investments Ltd		
AUTHOR	Hannah		
DATE	08.06.22	SCALE	1:10 @ A1
DRAWING	212-PL-710-01		



Issued for Planning	Hannah	25.07.22	01
DESCRIPTION	BY	DATE	REV
This drawing is the copyright of Muntiny Architecture Ltd. Not to be reproduced, retained or disclosed to any unauthorised person either wholly or in part without written permission.			

(T.F) 07951 248 528  
muntiny-architecture.com

