



145mm Air Dried Oak Shiplap Cladding from Hewins or similar fixed diagonally to 100mm deep vertical battens with ventilated cavity in accordance with the manufacturer's instructions.
Treat cladding and battens with Osmo UV Protection Oil for protection from weather, applied in accordance with the manufacturer's instructions.

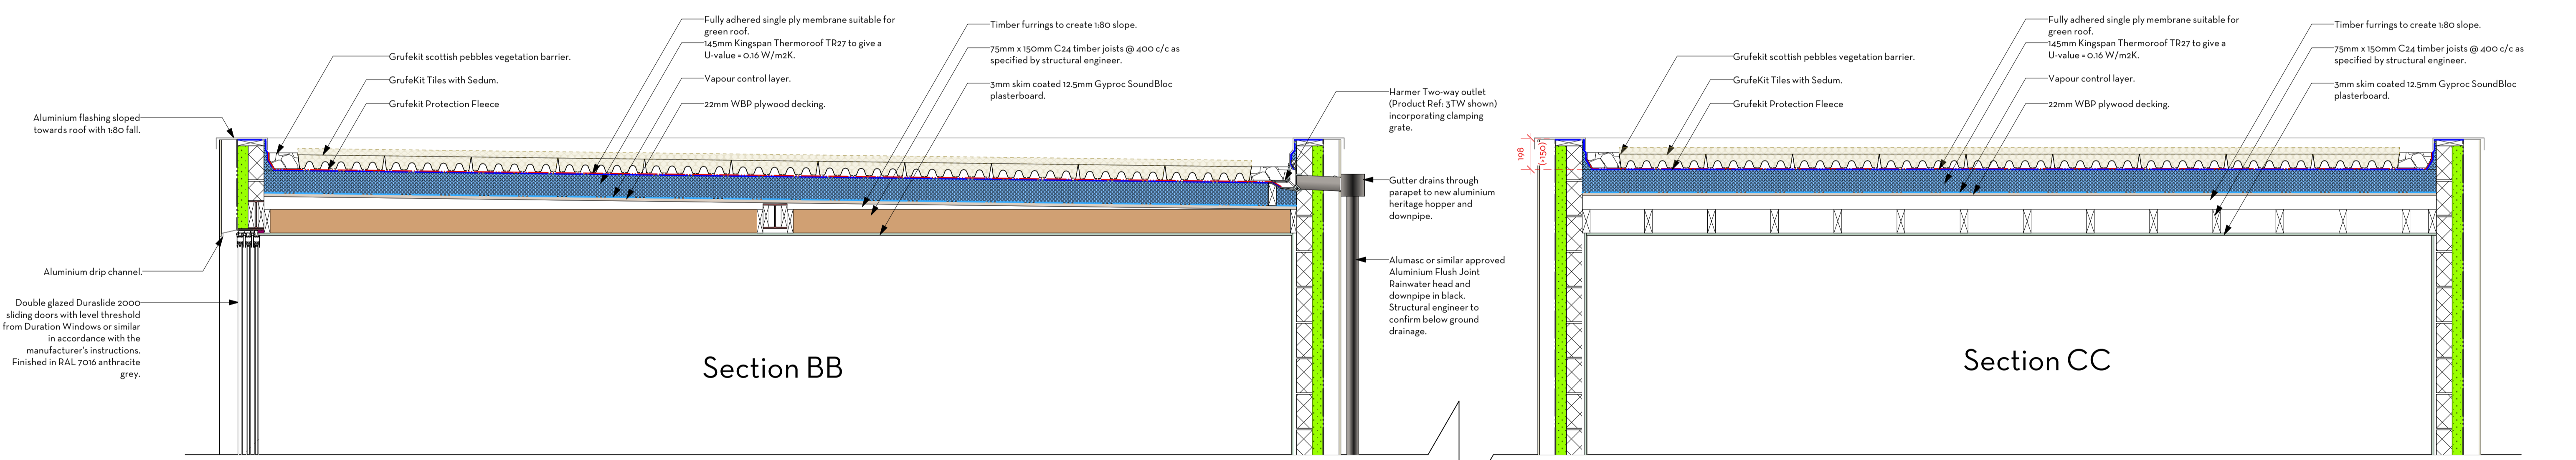


Section BB

Section CC

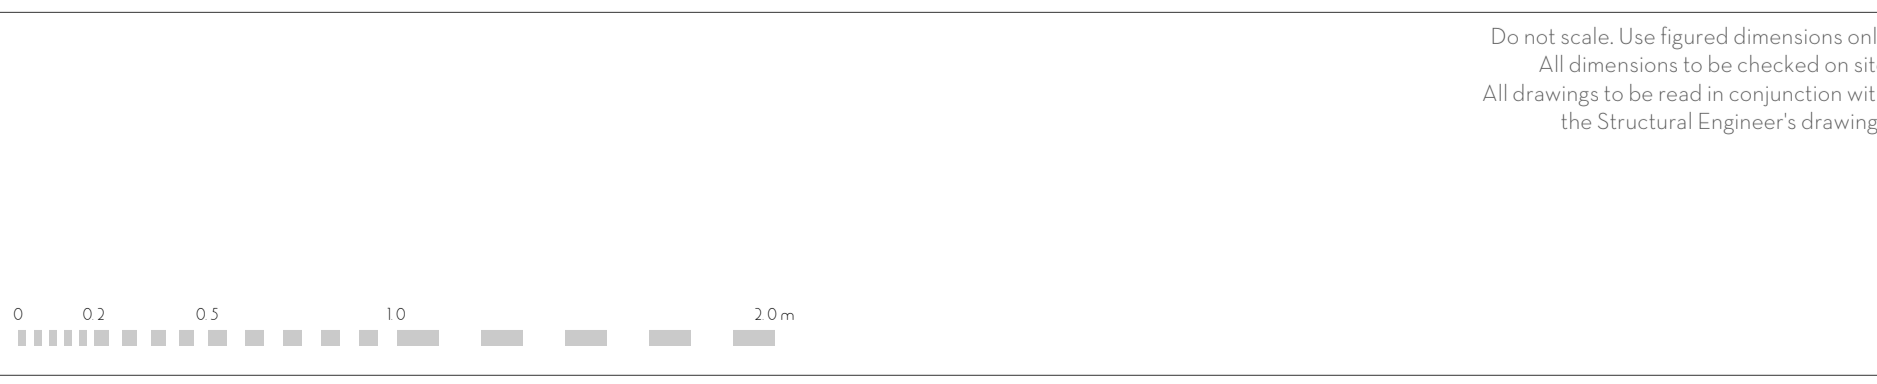

64 ST AUGUSTINE'S ROAD
PROPOSED GREEN ROOF SECTIONS

PROJECT	64 St Augustine's Road		
ADDRESS	64 St. Augustine's Road, London, NW1 9RP		
CLIENT	Bubble Investments Ltd		
AUTHOR	Hannah		
DATE	08.06.22	SCALE	1:20 @ A1
DRAWING	212-PL-503-01		

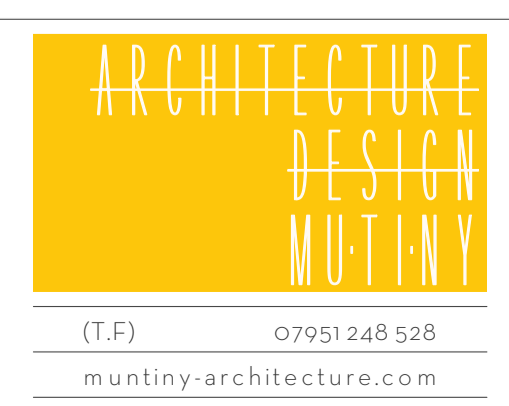

FOR PLANNING

Issued for Planning	Hannah	25.07.22	01
DESCRIPTION	BY	DATE	REV

This drawing is the copyright of Muntiny Architecture Ltd. Not to be reproduced, retained or disclosed to any unauthorised person either wholly or in part without written permission.