


MapServe

525400


525500

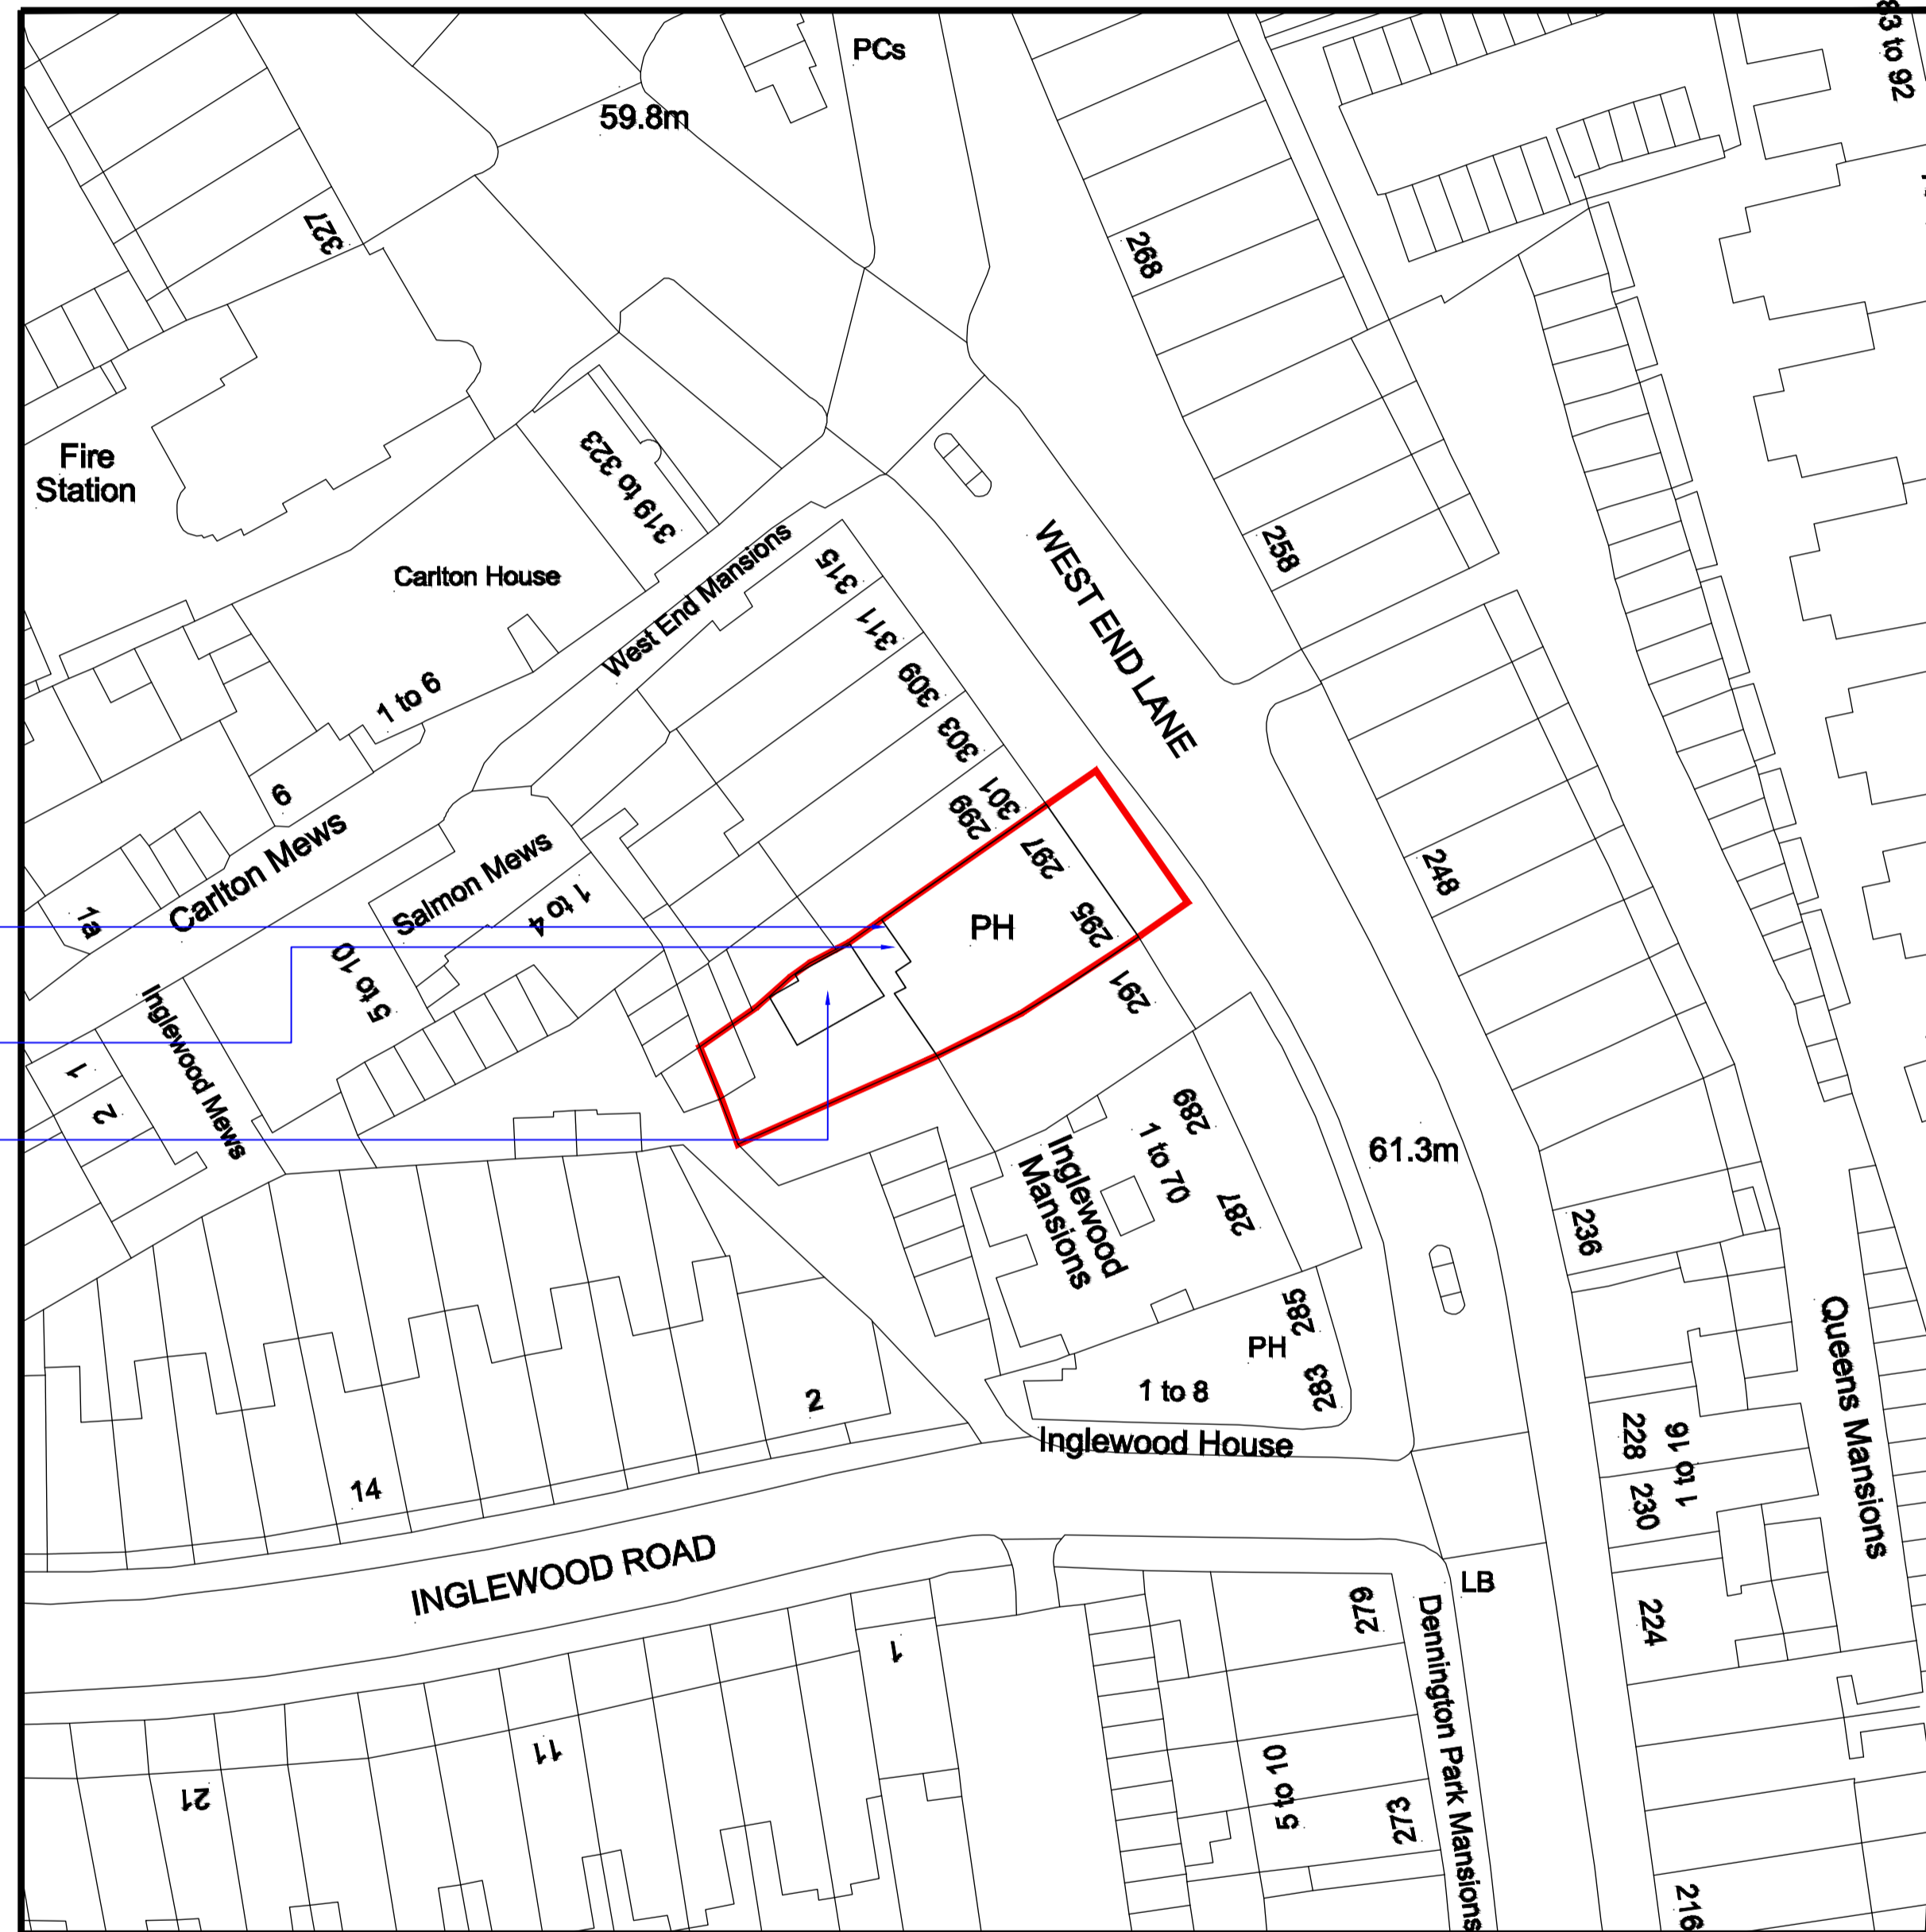

LOCATION OF NEW DOOR OPENING.

LOCATION OF NEW FOLDING DOORS TO REPLACE EXISTING.



LOCATION OF NEW SHELTER.

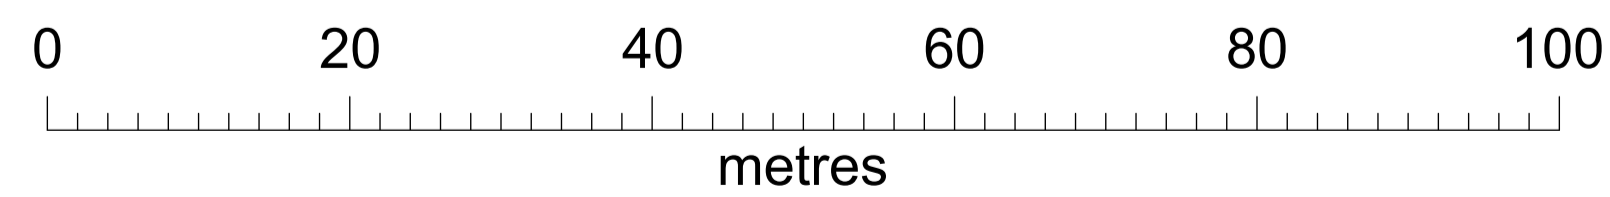

© Crown copyright 2022 Ordnance Survey 100053143

BLOCK PLAN.
scale 1:500.

MapServe

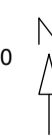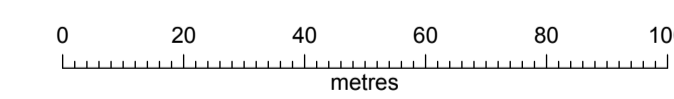

© Crown copyright 2022 Ordnance Survey 100053143

SITE LOCATION PLAN.
scale 1:1250.

Copyright
This drawing and design and all the information contained therein is the sole copyright of Nanu Soda Ltd, and reproduction in any form is forbidden unless permission is obtained in writing.

No dimensions to be scaled from this drawing. All Contractors must visit site and be responsible for taking and checking all dimensions relative to this work. The Designer must be advised of any discrepancies in writing.

Revision:

Scale: As shown @ A1

Date: 20.07.22

Drawn by: RGC

Job title:
The Black Lion
295-297 West End Lane
West Hampstead, London, NW6 1RD

Drawing title:
Site Location Plan & Block Plan

Drawing Number:
1082-P-01

The Studio 34 Smyth Street Wakefield WF1 1ED
01924 372654 info@nanusoda.co.uk

NANU SODA