


Baynes Street Elevation

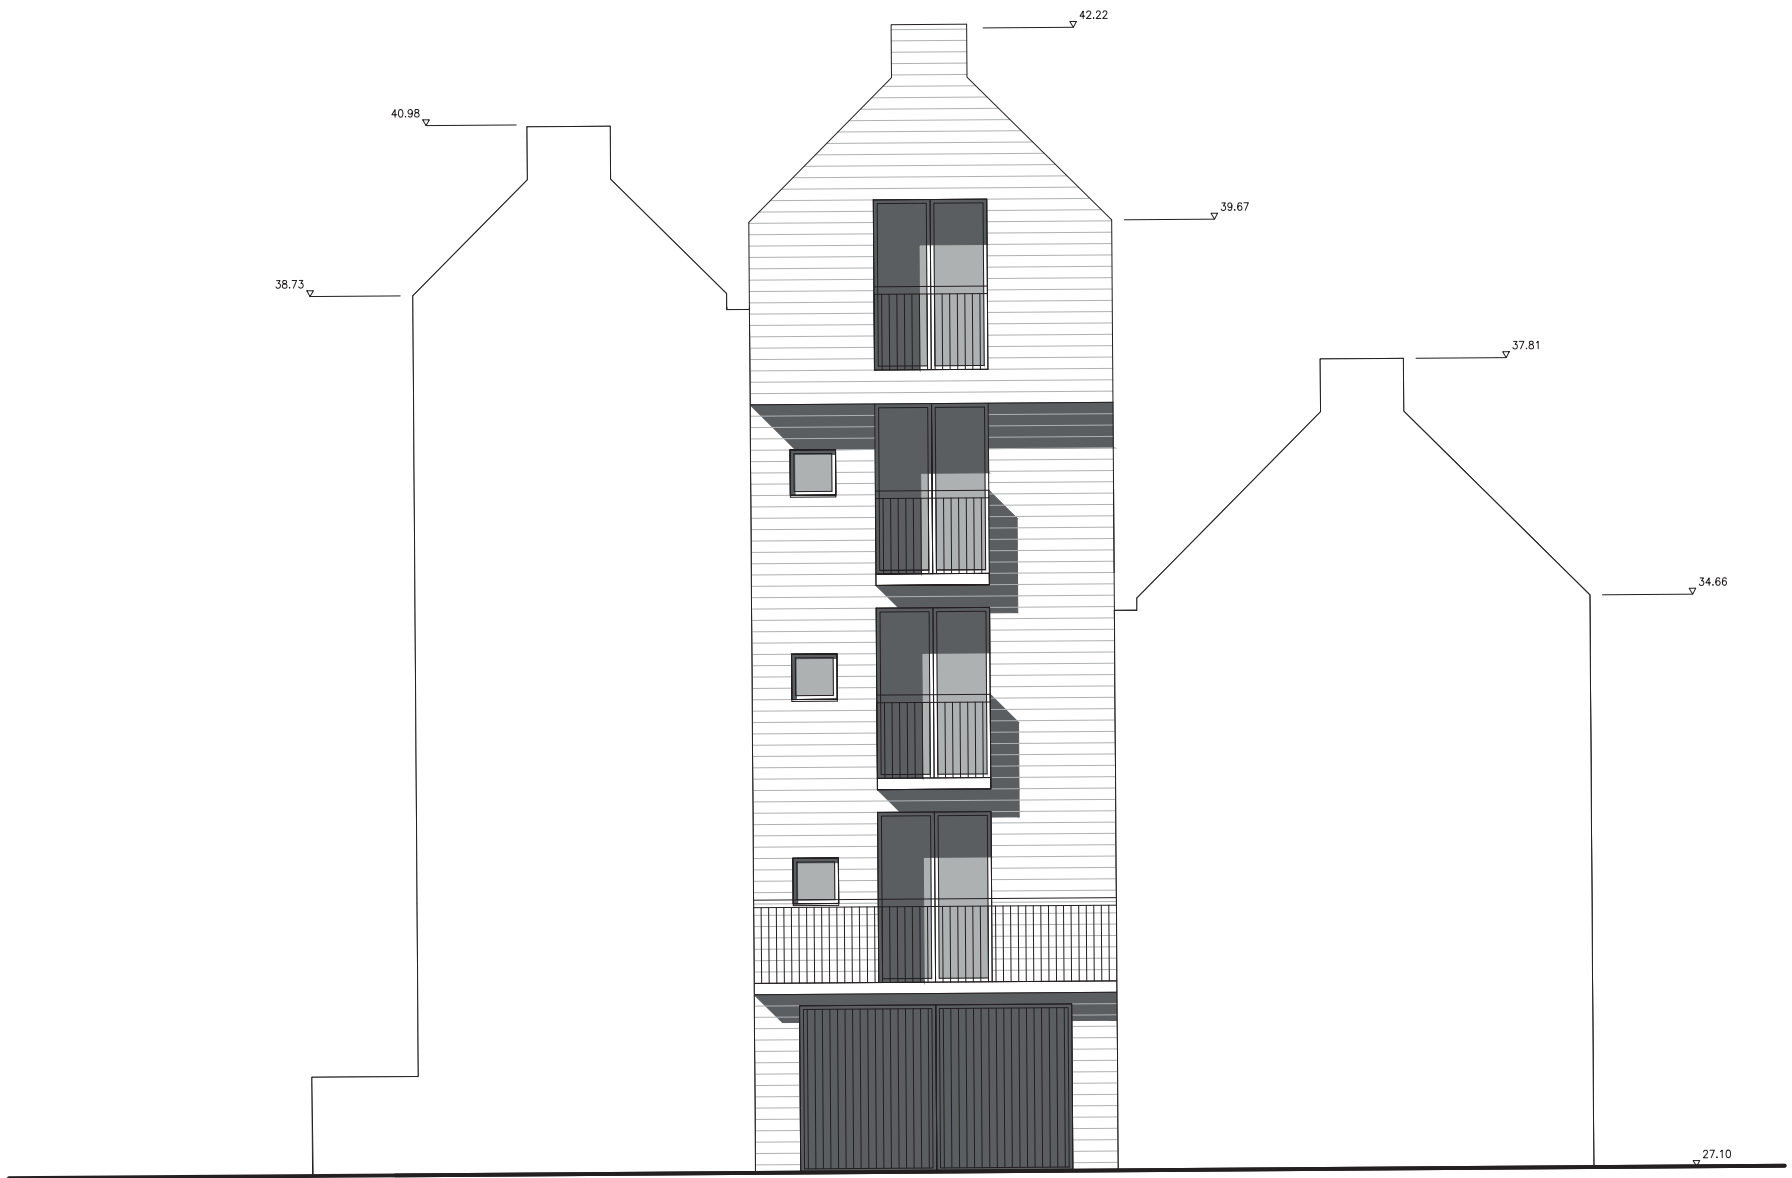

Project No.	101d - Royal College Street	Date	18/07/22	Rev.	A	Drawn	M.B	Description	Planning Application
Drawing Title	Royal College Street Elevations	Date	July 2022	Scale	1 : 100				
Drawing No.	101d_300	Rev.	A						