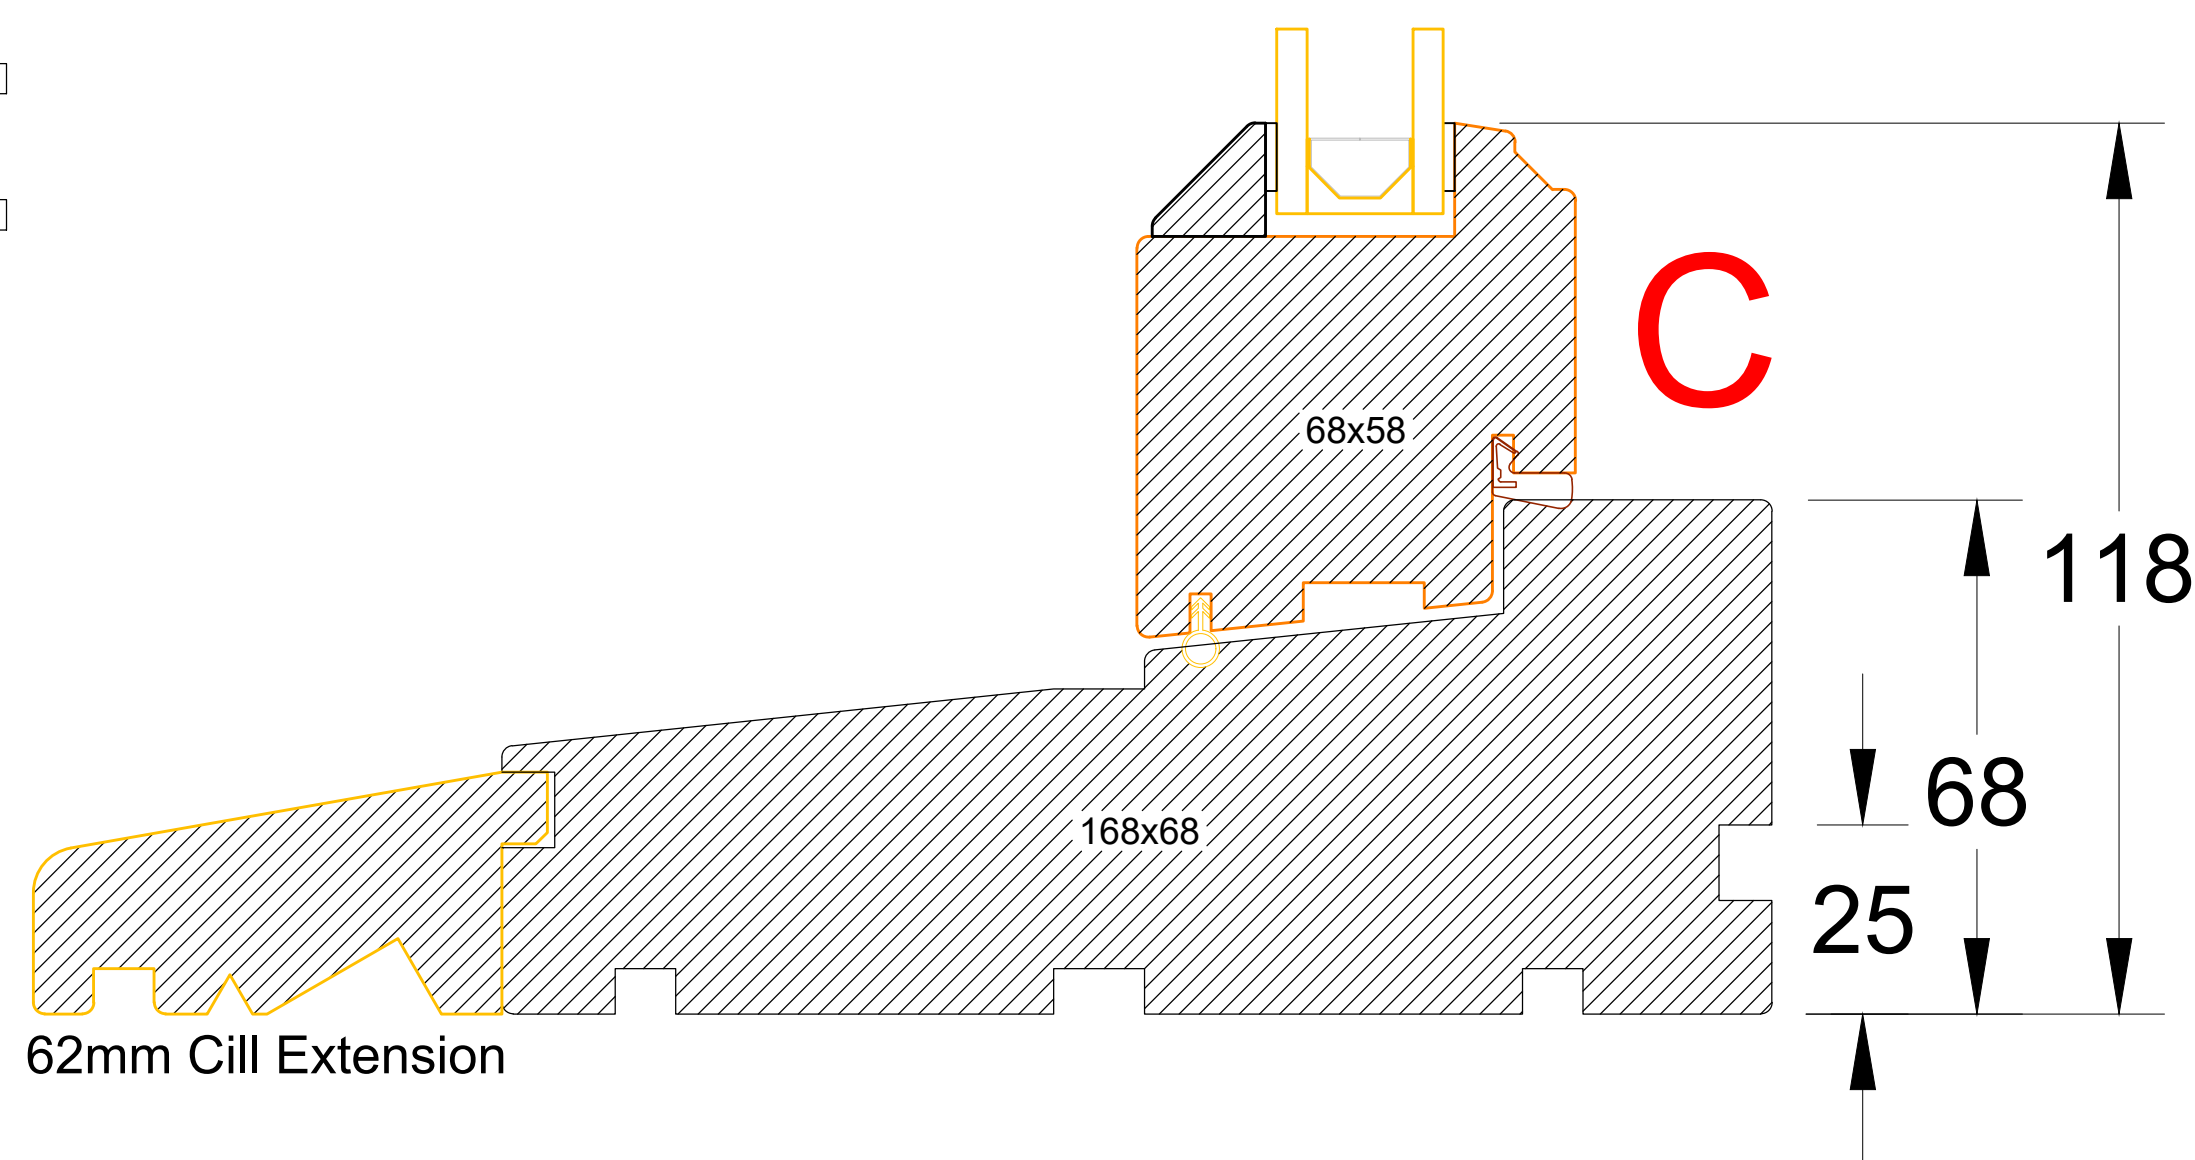
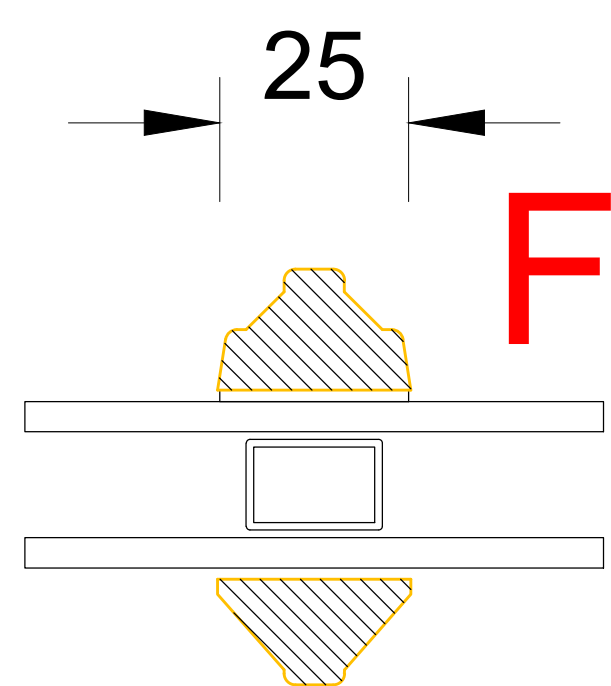
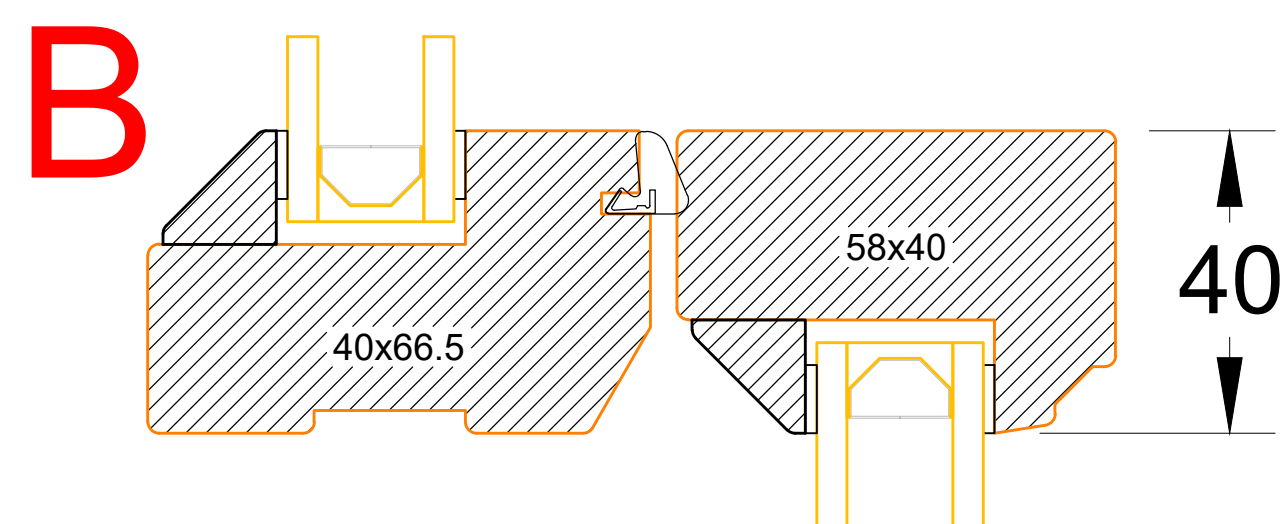
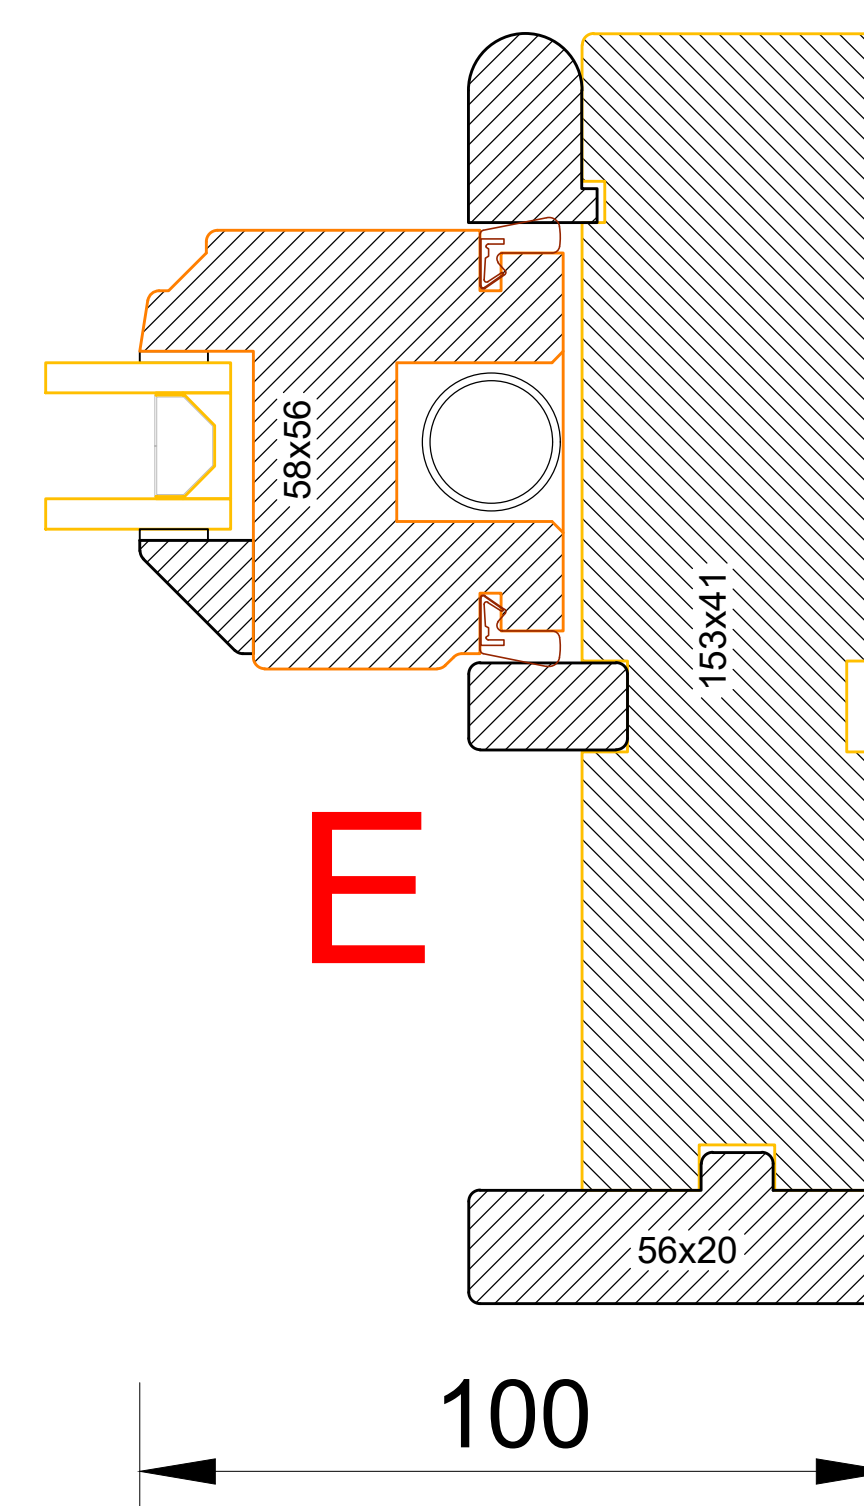
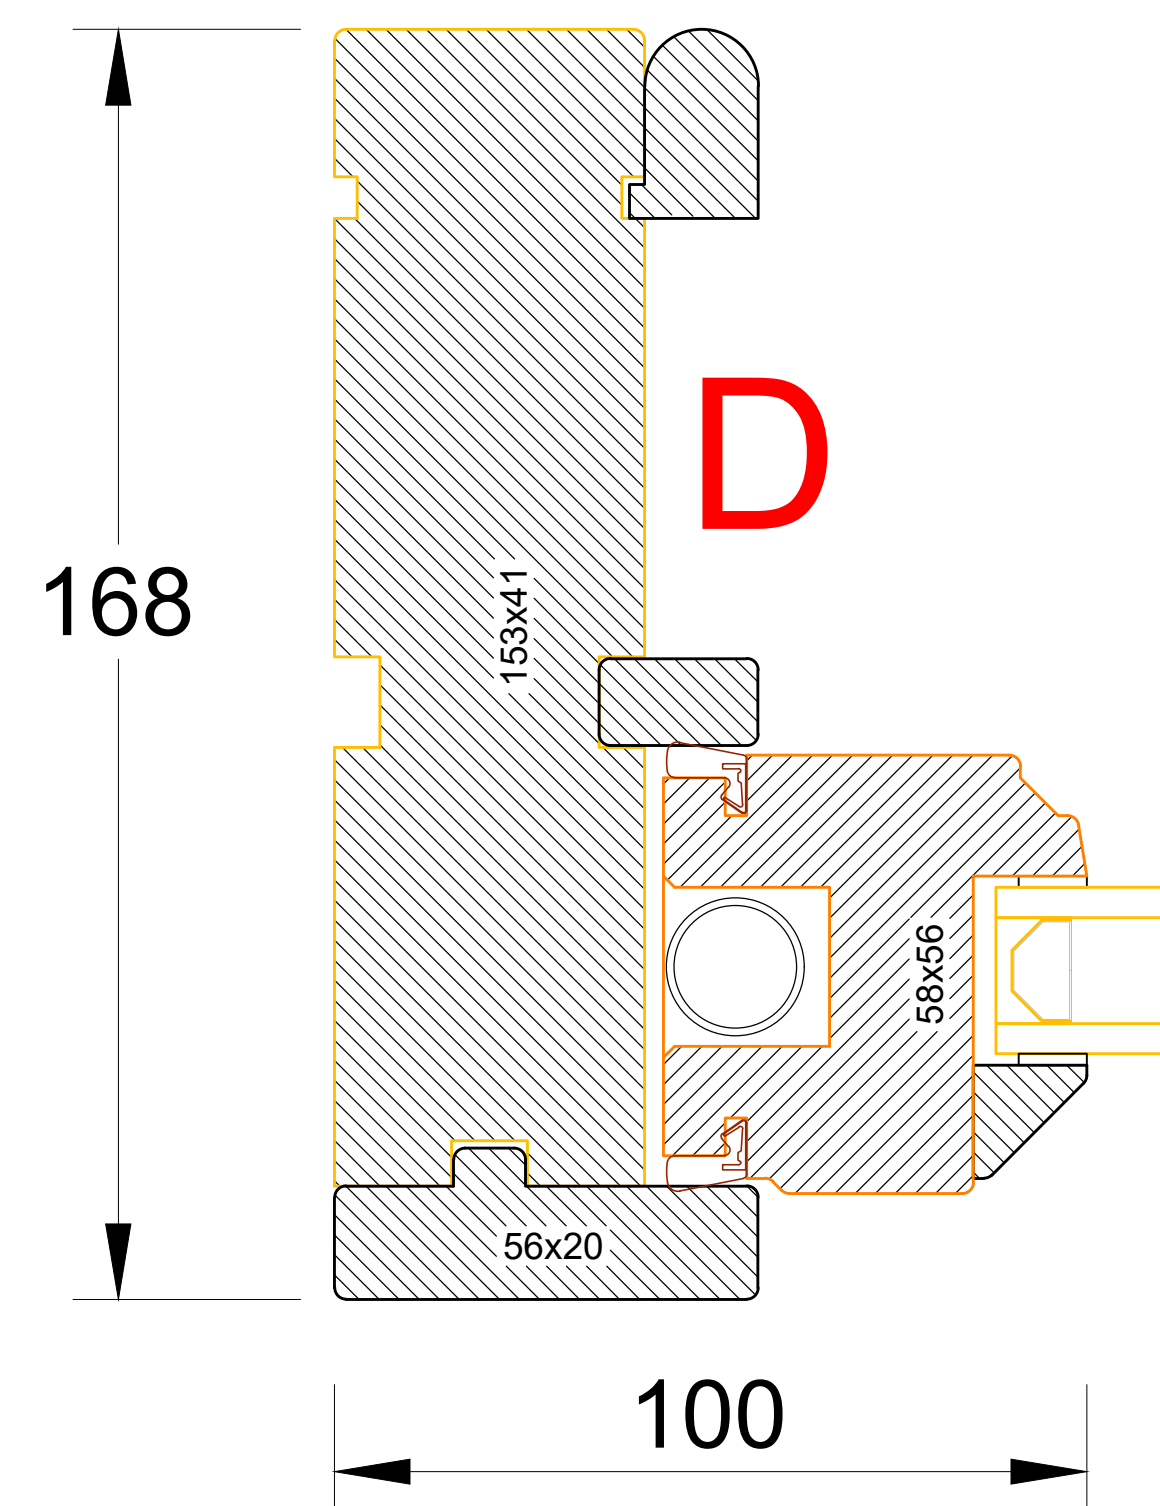
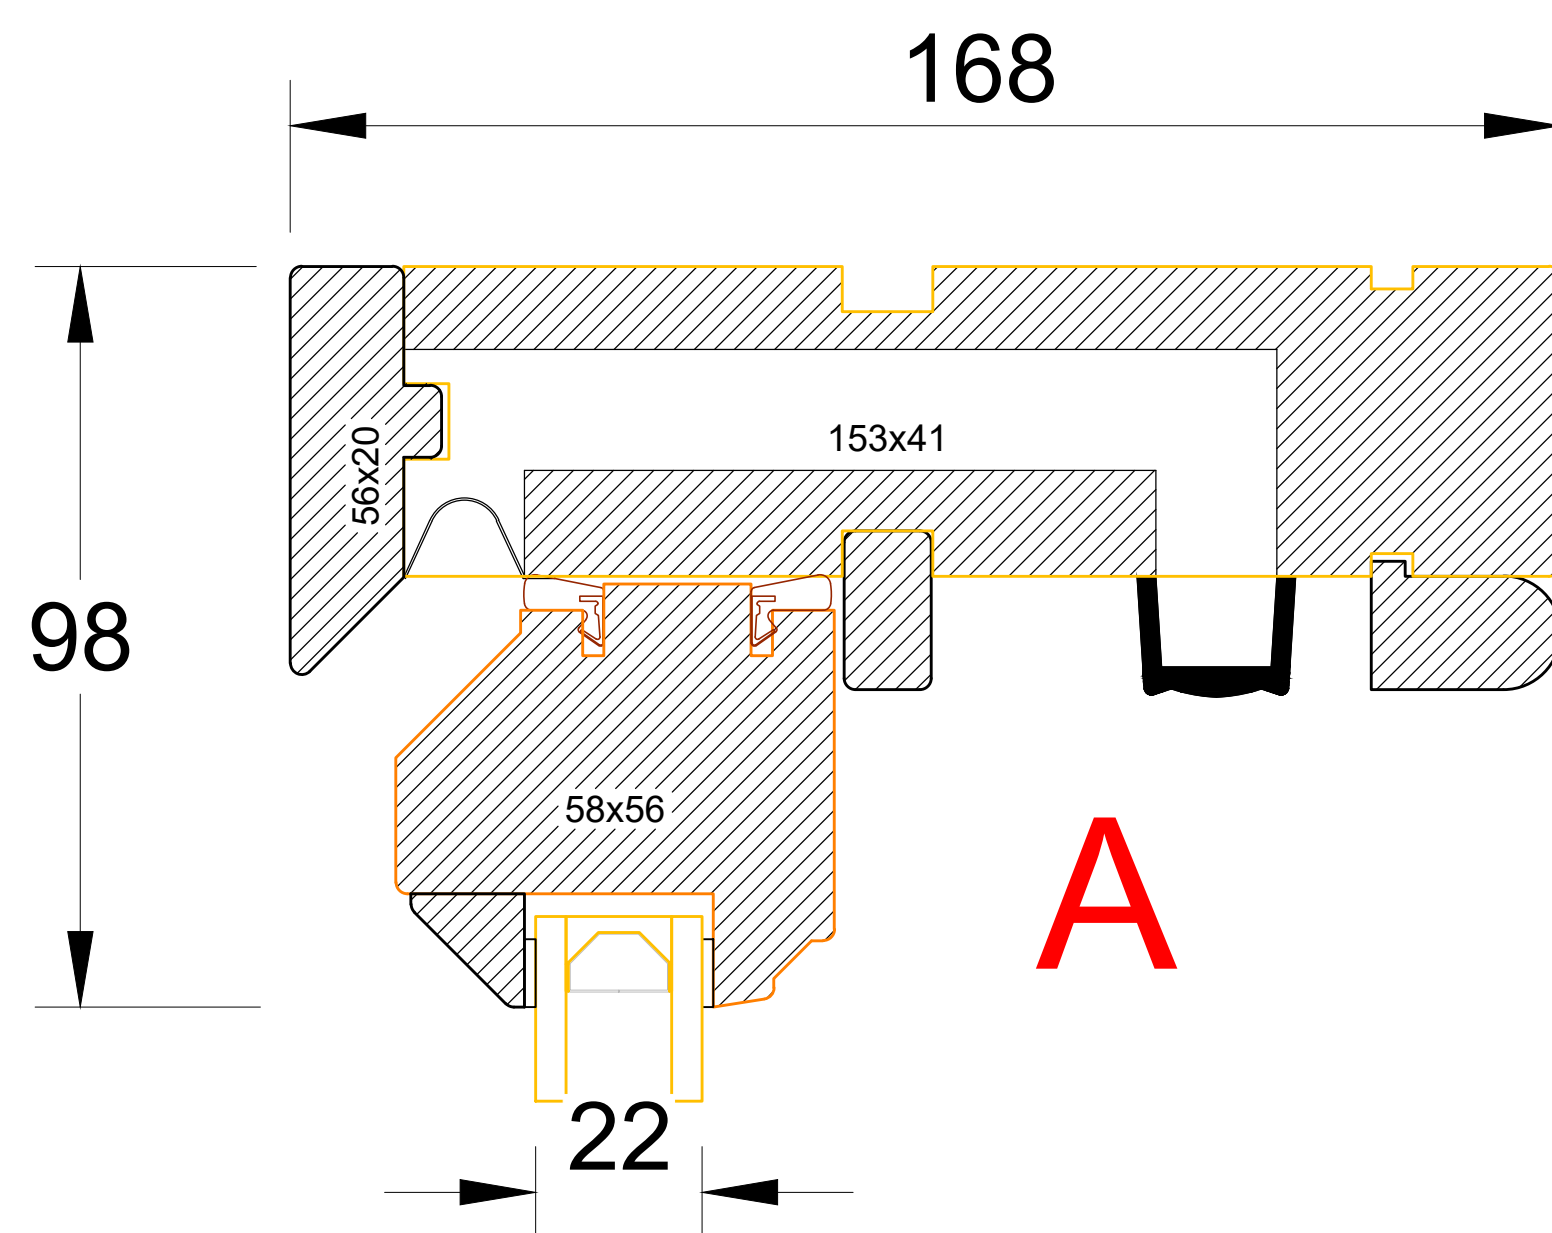
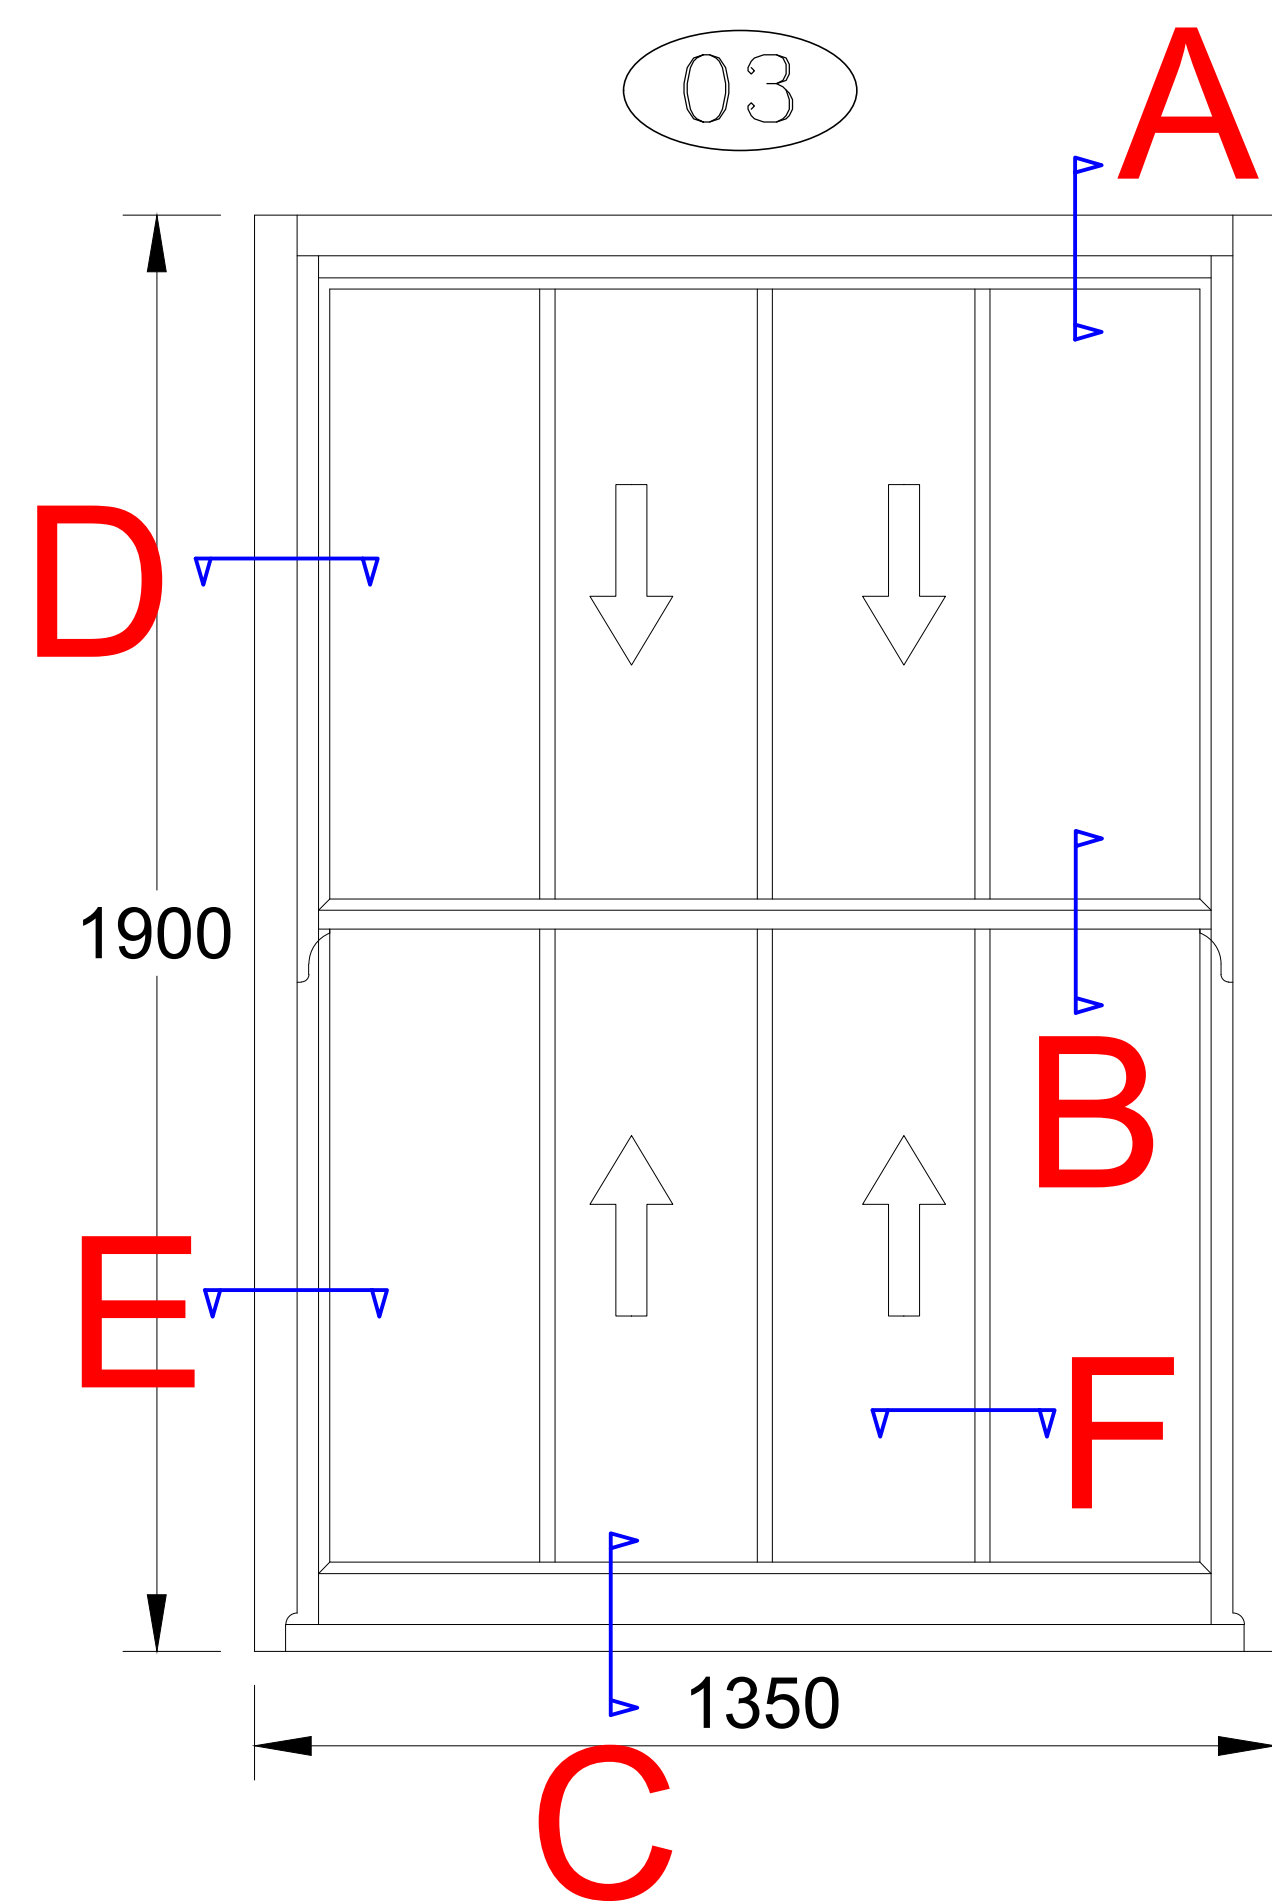


1. All dimensions in millimetres (mm) and levels in metres (m) unless noted otherwise.
2. This drawing to be read in conjunction with all other relevant drawings and specification.
3. All work to comply with the relevant British Standards, Codes of Practice and the Building Regulations.

Revisions:

Customer: Mrs Tutu Ojuroye
Flat 12, Cliff Court
Cliff Road
London
NW1 9AP

Drawing Title:
Propsoed Windows and Details

Drawing No: 0176/PP/04 Contract No: WD0176BB

Scale: 1:1/1:10 Starting Date: 04 APR 2022

Drawn: V.PODKOLZINA Size: A1 Revision: A 21 JUL 2022 Ref No:



Everest 2020 Limited
1 Albany Place
Broadwater Road
Welwyn Garden City
Herts AL7 3BT

© Crown copyright. All rights reserved.
License numbers 010031673 and 100042205