
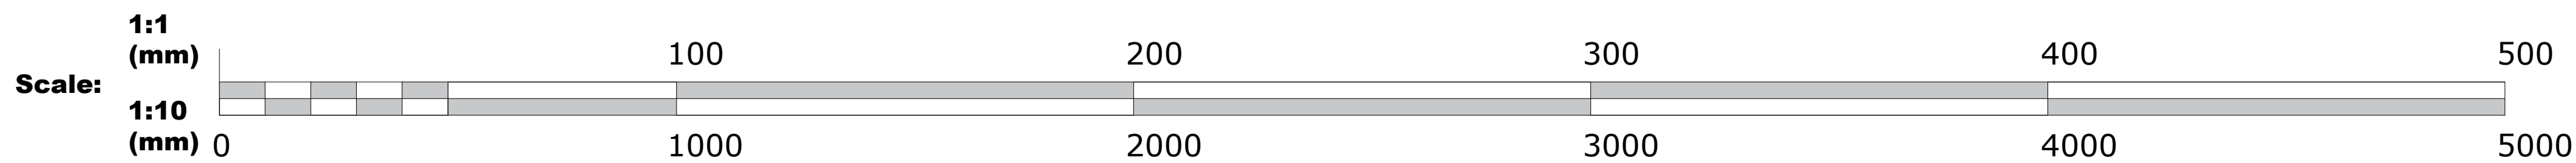
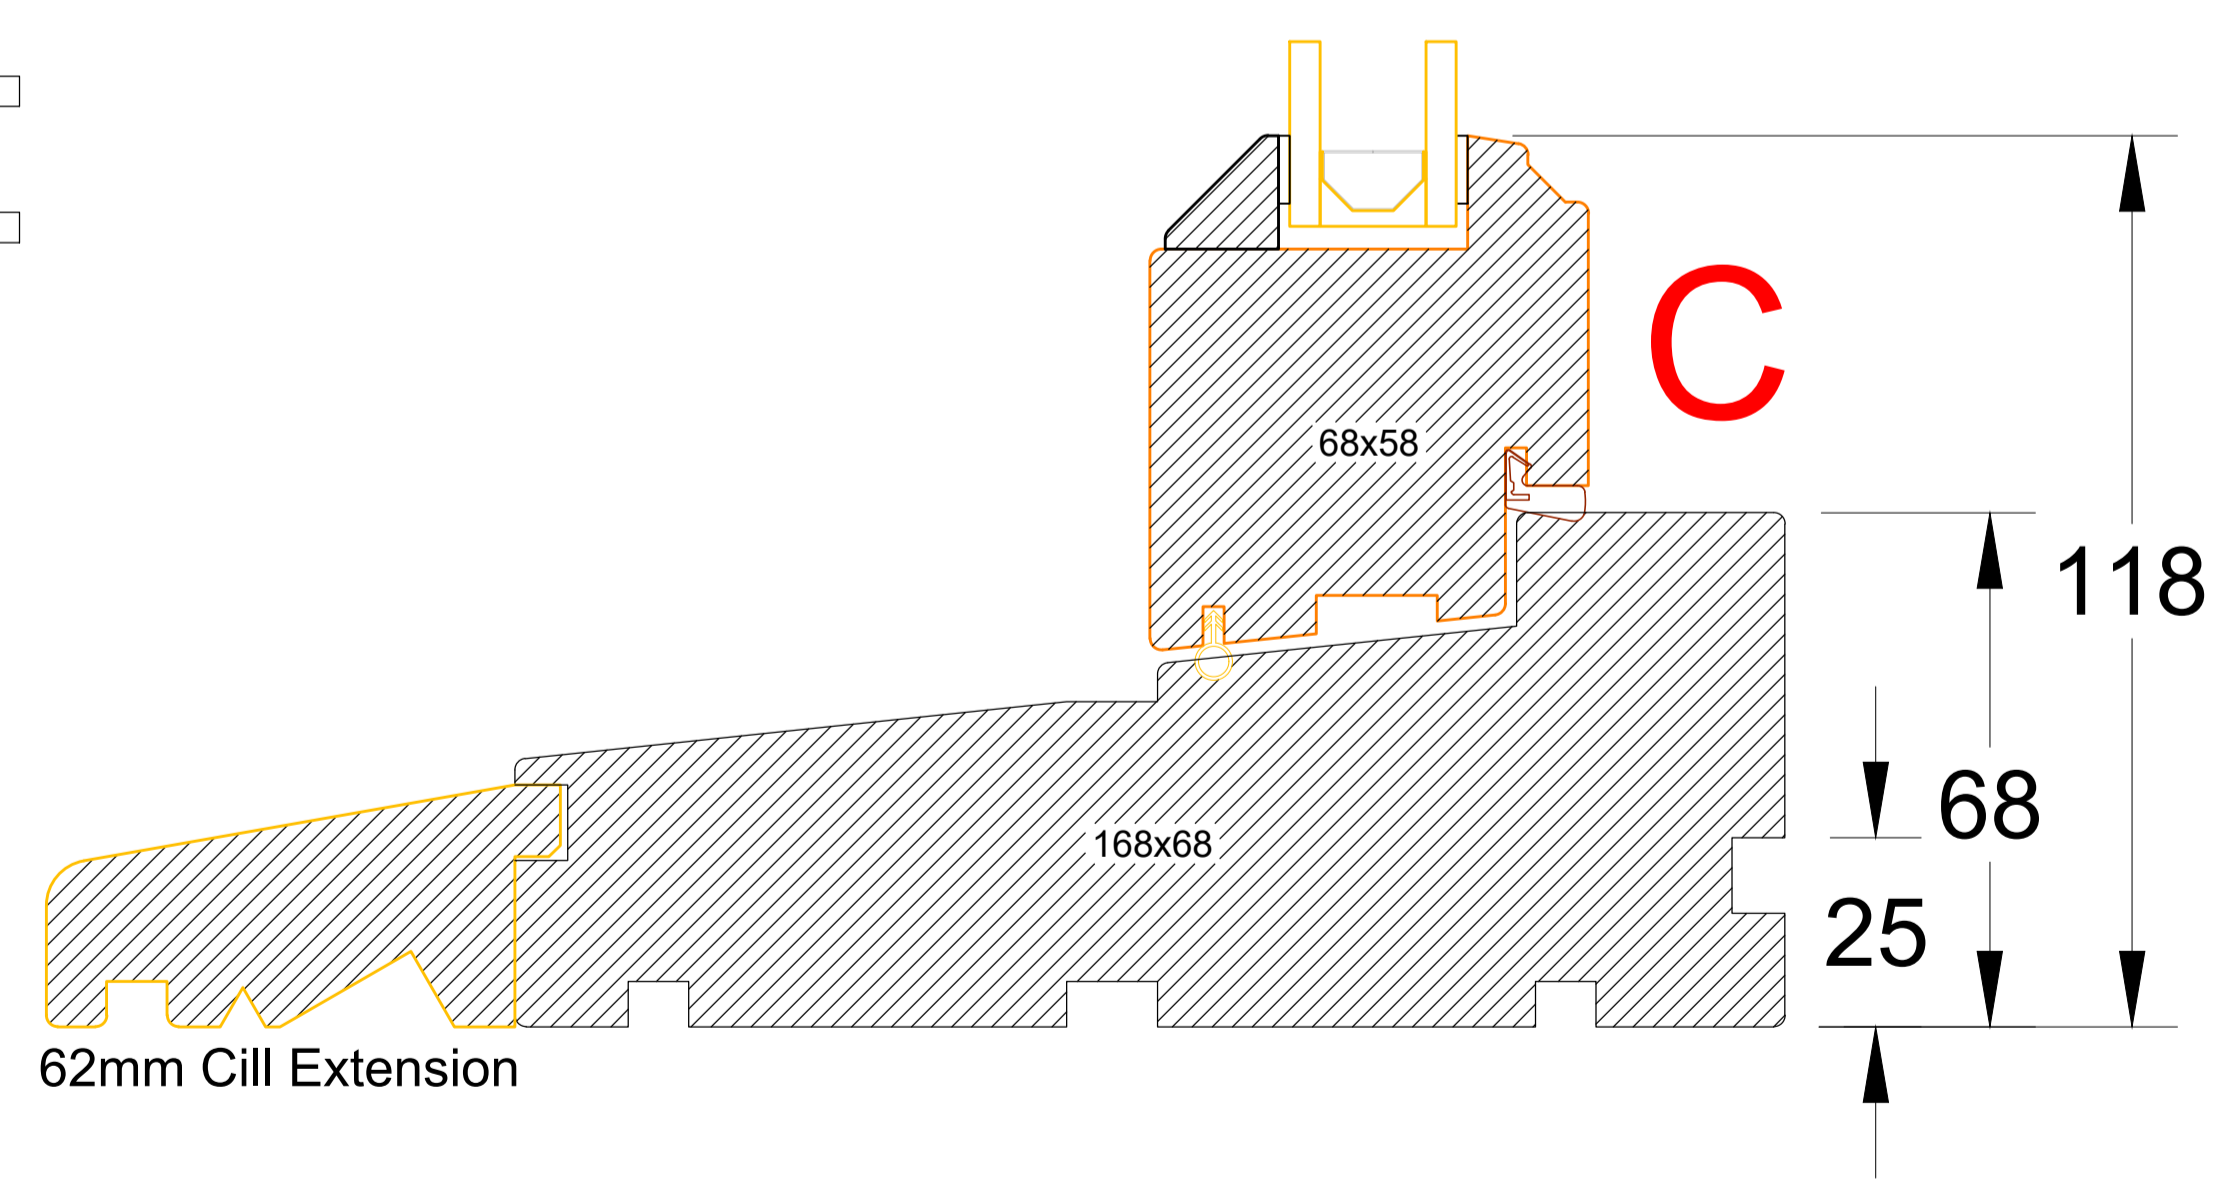
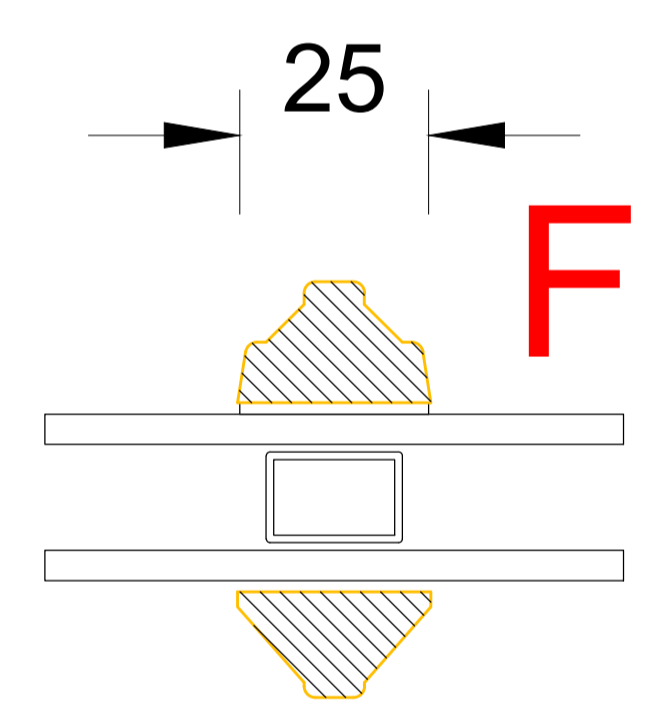
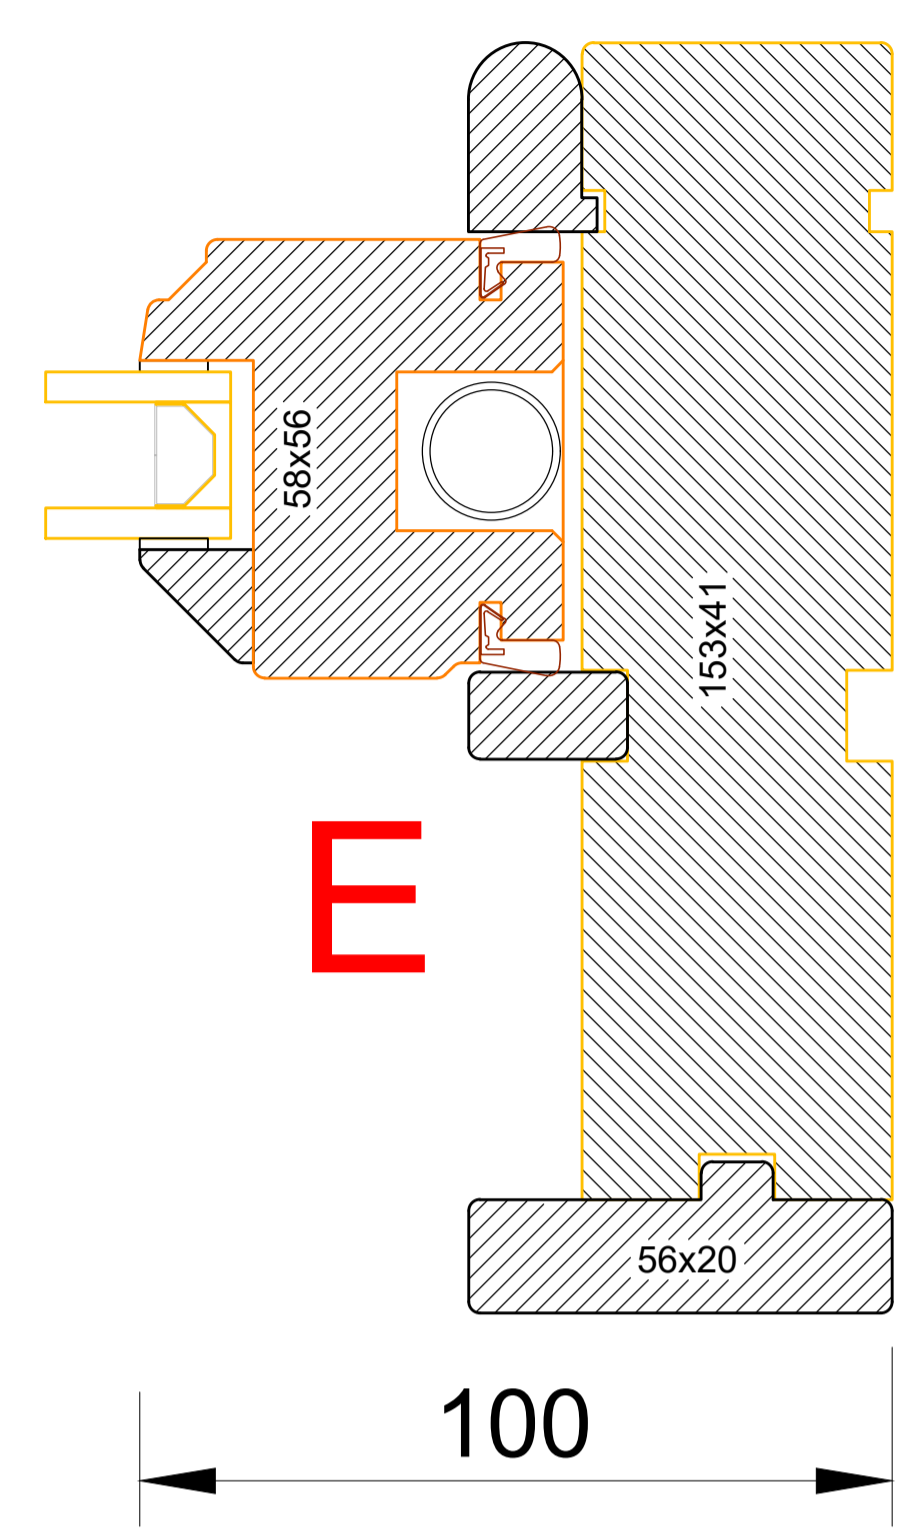
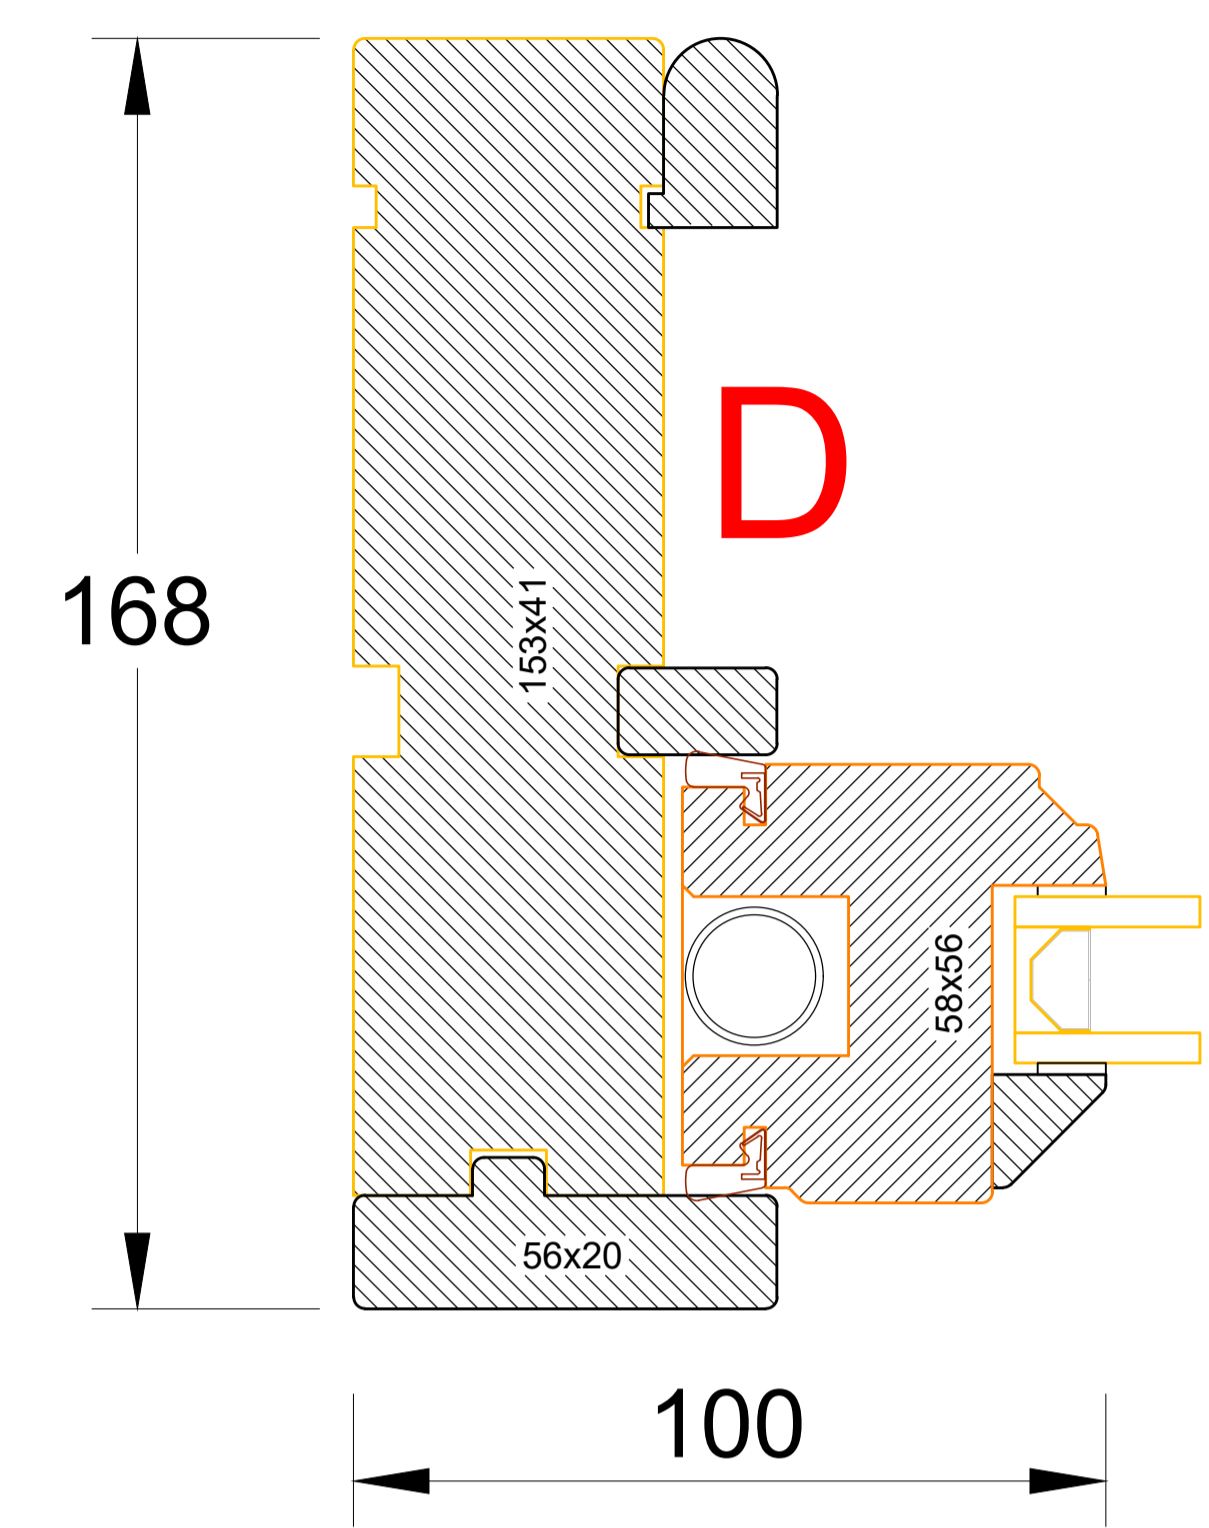
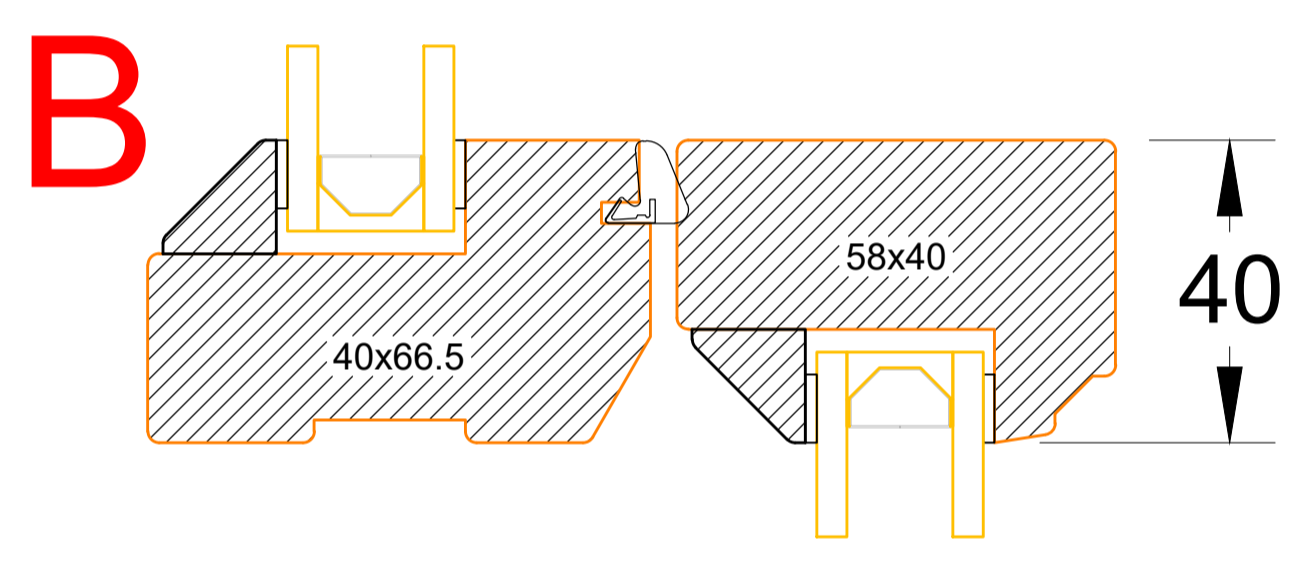
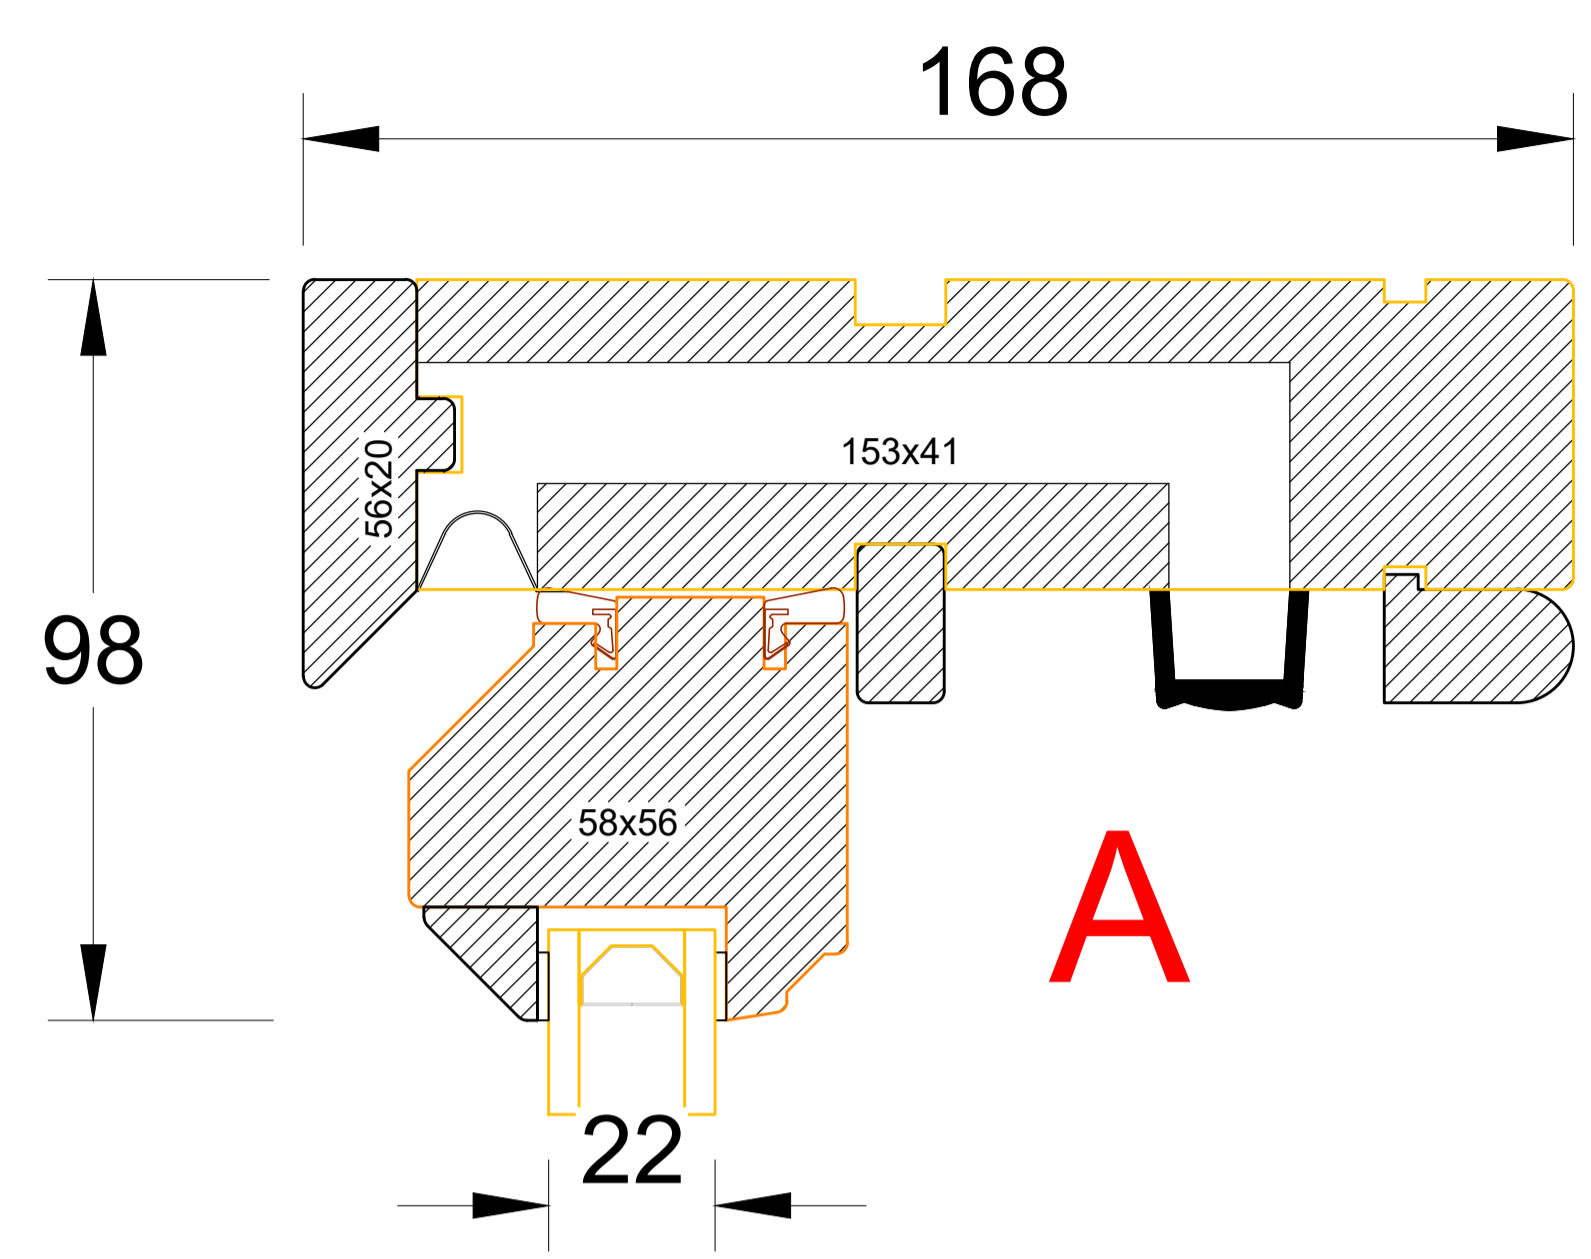


03

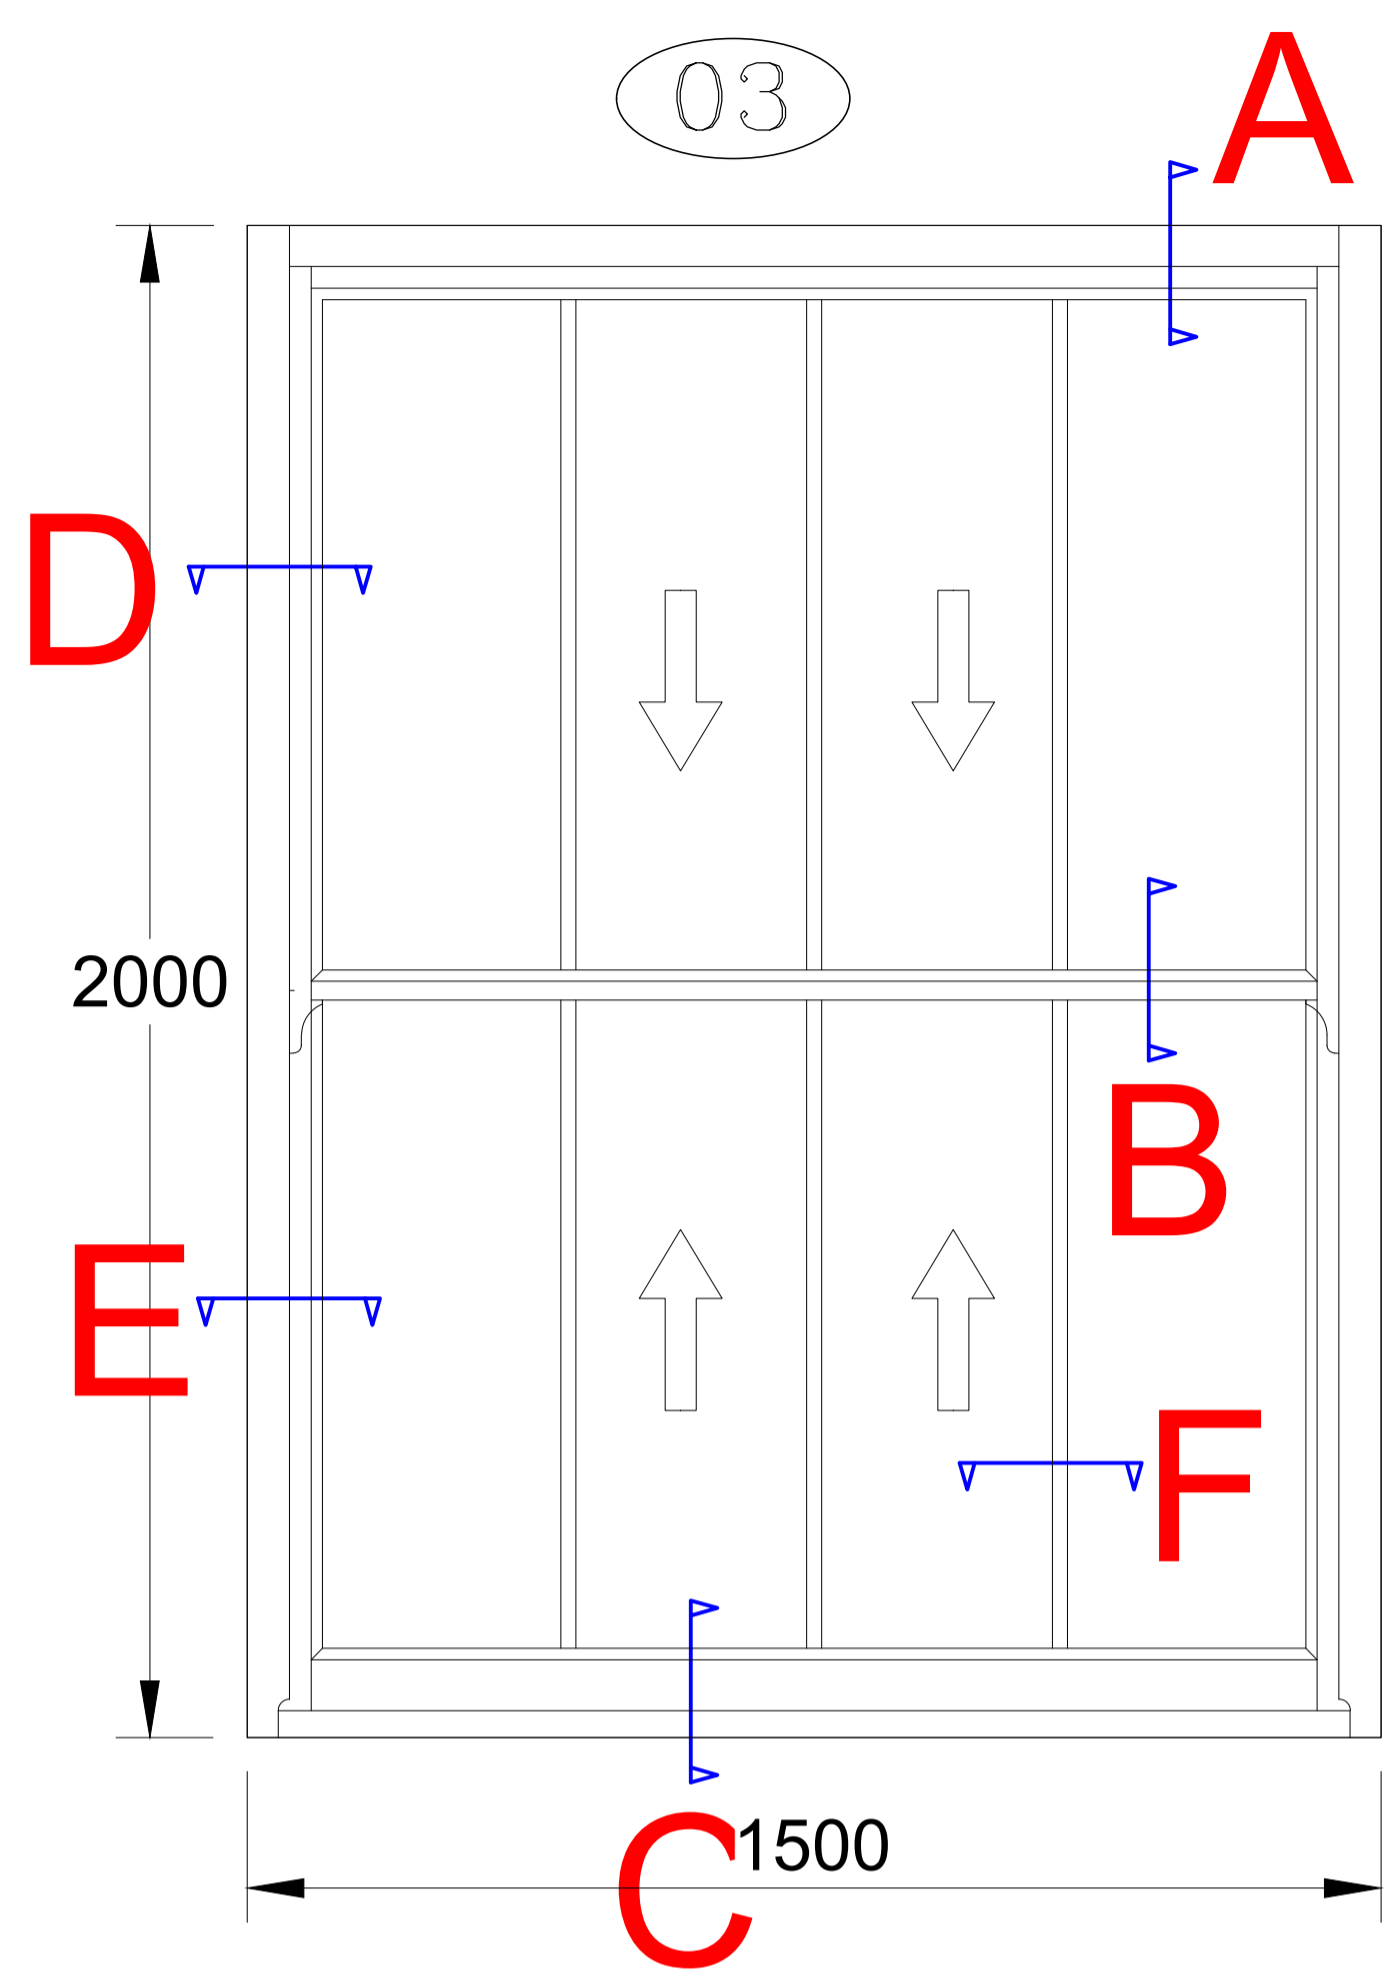

1. All dimensions in millimetres (mm) and levels in metres (m) unless noted otherwise.
2. This drawing to be read in conjunction with all other relevant drawings and specification.
3. All work to comply with the relevant British Standards, Codes of Practice and the Building Regulations.

Revisions:

Customer: Mrs Tutu Ojuoye  
Flat 12, Cliff Court  
Cliff Road  
London  
NW1 9AP

Drawing Title:  
Proposed Windows and Details

Drawing No: 0176/PP/04	Contract No: WD0176BB
Scale: 1:1/1:10	Starting Date: 04 APR 2022
Drawn: V.PODKOLZINA	Size: A1
	Revision: A 21 JUL 2022
	Ref No:

Everest 2020 Limited  
1 Albany Place  
Broadwater Road  
Welwyn Garden City  
Herts AL7 3BT