
SCALE (m) 0		

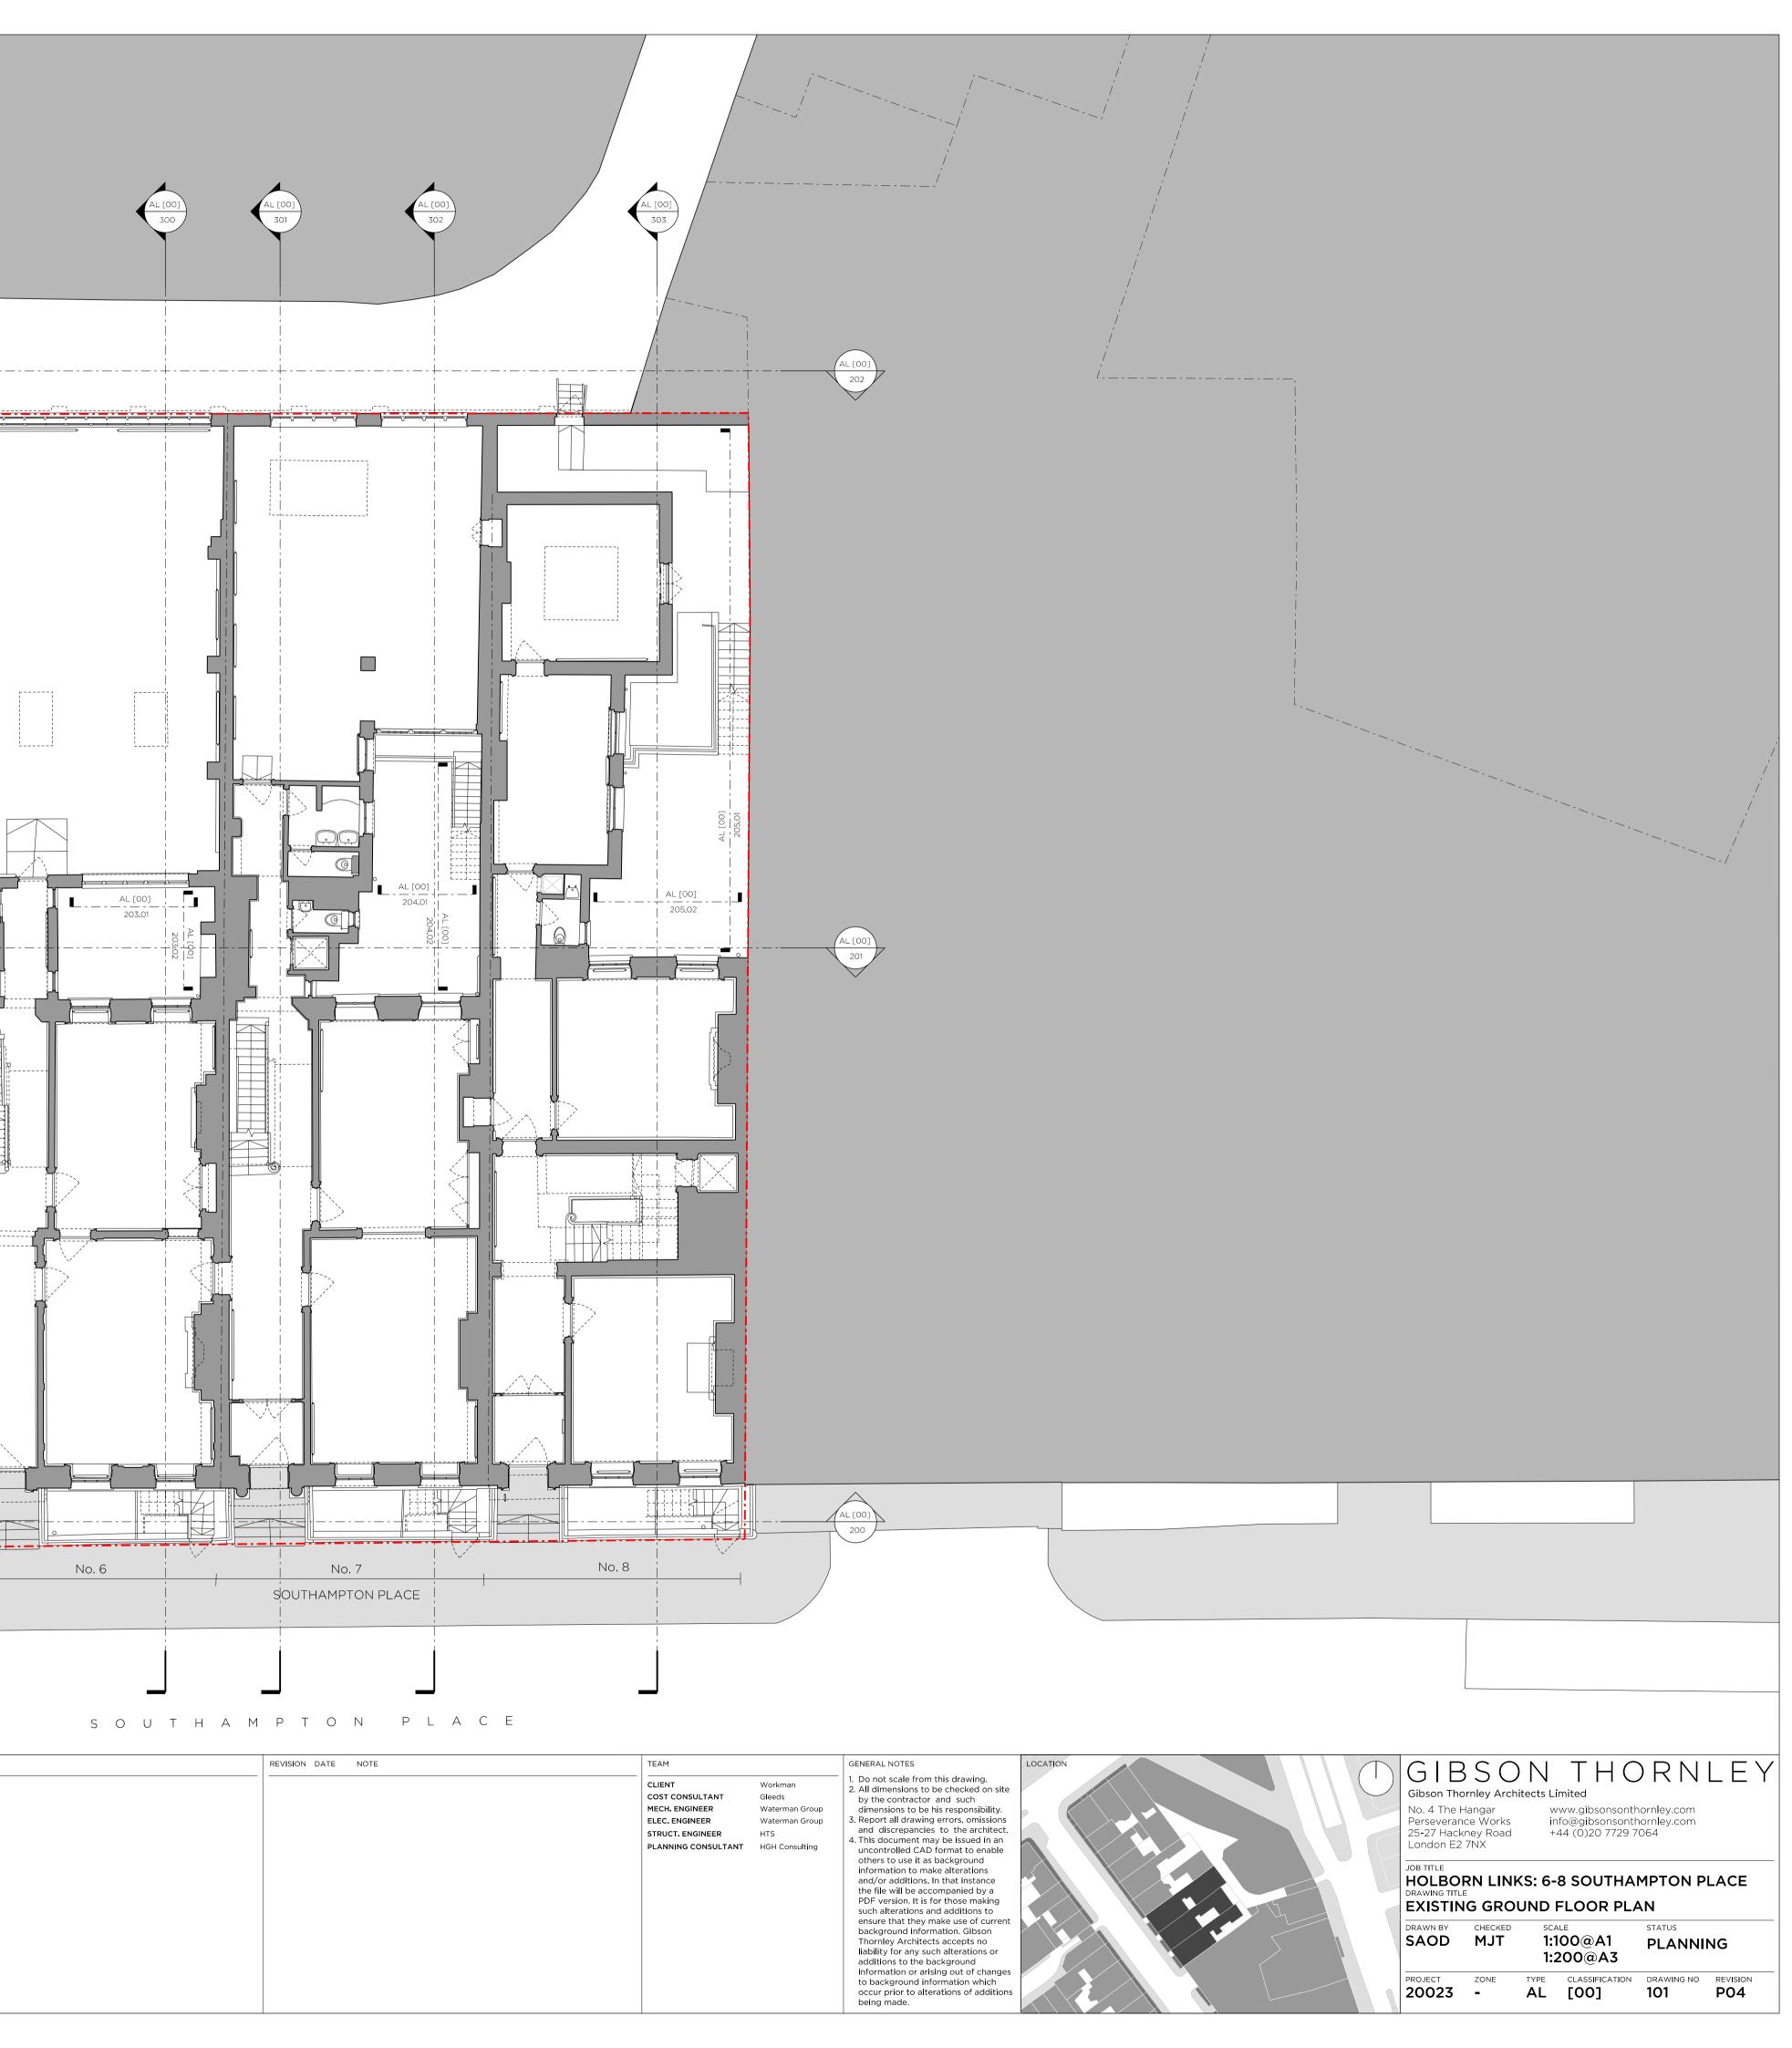

REVISION DATE NOTE	TEAM CLIENT COST CONSULTANT MECH. ENGINEER ELEC. ENGINEER STRUCT. ENGINEER PLANNING CONSULTANT	Workman Gleeds Waterman Group Waterman Group HTS HGH Consulting	 GENERAL NOTES Do not scale from this drawin All dimensions to be checked by the contractor and such dimensions to be his responsi Report all drawing errors, om and discrepancies to the arc This document may be issued uncontrolled CAD format to e others to use it as background information to make alteration and/or additions. In that instat the file will be accompanied b PDF version. It is for those ma such alterations and additions ensure that they make use of background information. Gibs Thornley Architects accepts r liability for any such alteration additions to the background information or arising out of of to background information without the such alteration
			5