


01 Elevation

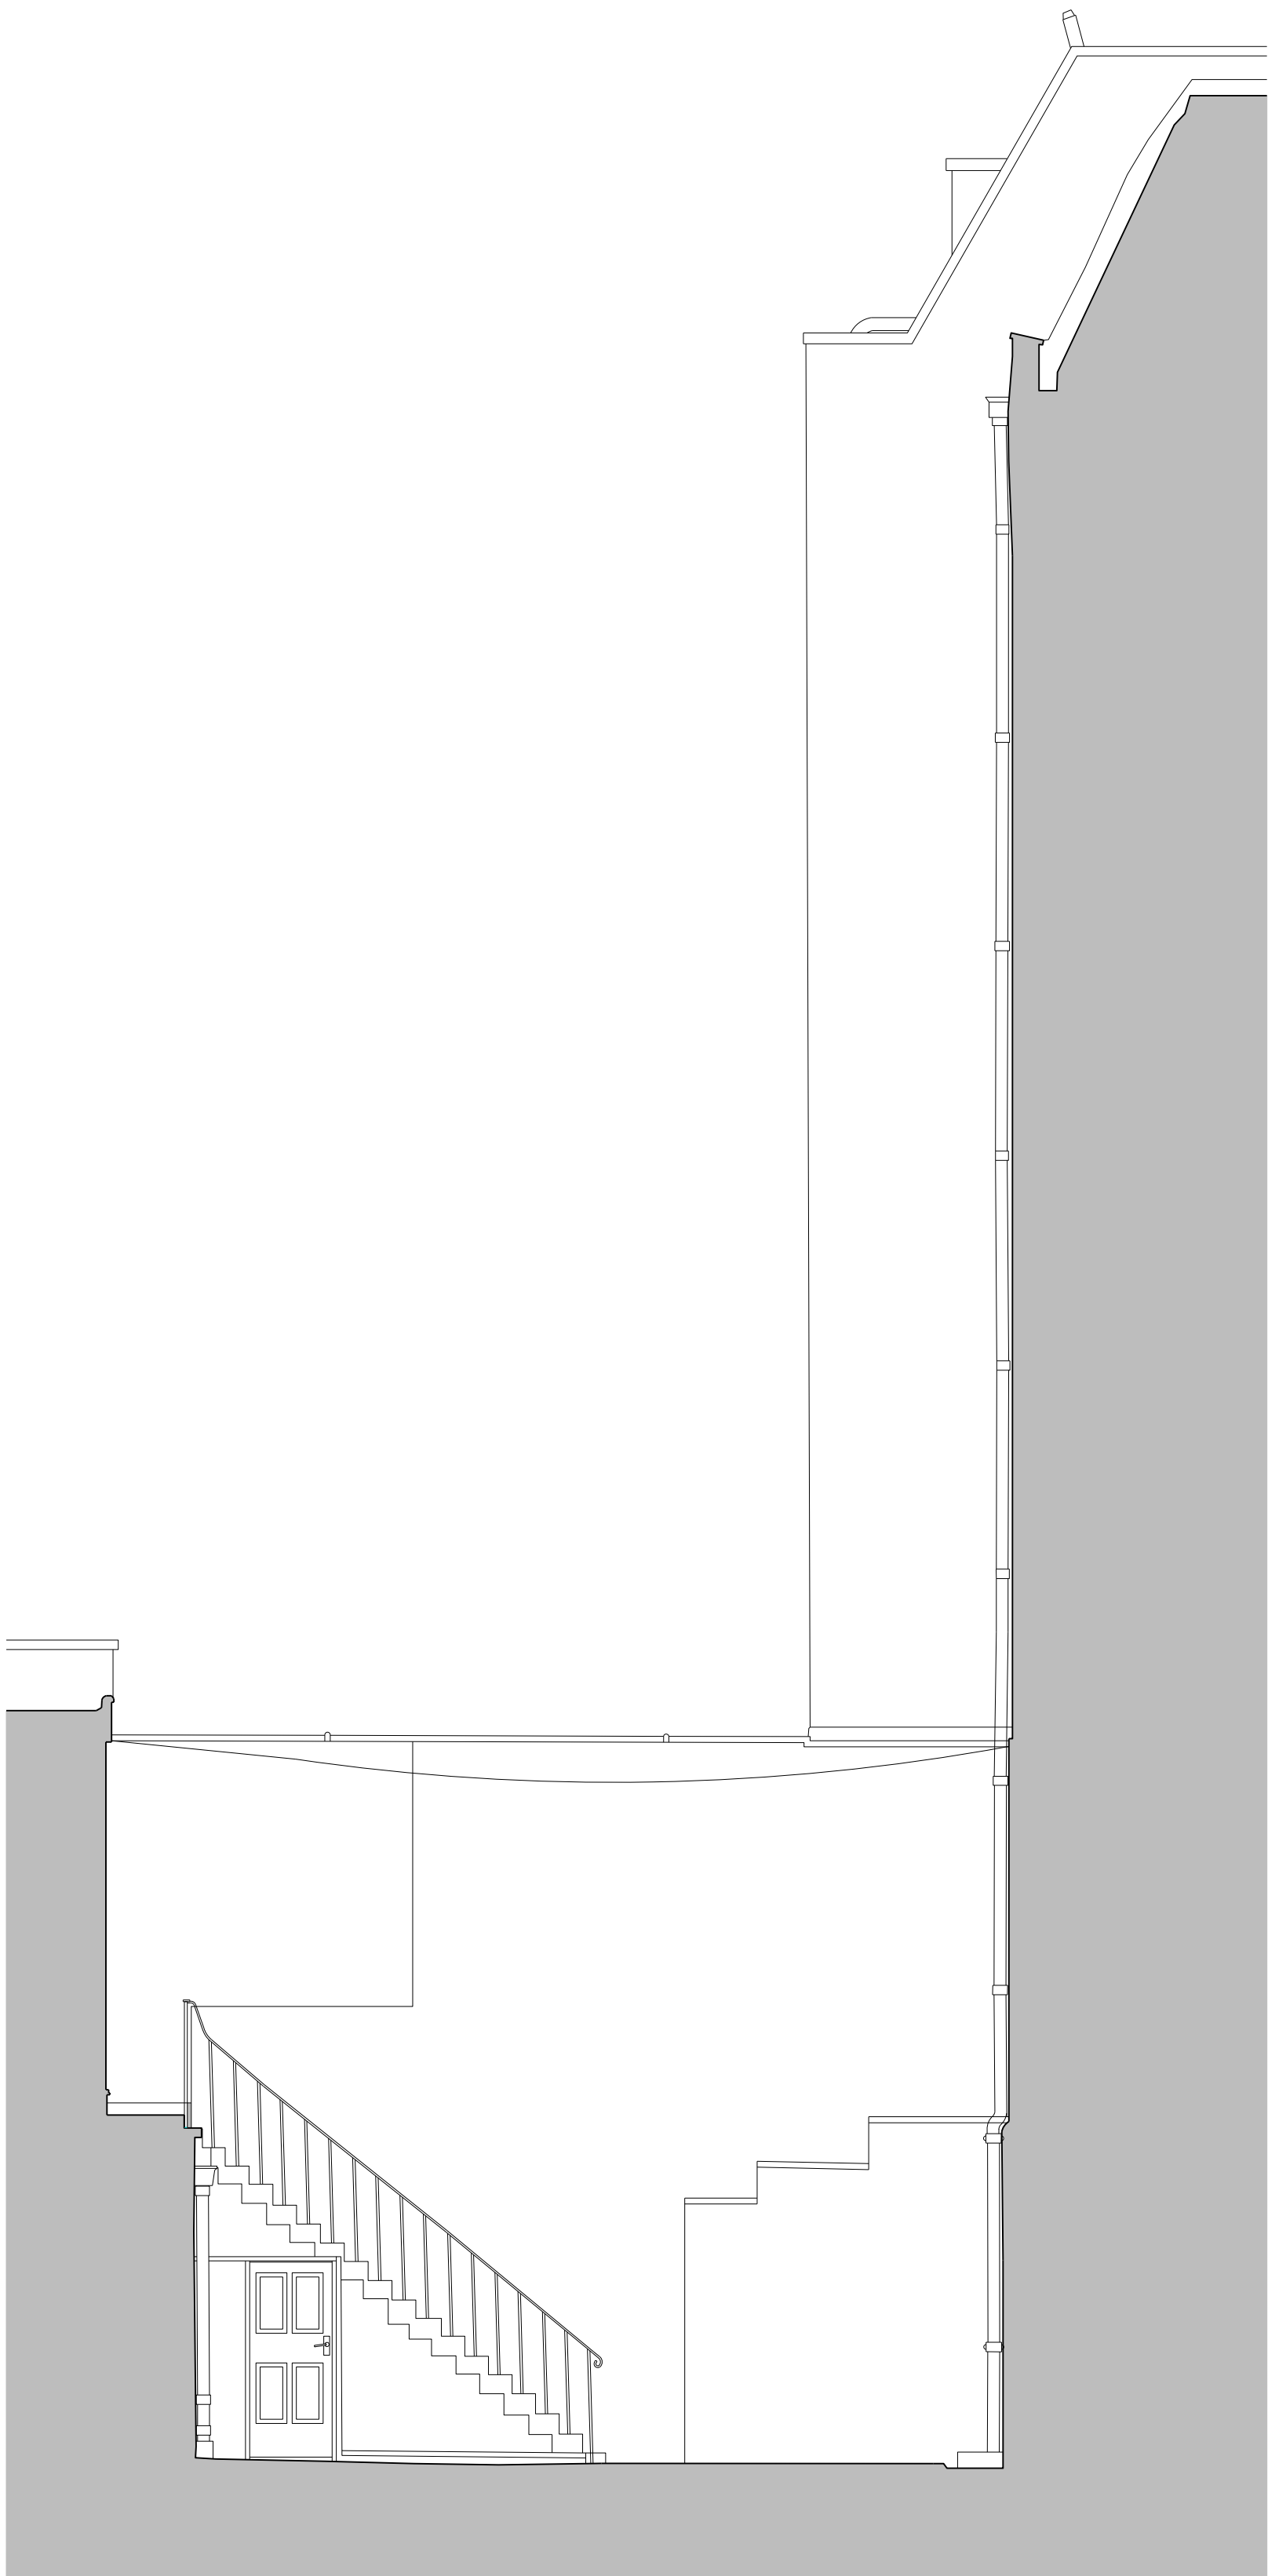

02 Elevation

DRAWING NOTES

REVISION	DATE	NOTE
----------	------	------

TEAM

CLIENT	Workman
COST CONSULTANT	Gleeds
MECH. ENGINEER	Waterman Group
ELEC. ENGINEER	Waterman Group
STRUCT. ENGINEER	HTS
PLANNING CONSULTANT	WSP

GENERAL NOTES

1. Do not scale from this drawing.
2. All dimensions to be checked on site by the contractor and such dimensions to be his responsibility.
3. Report all drawing errors, omissions and discrepancies to the architect.
4. This document may be issued in an uncontrolled CAD format to enable others to use it as background information to make alterations and/or additions. In that instance the file will be accompanied by a PDF version. It is for those making such alterations and additions to ensure that they make use of current background information. Gibson Thornley Architects accepts no liability for any such alterations or additions to the background information or arising out of changes to background information which occur prior to alterations of additions being made.

LOCATION



GIBSON THORNLEY

Gibson Thornley Architects Limited

No. 4 The Hangar  
Perseverance Works  
25-27 Hackney Road  
London E2 7NX

www.gibsonsonthornley.com  
info@gibsonsonthornley.com  
+44 (0)20 7729 7064

JOB TITLE  
DRAWING TITLE  
**HOLBORN LINKS: 6-8 SOUTHAMPTON PLACE**  
**EXISTING No.7 COURTYARD ELEVATIONS**

DRAWN BY	CHECKED	SCALE	STATUS		
MC	MJT	1:50@A1 1:100@A3	PLANNING		
PROJECT	ZONE	TYPE	CLASSIFICATION	DRAWING NO	REVISION
20023	-	AL	[00]	203	P04