



For proposed works to roof coverings and plant equipment please see separate Full Planning Application (Drawing Revision P05)

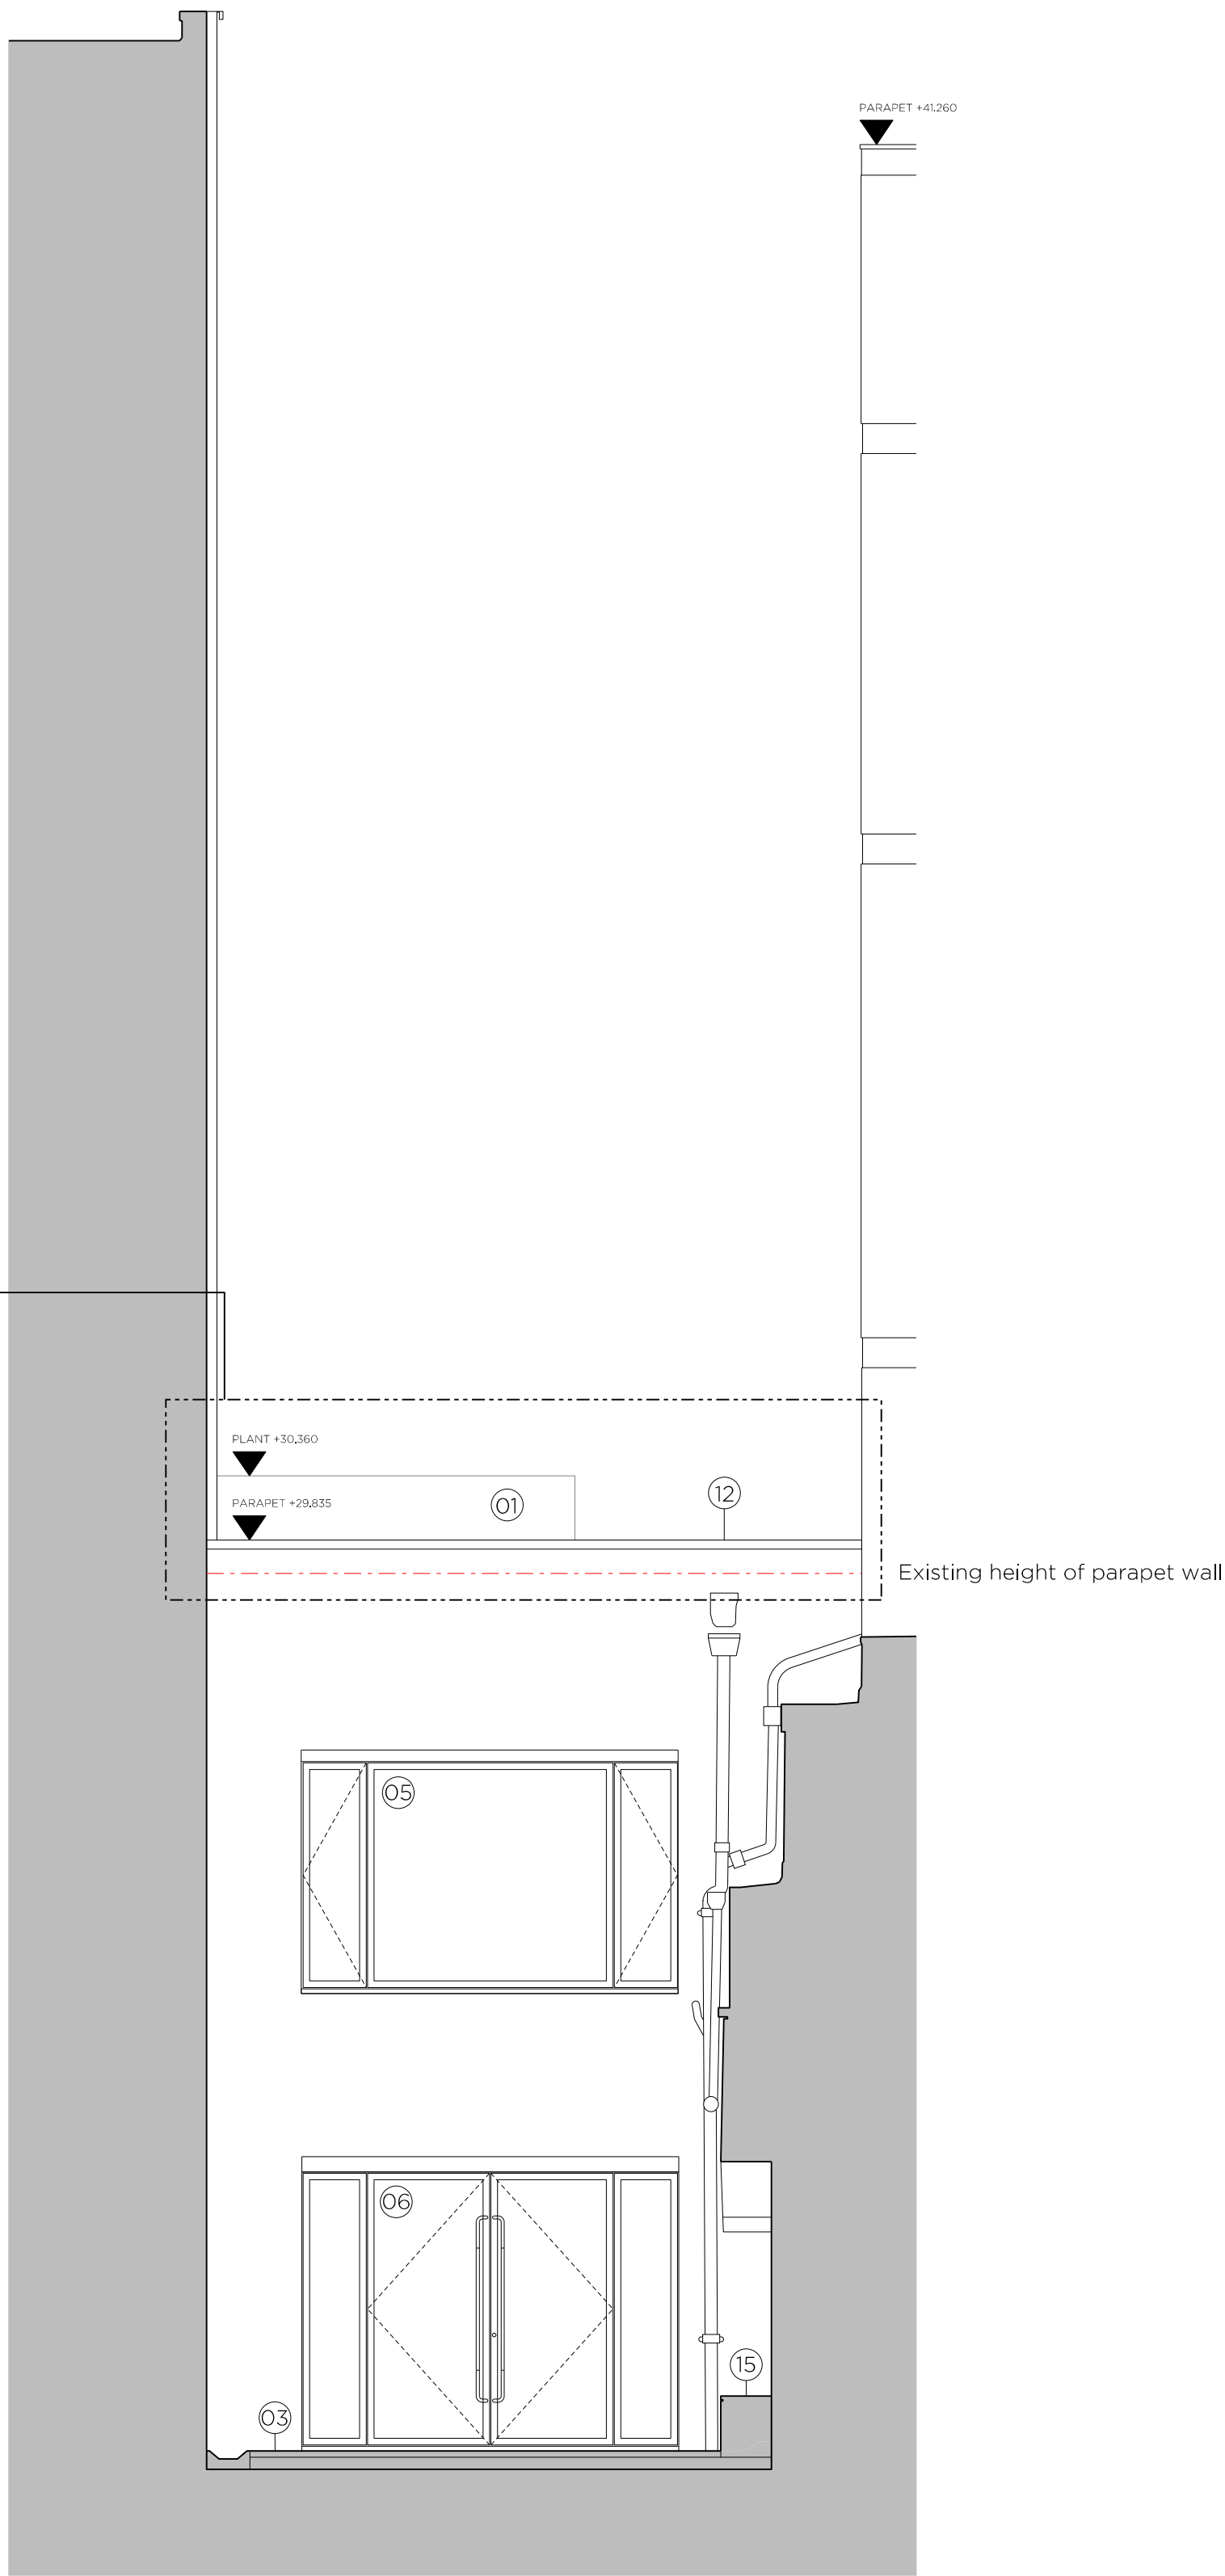

01 Elevation

For proposed works to roof coverings and plant equipment please see separate Full Planning Application (Drawing Revision P05)

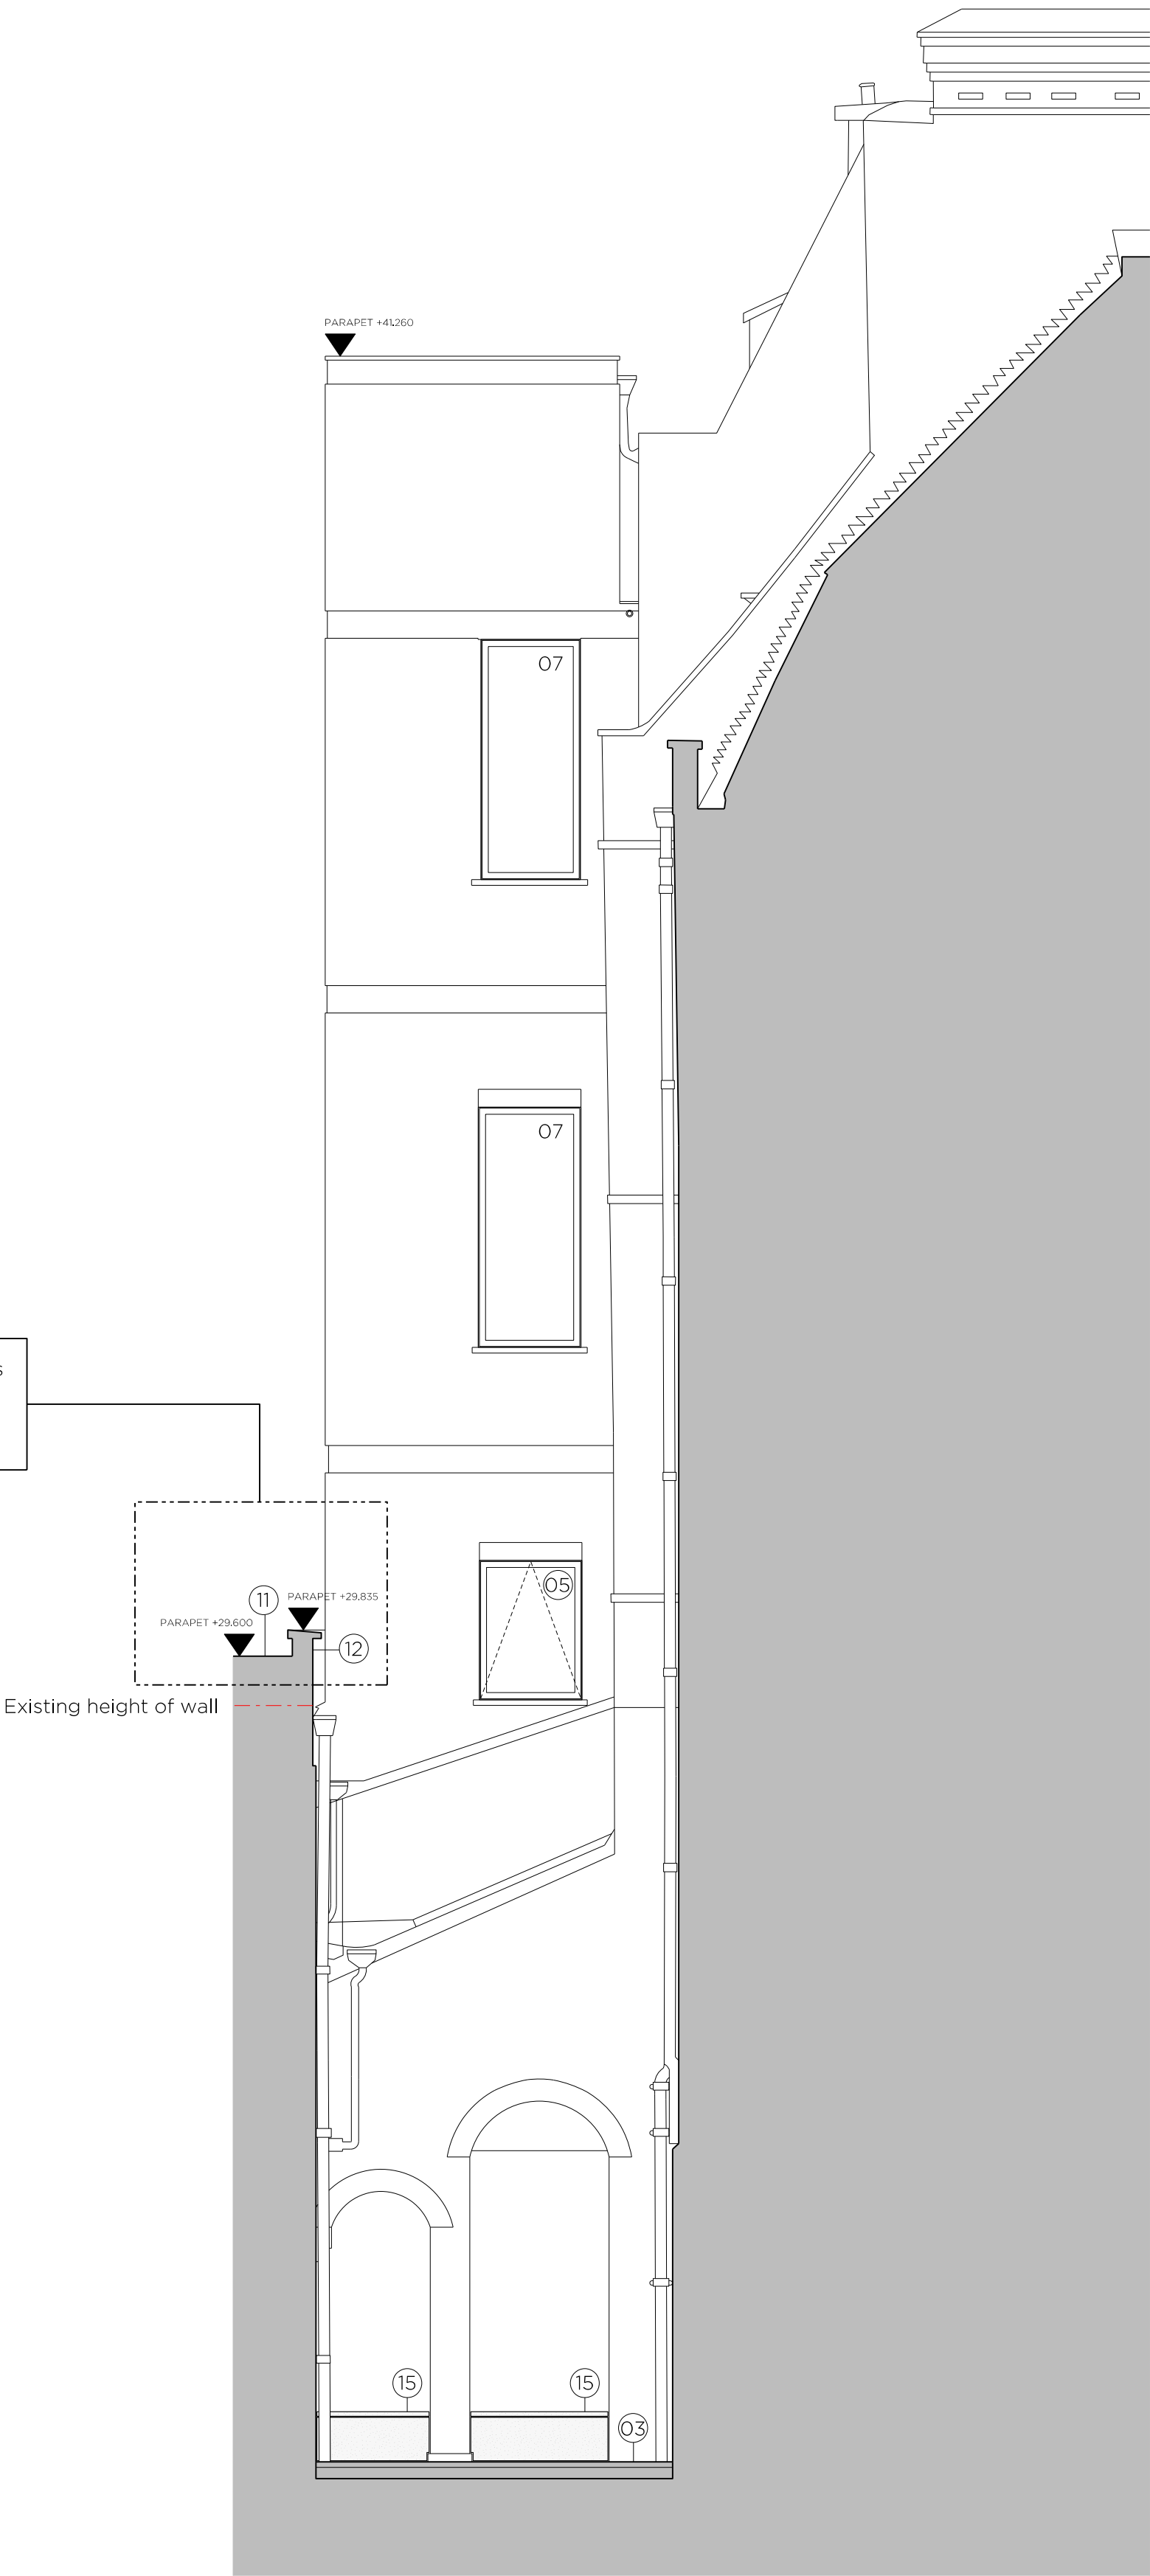

02 Elevation

- DRAWING NOTES**
01. Service units and housing as per Full Planning Application (Drawing Revision P05)
 02. New rooflight
 03. New paving
 04. New anodised aluminium windows and panelling
 05. New anodised aluminium window assembly
 06. New anodised aluminium glazed door assembly
 07. New anodised aluminium fixed window
 08. New glazed timber framed door
 09. New timber door
 10. New boxing in to conceal servicing
 11. New roof coverings as per Full Planning Application (Drawing Revision P05)
 12. Extended parapet
 13. New parapet
 14. New cast iron downpipe
 15. New built in benches
 16. New pre-cast cill
 17. New pre-cast pier
 18. New air brick
 19. Repaired brickwork/pointing
 20. Existing render re-finished
 21. Removed vent fitting and replaced glazing locally
 22. Repaired corncicing
 23. Repaired and re-painted balustrating
 24. Repaired and re-painted stair
 25. Repaired entrance floor finish
 26. New secure entry fitting

REVISION DATE NOTE

TEAM	
CLIENT	Workman
COST CONSULTANT	Gleeds
MECH. ENGINEER	Waterman Group
ELEC. ENGINEER	Waterman Group
STRUCT. ENGINEER	WTS
PLANNING CONSULTANT	WSP

GENERAL NOTES

1. Do not scale from this drawing.
2. All dimensions to be checked on site by the contractor and such dimensions to be his responsibility.
3. Report all drawing errors, omissions and discrepancies to the architect.
4. This document may be issued in an uncontrolled CAD format to enable others to use it as background information to make alterations and/or additions. In that instance the file will be accompanied by a PDF version. It is for those making such alterations and additions to ensure that they make use of current background information. Gibson Thornley Architects accepts no liability for any such alterations or additions to the background information or arising out of changes to background information which occur prior to alterations of additions being made.



GIBSON THORNLEY
Gibson Thornley Architects Limited
No. 4 The Hangar
Perseverance Works
25-27 Hackney Road
London E2 7NX
www.gibsonsonthornley.com
info@gibsonsonthornley.com
+44 (0)20 7729 7064

JOB TITLE
HOLBORN LINKS: 6-8 SOUTHAMPTON PLACE
DRAWING TITLE
PROPOSED No.6 COURTYARD ELEVATIONS

DRAWN BY	CHECKED	SCALE	STATUS
MC	MJT	1:50@A1 1:100@A3	PLANNING

PROJECT	ZONE	TYPE	CLASSIFICATION	DRAWING NO	REVISION
20023	-	AL	[00]	213	P04