


01 Elevation

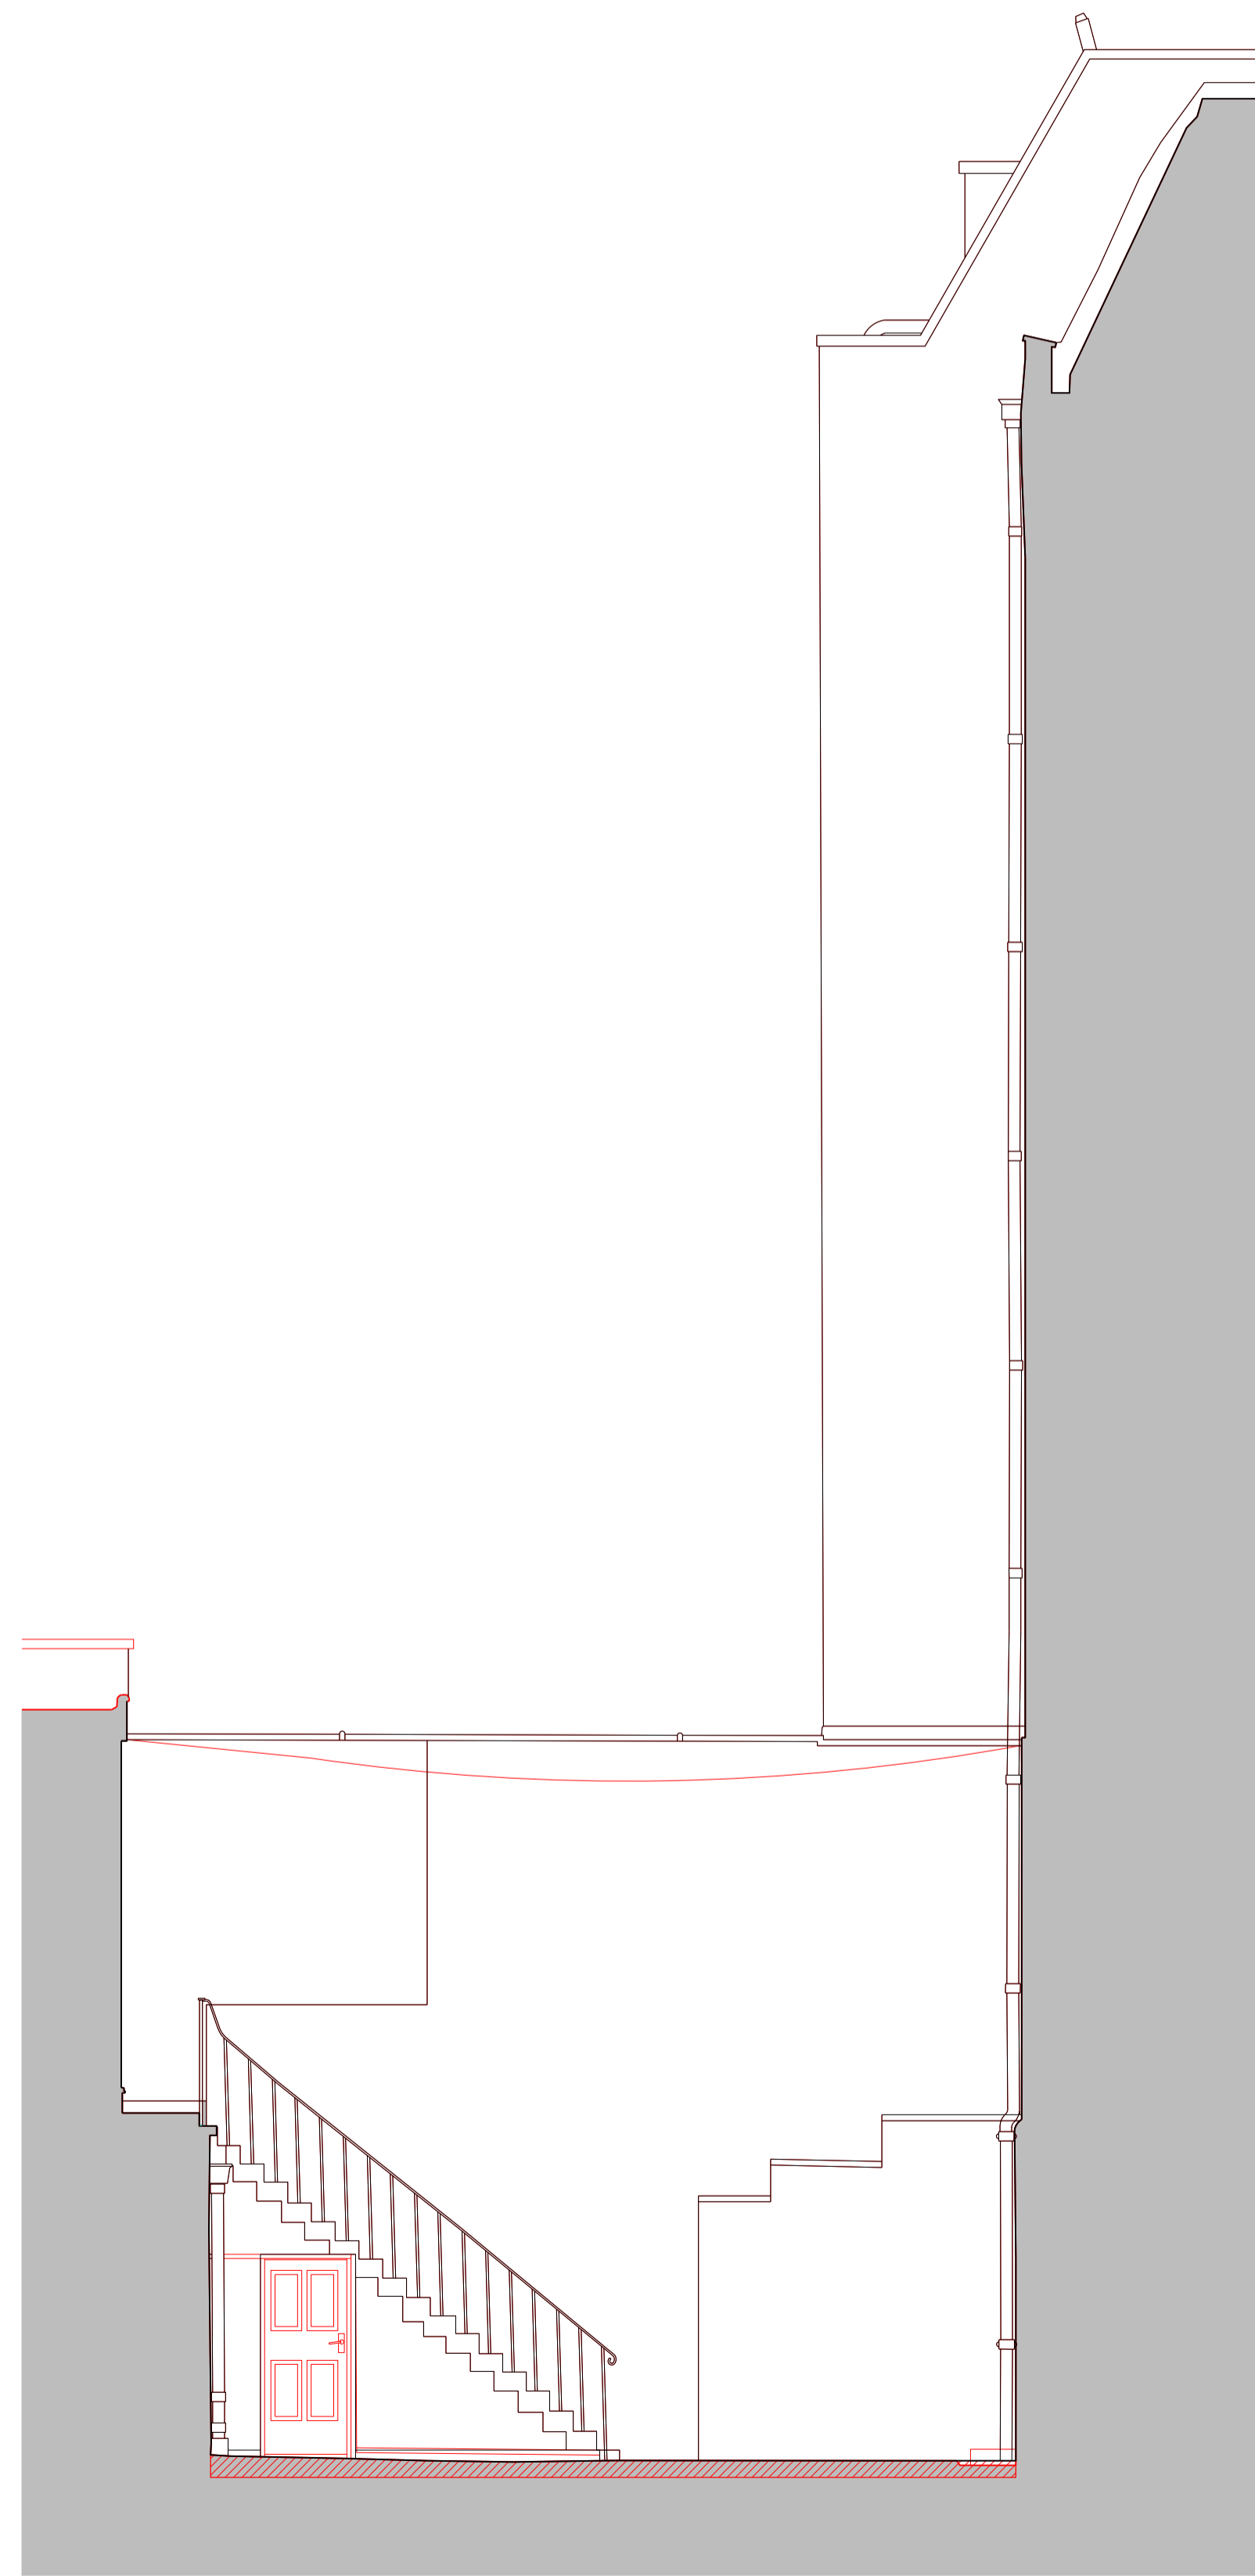

02 Elevation

DRAWING NOTES

Proposed demolition

REVISION DATE NOTE

REVISION	DATE	NOTE

TEAM

CLIENT	Workman
COST CONSULTANT	Gleeds
MECH. ENGINEER	Waterman Group
ELEC. ENGINEER	Waterman Group
STRUCT. ENGINEER	HTS
PLANNING CONSULTANT	WSP

GENERAL NOTES

1. Do not scale from this drawing.
2. All dimensions to be checked on site by the contractor and such dimensions to be his responsibility.
3. Report all drawing errors, omissions and discrepancies to the architect.
4. This document may be issued in an uncontrolled CAD format to enable others to use it as background information to make alterations and/or additions. In that instance the file will be accompanied by a PDF version. It is for those making such alterations and additions to ensure that they make use of current background information. Gibson Thornley Architects accepts no liability for any such alterations or additions to the background information or arising out of changes to background information which occur prior to alterations of additions being made.

LOCATION



**GIBSON THORNLEY**

Gibson Thornley Architects Limited  
 No. 4 The Hangar  
 Perseverance Works  
 25-27 Hackney Road  
 London E2 7NX  
 www.gibsonsthornley.com  
 info@gibsonsthornley.com  
 +44 (0)20 7729 7064

JOB TITLE  
**HOLBORN LINKS: 6-8 SOUTHAMPTON PLACE**  
 DRAWING TITLE  
**EXISTING No.7 COURTYARD ELEVATIONS - DEMOLITION**

DRAWN BY	CHECKED	SCALE	STATUS
MC	MJT	1:50@A1 1:100@A3	PLANNING

PROJECT	ZONE	TYPE	CLASSIFICATION	DRAWING NO	REVISION
20023	-	AL	[12]	204	P04