
	3	4	5
SCALE (m) DRAWING NOTES New plasterboard ceiling New finish to match historic design and fabric Sin Smoke detector/sounder Extract		A: Suspended flat light 3: Suspended fitting (Suspended from existing c	eiling rose where present)

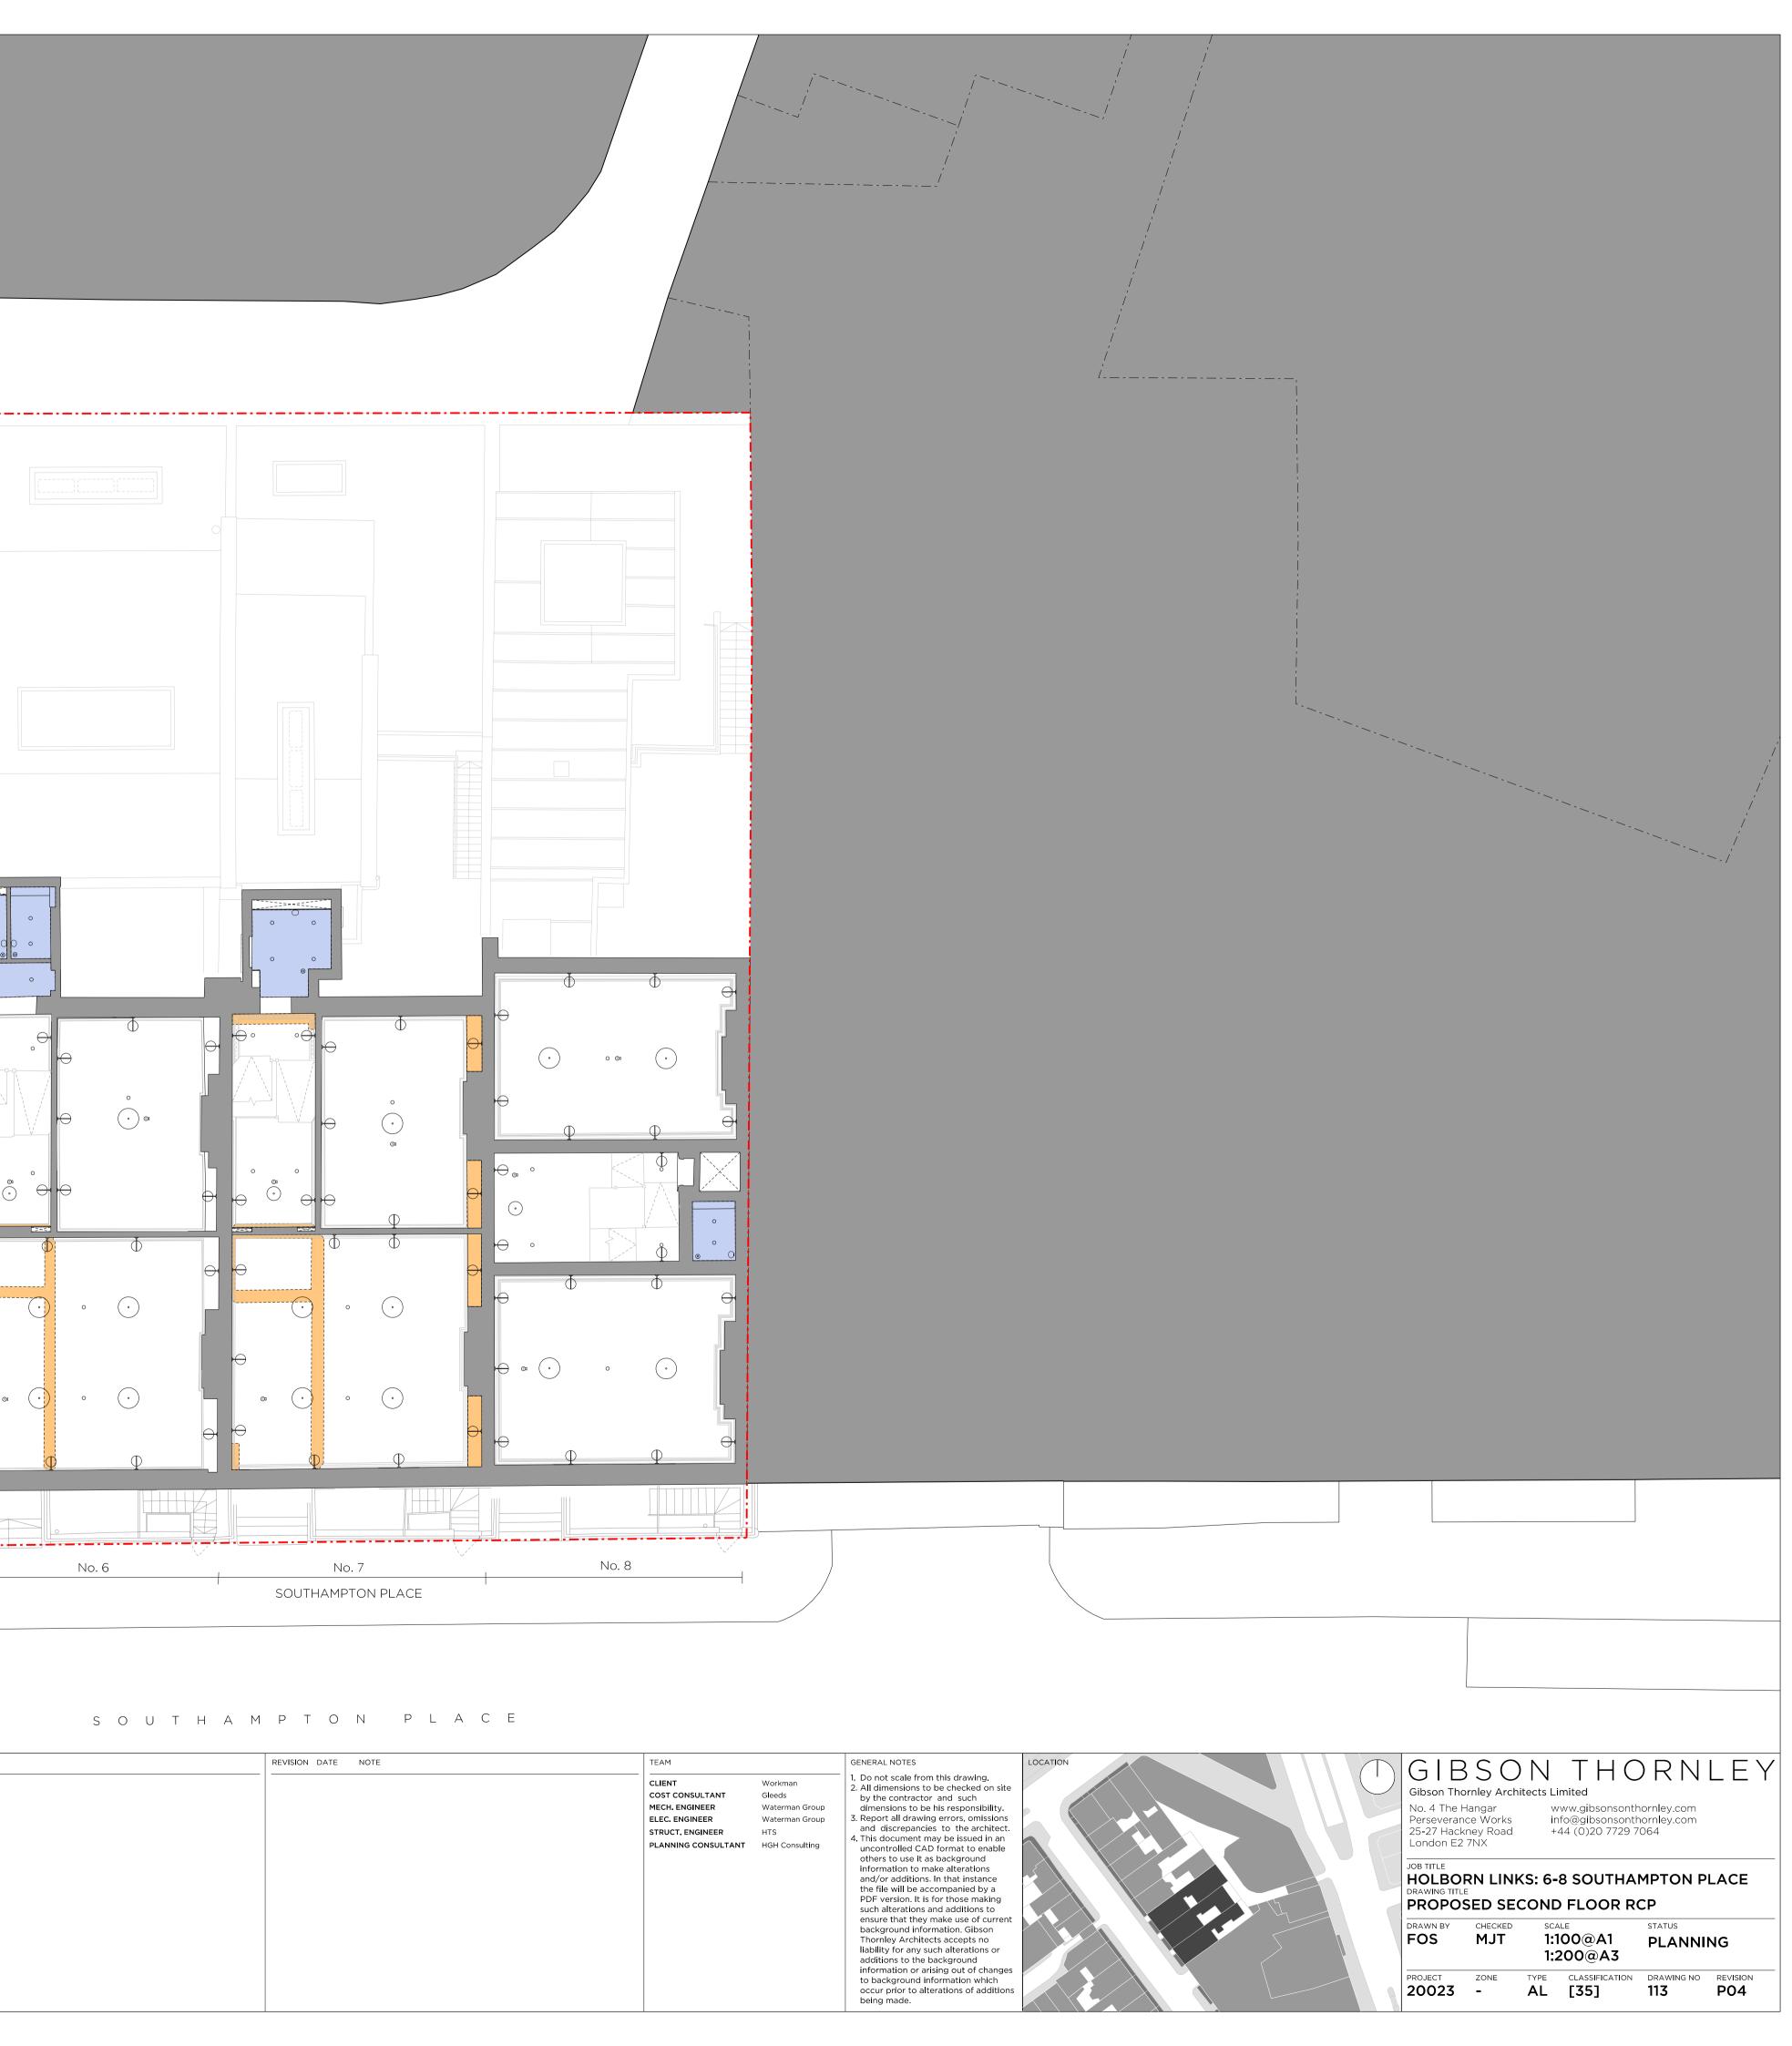

REVISION DATE NOTE	TEAM		GENERAL NOTES
	CLIENT COST CONSULTANT MECH. ENGINEER ELEC. ENGINEER STRUCT. ENGINEER PLANNING CONSULTANT	Workman Gleeds Waterman Group HTS HGH Consulting	 Do not scale from this drawing. All dimensions to be checked on site by the contractor and such dimensions to be his responsibility. Report all drawing errors, omissions and discrepancies to the architect. This document may be issued in an uncontrolled CAD format to enable others to use it as background information to make alterations and/or additions. In that instance the file will be accompanied by a PDF version. It is for those making such alterations and additions to ensure that they make use of current background information. Gibson Thornley Architects accepts no liability for any such alterations or additions to the background information or arising out of changes to background information which occur prior to alterations of additions being made.

