
worked to. www.bailygarner.co.uk/disclaimer/

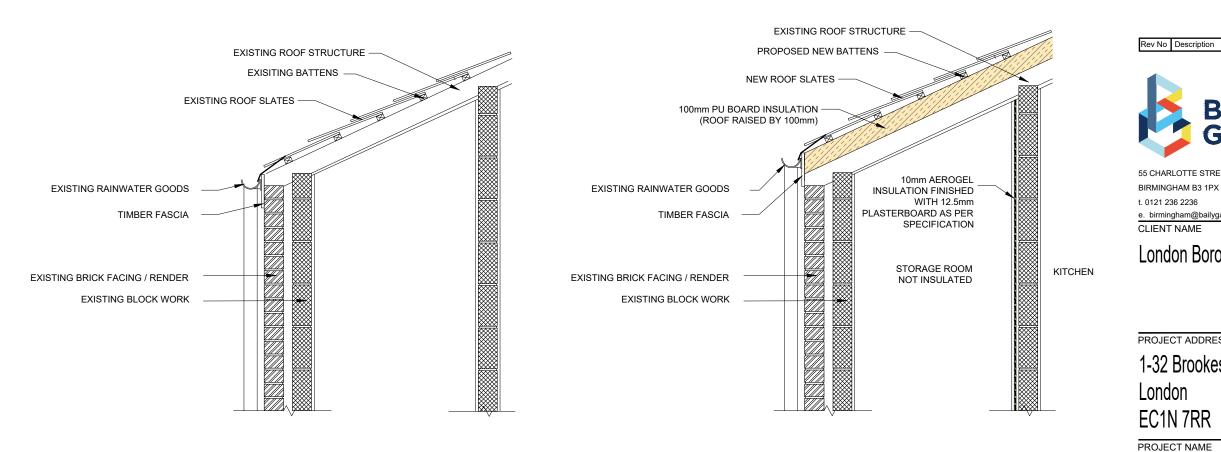

PROPOSED SHED ROOF DETAIL

DRAWING TITLE

S2

SCALE 1:20

PROJ N

3378

EXISTING SHED ROOF DETAIL

1:20

The contractor is responsible to ensure that no products are to be utilised that do not comply with relevant British and/or European Standards and/or Codes of Practice, COSHH Regulatio Construction Regulations, or which are known or suspected at the time of product selection and/or construction to be deleterious to health and safety or to the durability of the work or not accordance with good building practices. The contractor is responsible for checking dimensions, tolerances, levels and references. This

drawing/model is to be read in conjunction with all relevant Other Project Team Members' or specialists' drawings/models/any Federated Model. Any discrepancy is to be notified to Baily Garner LLP and is to be rectified before proceeding with the works on site or shop drawings. Where an item is covered by drawings to different scales, the larger scale drawing is to be

Any rights (including copyright) in this drawing/model and any proprietary work contained there belong to Baily Garner LLP and may only be used in accordance with the licence granted to the Employer and with attribution to Baily Garner LLP. The drawing to be read in conjunction with:Document Suitability Codes page or at



scription	D	С	DATE
	_	_	



55 CHARLOTTE STREET e. birmingham@bailygarner.co.uk

London Borough of Camden

PROJECT ADDRESS

1-32 Brookes Court

1-32 Brookes Court Retrofit Works

Archetype 3 - 1 & 6, 29 & 32 House (End-Terrace) Shed Roof Detail

SUITABILITY CODE

	l		DRAW	N CHEC	CHECKED		Ð	DATE	
			FN	М	A			0/06/2022	
10	AUTHOR	VOLUME	LEVEL	DOCTYP	ROLE	DRW NO	REV STAT	REV NO	
7	BGL	A3	ΧХ	DR	А	2403	Ρ	01	