

The contractor is responsible to ensure that no products are to be utilised that do not comply with relevant British and/or European Standards and/or Codes of Practice, COSHH Regulations, Construction Regulations, or which are known or suspected at the time of product selection and/or construction to be deleterious to health and safety or to the durability of the work or not in accordance with good building practices.


The contractor is responsible for checking dimensions, tolerances, levels and references. This drawing/model is to be read in conjunction with all relevant Other Project Team Members' or specialists' drawings/models/any Federated Model. Any discrepancy is to be notified to Baily Garner LLP and is to be rectified before proceeding with the works on site or shop drawings. Where an item is covered by drawings to different scales, the larger scale drawing is to be worked to.

Any rights (including copyright) in this drawing/model and any proprietary work contained therein belong to Baily Garner LLP and may only be used in accordance with the licence granted to the Employer and with attribution to Baily Garner LLP.


The drawing to be read in conjunction with: Document Suitability Codes page or at [www.bailygarner.co.uk/disclaimer/](http://www.bailygarner.co.uk/disclaimer/)

**KEY**

- SITE WITHIN APPLICANTS OWNERSHIP
- AREA OF WORKS

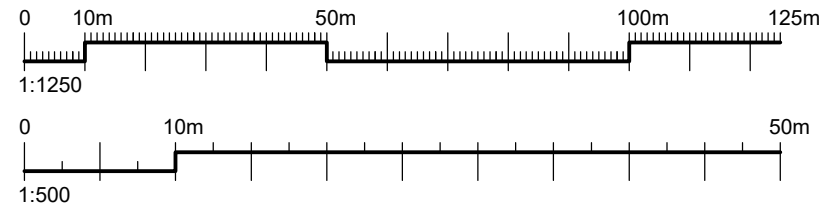

Ordnance Survey, (c) Crown Copyright 2022. All rights reserved. Licence number 100022432  
**SITE LOCATION PLAN | 1:1250**

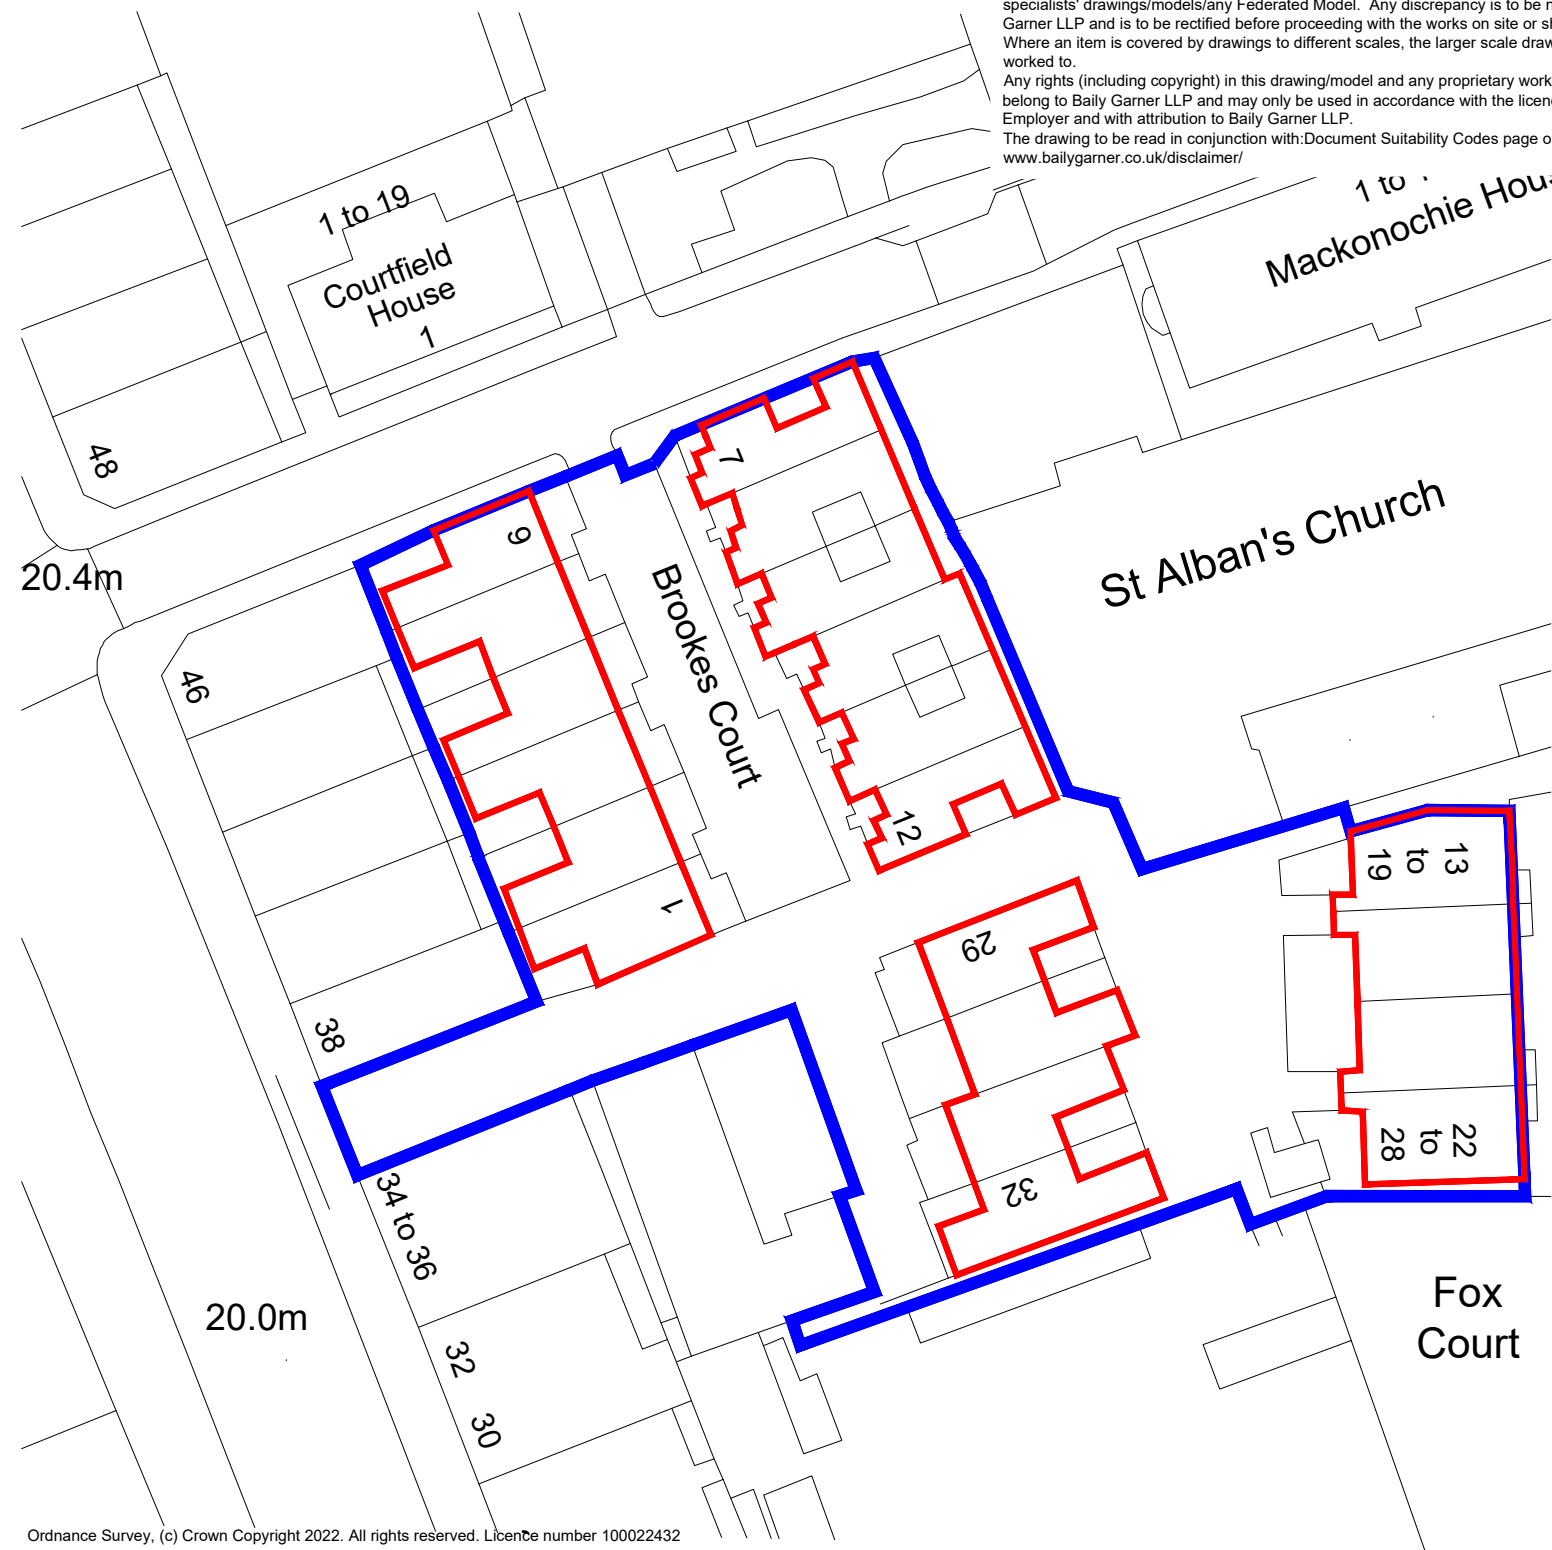

Ordnance Survey, (c) Crown Copyright 2022. All rights reserved. Licence number 100022432  
**BLOCK PLAN | 1:500**

# Site Location and Block Plan

## 1-32 Brookes Court Retrofit Works

CLIENT NAME London Borough of Camden		PROJECT NAME 1-32 Brookes Court Retrofit Works	
PROJECT ADDRESS Brookes Court London EC1N 7RR		DRAWING TITLE Site Location & Block Plan	
SCALE 1:1250 & 1:500		SUITABILITY CODE Planning	
DRAWN SA	CHECKED JM	APPROVED	DATE 31/05/2022
REVNO 33787	AUTHOR BGR	VOLUME A1	LEVEL XX
DISCIPLINE DR	ROLE A	DRAWING NO. 1100	REV. STAT. P
			REV. NO. 0.1



55 CHARLOTTE STREET  
 BIRMINGHAM B3 1PX  
 t. 0121 236 2236  
 e. birmingham@bailygarner.co.uk