
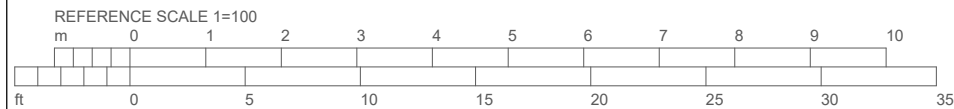


All dimensions are to be checked on site.
Any discrepancy is to be reported to the Architect.
This drawing is subject to copyright and cannot be used without the written permission by the Architect.

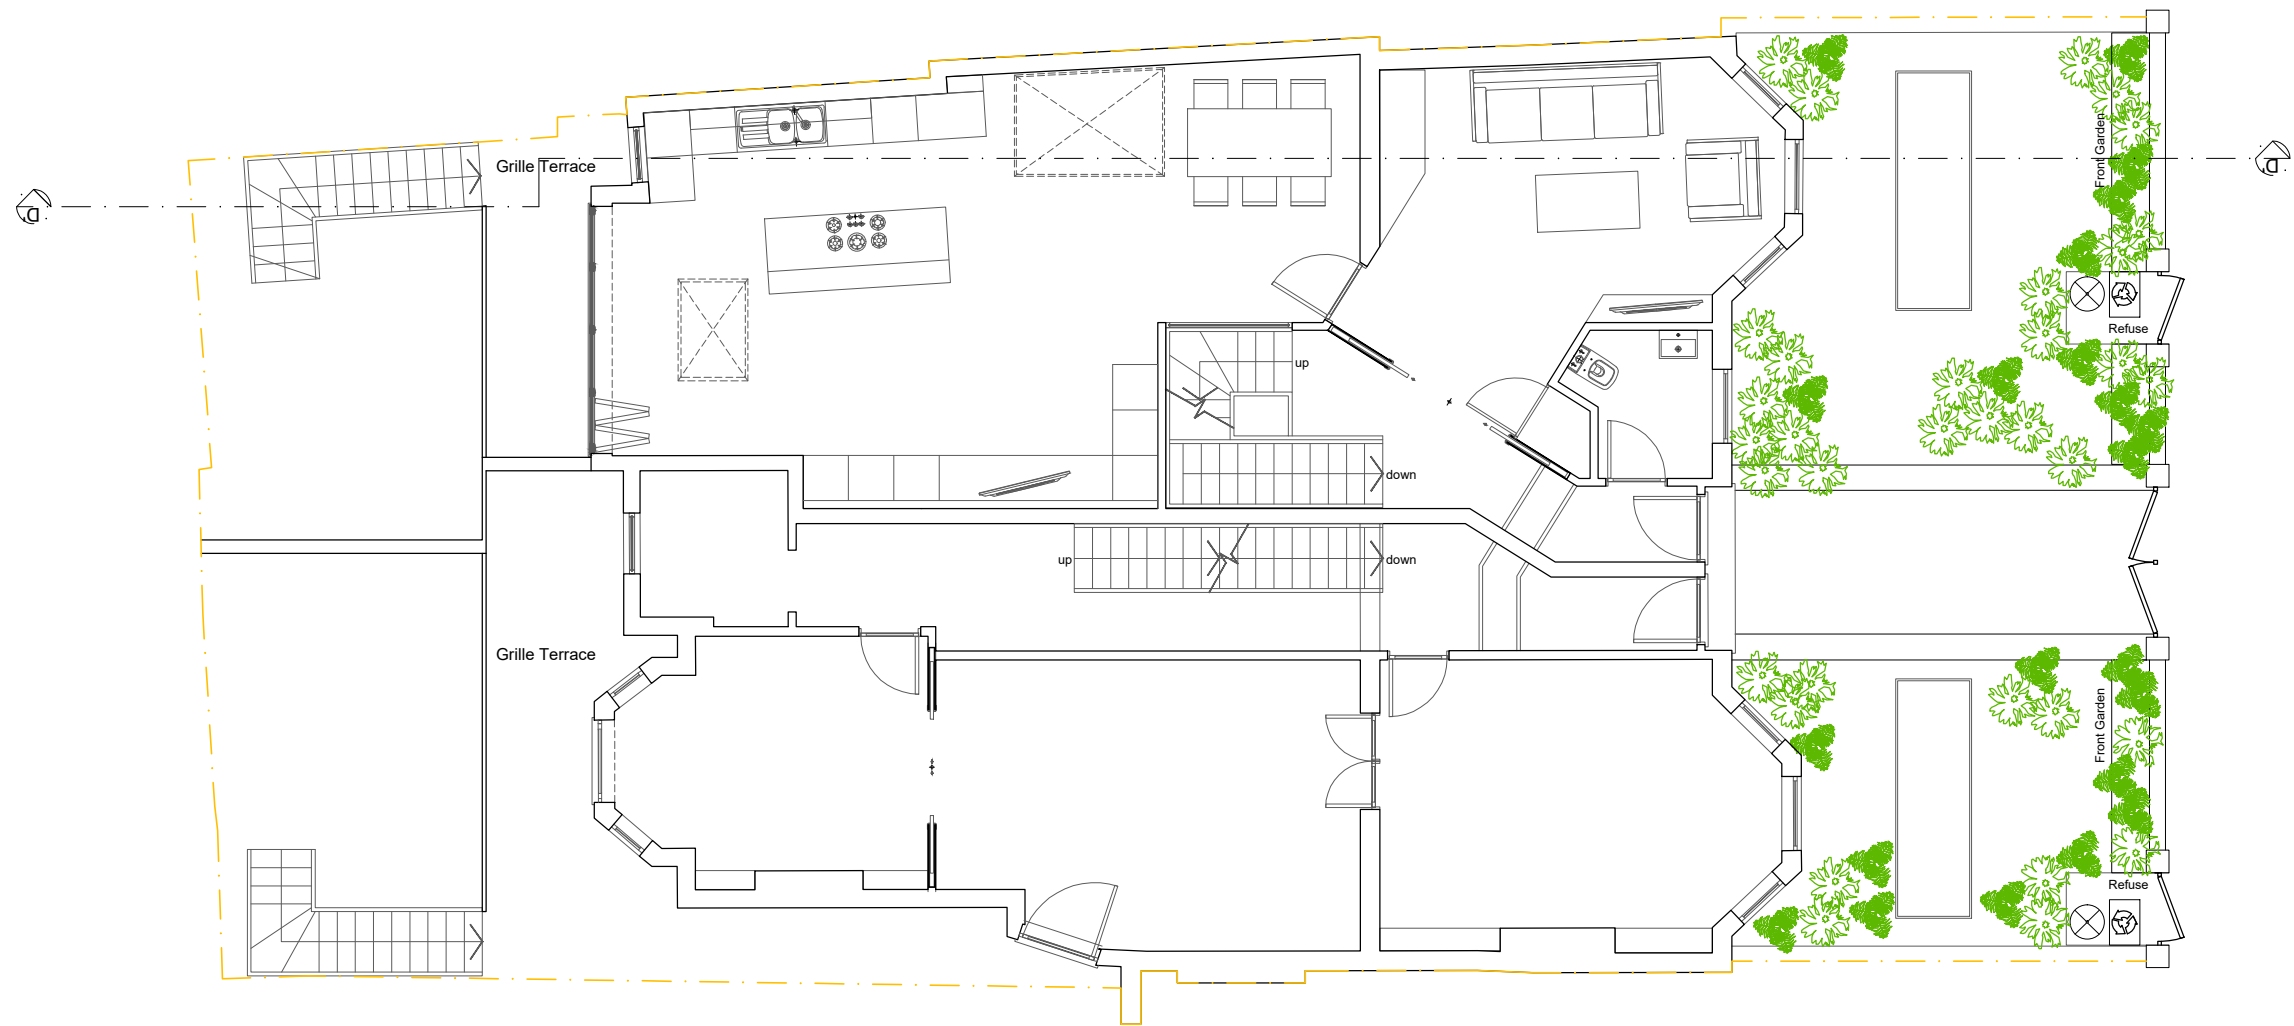

ELEVATIONS

55-57 Maygrove Road, West Hampstead, London NW6 2EE
Phone: +44(0)207 624 6100 Fax: +44(0)207 624 5551 ; info@elevationsltd.co.uk

Project Address: 2 Hillfield Road

Client: Alexander Sebba

Scale: 1:100@A3

Date: Jul-22

C	22.07.22	ISSUED FOR PLANNING APPLICATION
B	18.07.22	AMENDED SKYLIGHTS POSITION
A	18.10.21	AMENDED SKYLIGHTS POSITION
-	14.07.21	ISSUED FOR COMMENTS
Rev.	Date:	Note:

Title:	Proposed Plan Ground Floor	
Number:	PP-PA-103	C