


## Existing Section AA Scale 1:100 @ A3 | 1:50 @ A1

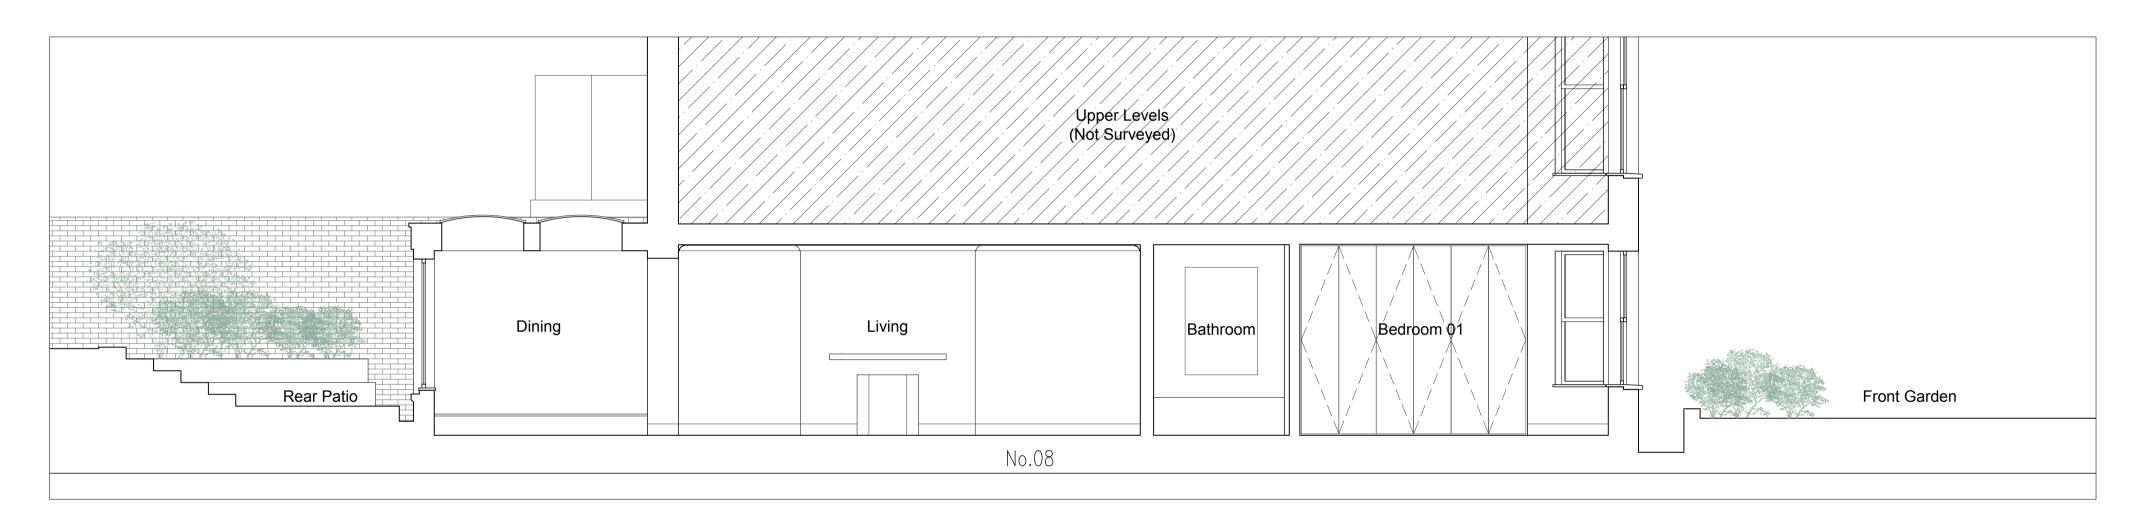

Existing Section BB Scale 1:100 @ A3 | 1:50 @ A1





REV DATE DESCRIPTION		FOR INF		ΒΥ
		OR CONS		
	BEFORE CO ALL WORKS MU THIS DRAWI	S MUST VERIFY ALL O M M E N C I N G W IST COMPLY WITH BU N G I S P R O T E C T E OM THIS DRAWING FO	JILDING R ED BY C	Y WORK. EGULATIONS. OPYRIGHT.
	client:	Christian Wietos	ska	
	address:	8 Eton Road, NW3 4SS		
	project:	Rear Extension & Internal Refurbishment		
	drawings:	Existing		
Mulhern Iremonger Design Studios	drawn by:	СМ	scale:	1:100@A3 1:50@A1
Creative Works_7 Blackhorse Lane London_E17 6DS +44 (0) 79 4718 0681	checked by:	NI	date:	10/05/2022
info@midesignstudios.com www.midesignstudios.com	dwg no.	2222.1/A004	rev:	-

0 1 2 3 4 5m