


**Proposed Section AA**  
Scale 1:100 @ A3 | 1:50 @ A1

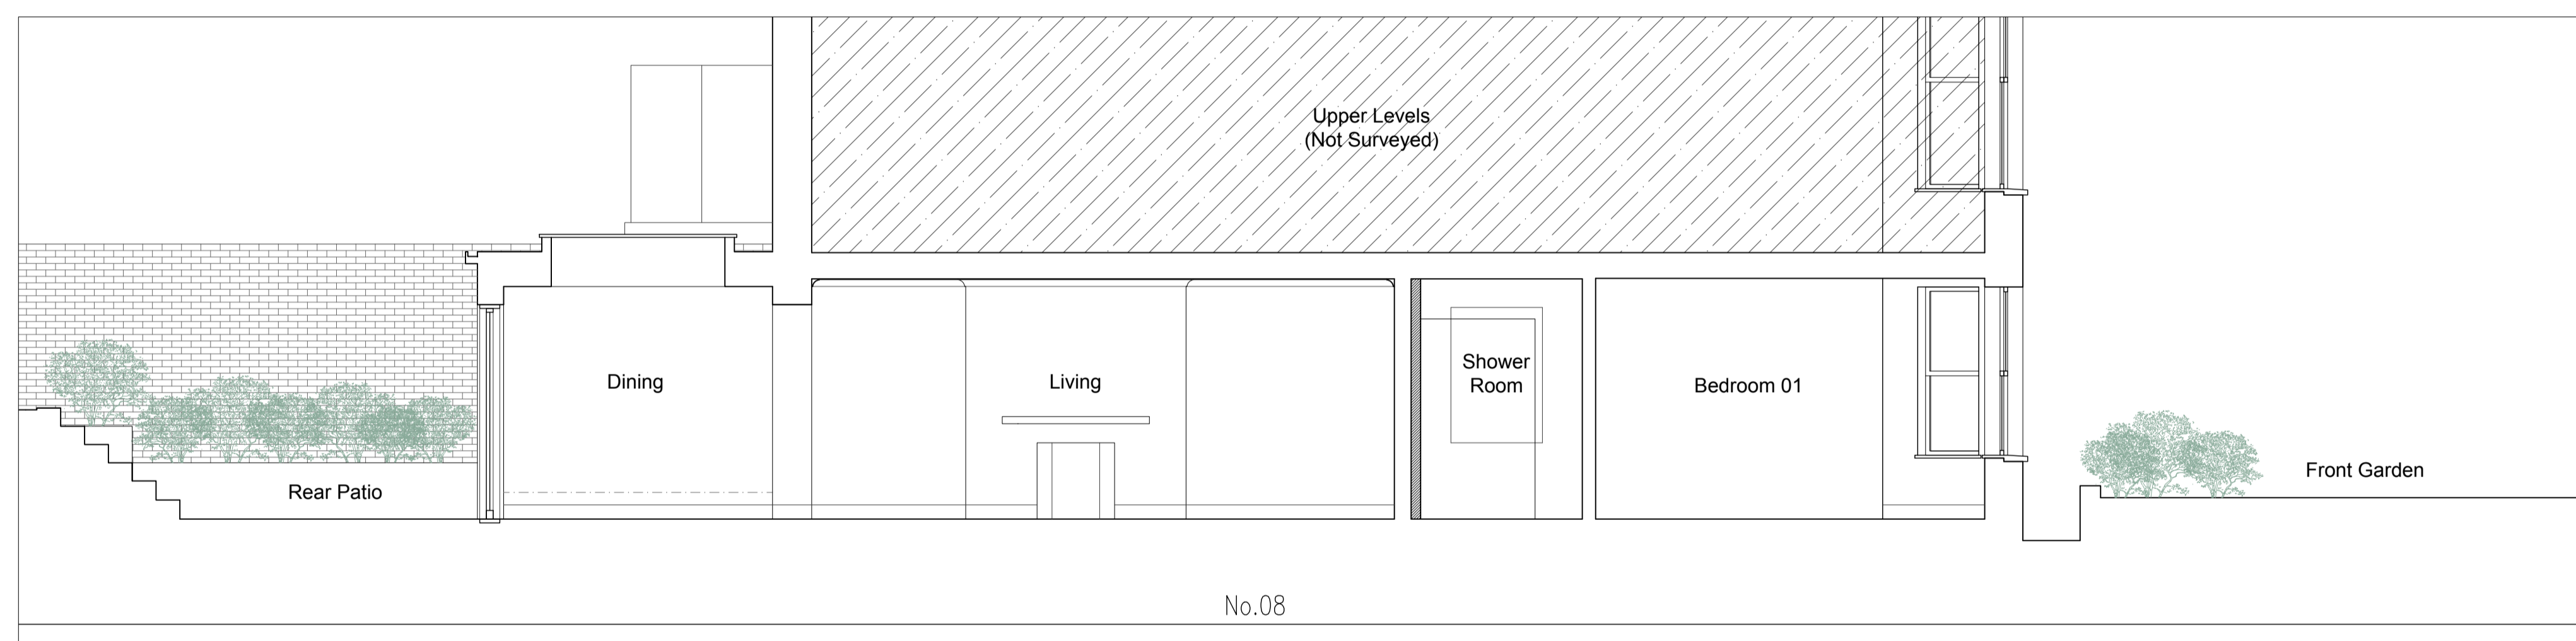


**Proposed Section BB**  
Scale 1:100 @ A3 | 1:50 @ A1



**Proposed South West | Side Elevation (lower ground level only)**  
Scale 1:100 @ A3 | 1:50 @ A1

REV	DATE	DESCRIPTION	BY
<b>ISSUED FOR INFORMATION</b> <b>NOT FOR CONSTRUCTION</b>			
CONTRACTORS MUST VERIFY ALL DIMENSIONS ON SITE BEFORE COMMENCING WITH ANY WORK. ALL WORKS MUST COMPLY WITH BUILDING REGULATIONS. THIS DRAWING IS PROTECTED BY COPYRIGHT. ONLY SCALE FROM THIS DRAWING FOR PLANNING PURPOSES.			
client:		Christian Wietoska	
address:		8 Eton Road, NW3 4SS	
project:		Rear Extension & Internal Refurbishment	
drawings:		Proposed	
drawn by:		CM	scale: 1:100@A3 1:50@A1
checked by:		NI	date: 10/05/2022
dwg no.:		2222.3/A004	rev: -

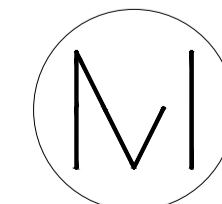

**Mulhern Iremonger**  
Design Studios

Creative Works\_7 Blackhorse Lane  
London, E17 6DS  
+44 (0) 79 4718 0681  
info@midsignstudios.com  
www.midsignstudios.com