


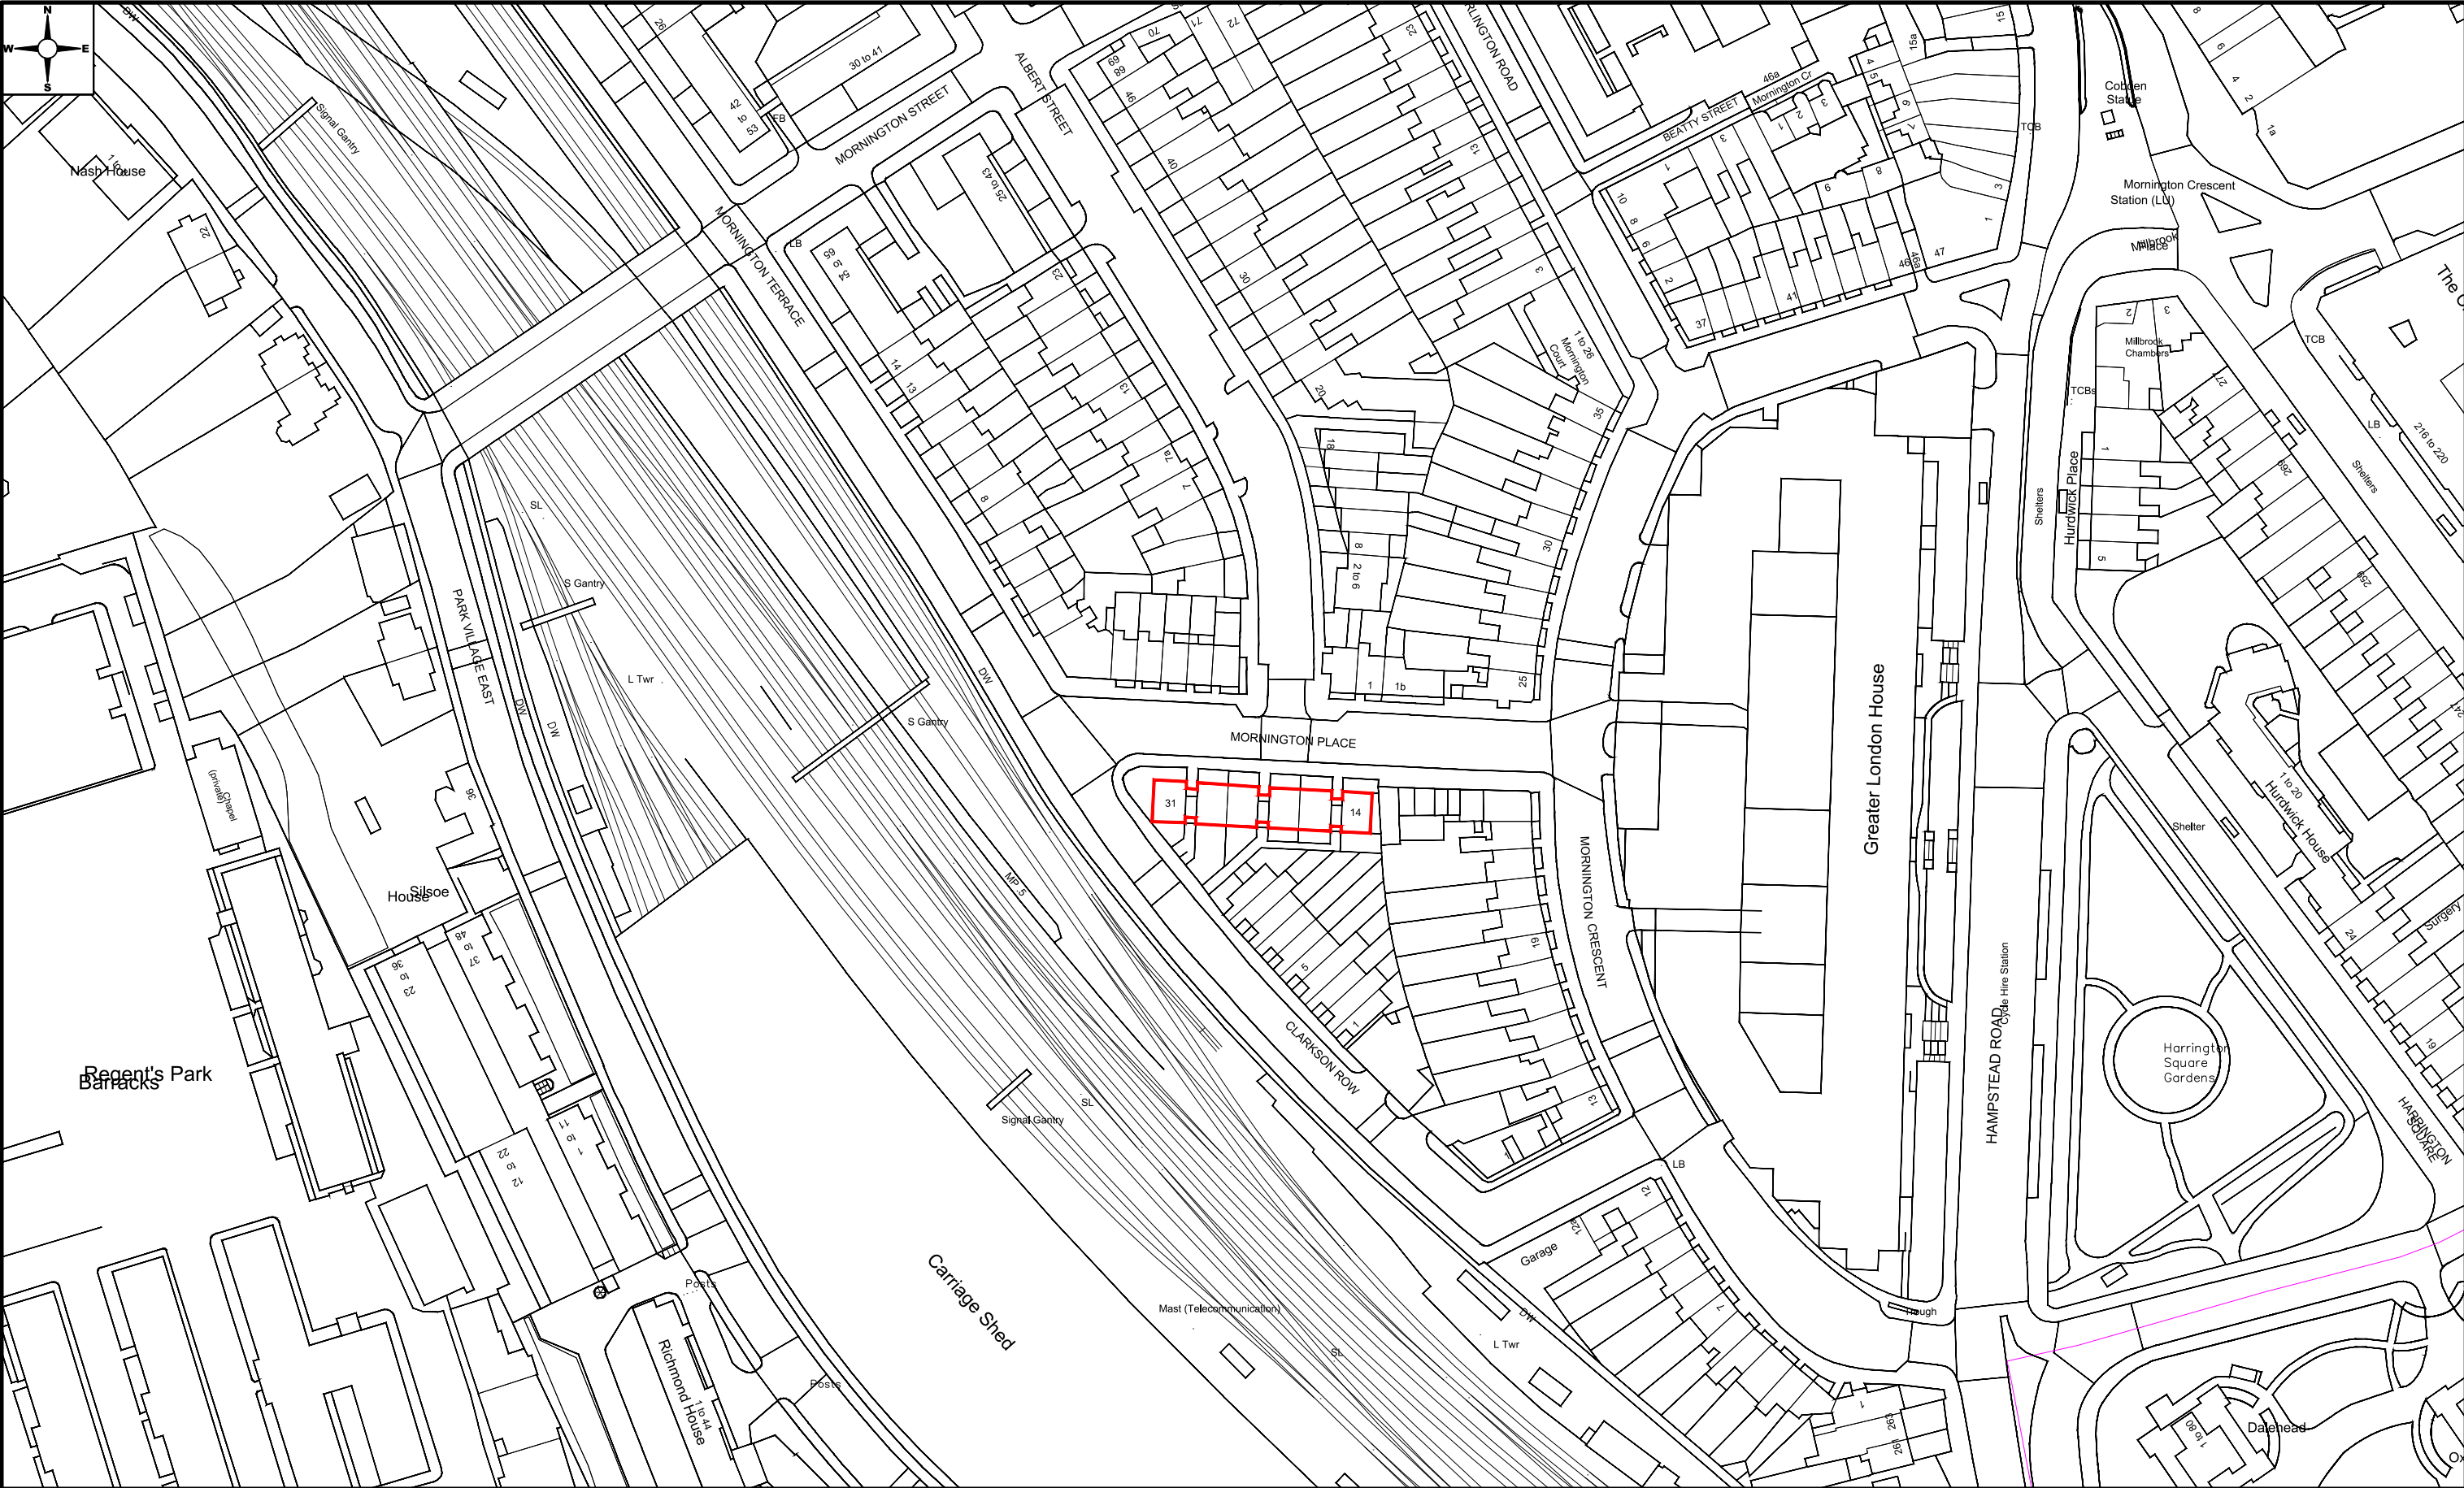

NA	NA	NA	NA	NA	NA	HS2 accepts no responsibility for any circumstances which arise from the reproduction of this document after alteration, amendment or abbreviation or if it is issued in part or issued incompletely in any way.	Legends/Notes:	HS2 Registered in England Registration No. 06791686 Registered office: 2 Snow Hill, Queensway, Birmingham, B4 6GA	Project / Contract	HS2 Phase 1	Contract Originator				HS2 Ltd	
		--	--		--	© Crown Copyright and database right 2018. All rights reserved. Ordnance Survey Licence number 100049190			Location / Sub-location	Route Wide	Discipline				PLANNING	
		--	--		--	© Crown Copyright material is reproduced with the permission of Land Registry under delegated authority from the Controller of HMSO.			Title	MORNINGTON PLACE	Created by	Checked by	Approved by	Date		
		--	--		--	This material was last updated in 2018 and may not be copied, distributed, sold or published without the formal permission of Land Registry. Only an official copy of a title plan or register obtained from the Land Registry may be used for legal or other official purposes.					Scale	Size	Stage	Suitability		
		--	--		--						1:1250	A3	NA	NA		
Rev	Description	Created	Checked	Approved	Con App	Scale with caution as distortion can occur.			Document Reference			NA		Rev.	NA	