
NOTES: FOR ALL STRUCTURE REFER TO STRUCTURAL ENGINEER'S DRAWINGS AND SPECIFICATION ALL M&E AND DRAINAGE TO CONTRACTOR'S DESIGN

	Waterproofing to link between boundary wall and outbuilding rear of 58 Lambs Conduit Stre Link element not visible from street scene, or from within garden of 58 Lambs Conduit Street
Floor not surveyed as part of this application	
Proposed First floor plan	REVISIONS Rev. Description P1 Planning Application

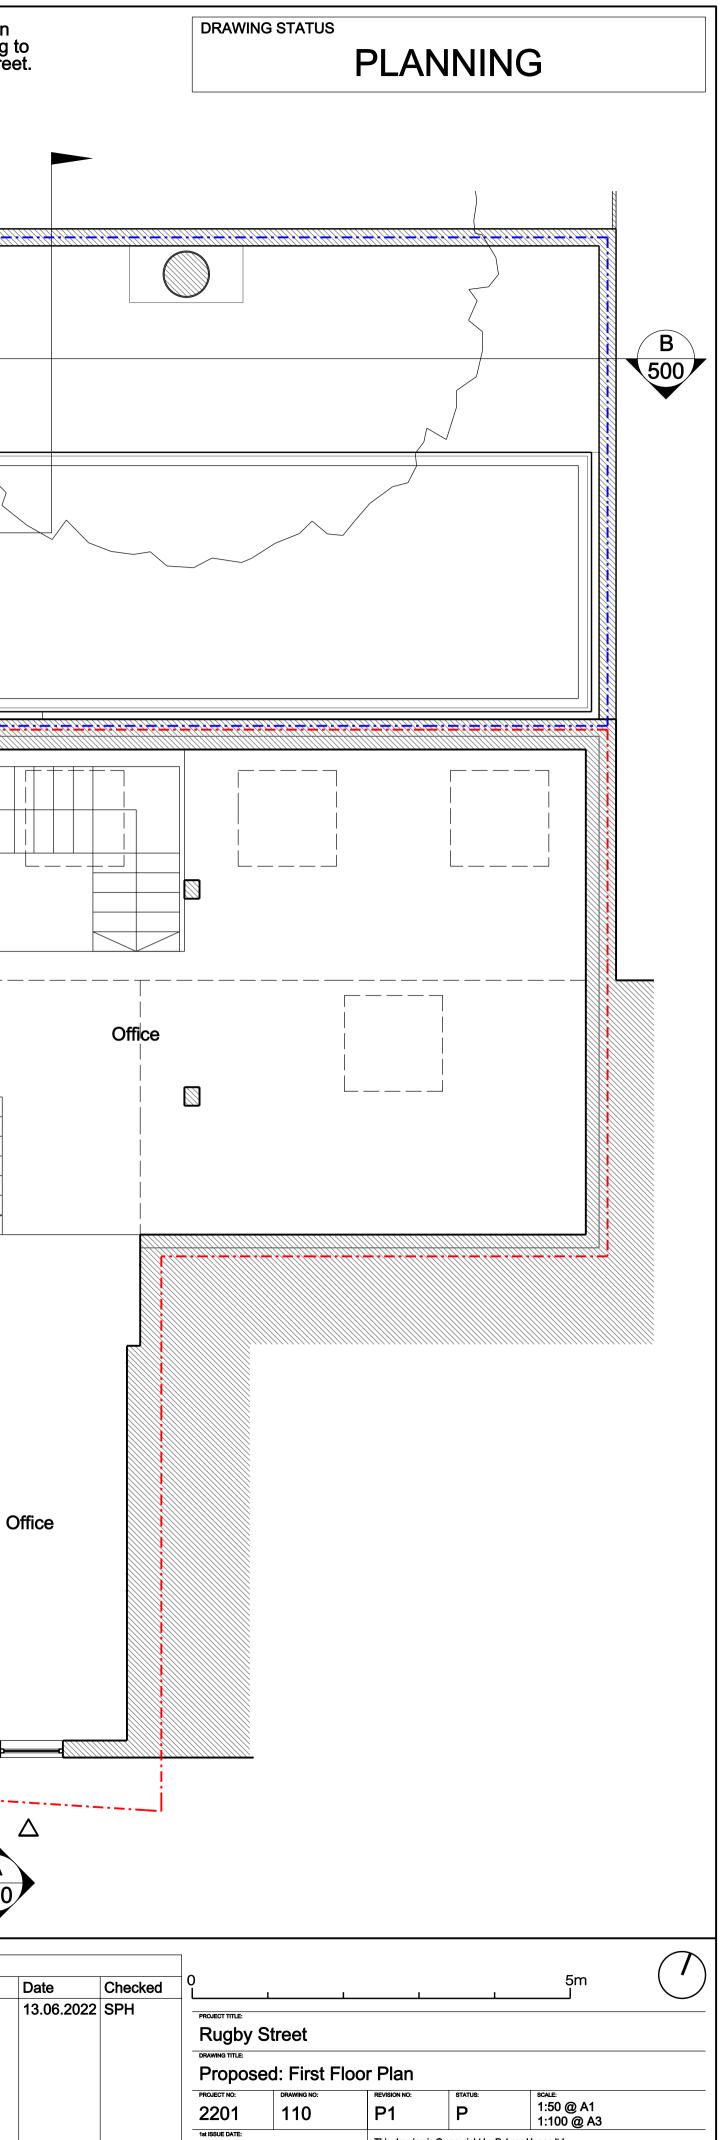

June 2022

This drawing is © copyright by Palmer-Hogan ltd.