



Proposed Section A-A A
500

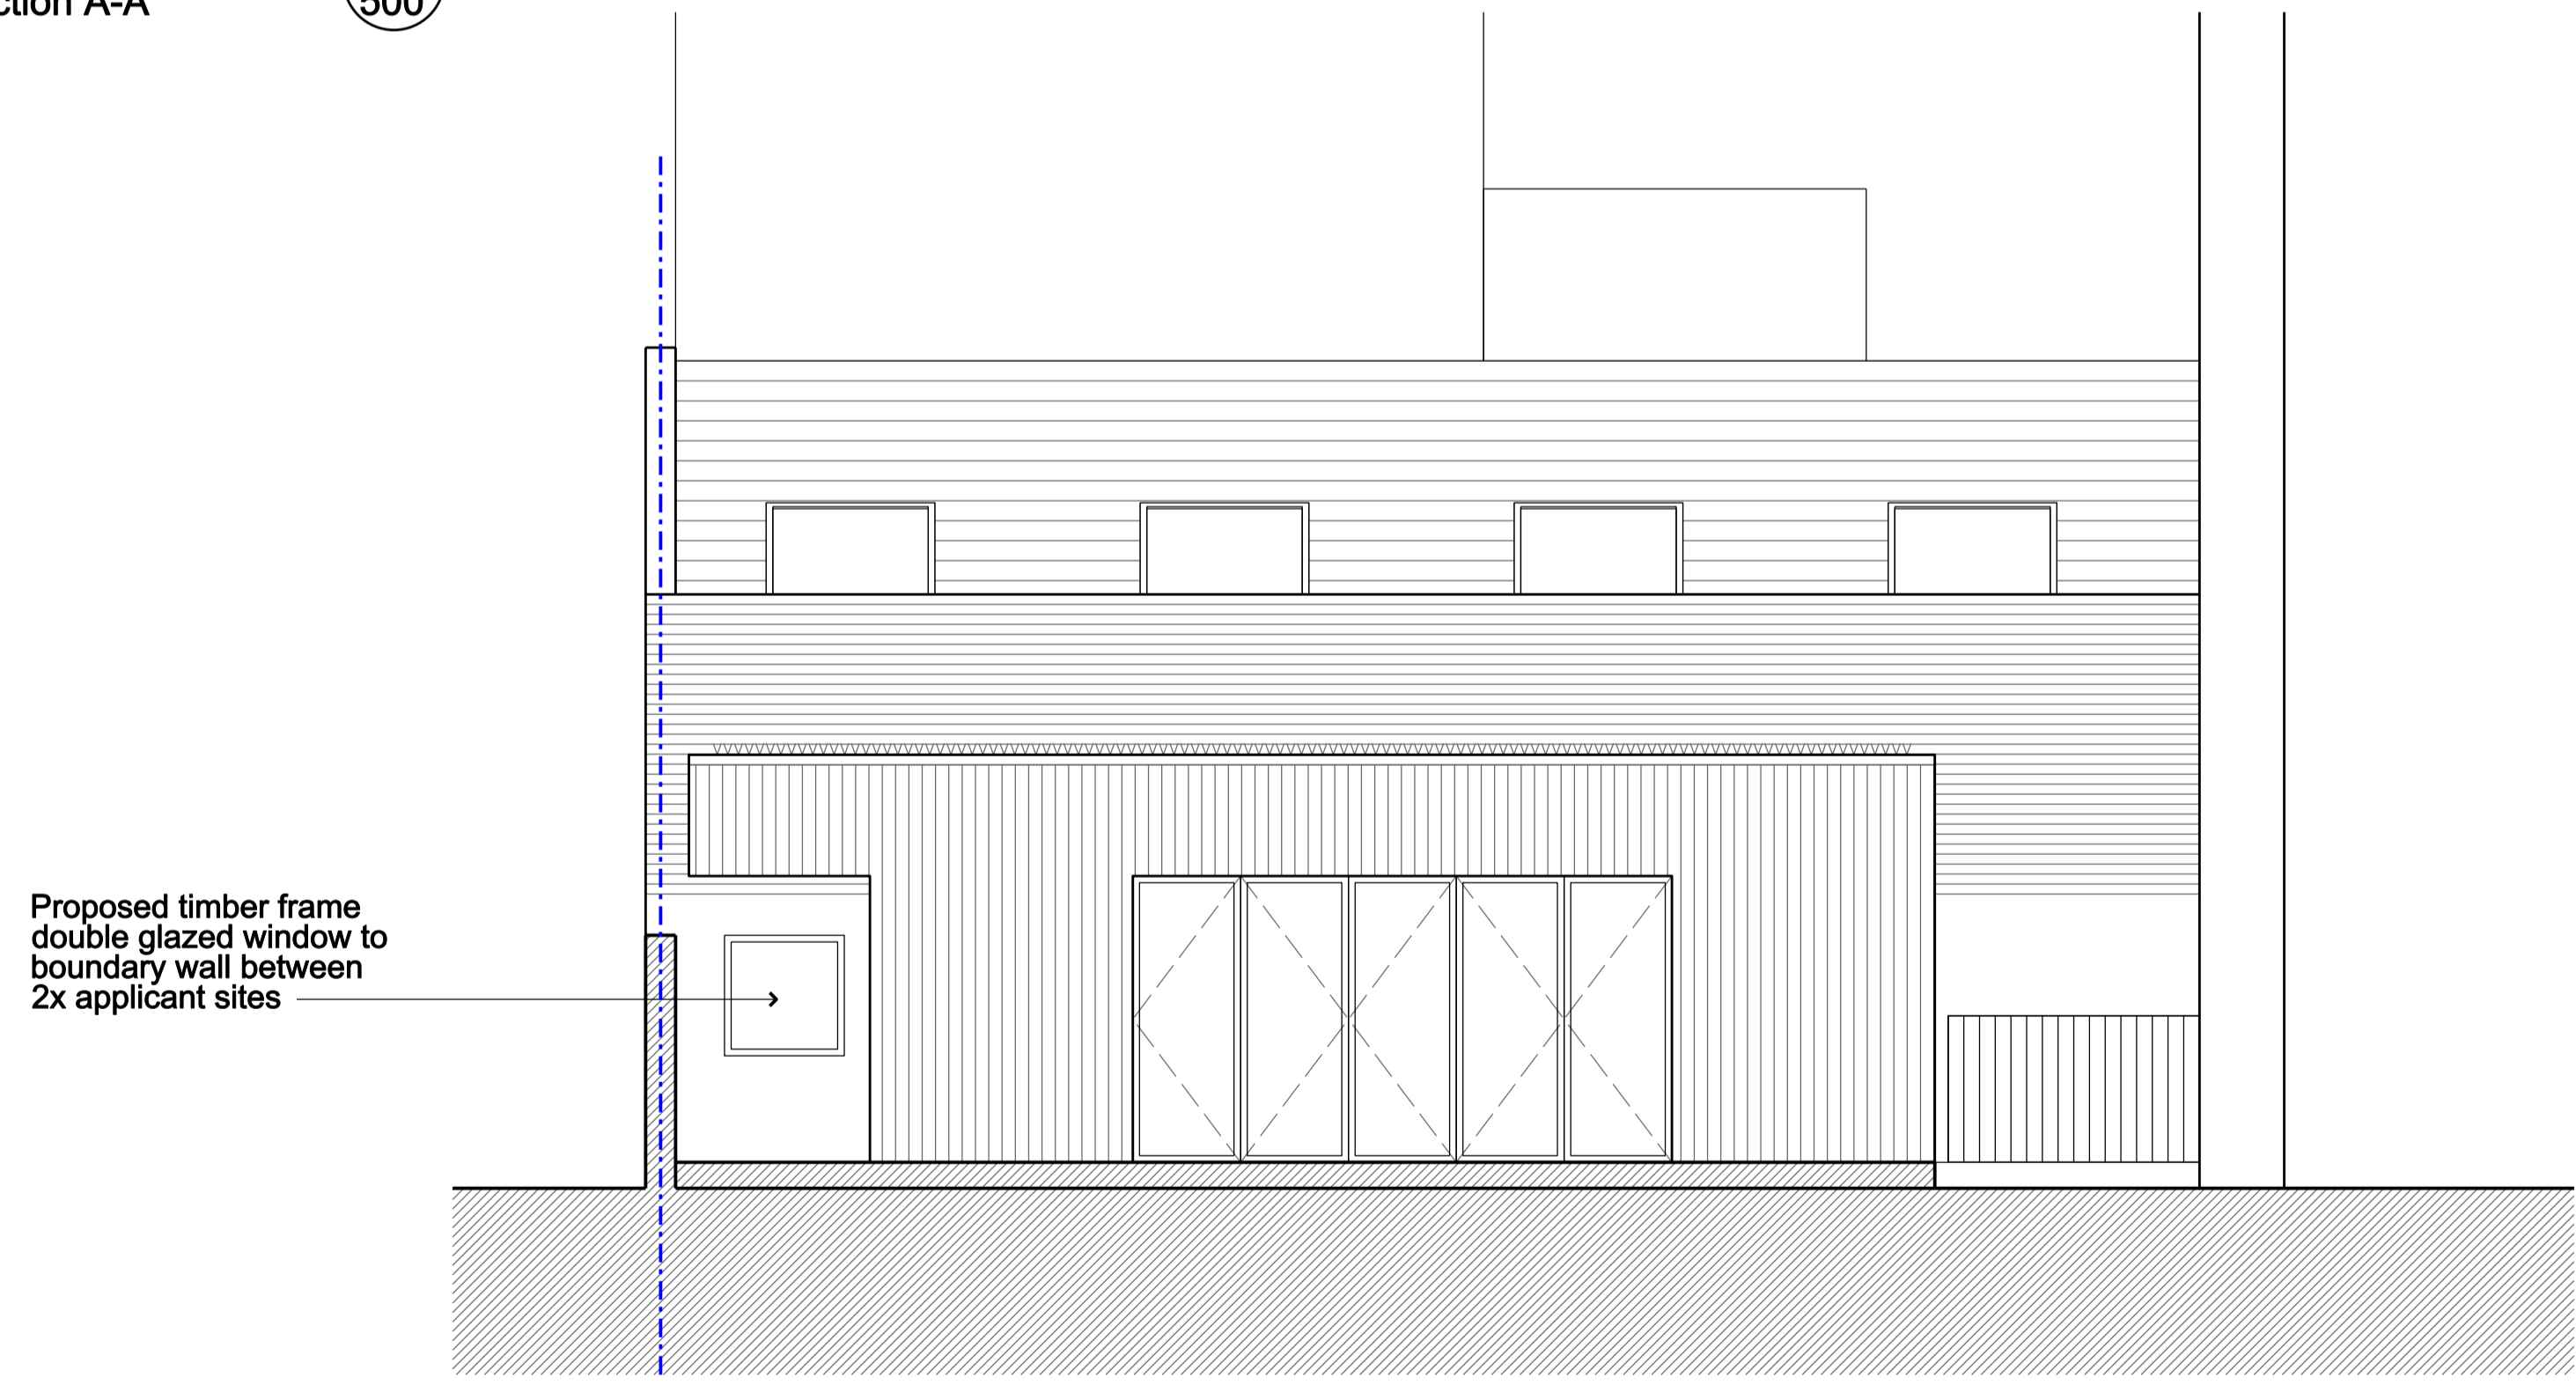

Proposed Section B-B B
500

NOTES:
FOR ALL STRUCTURE REFER TO STRUCTURAL ENGINEER'S DRAWINGS AND SPECIFICATION
ALL M&E AND DRAINAGE TO CONTRACTOR'S DESIGN

REVISIONS			
Rev.	Description	Date	Checked
P1	Planning Application	13.06.2022	SPH

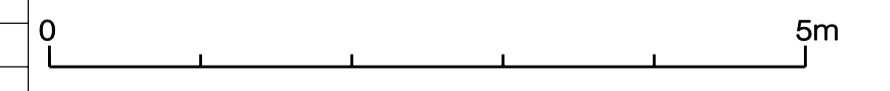

PROJECT TITLE Rugby Street				
DRAWING TITLE Proposed: Sections				
PROJECT NO. 2201	DRAWING NO. 500	REVISION NO. P1	STATUS P	SCALE: 1:50 @ A1 1:100 @ A3
ISSUE DATE June 2022		This drawing is © copyright by Palmer-Hogan Ltd.		