


Existing Section A-A A
050

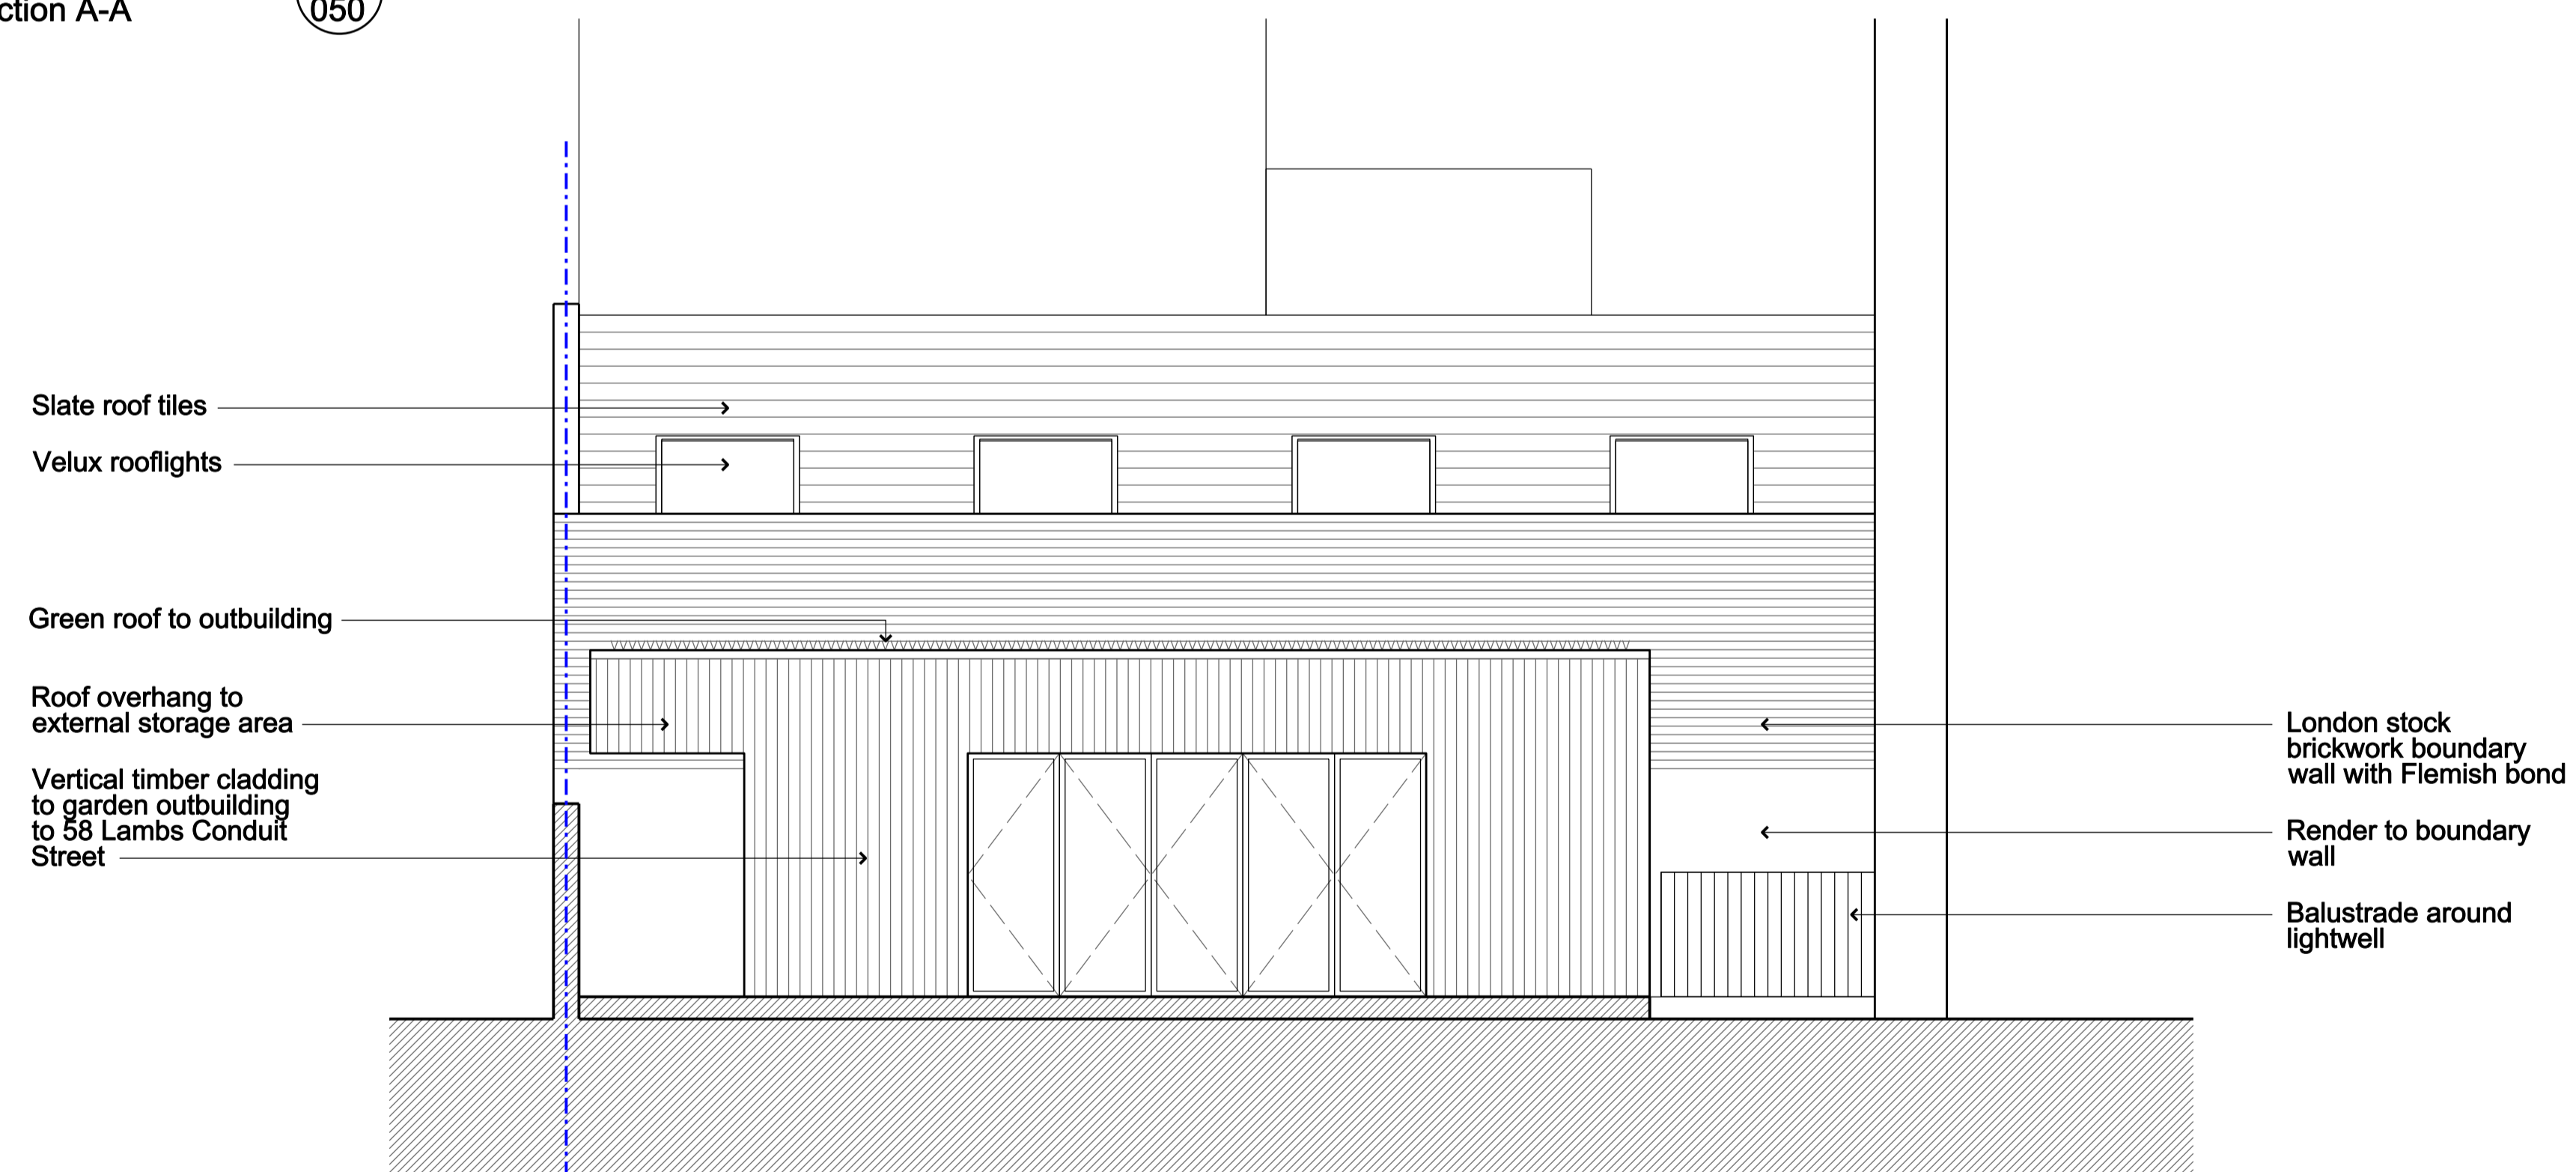

Existing Section B-B B
050

NOTES:
FOR ALL STRUCTURE REFER TO STRUCTURAL ENGINEER'S DRAWINGS AND SPECIFICATION
ALL M&E AND DRAINAGE TO CONTRACTOR'S DESIGN

| REVISIONS | | | |
|-----------|----------------------|------------|---------|
| Rev. | Description | Date | Checked |
| P1 | Planning Application | 13.06.2022 | SPH |

| | | | | | |
|--------------------|-------------|--------------|--|-------------------------|--|
| 0 | | | | 5m | |
| PROJECT TITLE | | | | | |
| Rugby Street | | | | | |
| DRAWING TITLE | | | | | |
| Existing: Sections | | | | | |
| PROJECT NO. | DRAWING NO. | REVISION NO. | STATUS | SCALE: | |
| 2201 | 050 | P1 | P | 1:50 @ A1 1:100 @ A3 | |
| ISSUE DATE | | | This drawing is © copyright by Palmer-Hogan Ltd. | | |
| June 2022 | | | | | |