


PROPOSED PARTY WALL FOR 61/59 GLOUCESTER AVENUE

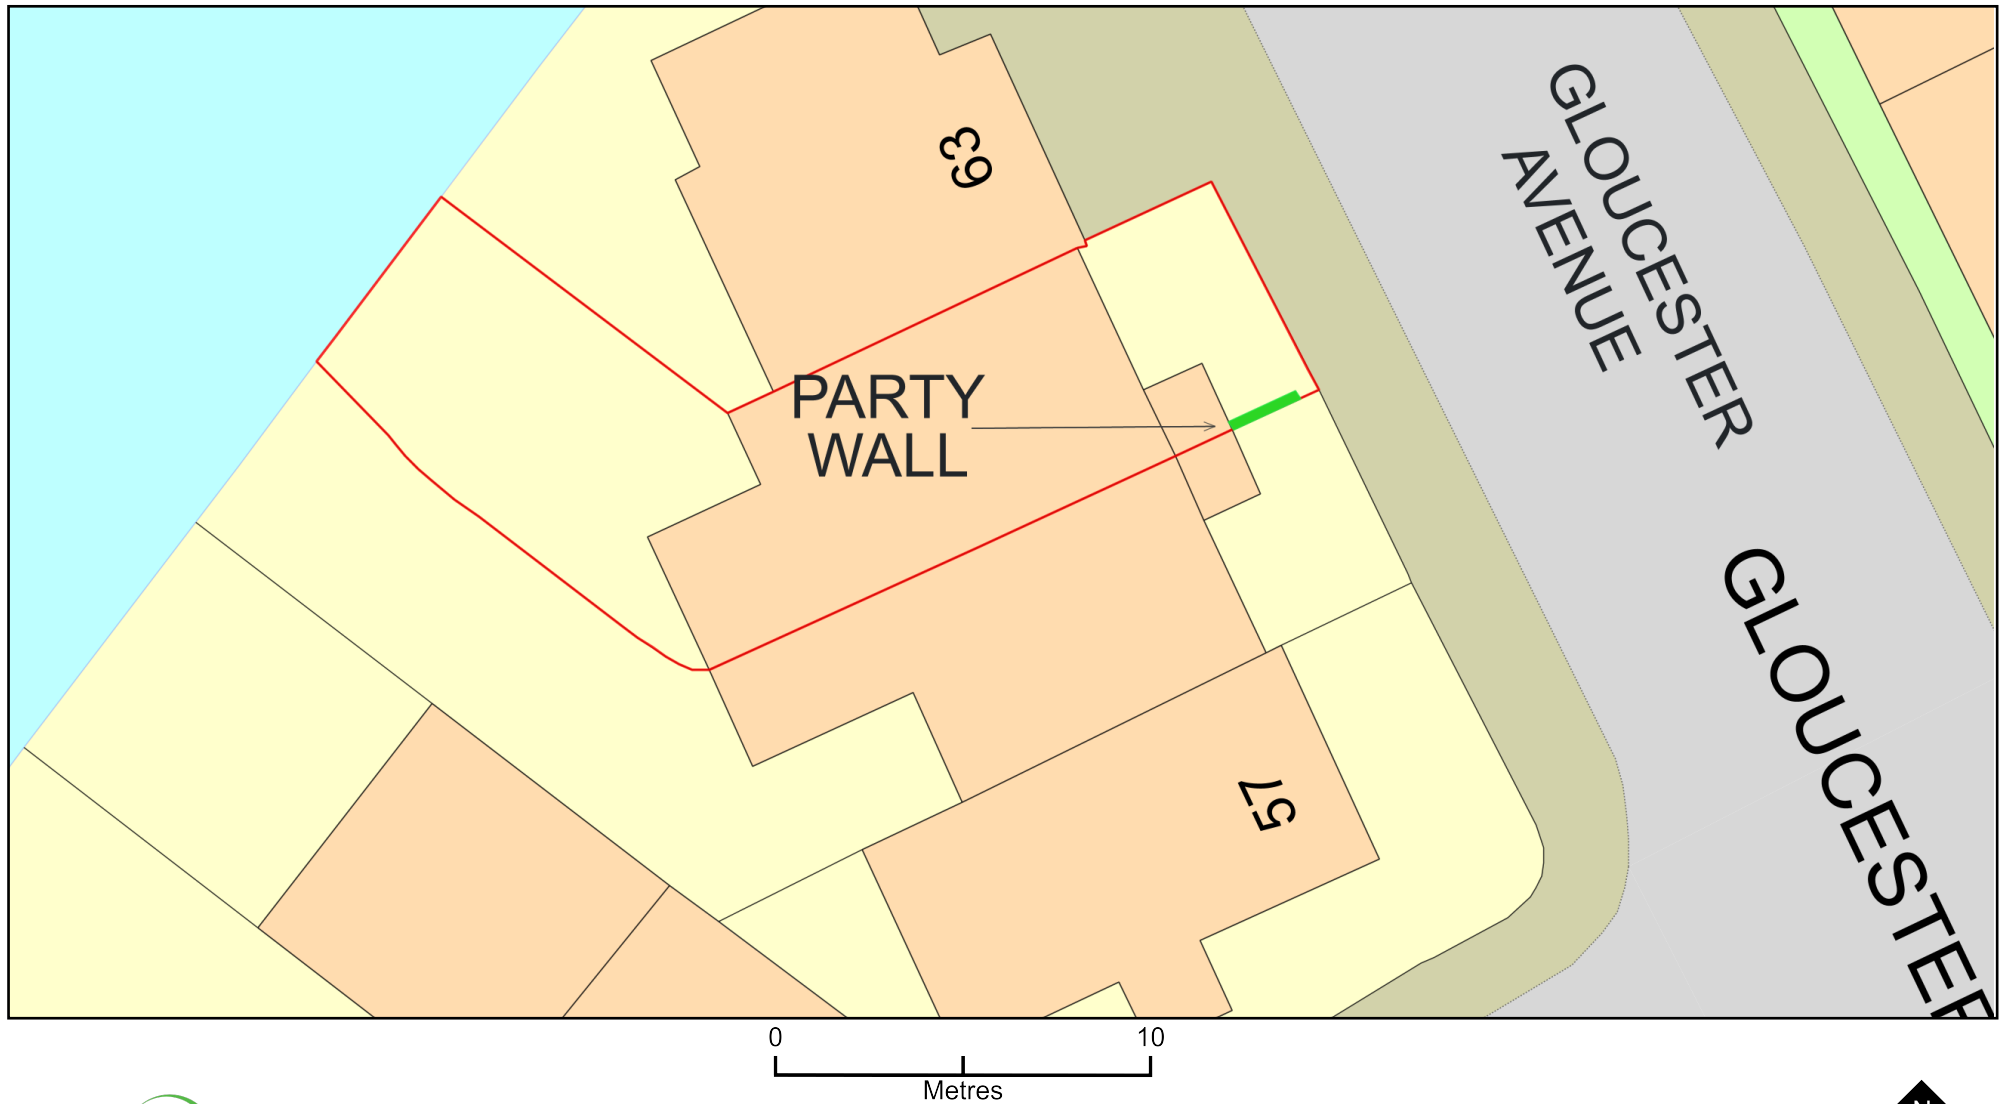

Plan Produced for: JOHN BEARD

Date Produced: 26 Jul 2022

Plan Reference Number: TQRQM22207203853568

Scale: 1:200 @ A4

© Crown copyright and database rights 2021 OS 100042766