
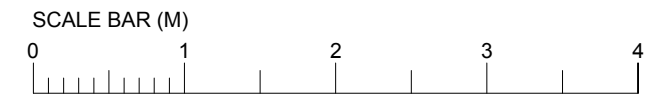


GARDEN AREA OF NO.4 NOT SURVEYED

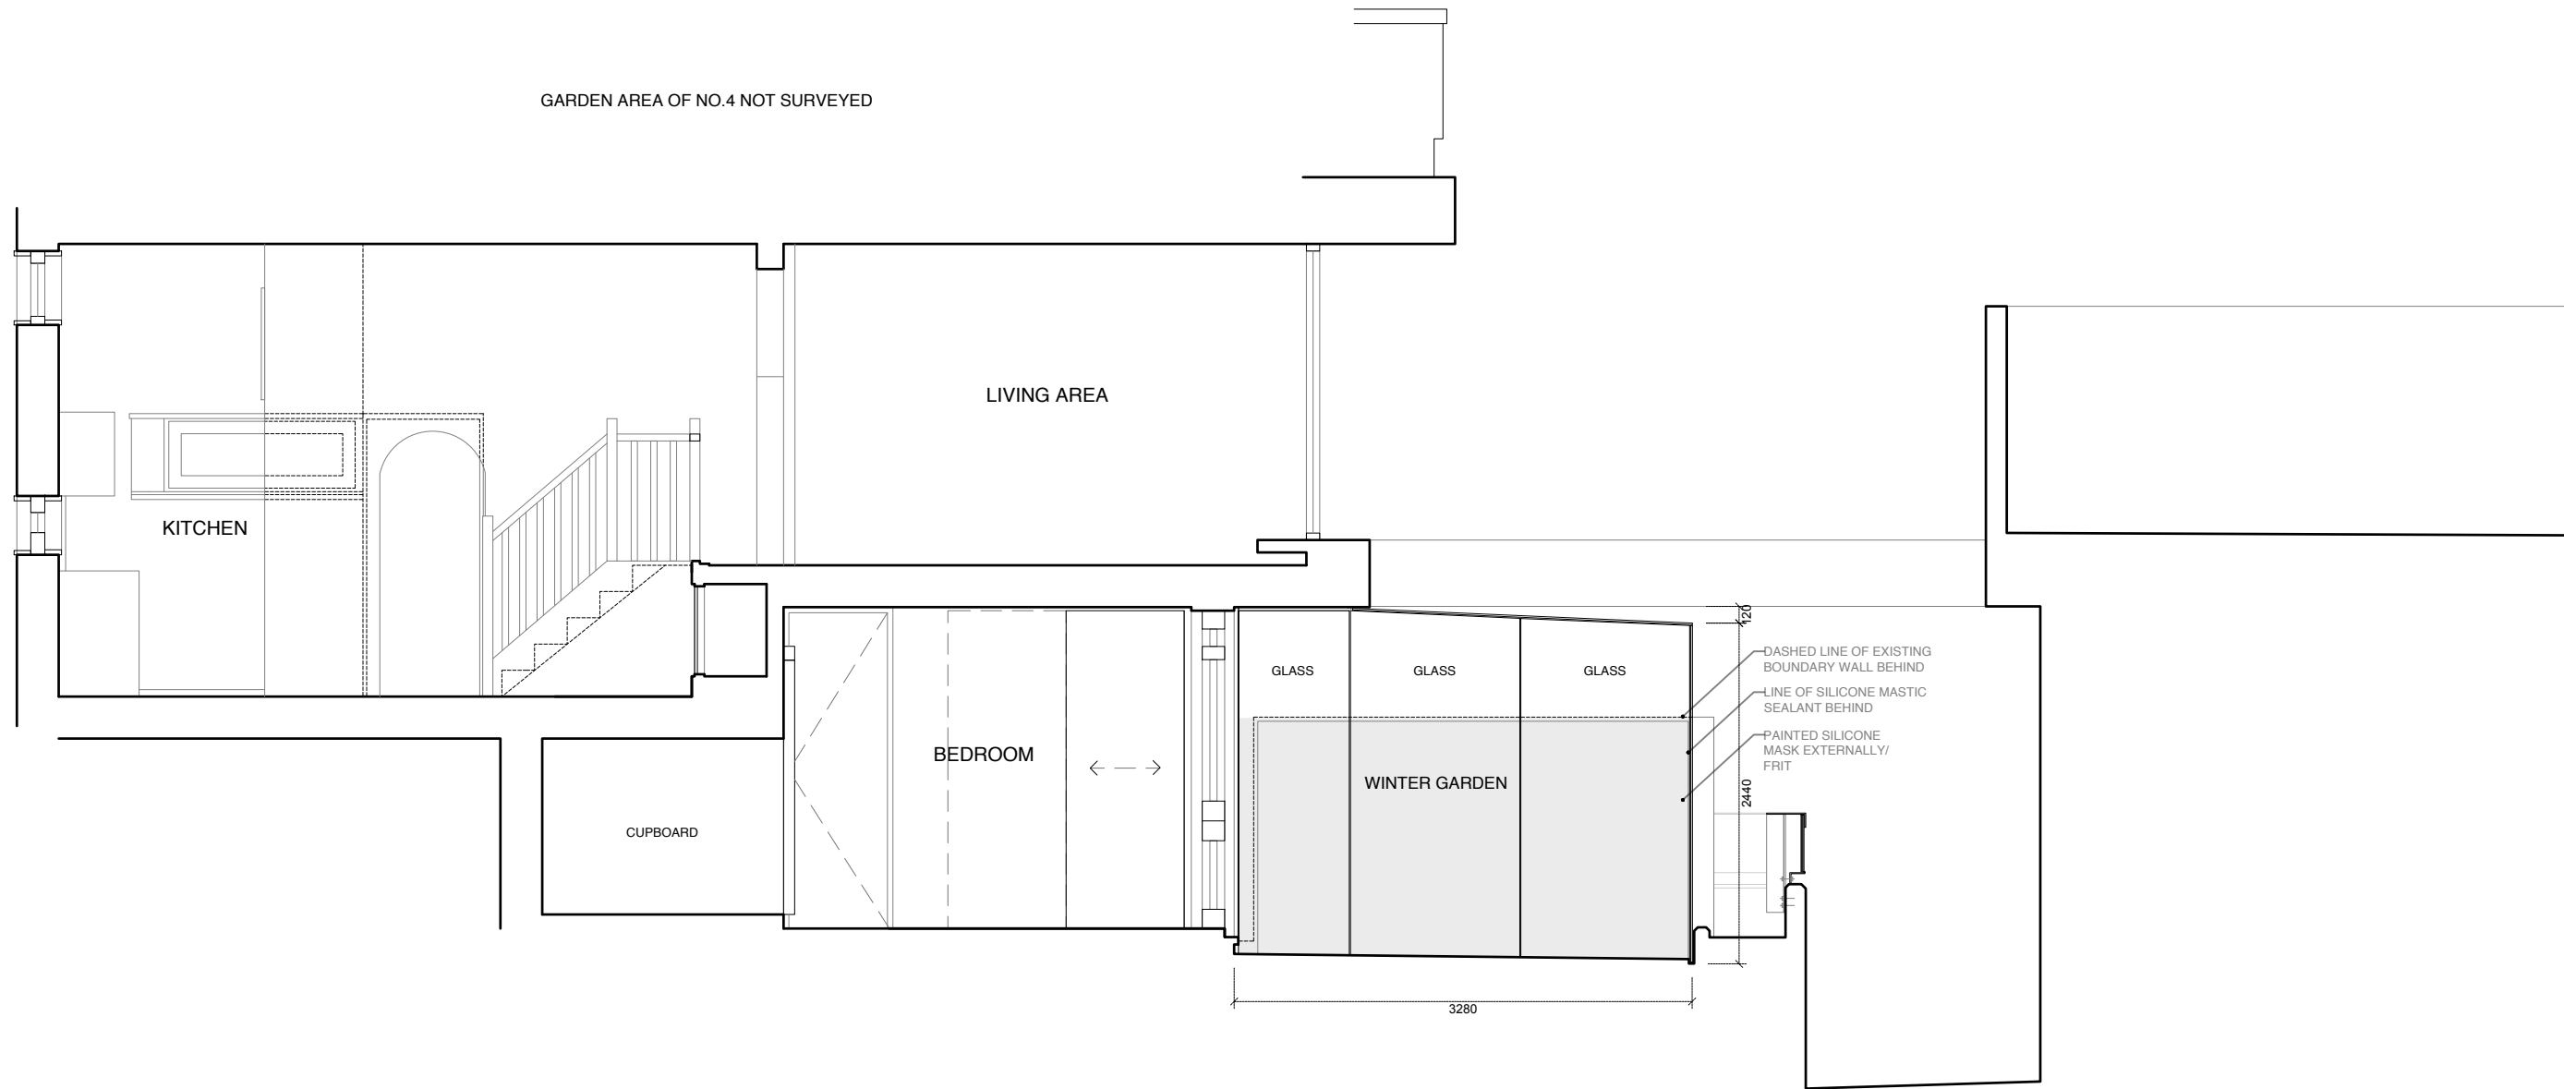

<b>ZMINKOWSKA DE BOISE ARCHITECTS</b>	
PROJECT NAME:	18 SPEDAN CLOSE
DRAWING NAME:	PROPOSED SECTION D-D
DRAWING STATUS:	PLANNING
DRAWING NUMBER:	2112.E.211
REVISION:	
DATE:	APRIL 2022
SCALE:	1:50 @ A3