




PROPOSED GATE DG/08 (TO STORAGE)

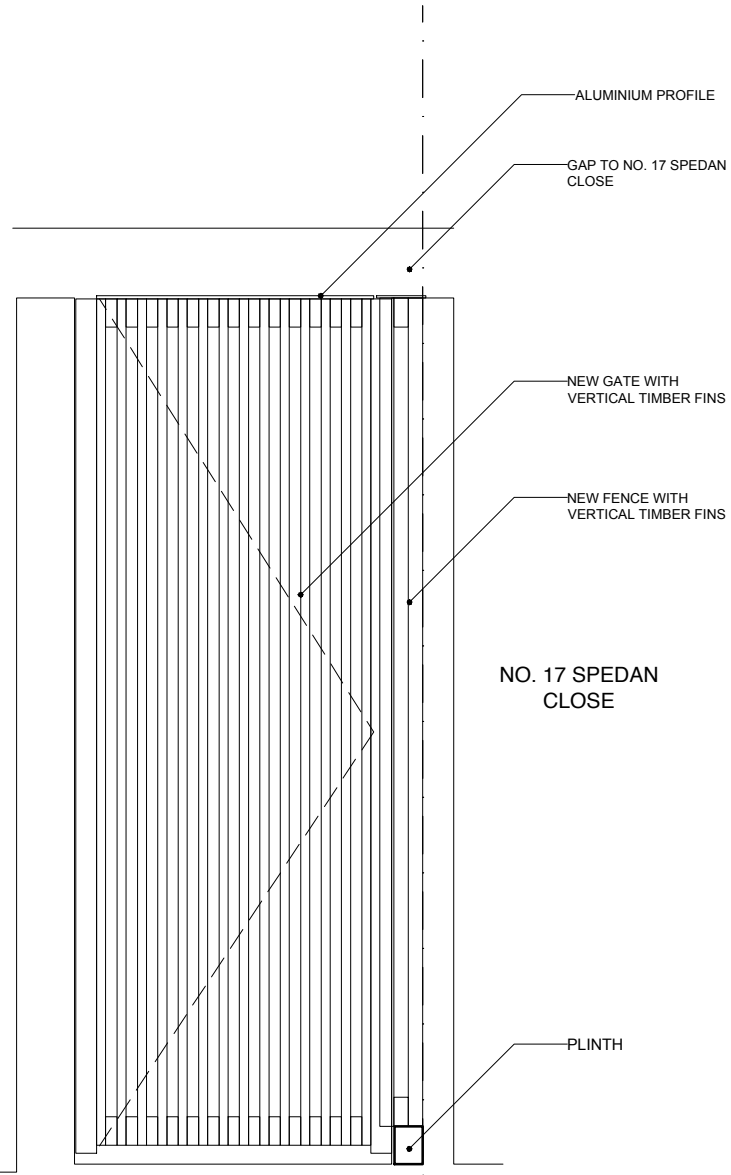

PROPOSED GATE DG/08 (TO PATIO)

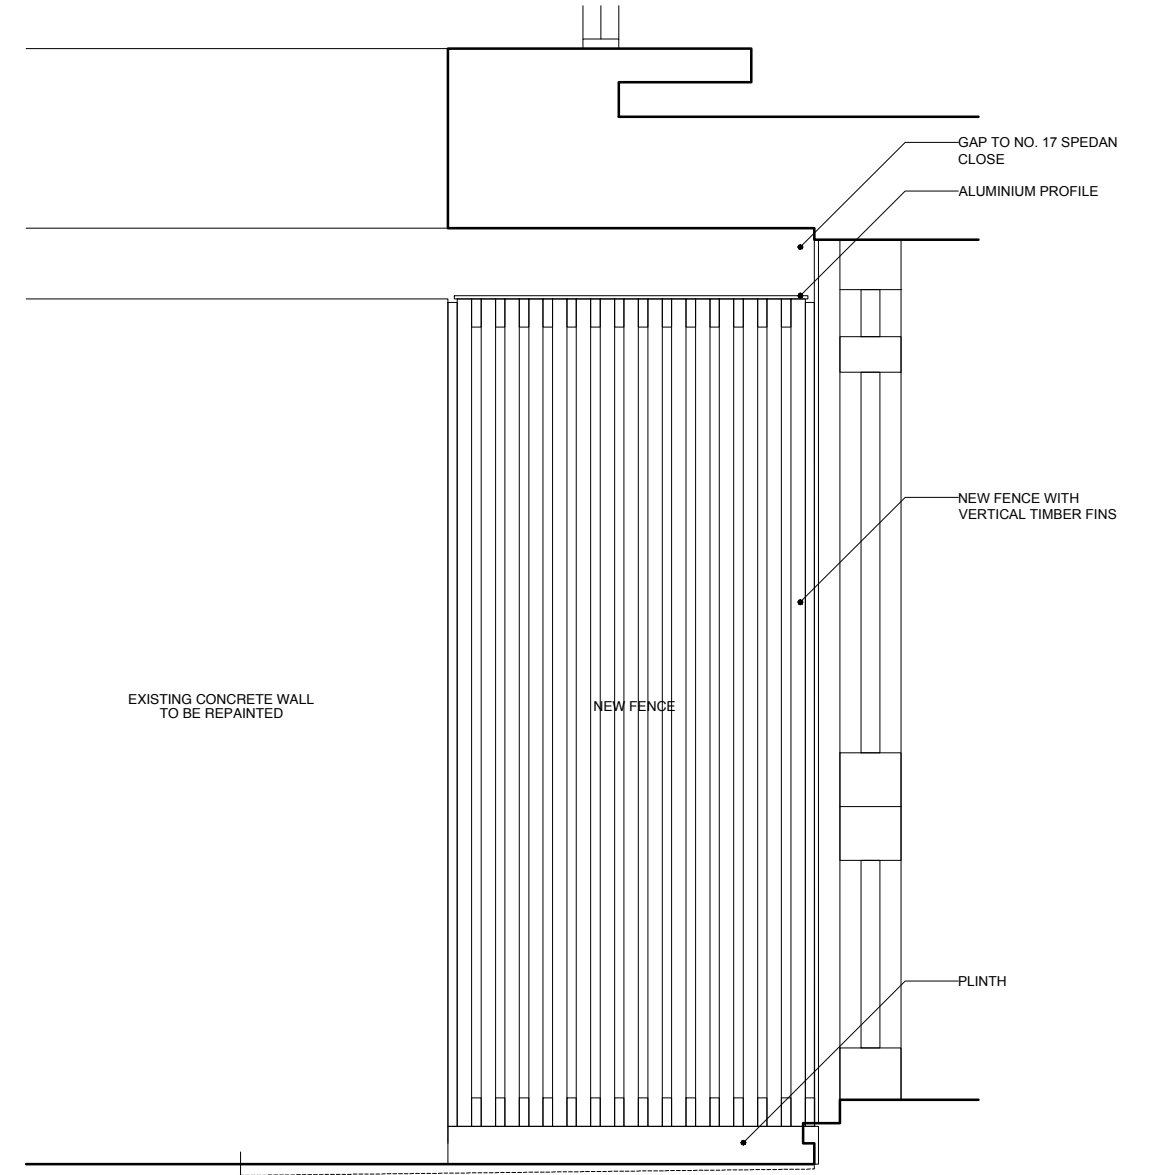

PROPOSED FENCE TO NO.17

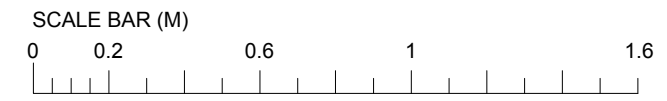

<b>ZMINKOWSKA DE BOISE ARCHITECTS</b>	
PROJECT NAME: 18 SPEDAN CLOSE	
DRAWING NAME: PROPOSED FENCE AND GATE	
DRAWING STATUS: PLANNING	
DRAWING NUMBER: 2112.E.313	REVISION:
DATE: APRIL 2022	SCALE: 1:20 @ A3