



**DETAIL 5.1**  
Soffit fixing detail (section)

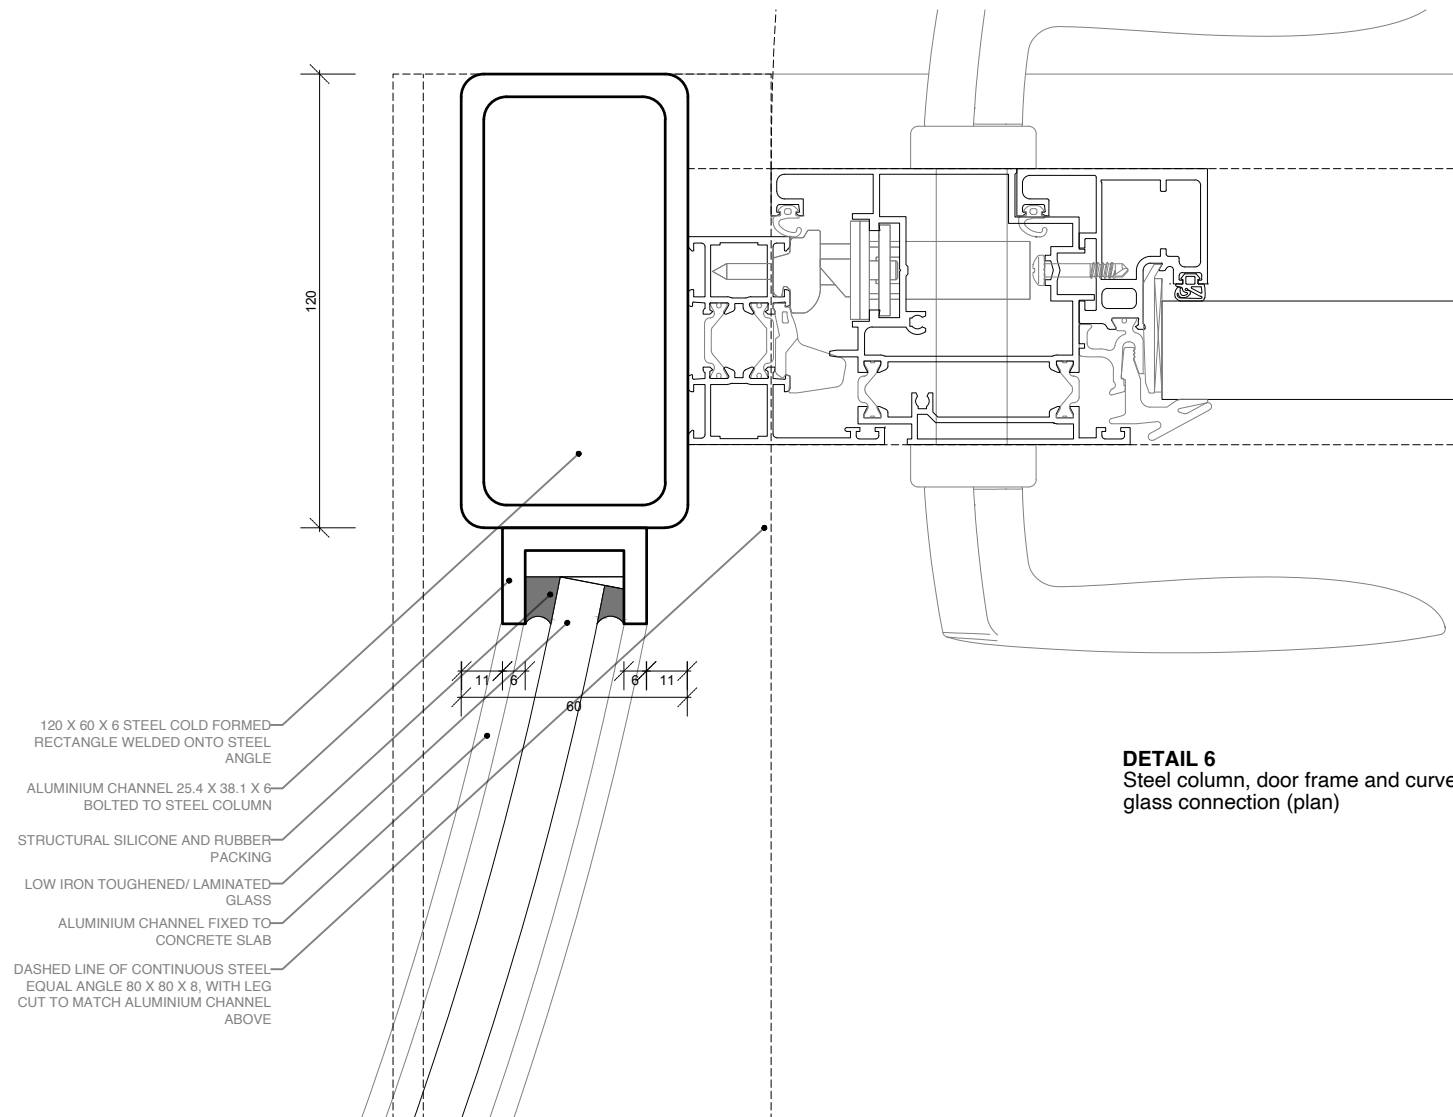

**DETAIL 6**  
Steel column, door frame and curved glass connection (plan)

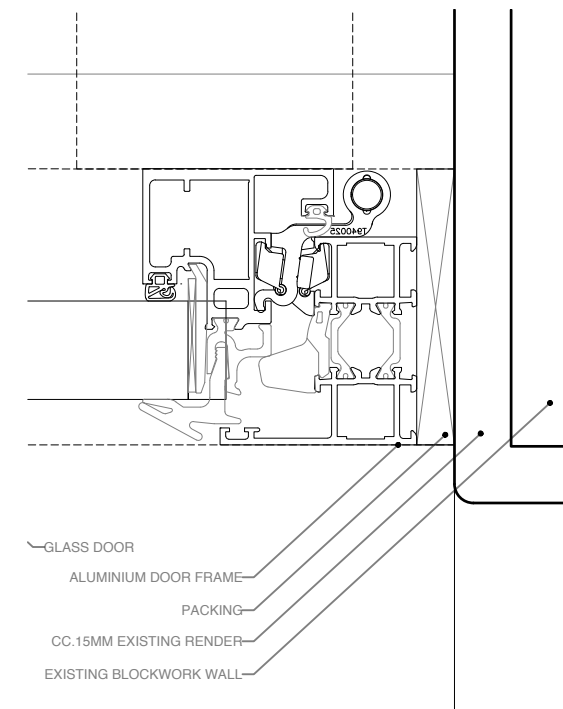

**DETAIL 7**  
Aluminium door frame to existing rendered wall (plan)



ZMINKOWSKA DE BOISE ARCHITECTS

PROJECT NAME:  
18 SPEDAN CLOSE

DRAWING NAME:  
PROPOSED GLASS DETAILS

DRAWING STATUS:  
PLANNING

DRAWING NUMBER:  
2112.E.904

REVISION:

DATE:  
APRIL 2022

SCALE:  
1:2 @ A3