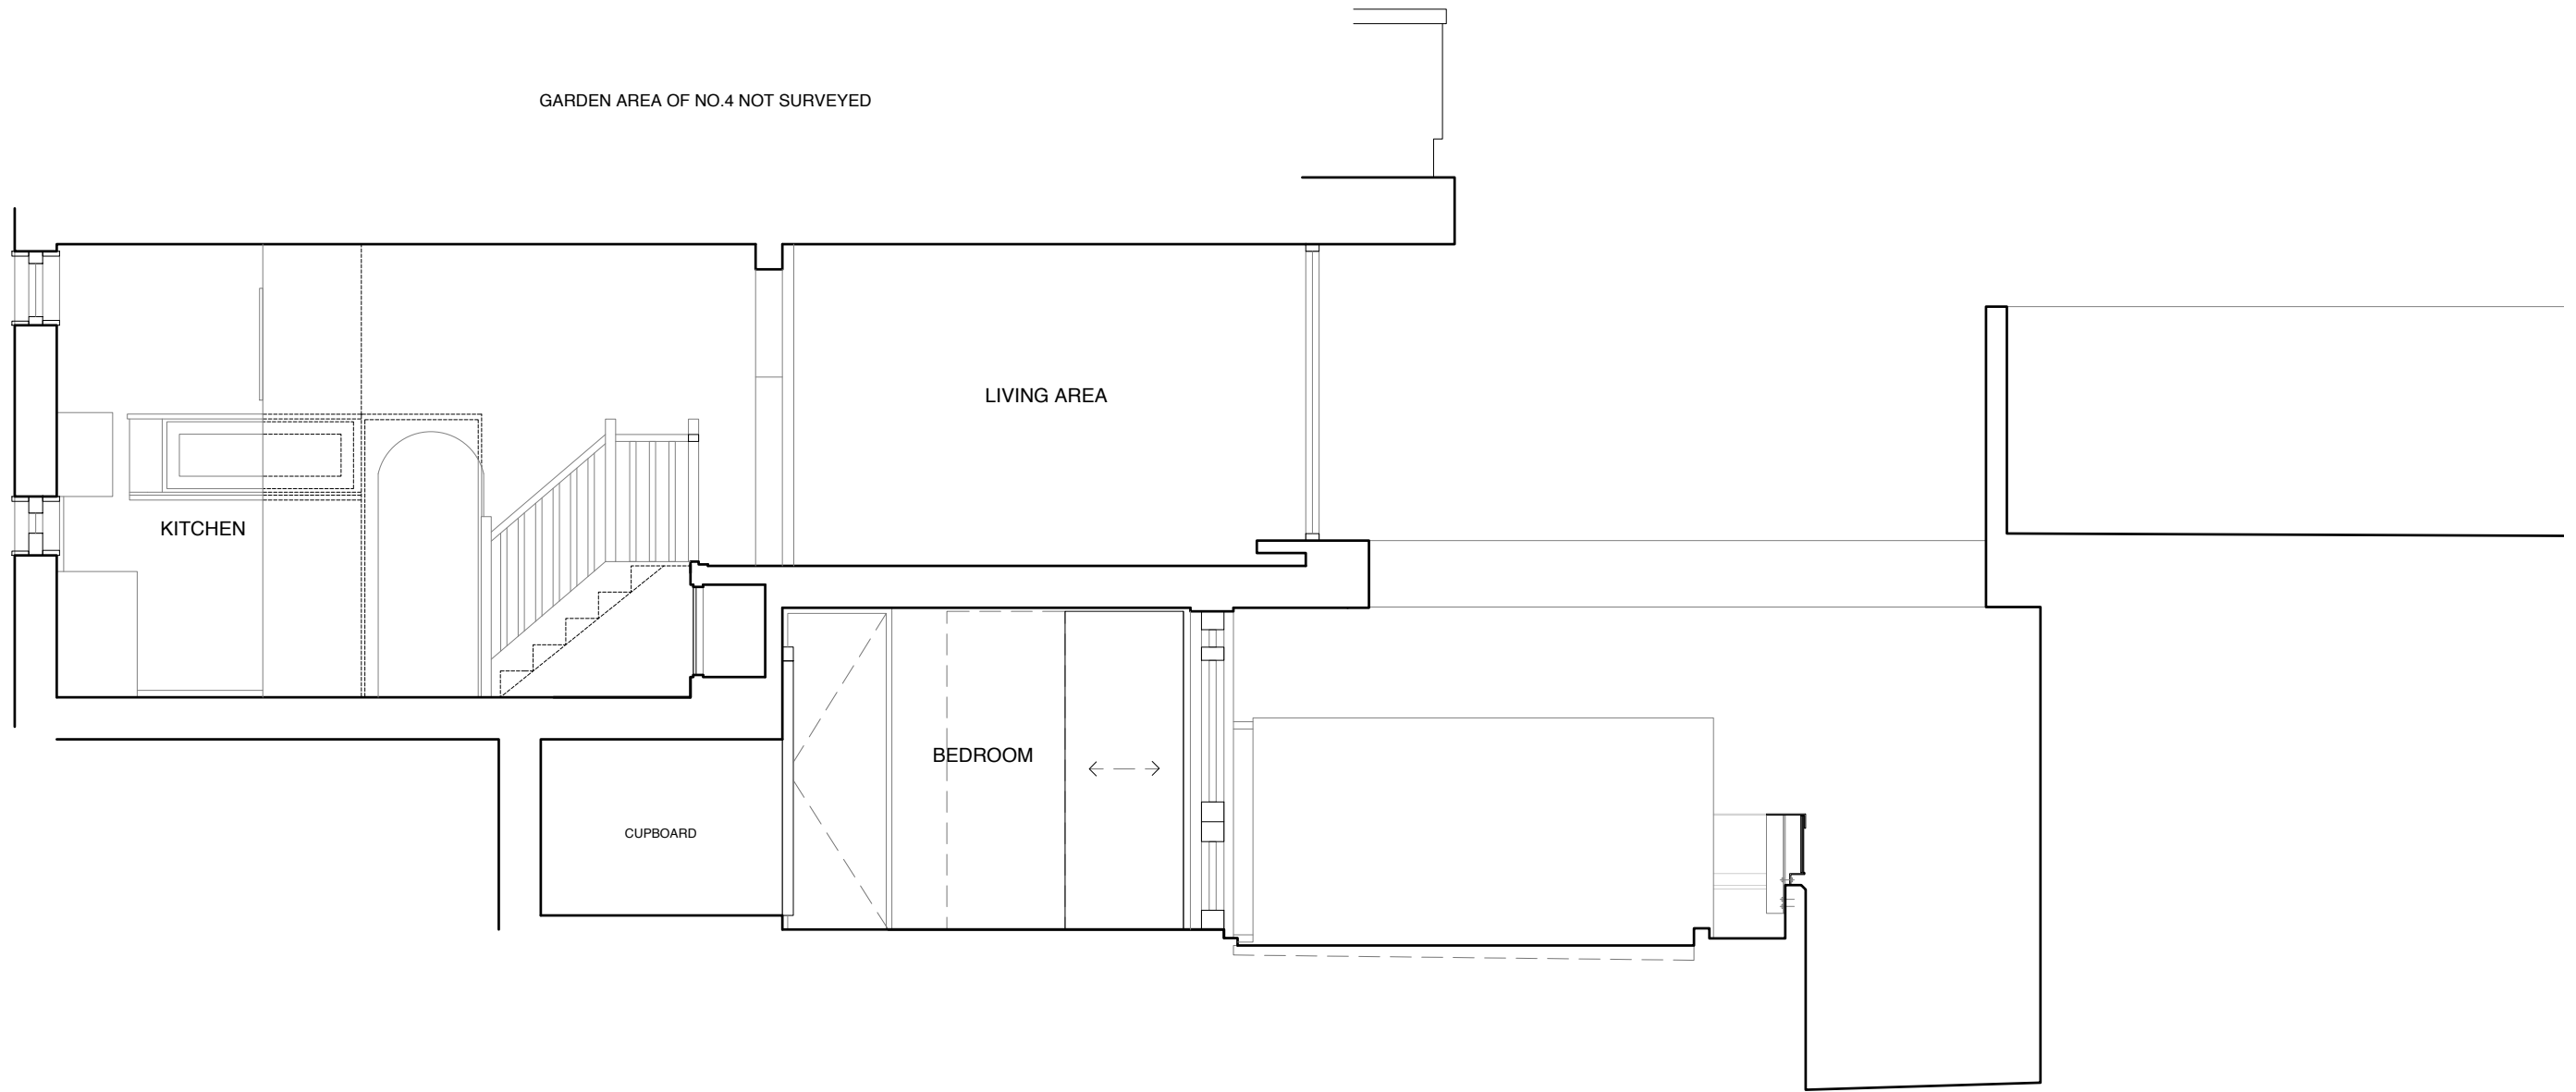


ZMINKOWSKA DE BOISE ARCHITECTS	
PROJECT NAME:	18 SPEDAN CLOSE
DRAWING NAME:	EXISTING SECTION D-D
DRAWING STATUS:	PLANNING
DRAWING NUMBER:	2112.E.011
DATE:	APRIL 2022
REVISION:	SCALE: 1:50 @ A3