
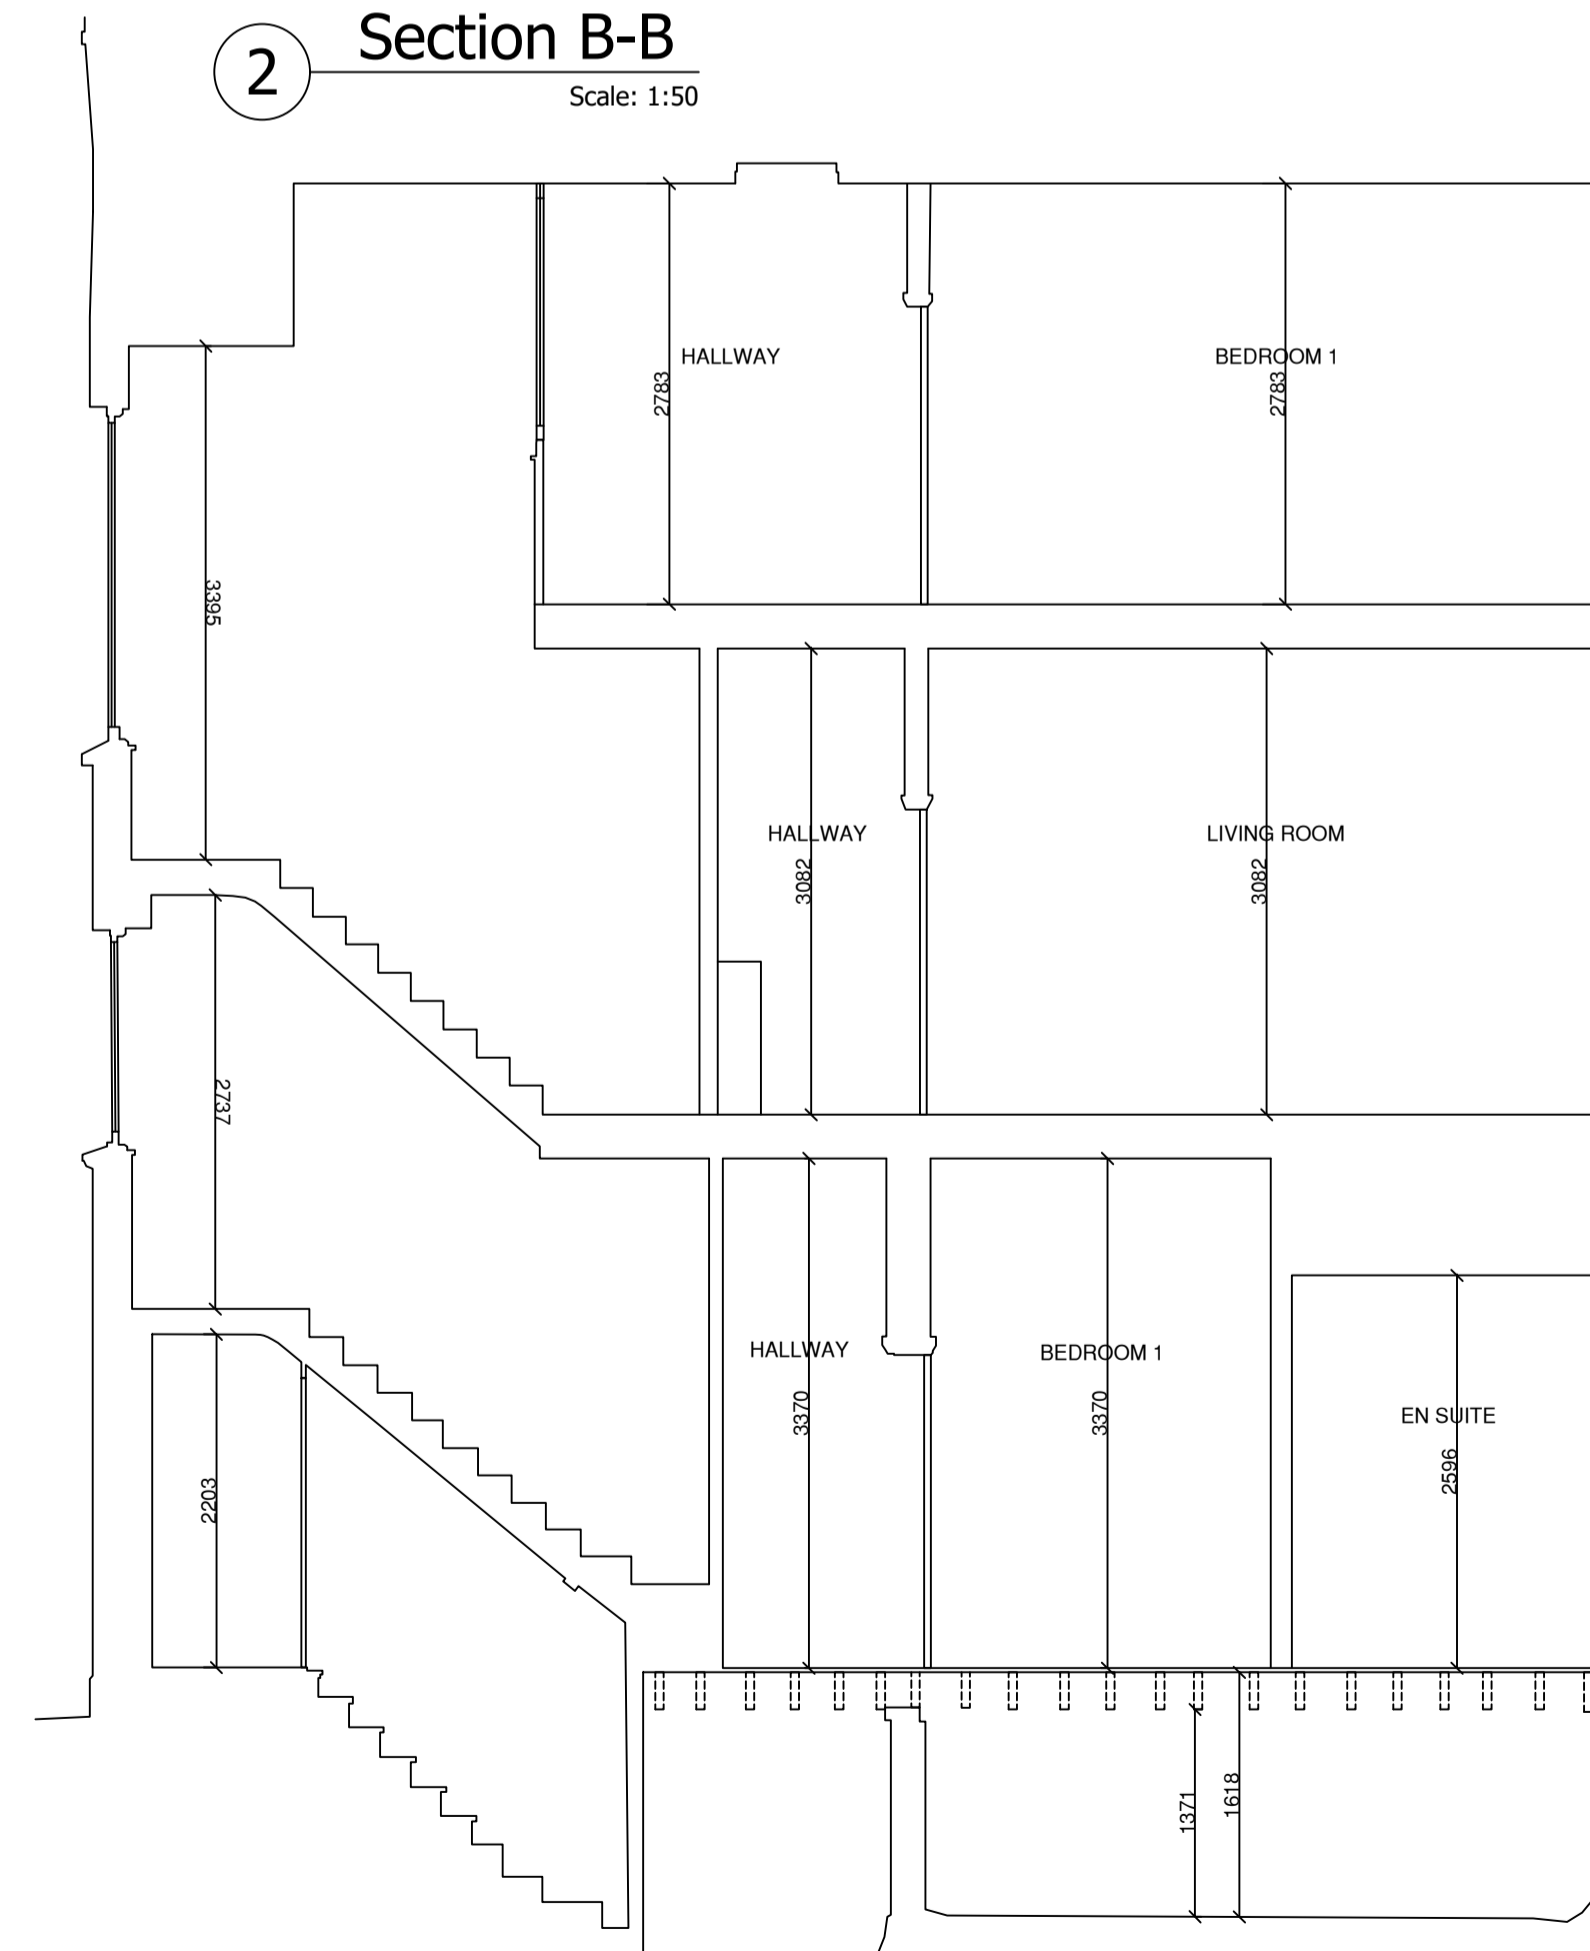



1 Section A-A  
Scale: 1:50

2 Section B-B  
Scale: 1:50

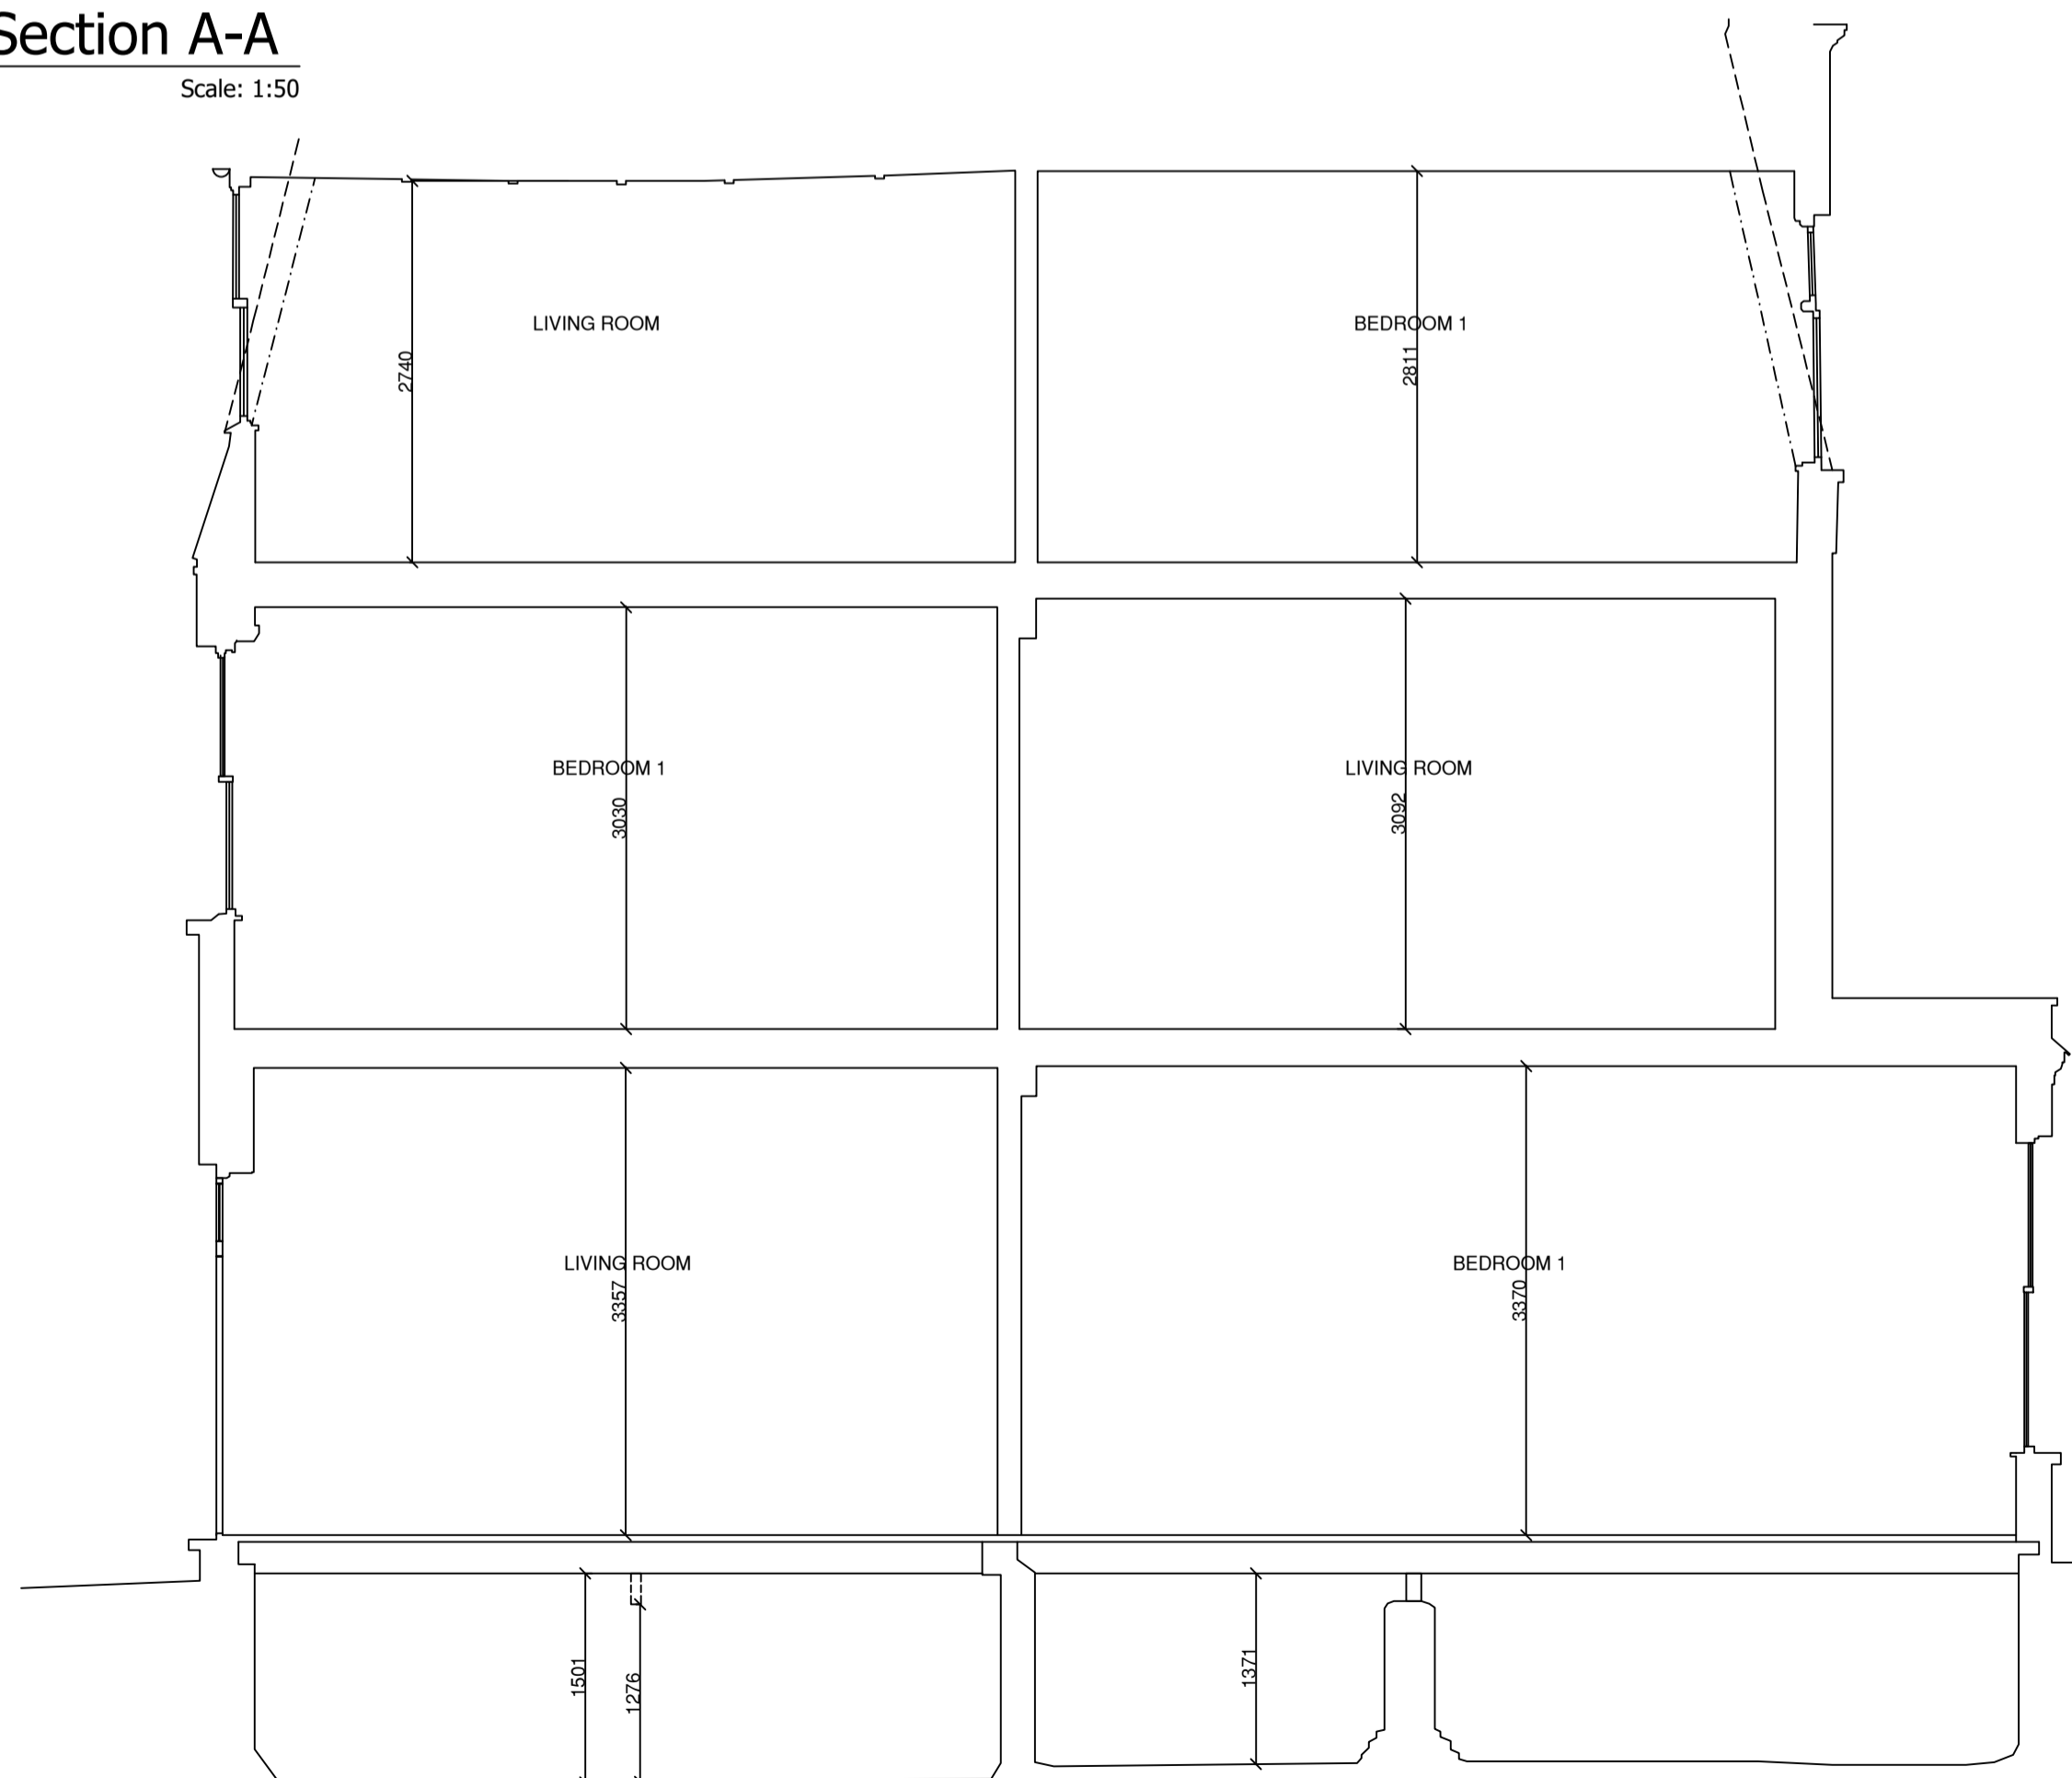

3 Section C-C  
Scale: 1:50

4 Section D-D  
Scale: 1:50

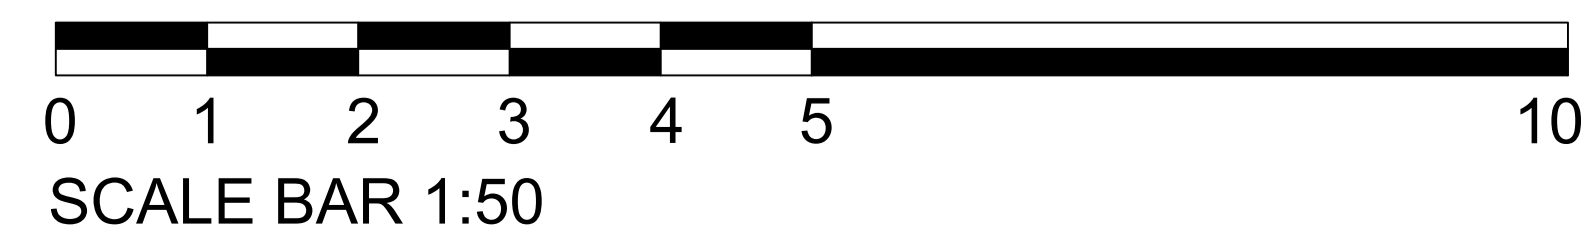

Rev	Notes	00.00.00
-	-	00.00.00

Client

Project address  
52 Aberdare Gardens  
London  
NW6 3QD

Drawing title  
Existing Elevations

Drawing no. Revision

LGA-392-04

Scale Date

1:50 @ A1 21.07.21



Lime Green Associates Ltd  
E-Innovation Centre  
University of Wolverhampton  
Priorsise  
Telford  
TF2 9FT  
Tel : 01952 288359  
www.lga-lltd.co.uk

COPYRIGHT  
This design is the copyright of Lime Green Associates Ltd and may not be reproduced in any form whatsoever without prior express written consent