


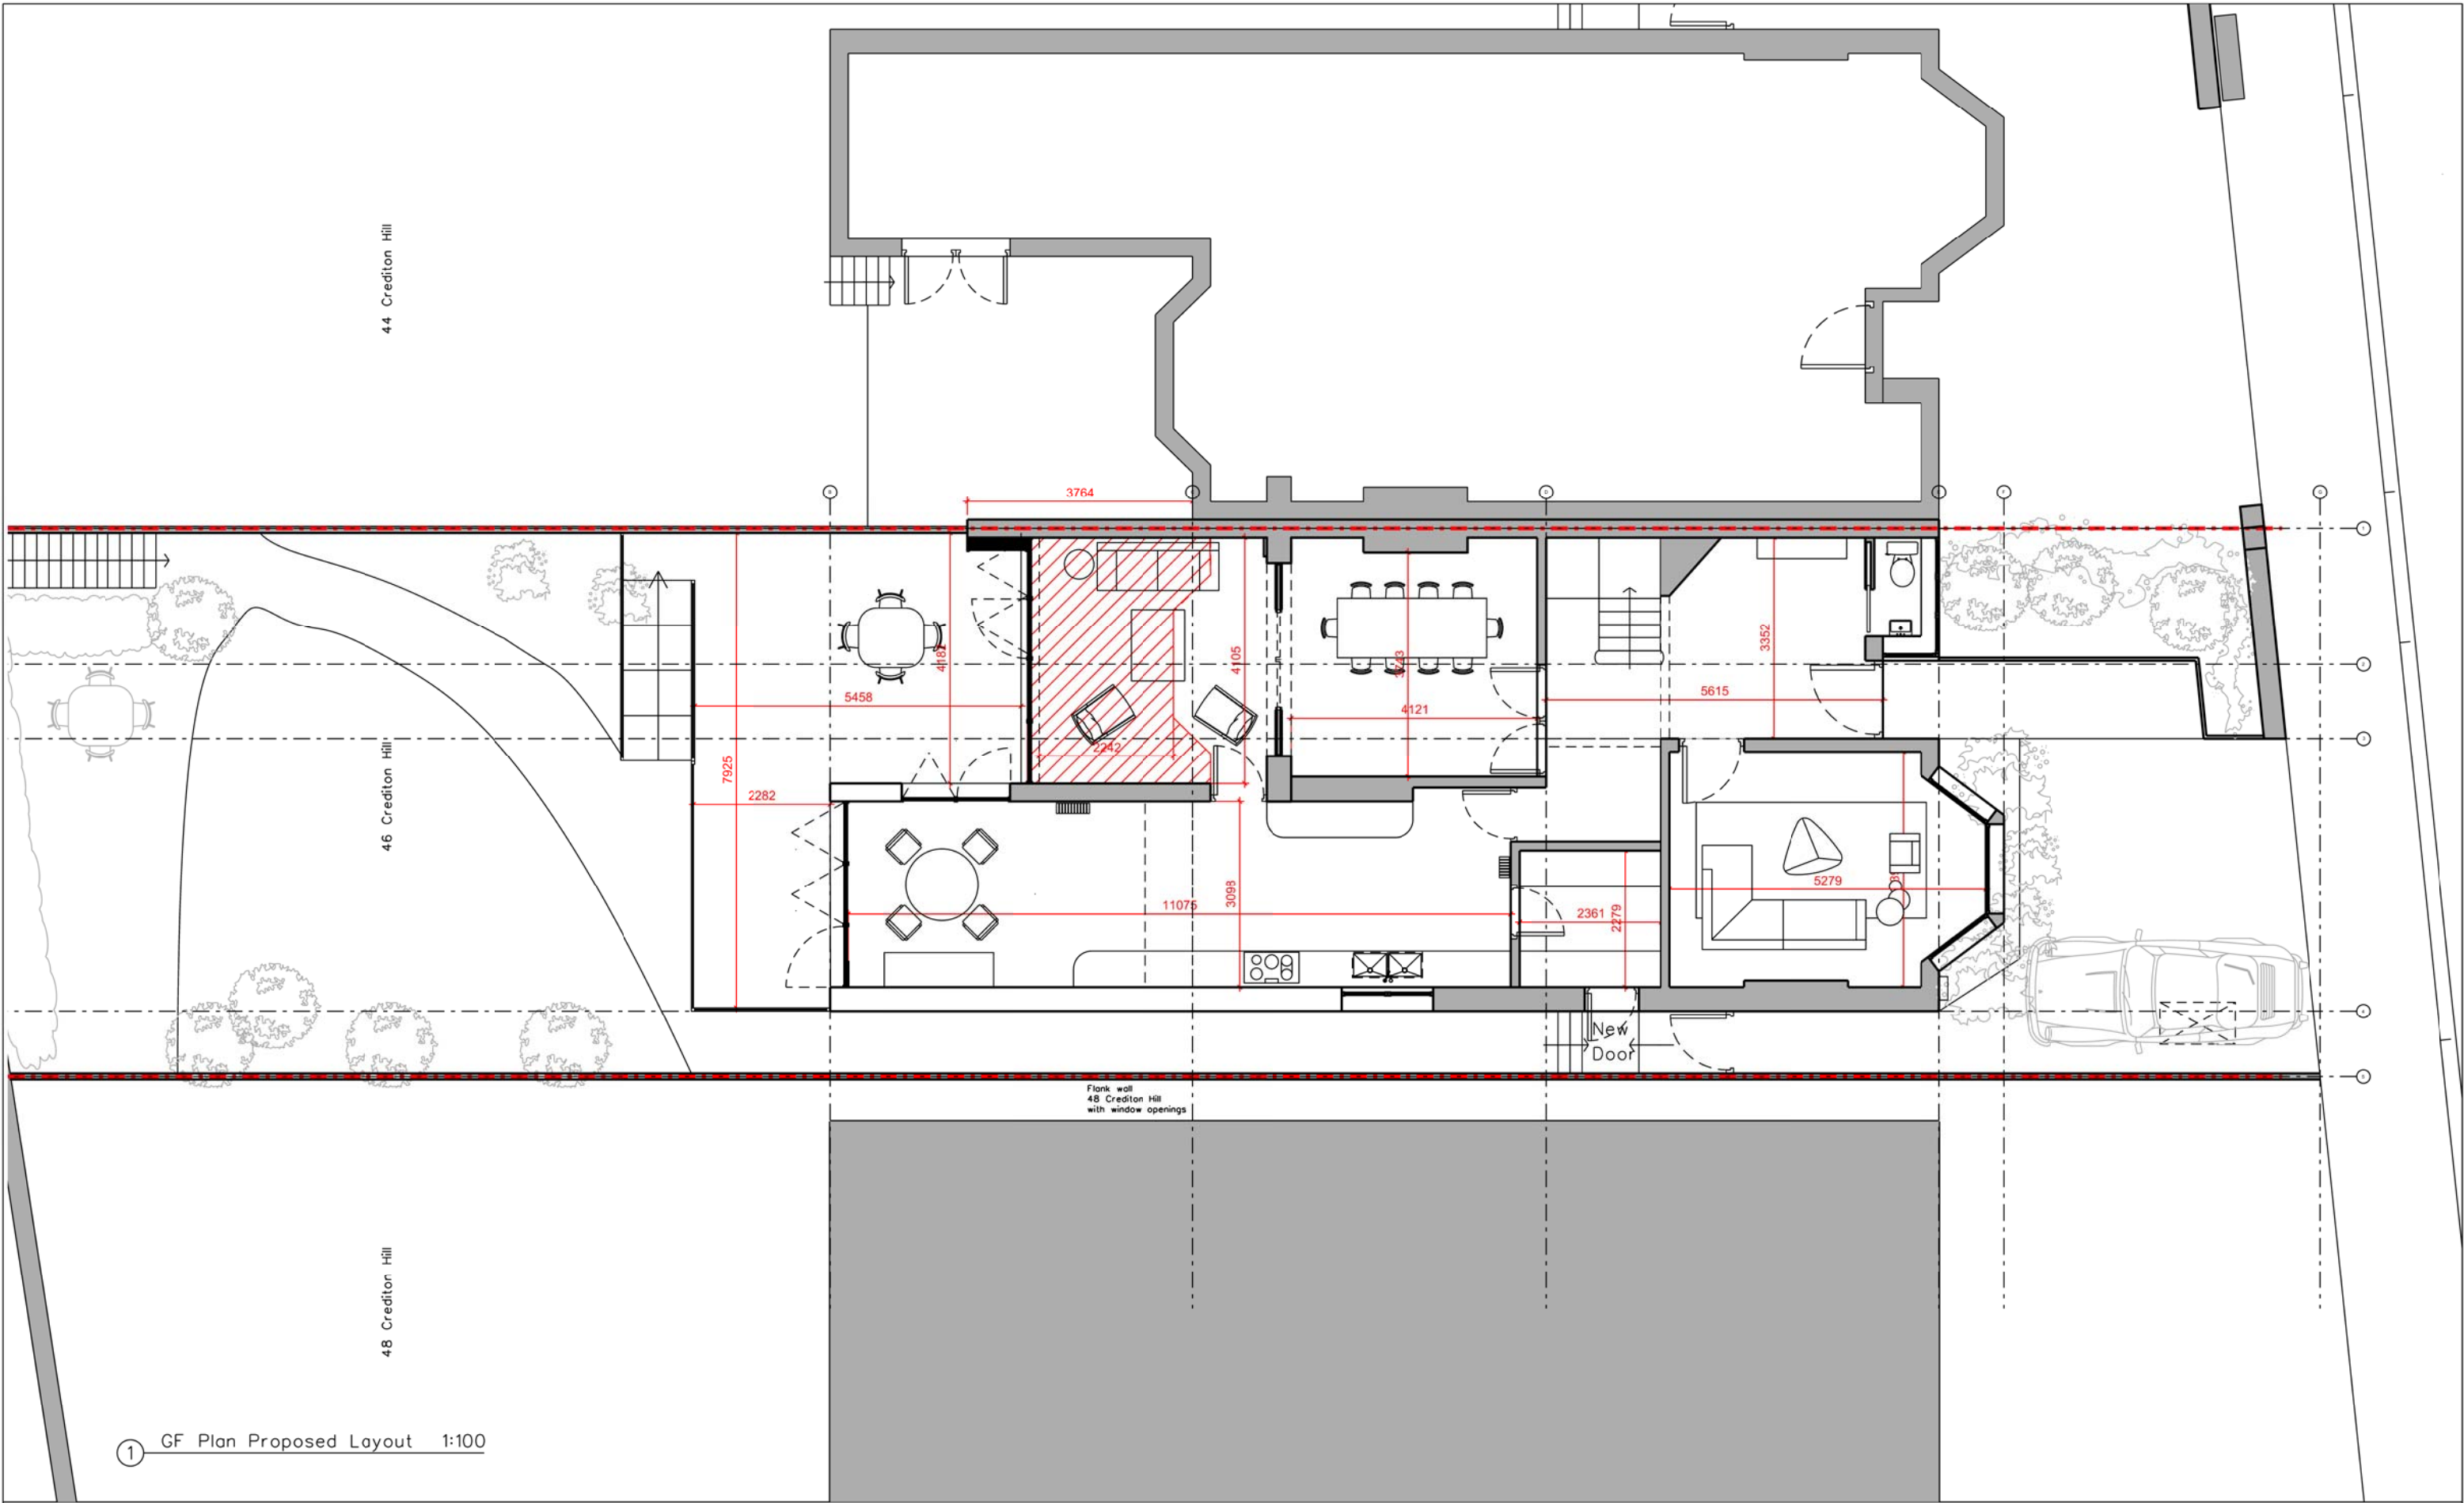

1 GF Plan Proposed Layout 1:100

Rev	Date	Reason
A	16.07.22	First Floor extension removed, terrace added.

NOTES

- Boundary Line
- /// New Extension



All dimensions must be checked on site and not scaled from this drawing.

PROJECT	46 Crediton Hill, London NW6 1HR		
CLIENT	Shrina and Manoj Tulsiani		
DRAWING TITLE	GF Proposed Layout		
SCALE	1:100@A3		
JOB NO	0370	DRAWN BY	JS
DRAWING NO	(20)11	REVISION	A
DATE	Feb 22	STATUS	Planning